

**ST-MARY'S RIVERSIDE DRIVE  
SUBDIVISION  
ROADWAY MODIFICATIONS  
3930 & 3960 RIVERSIDE DRIVE**




|                                    |                        |
|------------------------------------|------------------------|
| Project No.<br><b>478418</b>       | Dwg. No.<br><b>001</b> |
| Sheet 1 of 1                       |                        |
| Asset No. _____                    |                        |
| Asset Group _____                  |                        |
| Des.<br>EP                         | Chk'd.<br>PR           |
| Dwn.<br>EP                         | Chk'd.<br>PR           |
| Utility Circ. No.                  | Index No.              |
| Const. Inspector _____             |                        |
| Scale:<br>HORIZONTAL<br>0m 5 10 20 |                        |



NOTE: The location of utilities is approximate only, the exact location should be determined by consulting the municipal authorities and utility companies concerned. The contractor shall prove the location of utilities and shall be responsible for adequate protection from damage.

| No. | Description       | By | Date (dd/mm/yy) |
|-----|-------------------|----|-----------------|
| 1   | ISSUED FOR REVIEW | PR | 12/12/23        |
|     |                   |    |                 |
|     |                   |    |                 |

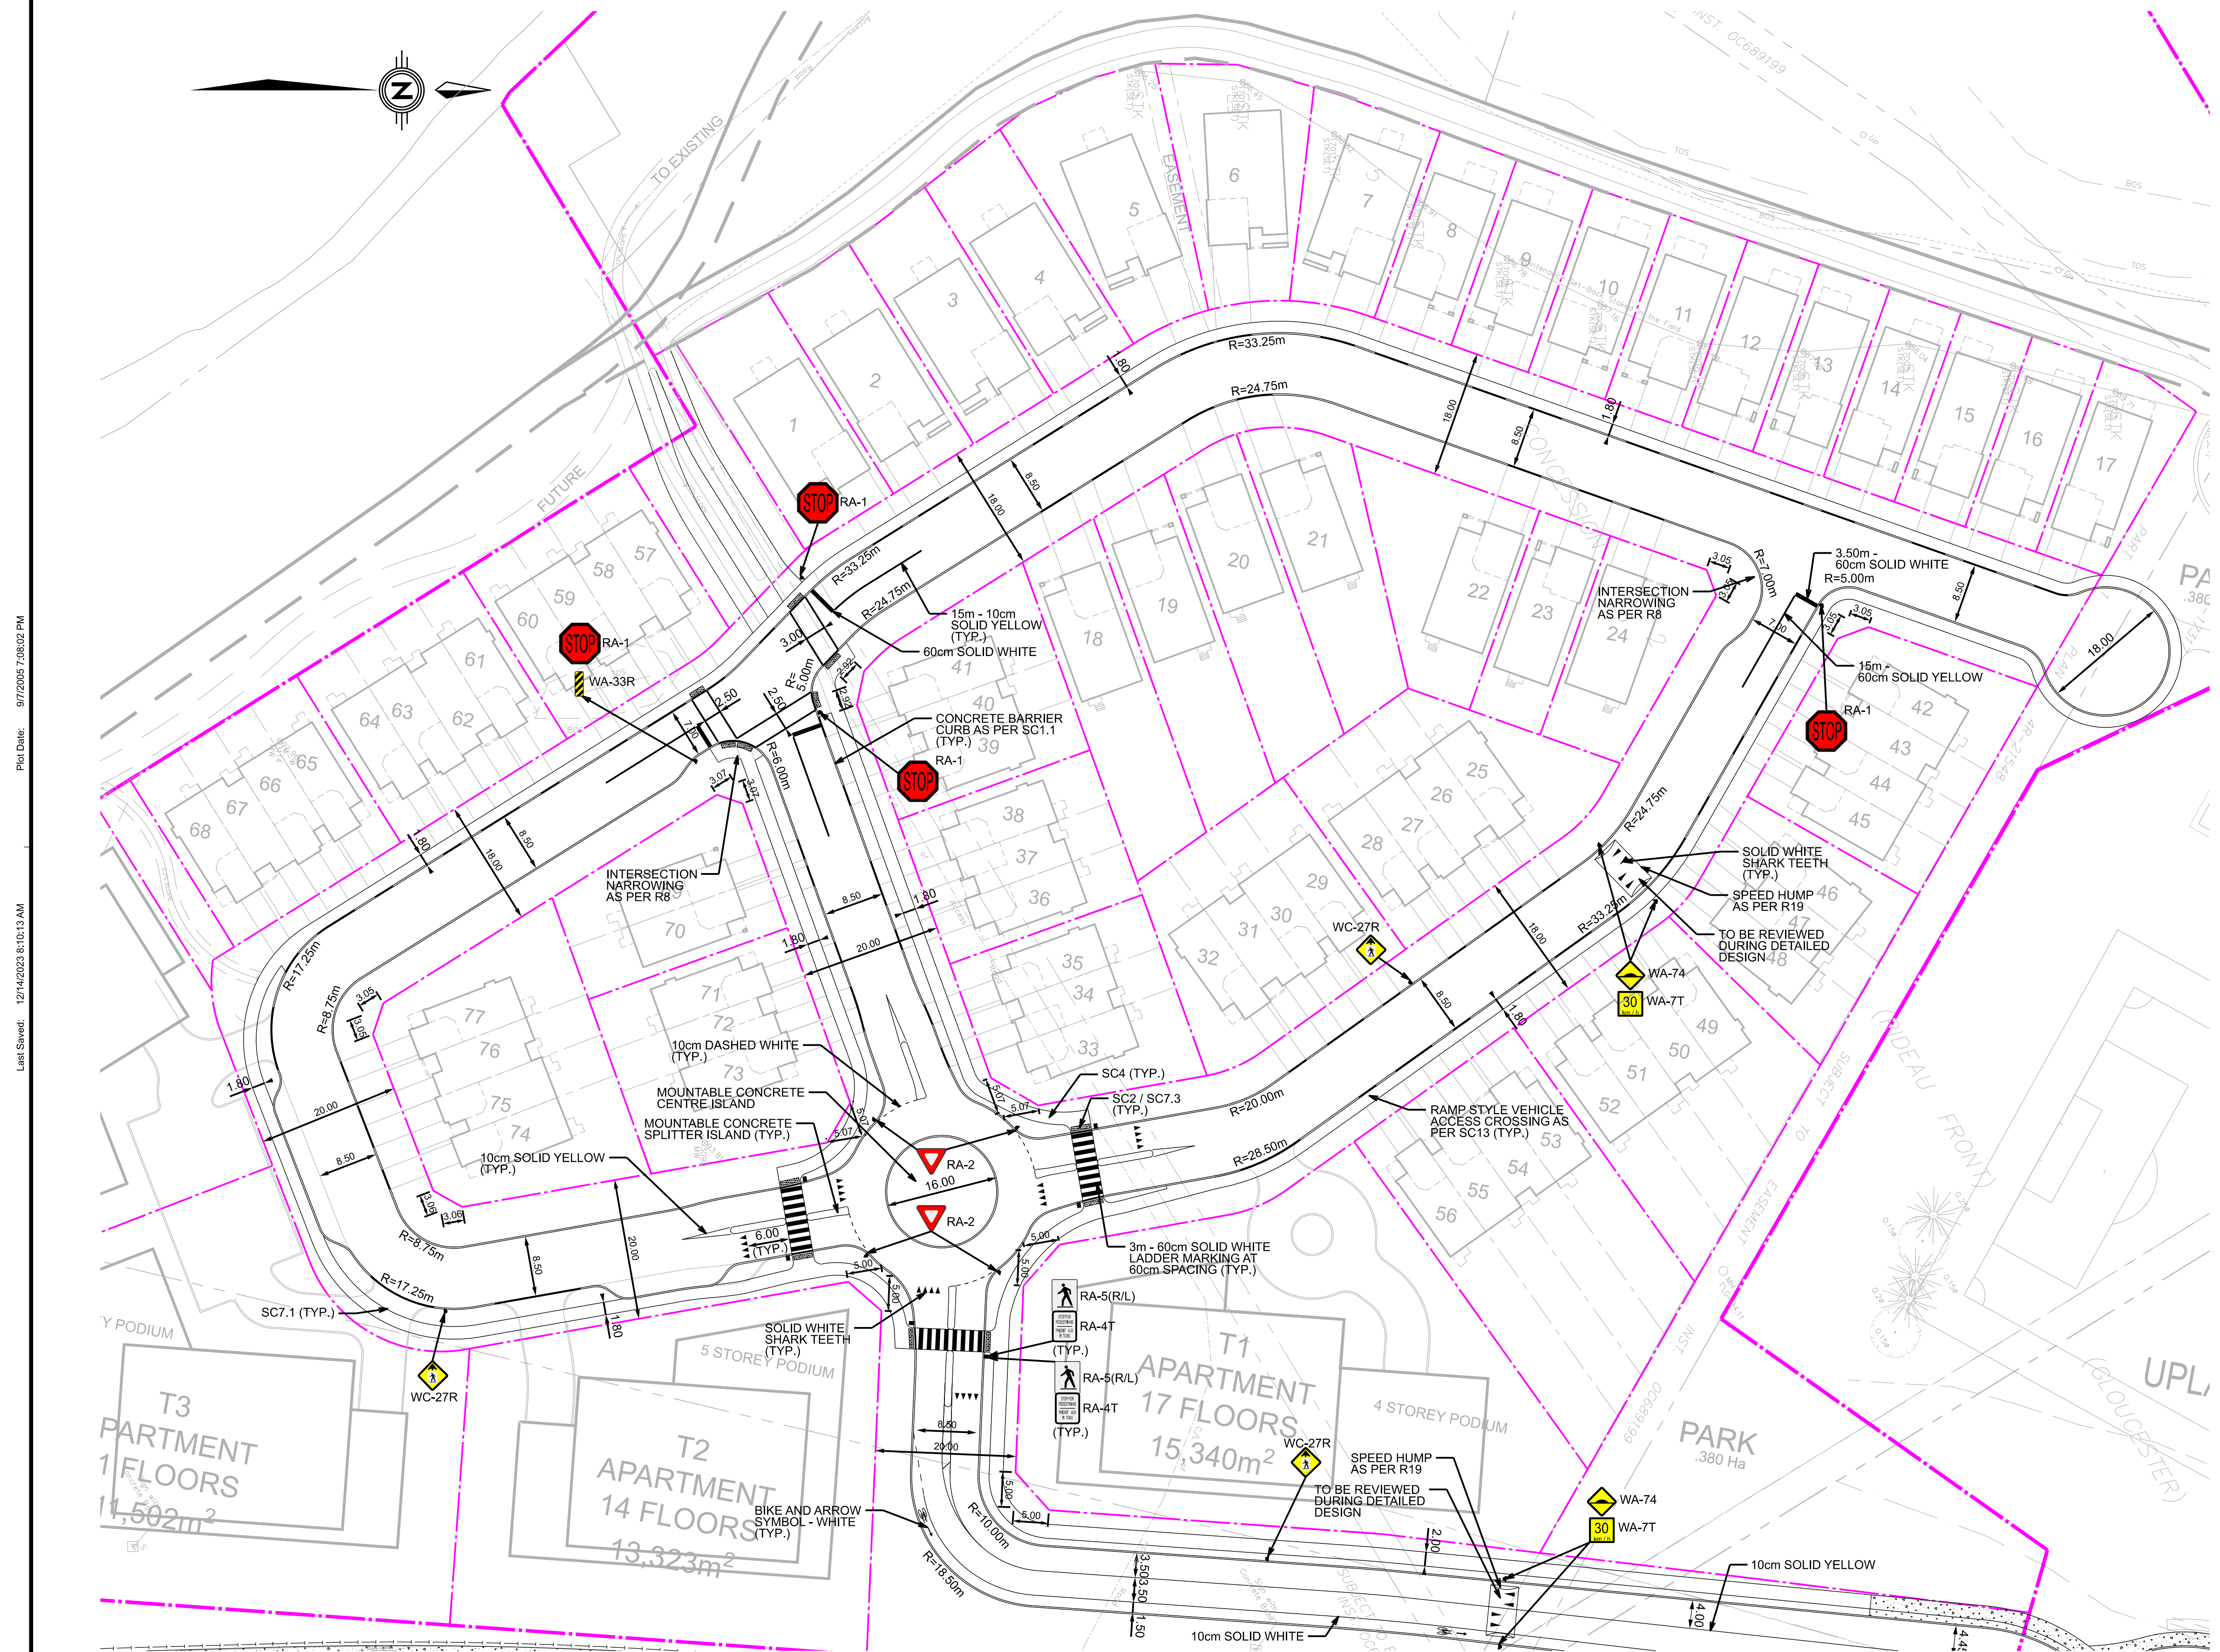

Plot Date: 9/7/2025 7:08:32 PM

Last Saved: 12/14/2023 8:10:13 AM

Consultant's Information: SPILLENBATH