
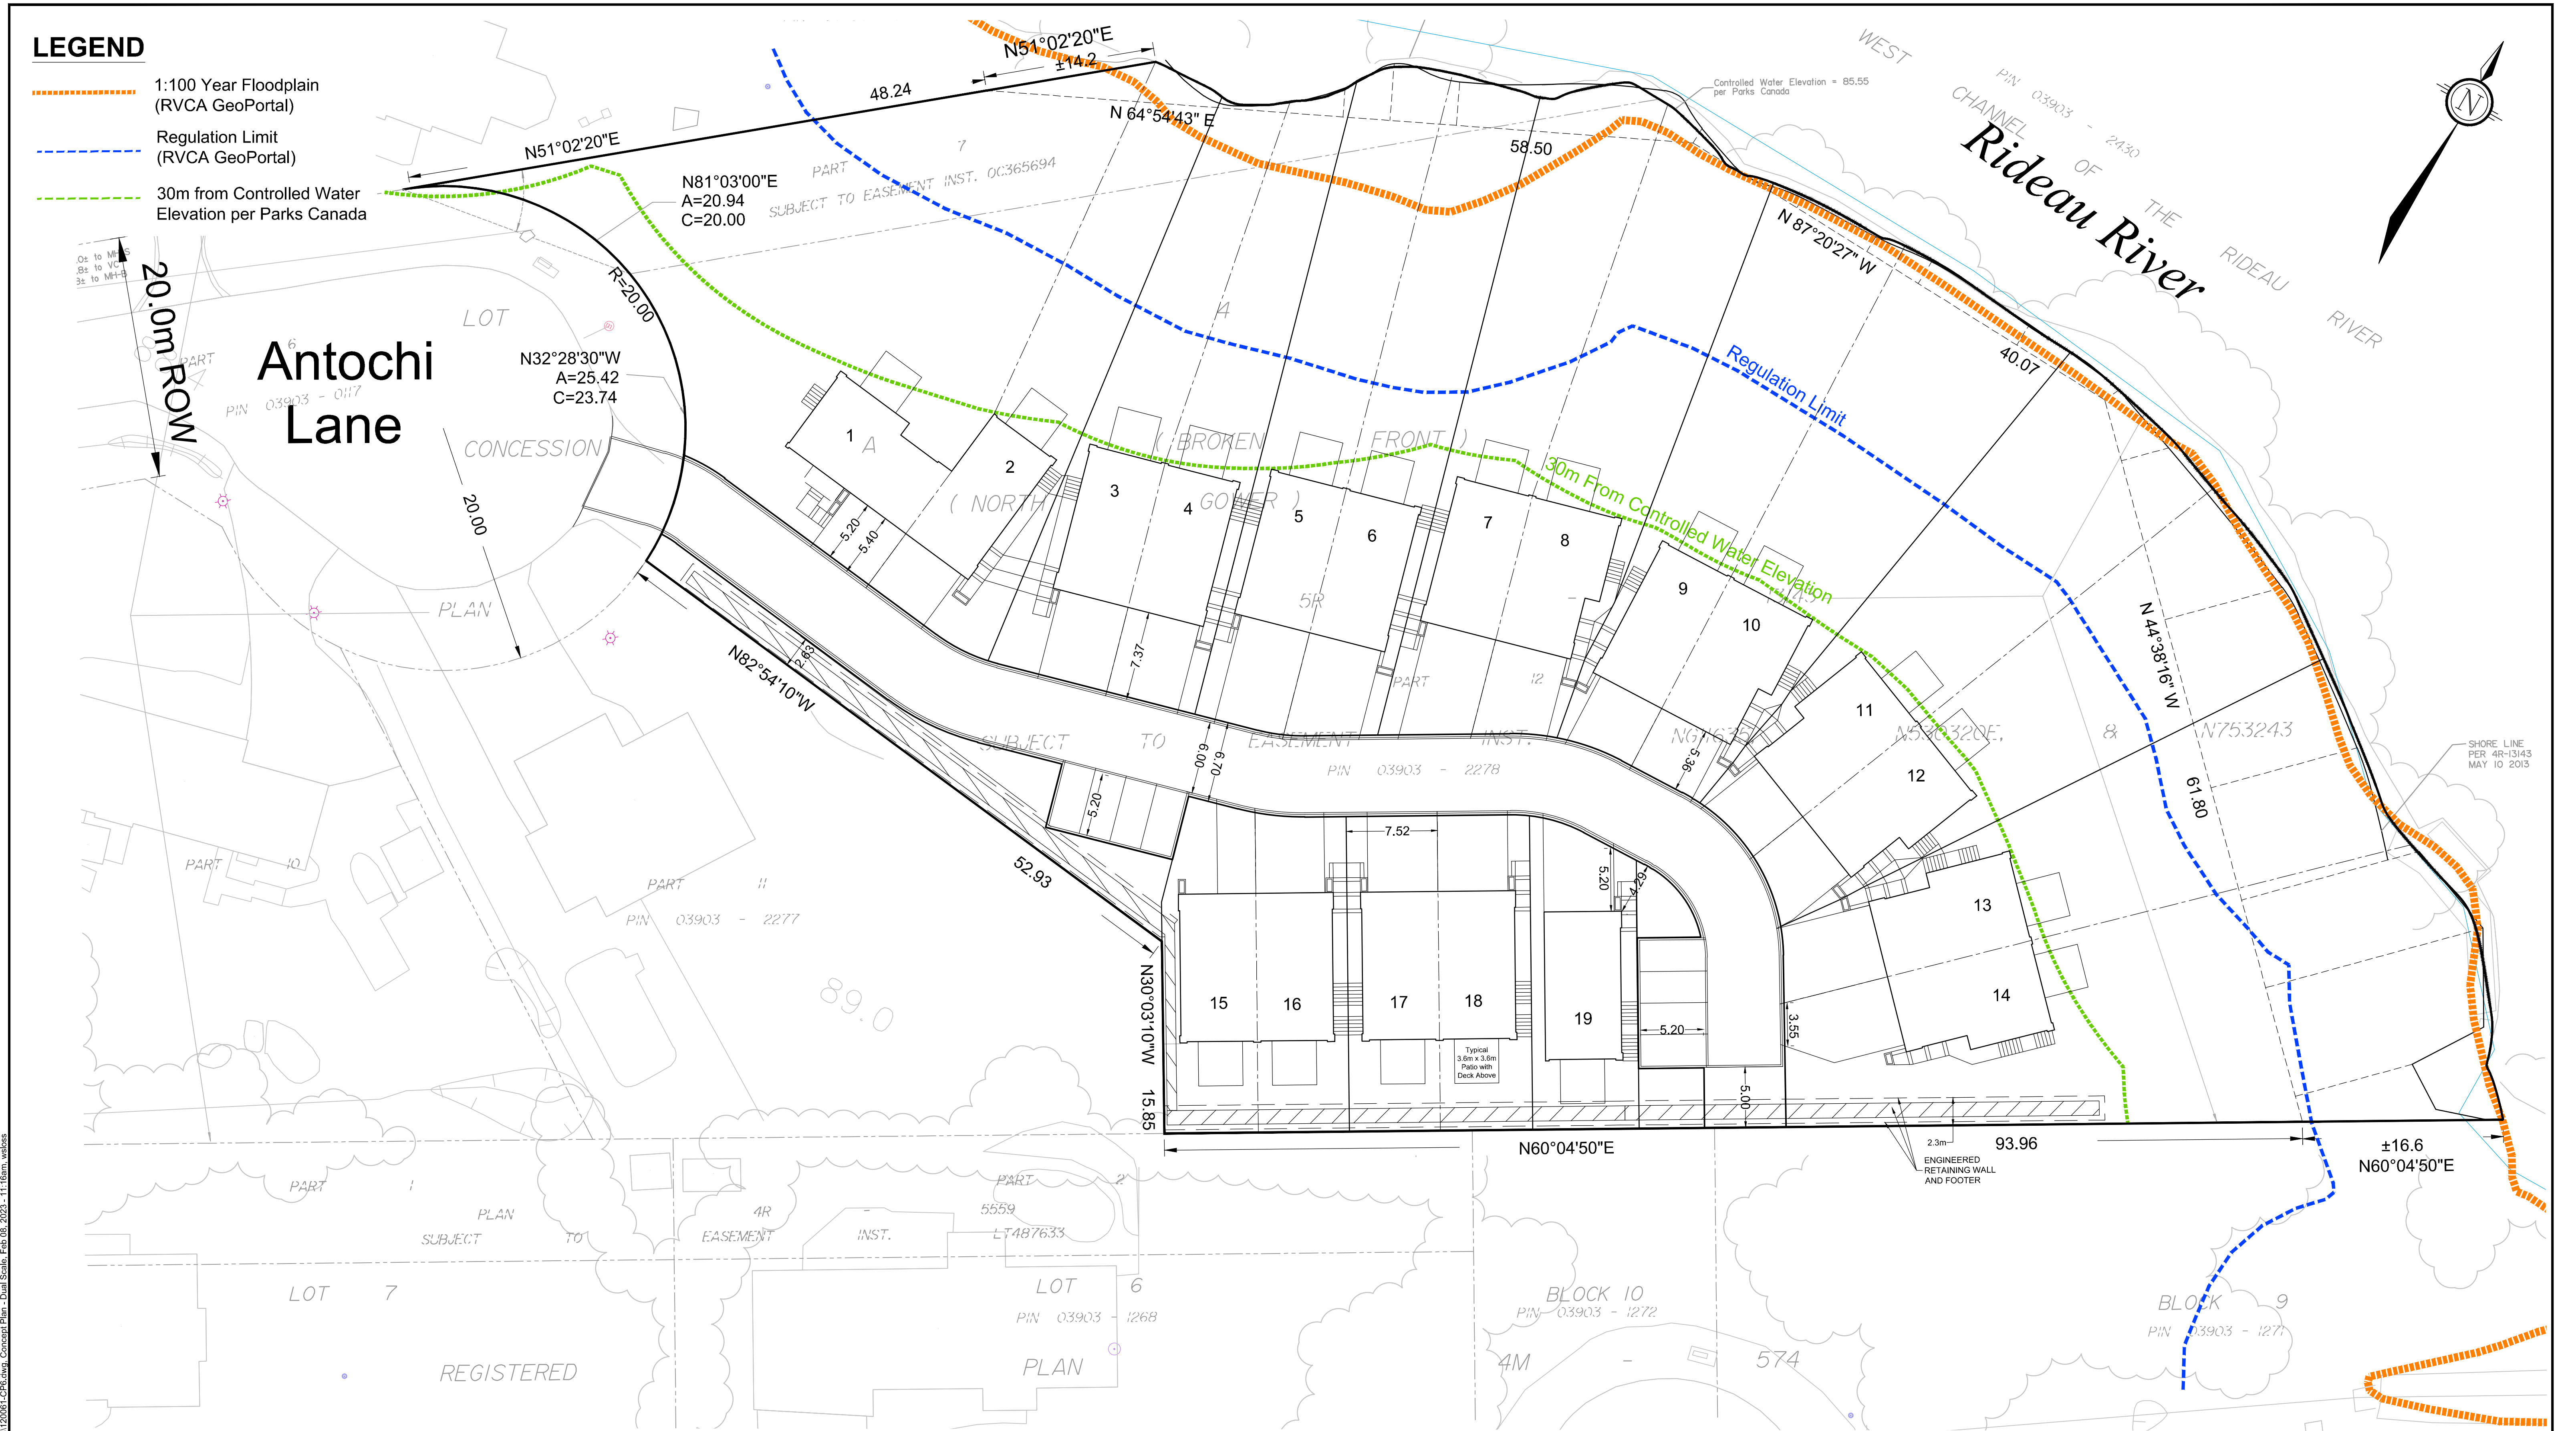



LEGEND

- 1:100 Year Floodplain (RVCA GeoPortal)
- - - - - Regulation Limit (RVCA GeoPortal)
- - - - - 30m from Controlled Water Elevation per Parks Canada

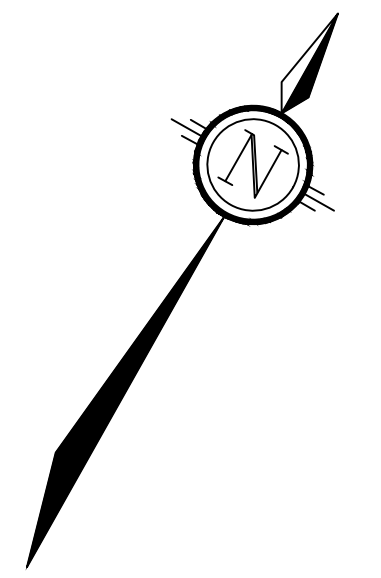

NOTE:
 THE POSITION OF ALL POLE LINES, CONDUITS, WATERMANS, SEWERS AND OTHER UNDERGROUND AND OVERGROUND UTILITIES AND STRUCTURES IS NOT NECESSARILY SHOWN ON THE CONTRACT DRAWINGS, AND WHERE SHOWN, THE ACCURACY OF THE POSITION OF SUCH UTILITIES AND STRUCTURES IS NOT GUARANTEED. BEFORE STARTING WORK, DETERMINE THE EXACT LOCATION OF ALL SUCH UTILITIES AND STRUCTURES AND ASSUME ALL LIABILITY FOR DAMAGE TO THEM.

No.	REVISION	DATE	BY
1.	REVISED PRIVATE ROAD	JAN 26/23	JL

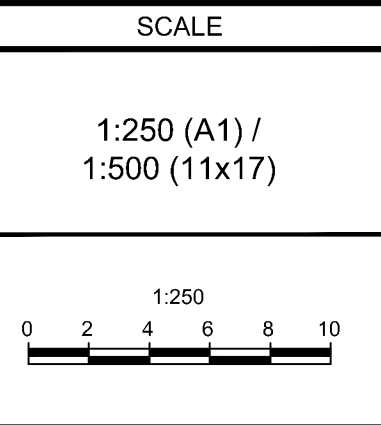

DESIGN	CHECKED	DRAWN	CHECKED	APPROVED
XXX	XXX	wfs	XXX	XXX

FOR REVIEW ONLY

NOVATECH
 Engineers, Planners & Landscape Architects
 Suite 200, 240 Michael Cowpland Drive
 Ottawa, Ontario, Canada K2M 1P6
 Telephone: (613) 254-9643
 Facsimile: (613) 254-5867
 Website: www.novatech-eng.com

CITY OF OTTAWA
 1086 ANTOCHI LANE
 DRAWING NAME
CONCEPT PLAN 6

PROJECT No. 120061-00
 REV. REV #1
 DRAWING No. 120061-CP6

M:\2020\120061\120061-CP6.dwg, Concept Plan - Dual Scale, File 08, 2023-11-16am, wfs