




projection
 11.22 m to property line
 2 m projection
 10.11 m to property line
 projection
 9.01 m to property line

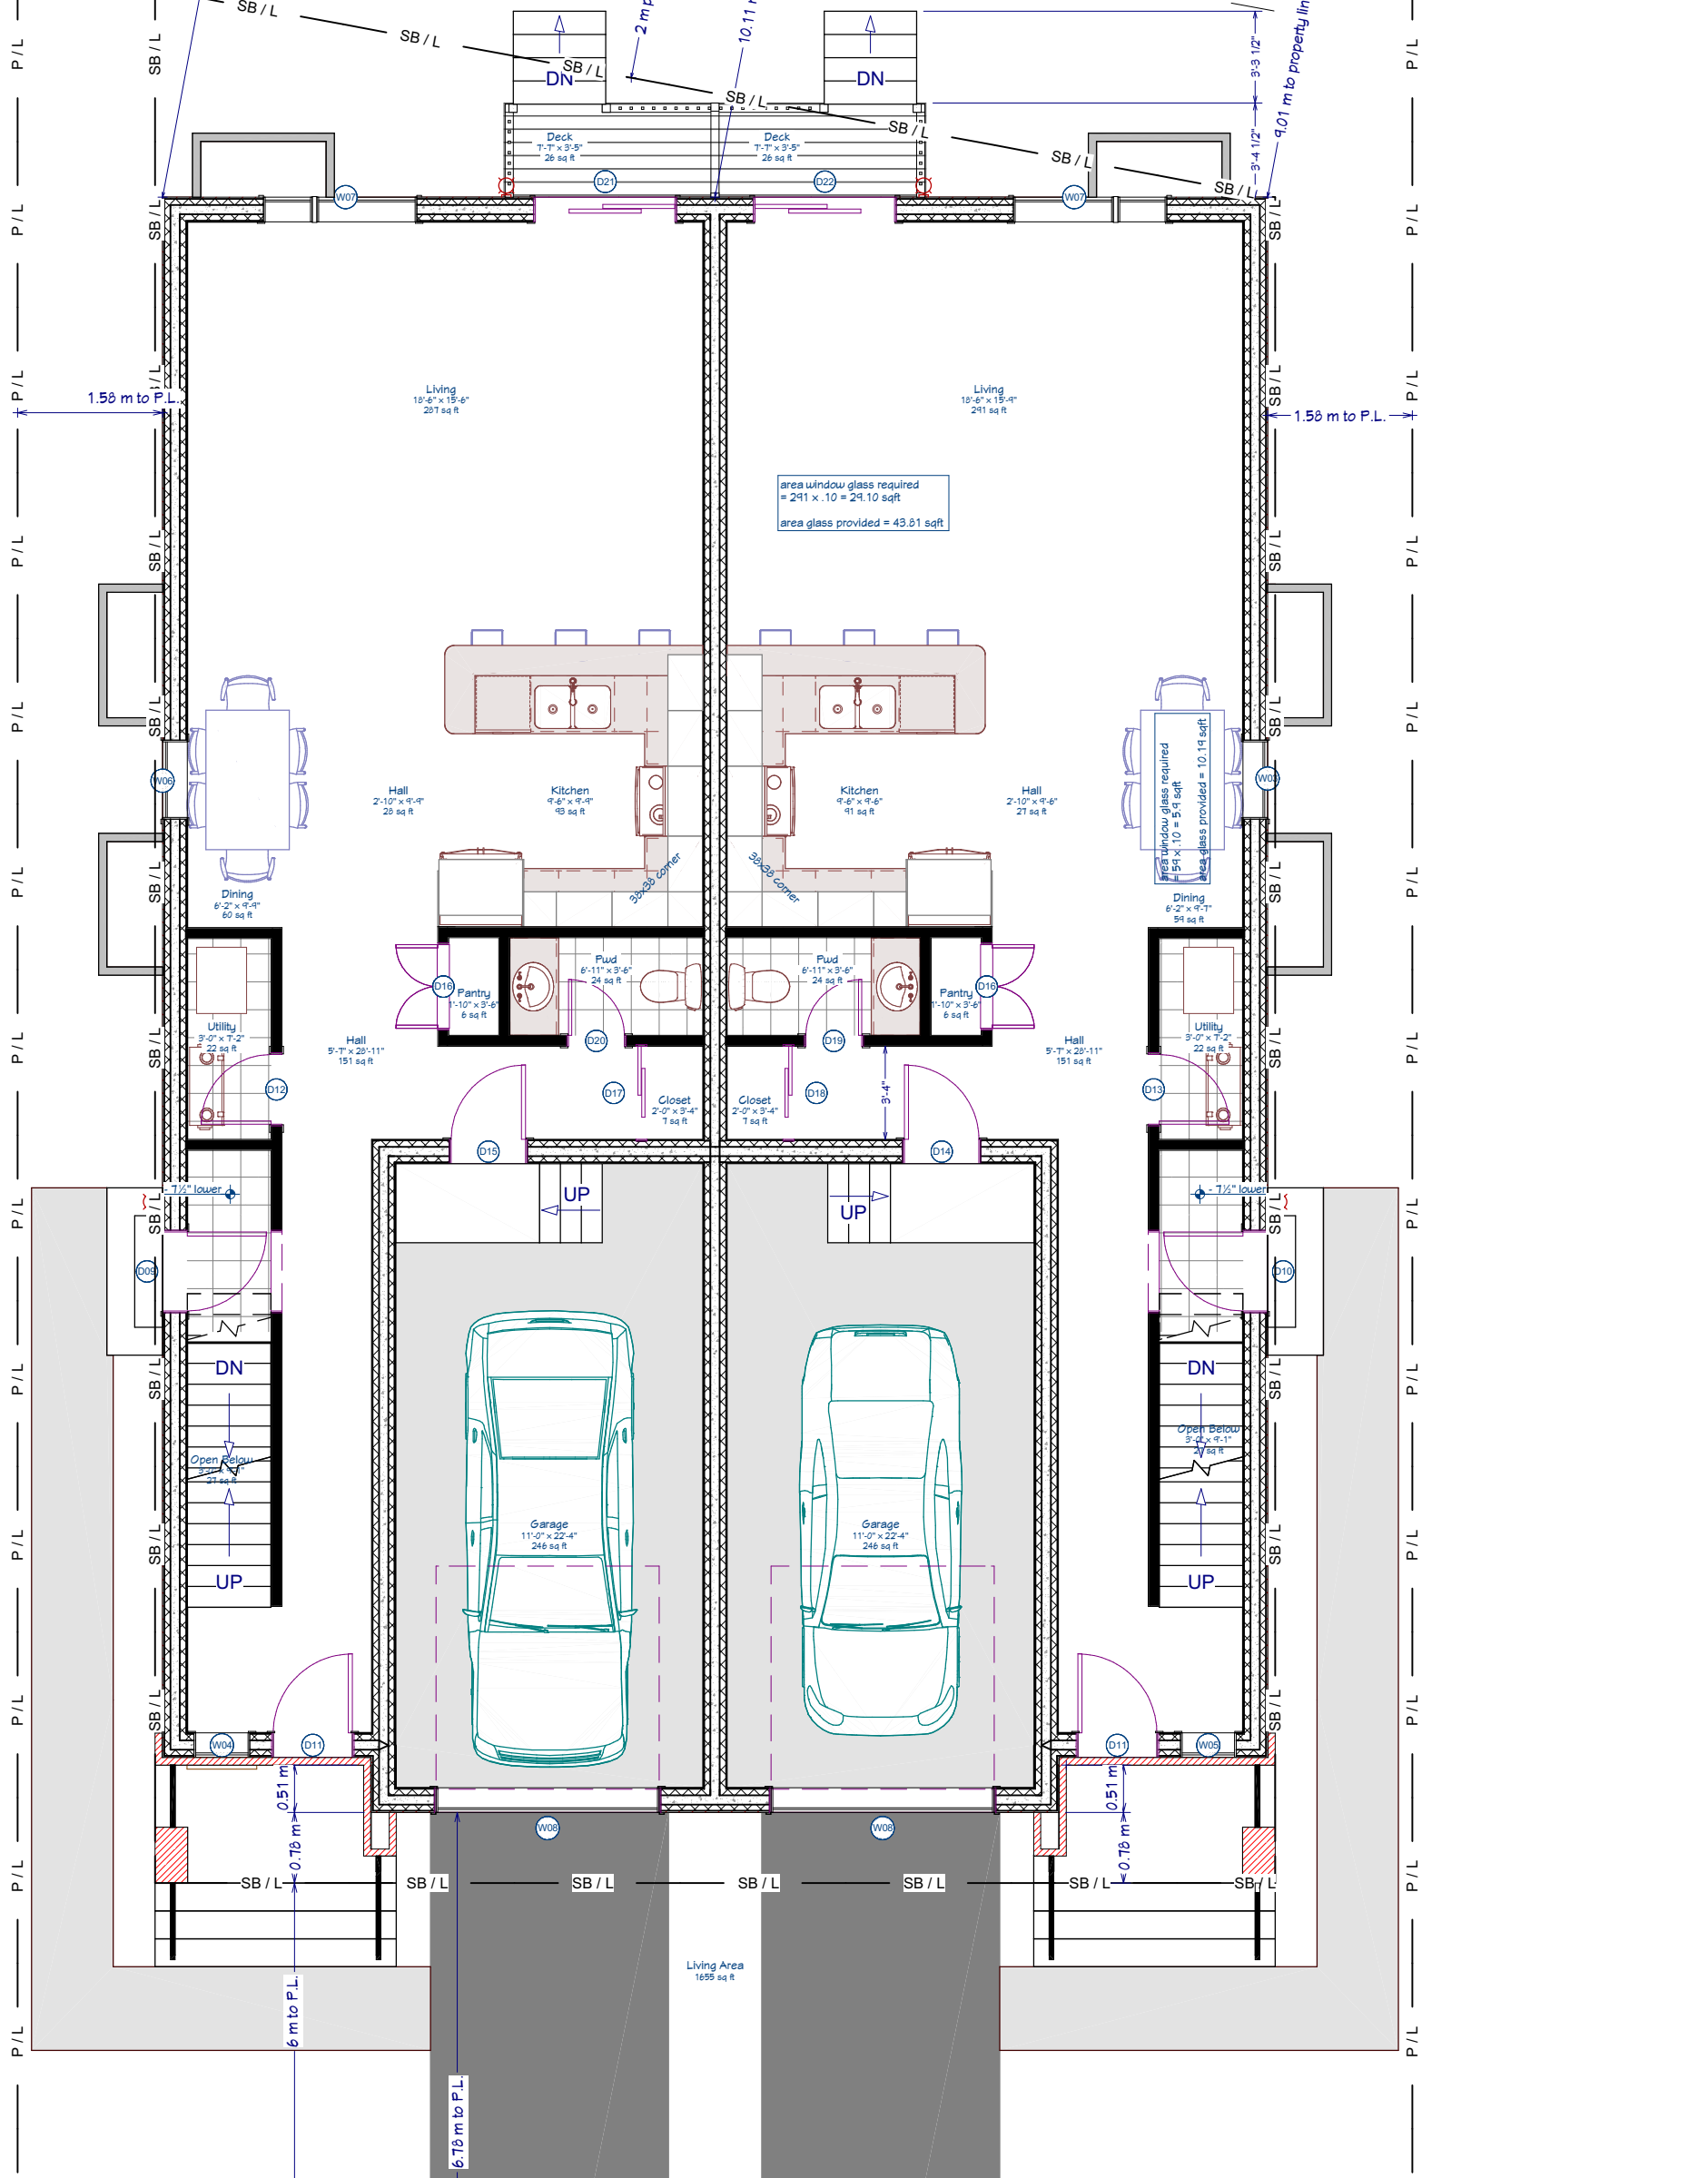

GROUND LEVEL PLAN
 1:75