


Stantec Consulting Ltd.  
400 - 1331 Clyde Avenue  
Ottawa ON  
Tel. 613.722.4420  
www.stantec.com

Copyright Reserved  
The Contractor shall verify and be responsible for all dimensions. DO NOT scale the drawing - any errors or omissions shall be reported to Stantec without delay.  
The Copyrights to all designs and drawings are the property of Stantec. Reproduction or use for any purpose other than that authorized by Stantec is forbidden.

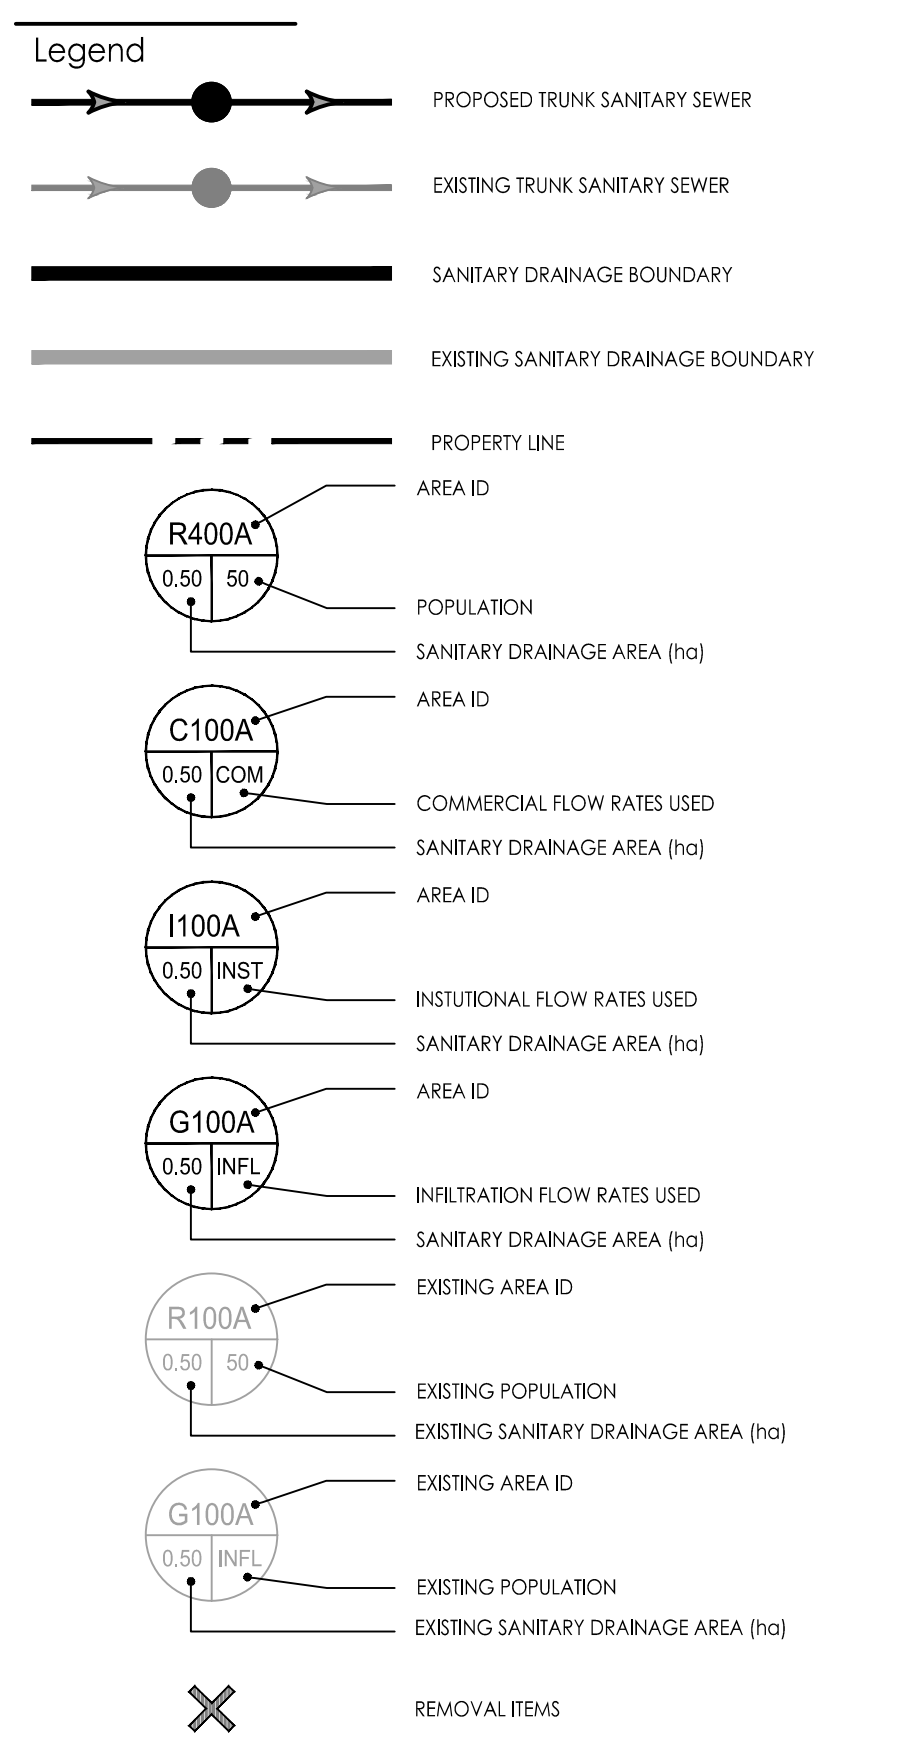

Notes

2	REVISED AS PER DRAFT PLAN	MJS	DT	24.07.16
1	REVISED AS PER CITY COMMENTS	MJS	DT	23.10.20
0	ISSUED TO CITY FOR REVIEW	MJS	DT	22.10.04
Revision		By	Appd.	YY.MM.DD

File Name:	160410368 DB-DRAFT	MJS	KS	MJS	22.06.10
		Dwn.	Chkd.	Dsgn.	YY.MM.DD

Permit-Seal


Client/Project  
**CANADA LANDS COMPANY**

1495 HERON ROAD

OTTAWA, ON, CANADA

Title  
**CONCEPTUAL SANITARY SEWER SYSTEM**

Project No.	Scale	0	7.5	22.5	37.5m
160410368	1:750				1
Drawing No.	Sheet	Revision			

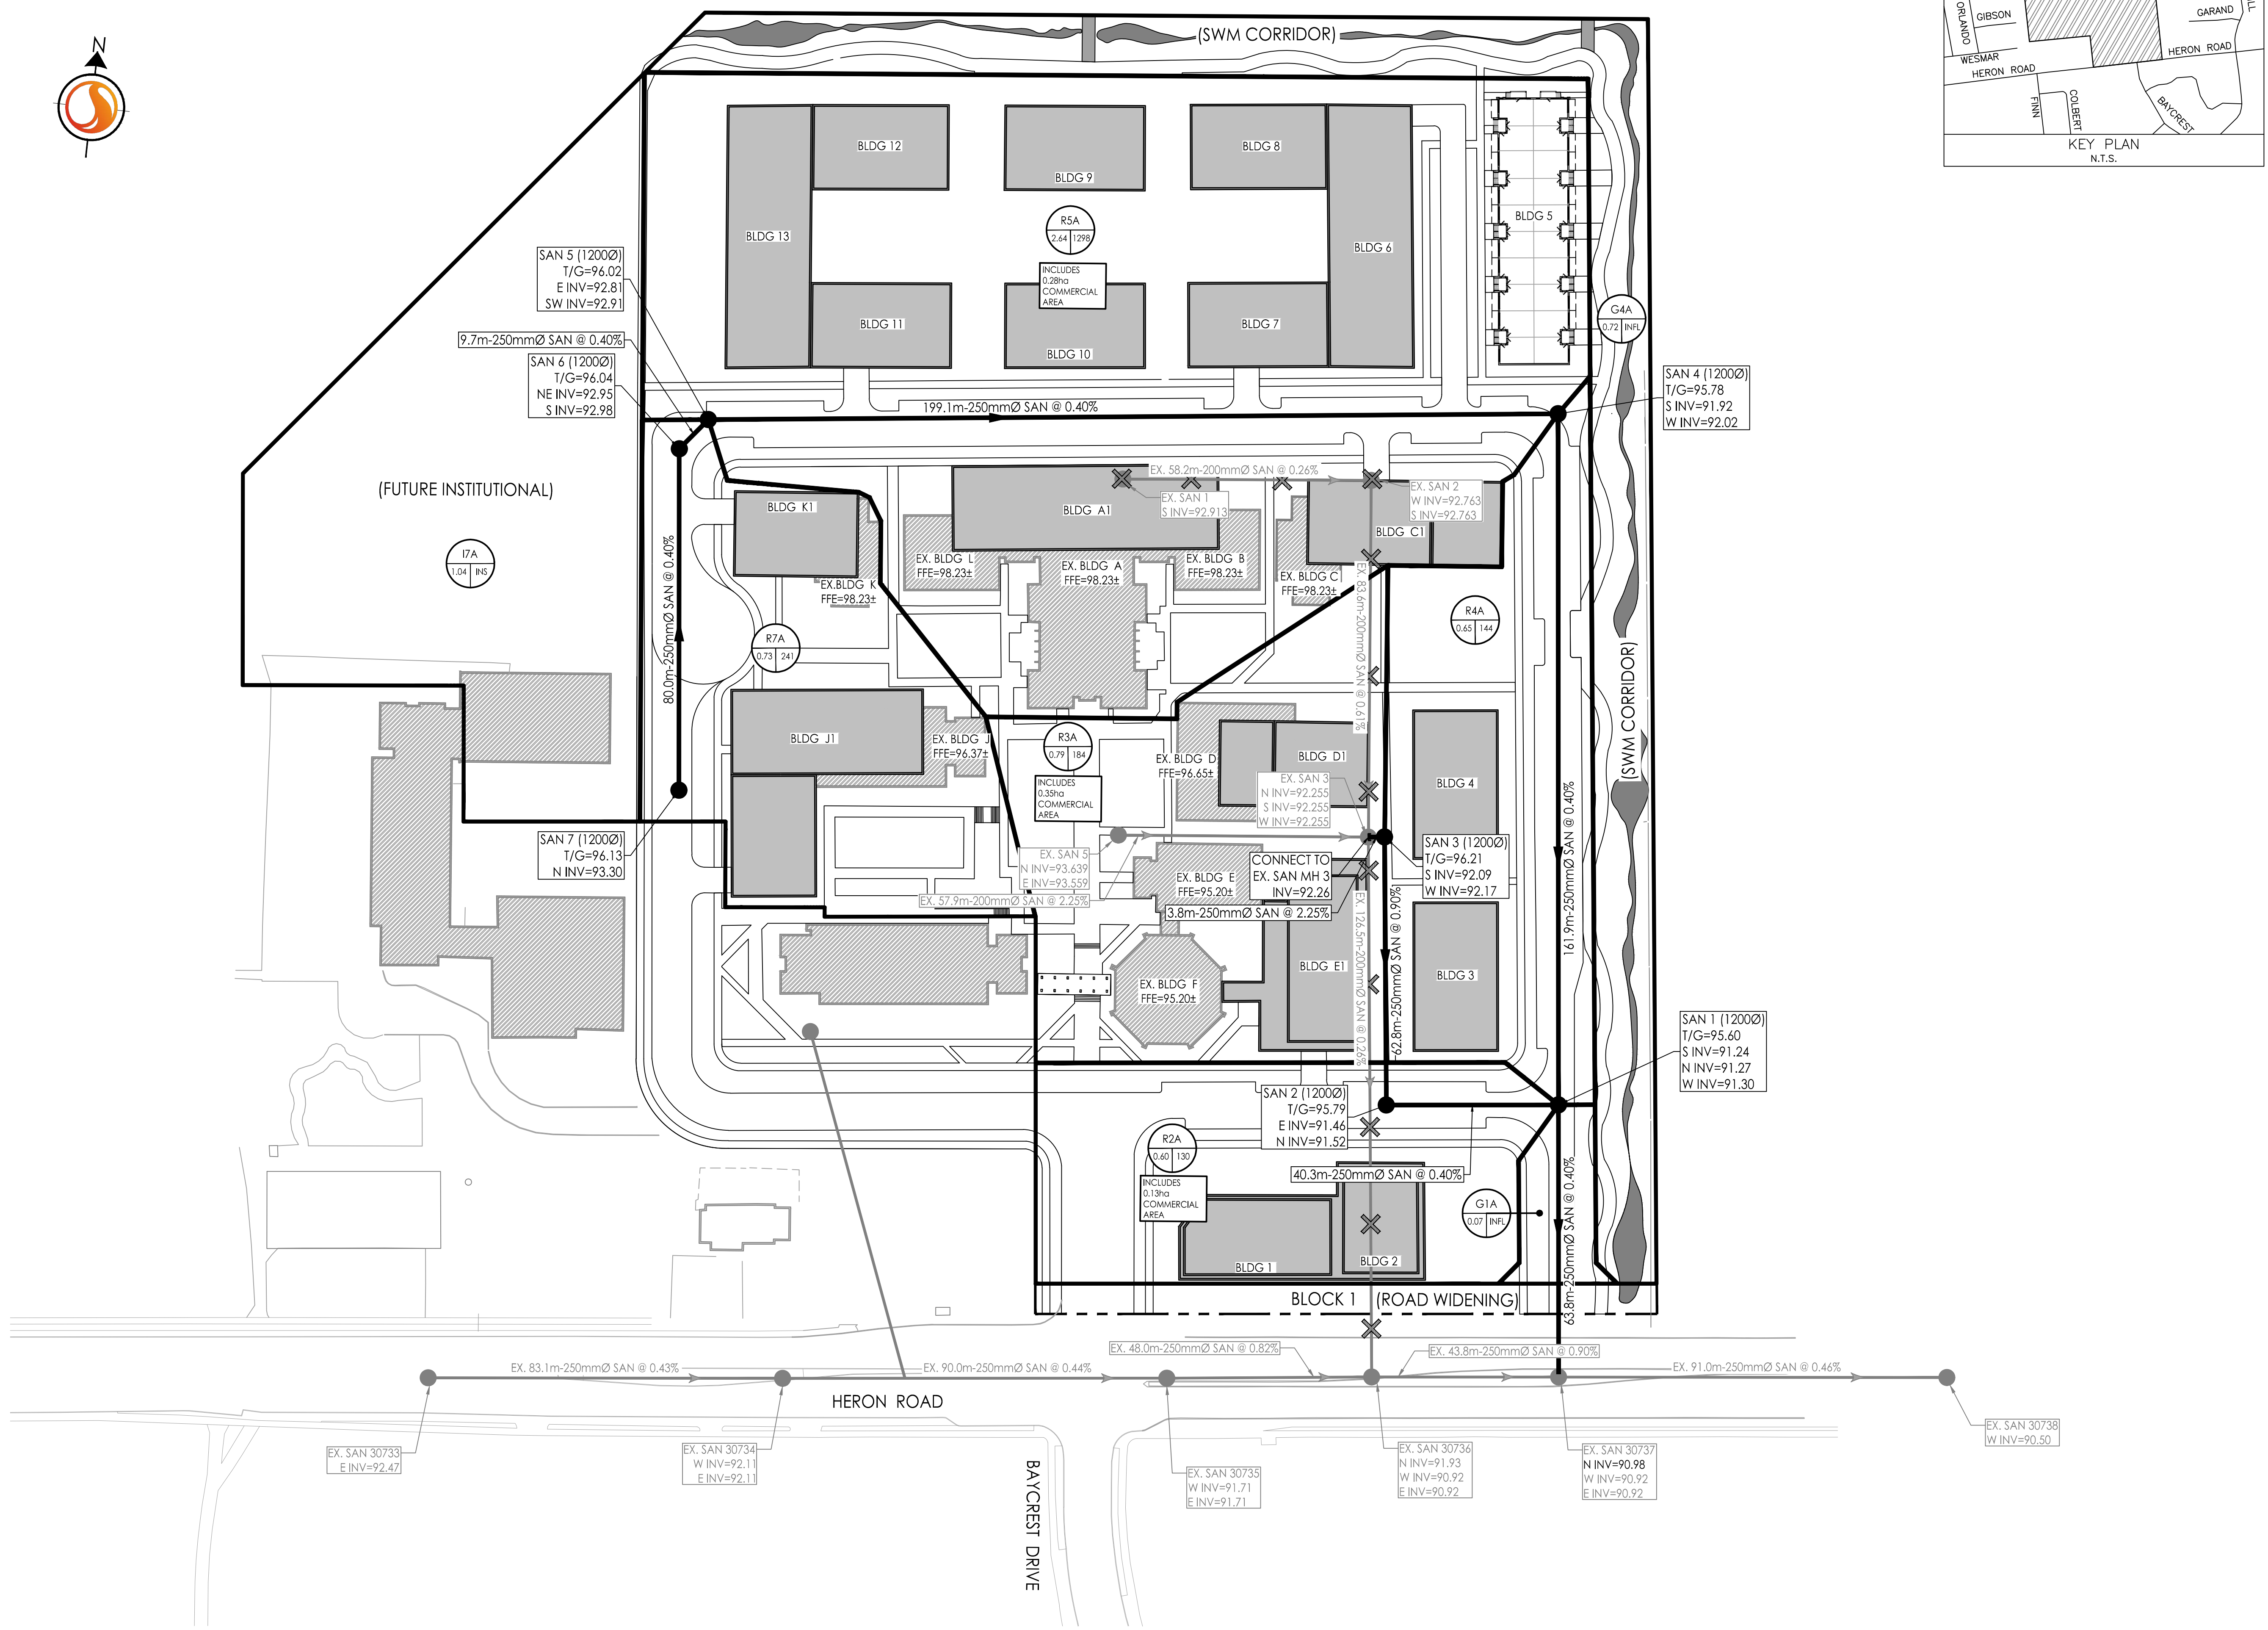

I:\Projects\160410368 DB-DRAFT.dwg  
 2024/07/17 2:53:33 PM  
 0/3/25/2025