



SUB-DRAIN @ 0.10% TO BE INSTALLED UNDER SWALE FOR DRAINAGE OF SWM CORRIDOR.

(SWM CORRIDOR)

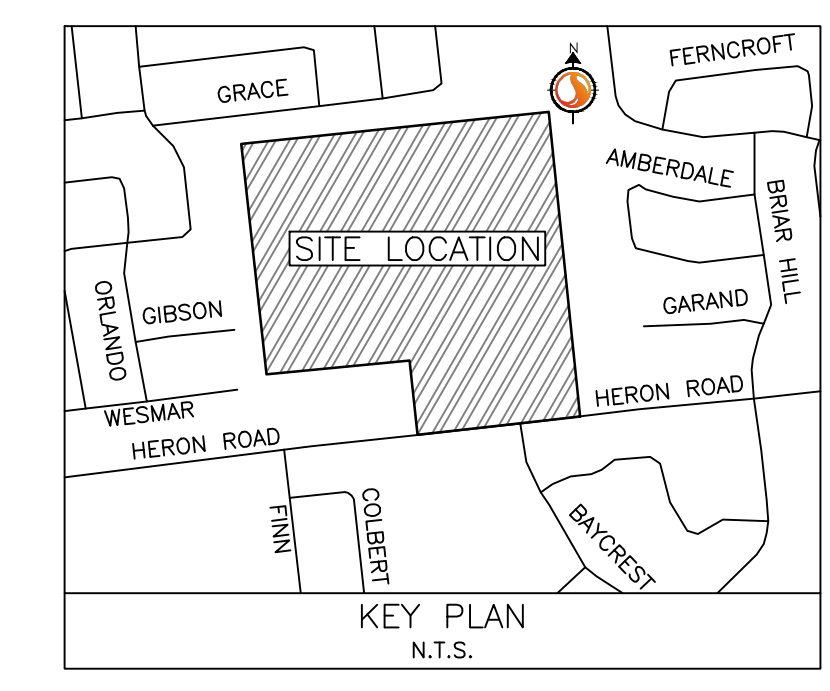

Stantec Consulting Ltd.  
400 - 1331 Clyde Avenue  
Ottawa ON  
Tel. 613.722.4420  
www.stantec.com

Copyright Reserved  
The Contractor shall verify and be responsible for all dimensions. DO NOT scale the drawing - any errors or omissions shall be reported to Stantec without delay.  
The Copyrights to all designs and drawings are the property of Stantec. Reproduction or use for any purpose other than that authorized by Stantec is forbidden.

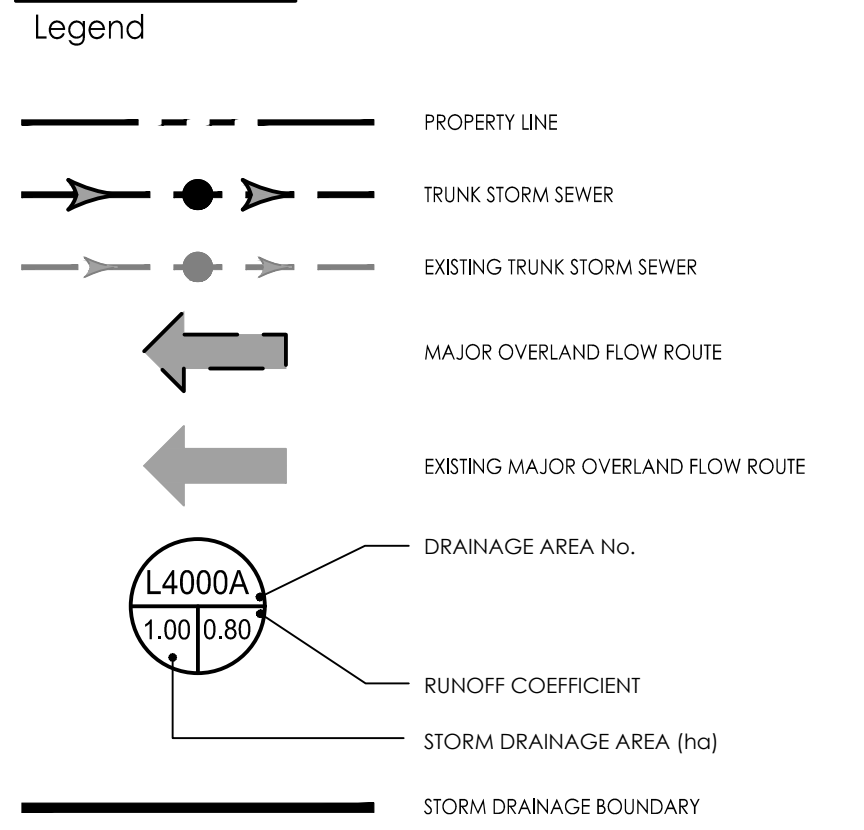

**Notes**

Revision	By	Appd.	YY.MM.DD
2	MJS	DT	24.07.16
1	MJS	DT	23.10.20
0	MJS	DT	22.10.04

File Name:	MJS	KS	MJS	22.06.10
Permit-Seal	Dwn.	Chkd.	Dsgn.	YY.MM.DD
160410368 DB-DRAFT				

Client/Project  
CANADA LANDS COMPANY


1495 HERON ROAD

OTTAWA, ON, CANADA

Title  
CONCEPTUAL STORM SEWER SYSTEM

Project No. 160410368	Scale 1:750	0 7.5 22.5 37.5m
Drawing No.	Sheet	Revision

STM-1 3 of 6 2

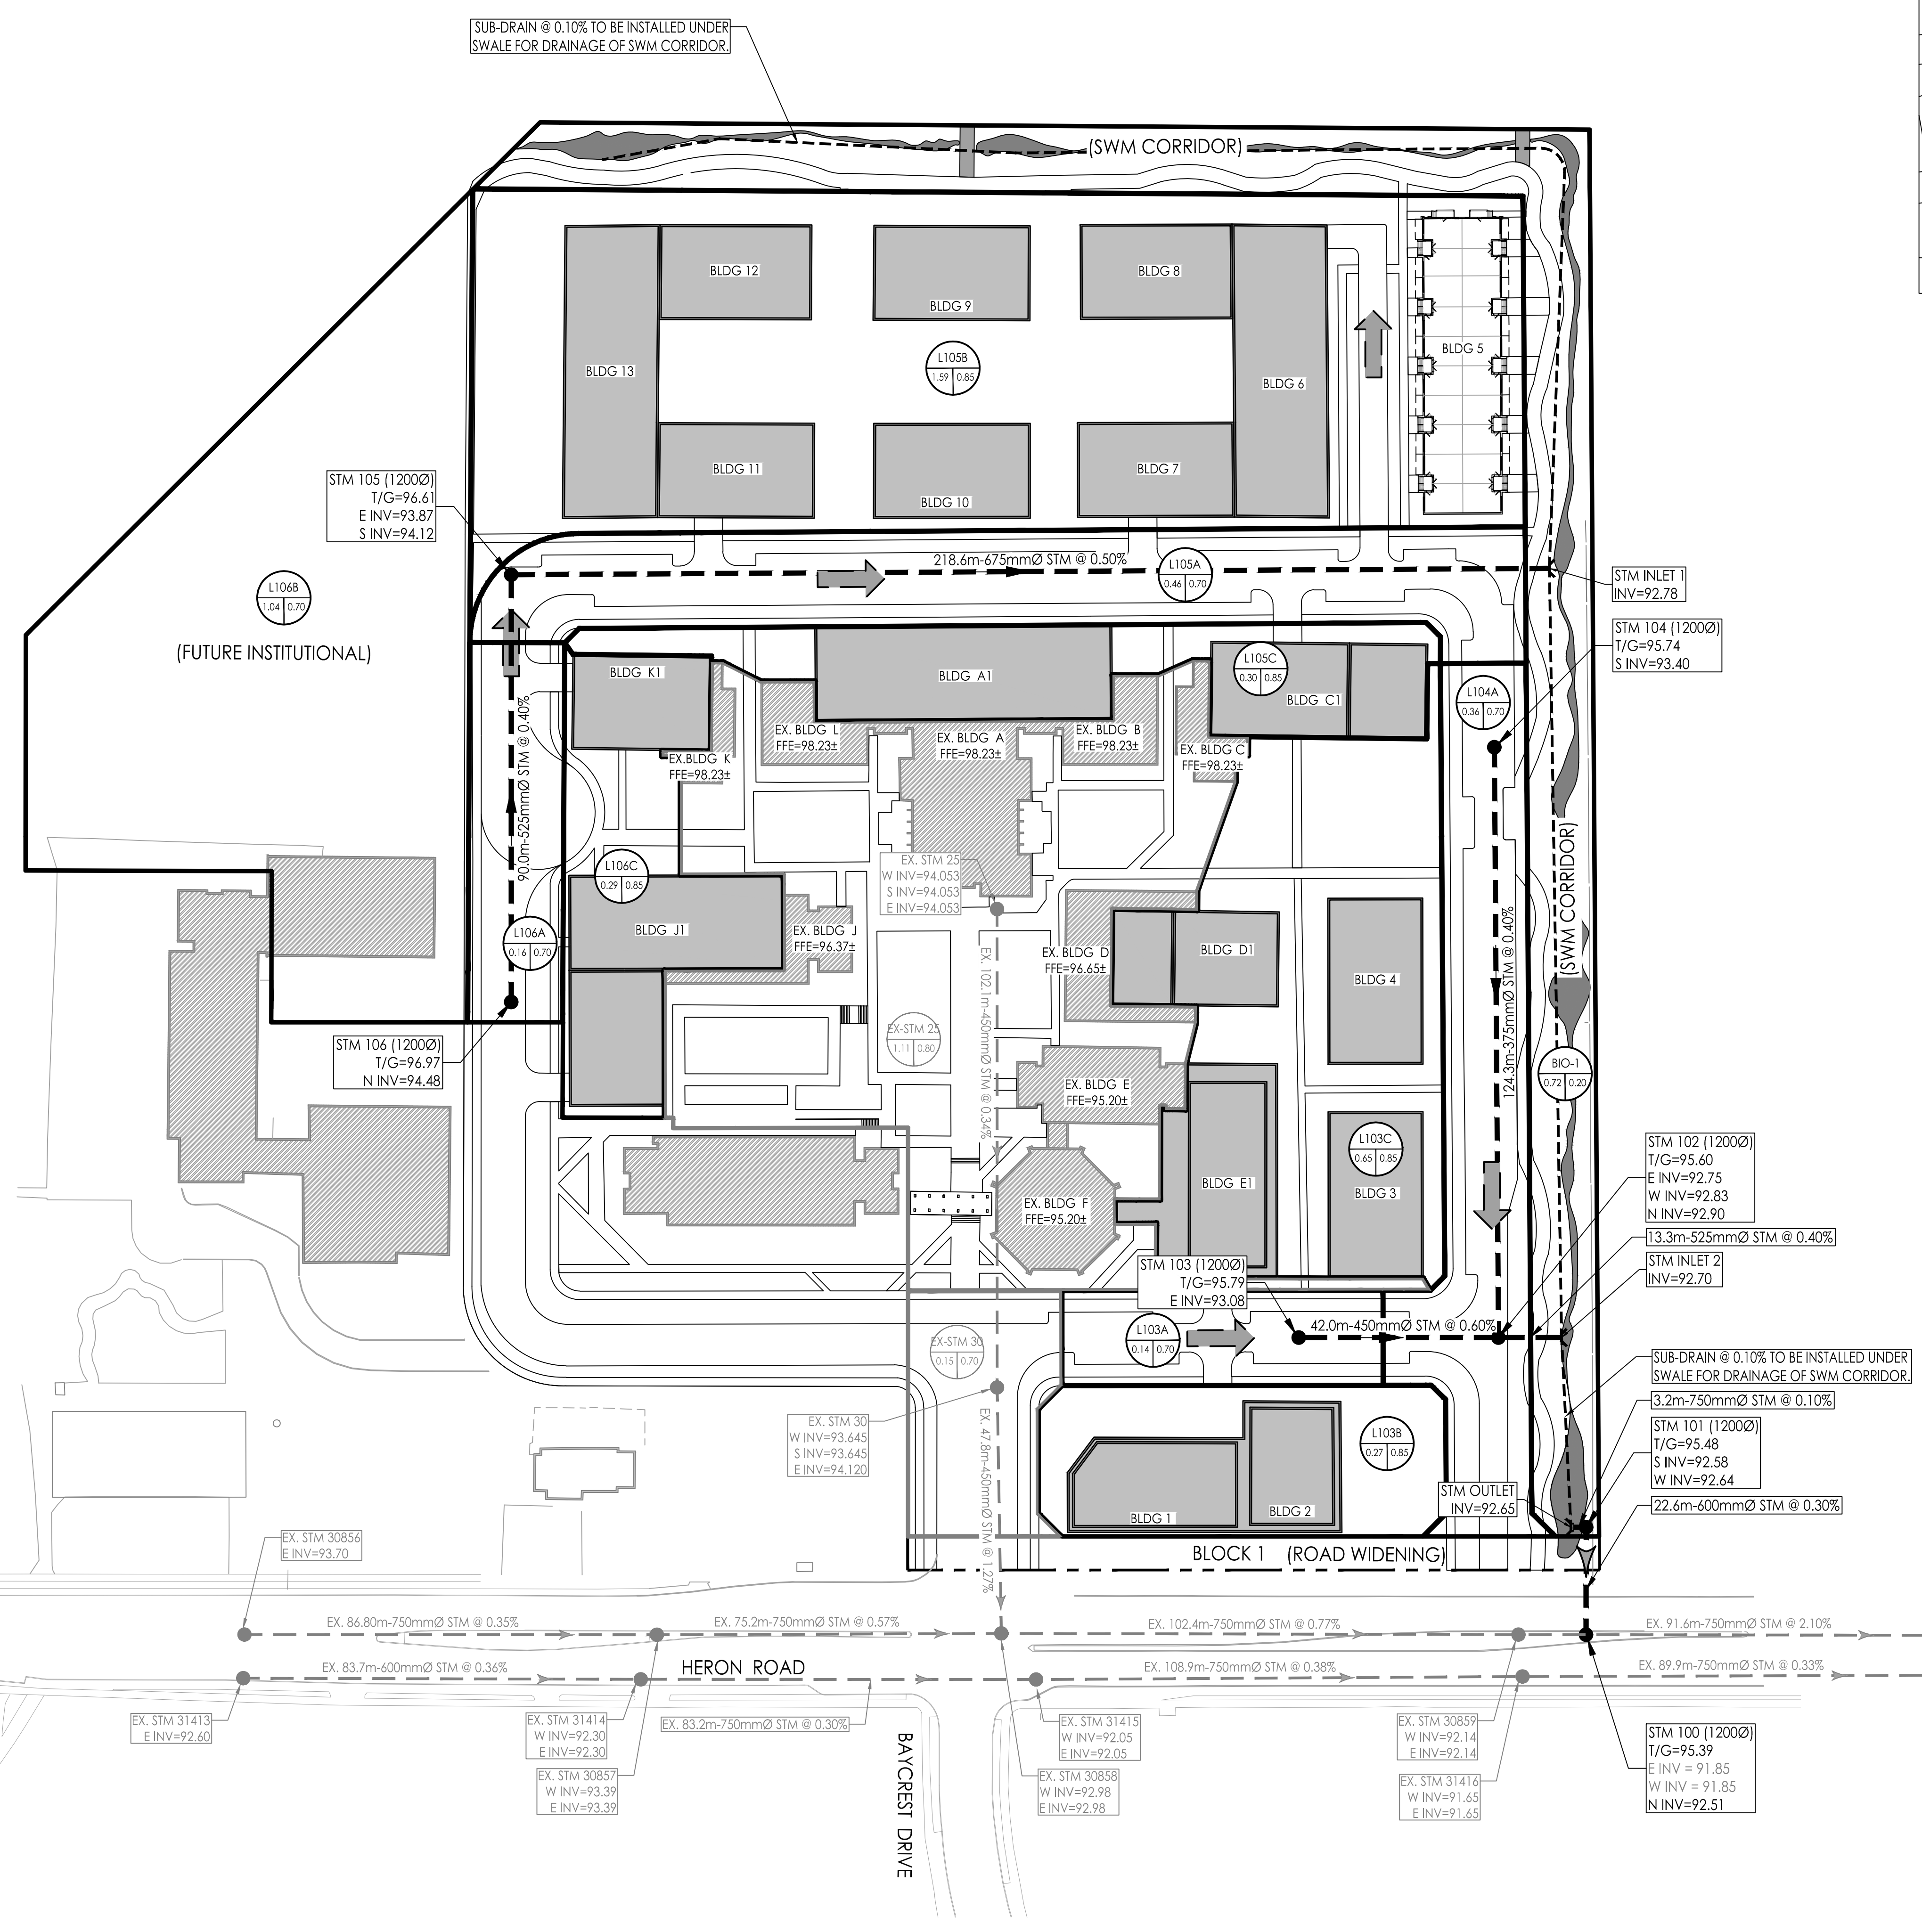

I:\Projects\160410368 DB-DRAFT.dwg  
 2024/07/17 2:53 PM 6/25/2024  
 ORIGINAL SHEET - ARCH D