


Stantec Consulting Ltd.
400 - 1331 Clyde Avenue
Ottawa ON
Tel. 613.722.4420
www.stantec.com

Copyright Reserved
The Contractor shall verify and be responsible for all dimensions. DO NOT scale the drawing - any errors or omissions shall be reported to Stantec without delay.
The Copyrights to all designs and drawings are the property of Stantec. Reproduction or use for any purpose other than that authorized by Stantec is forbidden.

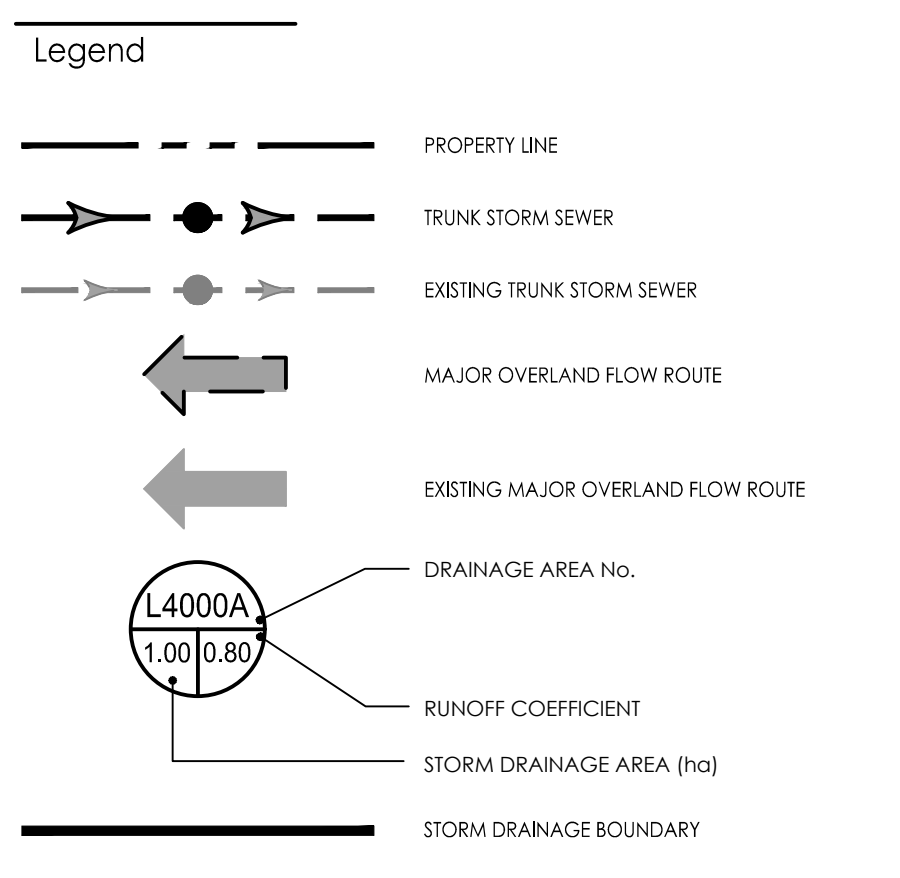

Notes

Revision	By	Appd.	YY.MM.DD
1	MJS	DT	23.10.20
0	MJS	DT	22.10.04

File Name	MJS	KS	MJS	22.06.10
Permit-Seal	Dwn.	Chkd.	Dgn.	YY.MM.DD
160410368 DB-DRAFT				

Client/Project
CANADA LANDS COMPANY

1495 HERON ROAD

OTTAWA, ON, CANADA

Title
OVERALL STORM SEWER SYSTEM

Project No. 160410368	Scale 1:750	0 7.5 22.5 37.5m
Drawing No.	Sheet	Revision

I:\Projects\160410368 DB-DRAFT.dwg
 2023/10/23 10:45:30 AM
 ORIGINAL SHEET - ARCH D

