


LEGEND

- PROPERTY LINE
- ONSITE OVERLAND FLOW ROUTE
- EXTERNAL OVERLAND FLOW ROUTE
- S1 1.056 AREA NO. AREA IN HECTARES
- CATCHMENT AREA



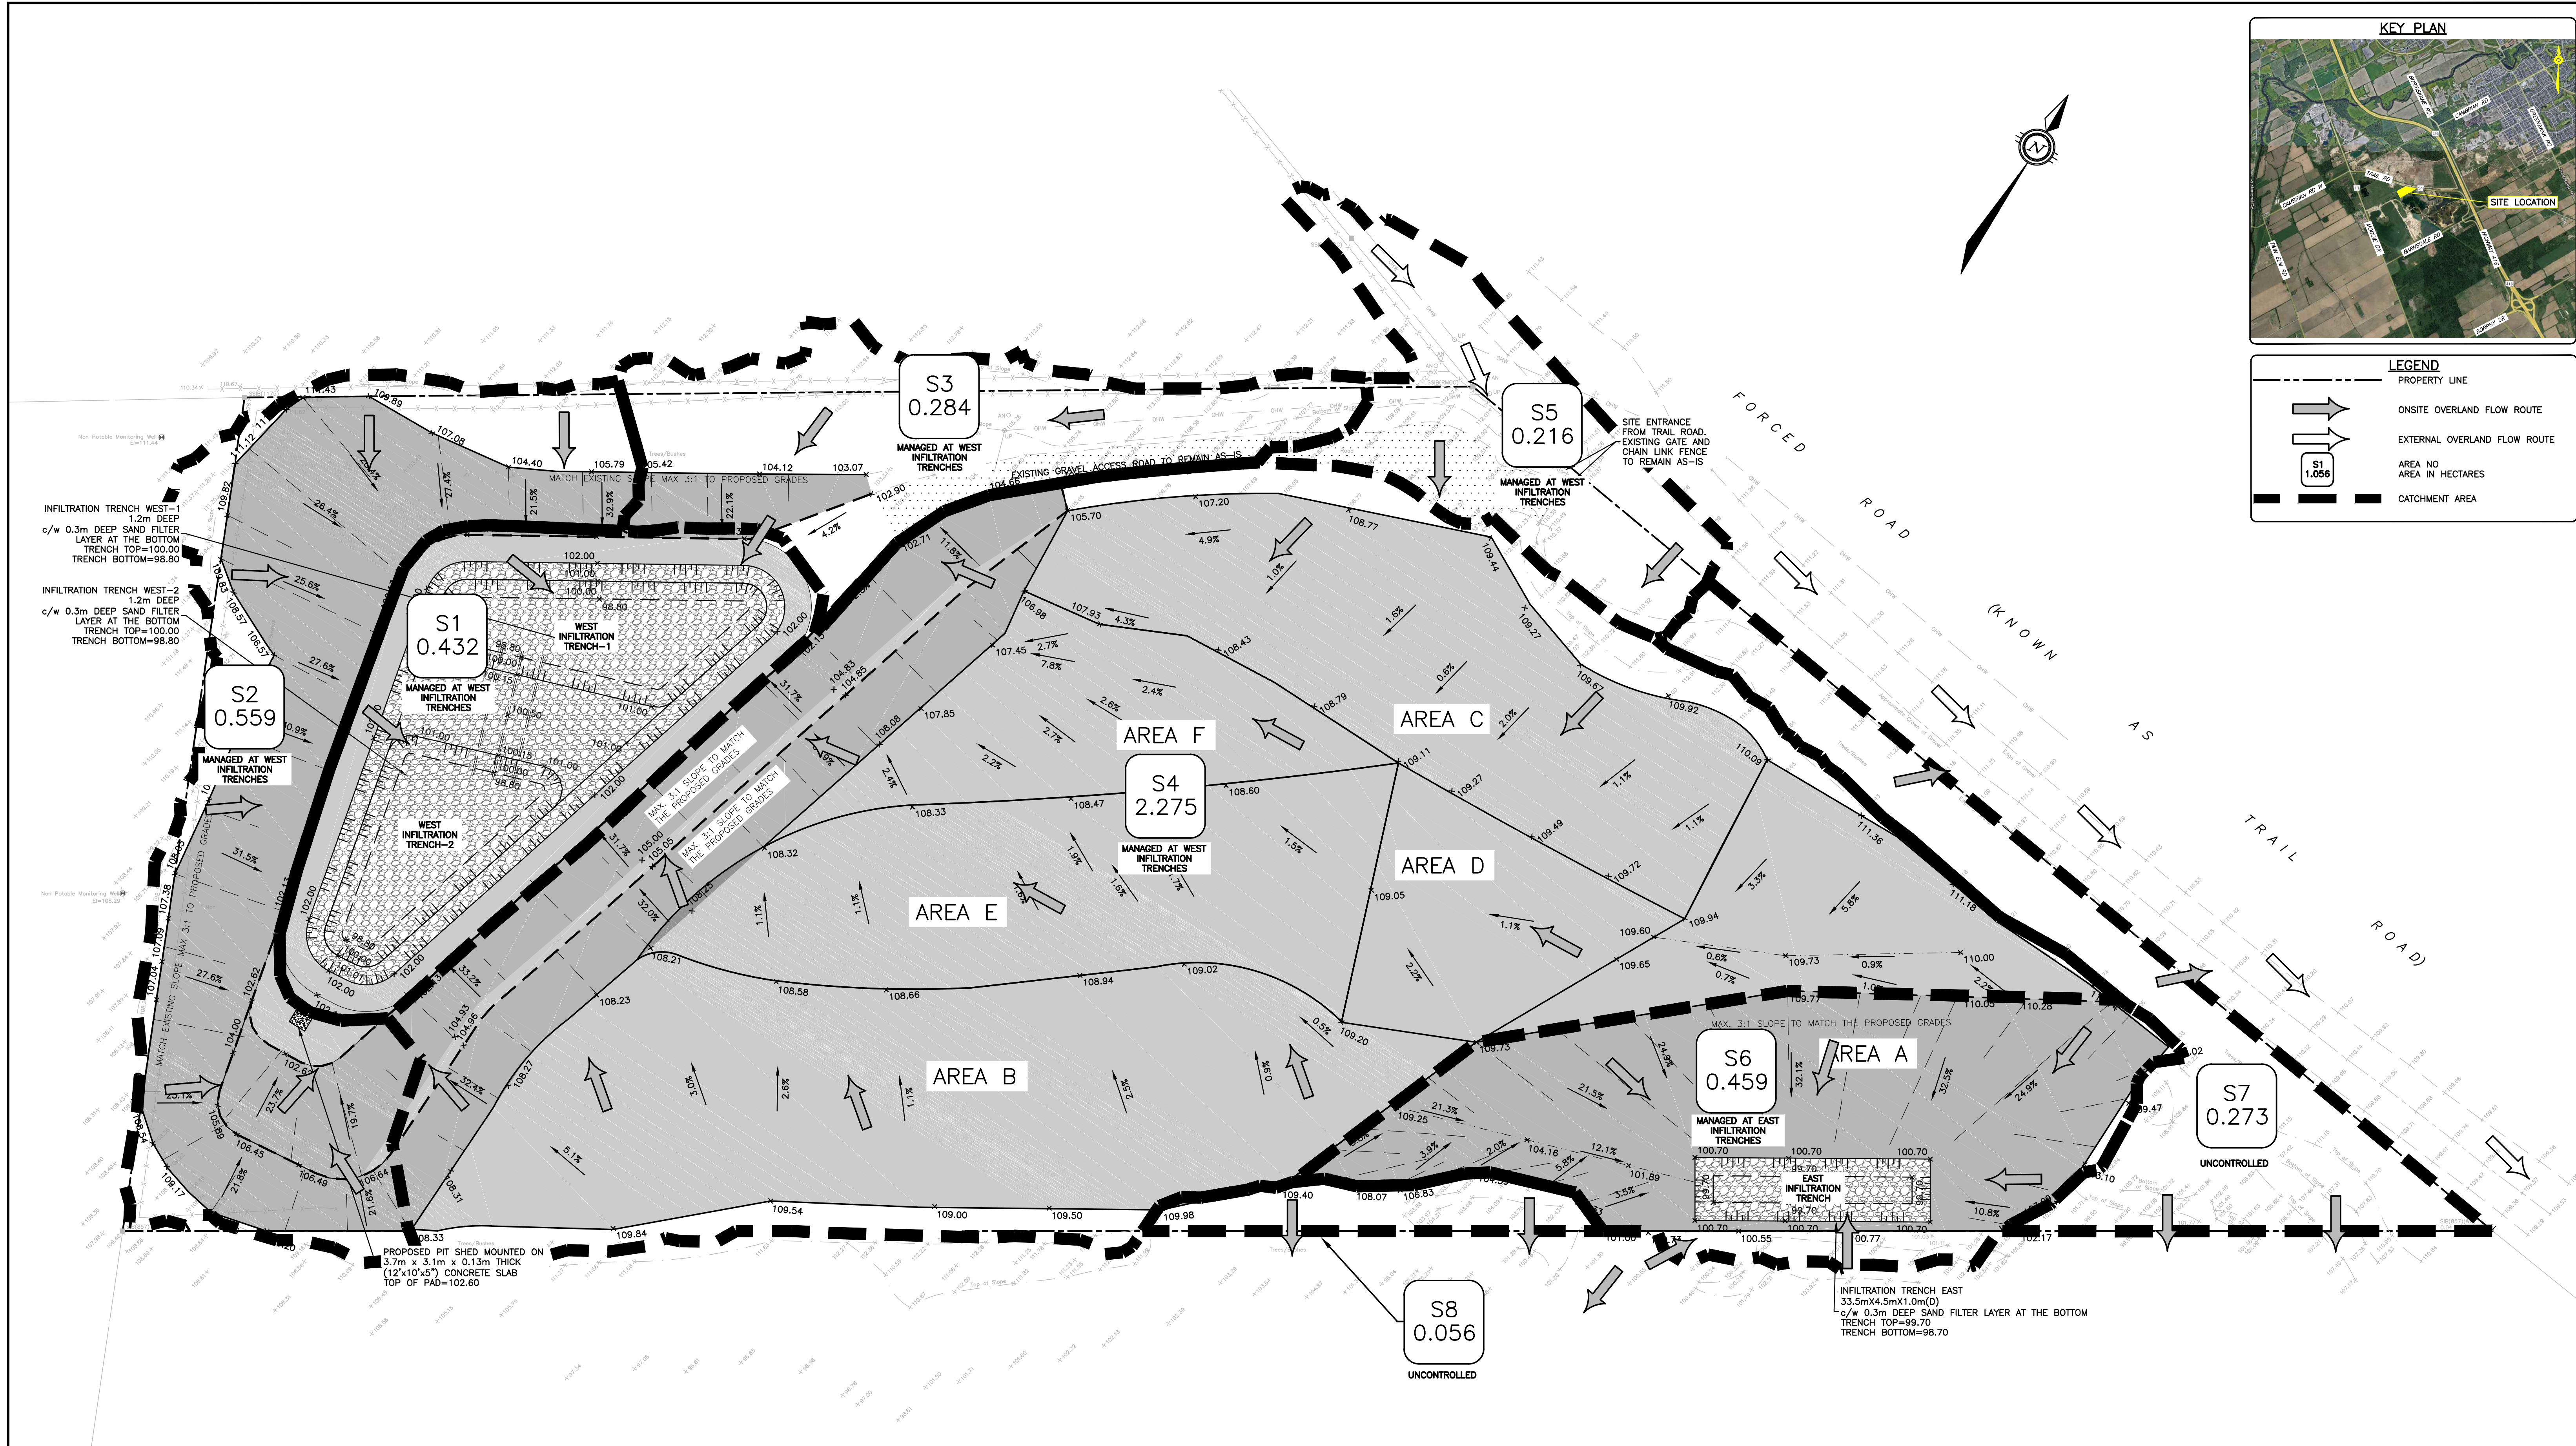


NOT FOR CONSTRUCTION

CAUTION
 THE POSITION OF ALL POLE LINES, CONDUITS, WATERMANS, SEWERS AND OTHER UNDERGROUND AND OVERGROUND UTILITIES AND STRUCTURES IS NOT NECESSARILY SHOWN ON THE CONTRACT DRAWINGS, AND WHERE SHOWN, THE ACCURACY OF THE POSITION OF SUCH UTILITIES AND STRUCTURES IS NOT GUARANTEED. BEFORE STARTING WORK, DETERMINE THE EXACT LOCATION OF ALL SUCH UTILITIES AND STRUCTURES AND ASSUME ALL LIABILITY FOR DAMAGE TO THEM.

JOB BENCH MARK
 CP IN UTILITY POLE ELEVATION = 111.79
TOPOGRAPHIC INFORMATION
 PART OF LOT 8, CONCESSION 4 (RIDEAU FRONT), GEOGRAPHIC TOWNSHIP OF NEPEAN, CITY OF OTTAWA.
Bearing Note
 Bearings hereon are grid bearings derived from the Can-Net Real Time Network and are referred to the Central Meridian of TM Zone 9 (76°30' West Longitude) Nad-83 (Original).
Elevation Notes
 Elevations shown are geodetic and are referred to Geodetic Datum CGVD-1928 :1978. (Monument No. 19770866)

REV	REVISION DESCRIPTION	DATE	BY	APPD	REV	REVISION DESCRIPTION	DATE	BY	APPD
3	RE-ISSUED FOR SPA	19/12/23	AGJ	AA					
2	ISSUED FOR SPA	23/06/23	AJ	AA					
1	ISSUED FOR CLIENT REVIEW	20/10/22	AJ	AA					

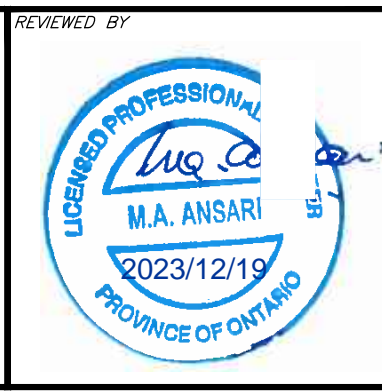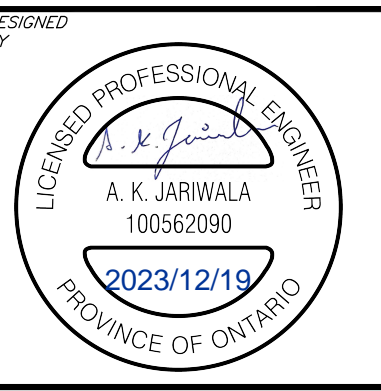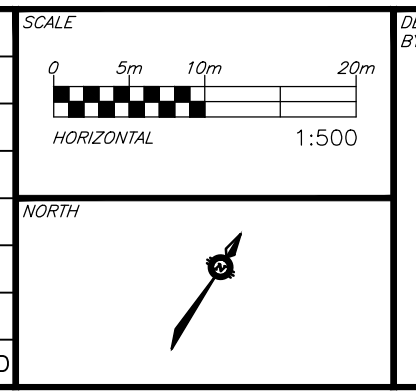

CLIENT
 DRAIN-ALL LTD
 3385 HAWTHORNE ROAD, OTTAWA, ON.
 K1G 4G2 613.739.1070

exp.
 exp Services Inc.
 1-416-588-1800 | 1-613-225-7330
 3625 Queenstrasse Drive, Unit 100
 Ottawa, ON K2B 8R6
 Canada
 www.exp.com

• BUILDINGS • EARTH & ENVIRONMENT • ENERGY •
 • INDUSTRIAL • INFRASTRUCTURE • SUSTAINABILITY •

BASEPLAN	AJ
DESIGN	AJ
CHECKED	AA
CAD	AJ
PROJECT MANAGER	AA
APPROVED	AA

PROJECT
 ENGINEERING SERVICES FOR
 4380 TRAIL ROAD,
 OTTAWA, ONTARIO.

TITLE
 POST-DEVELOPMENT
 CATCHMENTS

PROJECT No.
 OTT-21023795-A0

SURVEY
 FSD

DATE
 27/04/2022

DRAWING No.
 C500

Drawings: 19/12/2023 - 11:52:11 AM
 User: S:\023795\11023795_01\023795 - 01.dwg
 Plot: 27/04/2022 11:52:11 AM
 Plotter: HP DesignJet T1100e
 Plot Size: A3
 Plot Scale: 1:1
 Plot Orientation: Landscape
 Plot Color: Black
 Plot Lineweight: 0.30
 Plot Linetype: Solid
 Plot Font: Arial, 10
 Plot PlotName: S:\023795\11023795_01\023795 - 01.dwg

#7777