

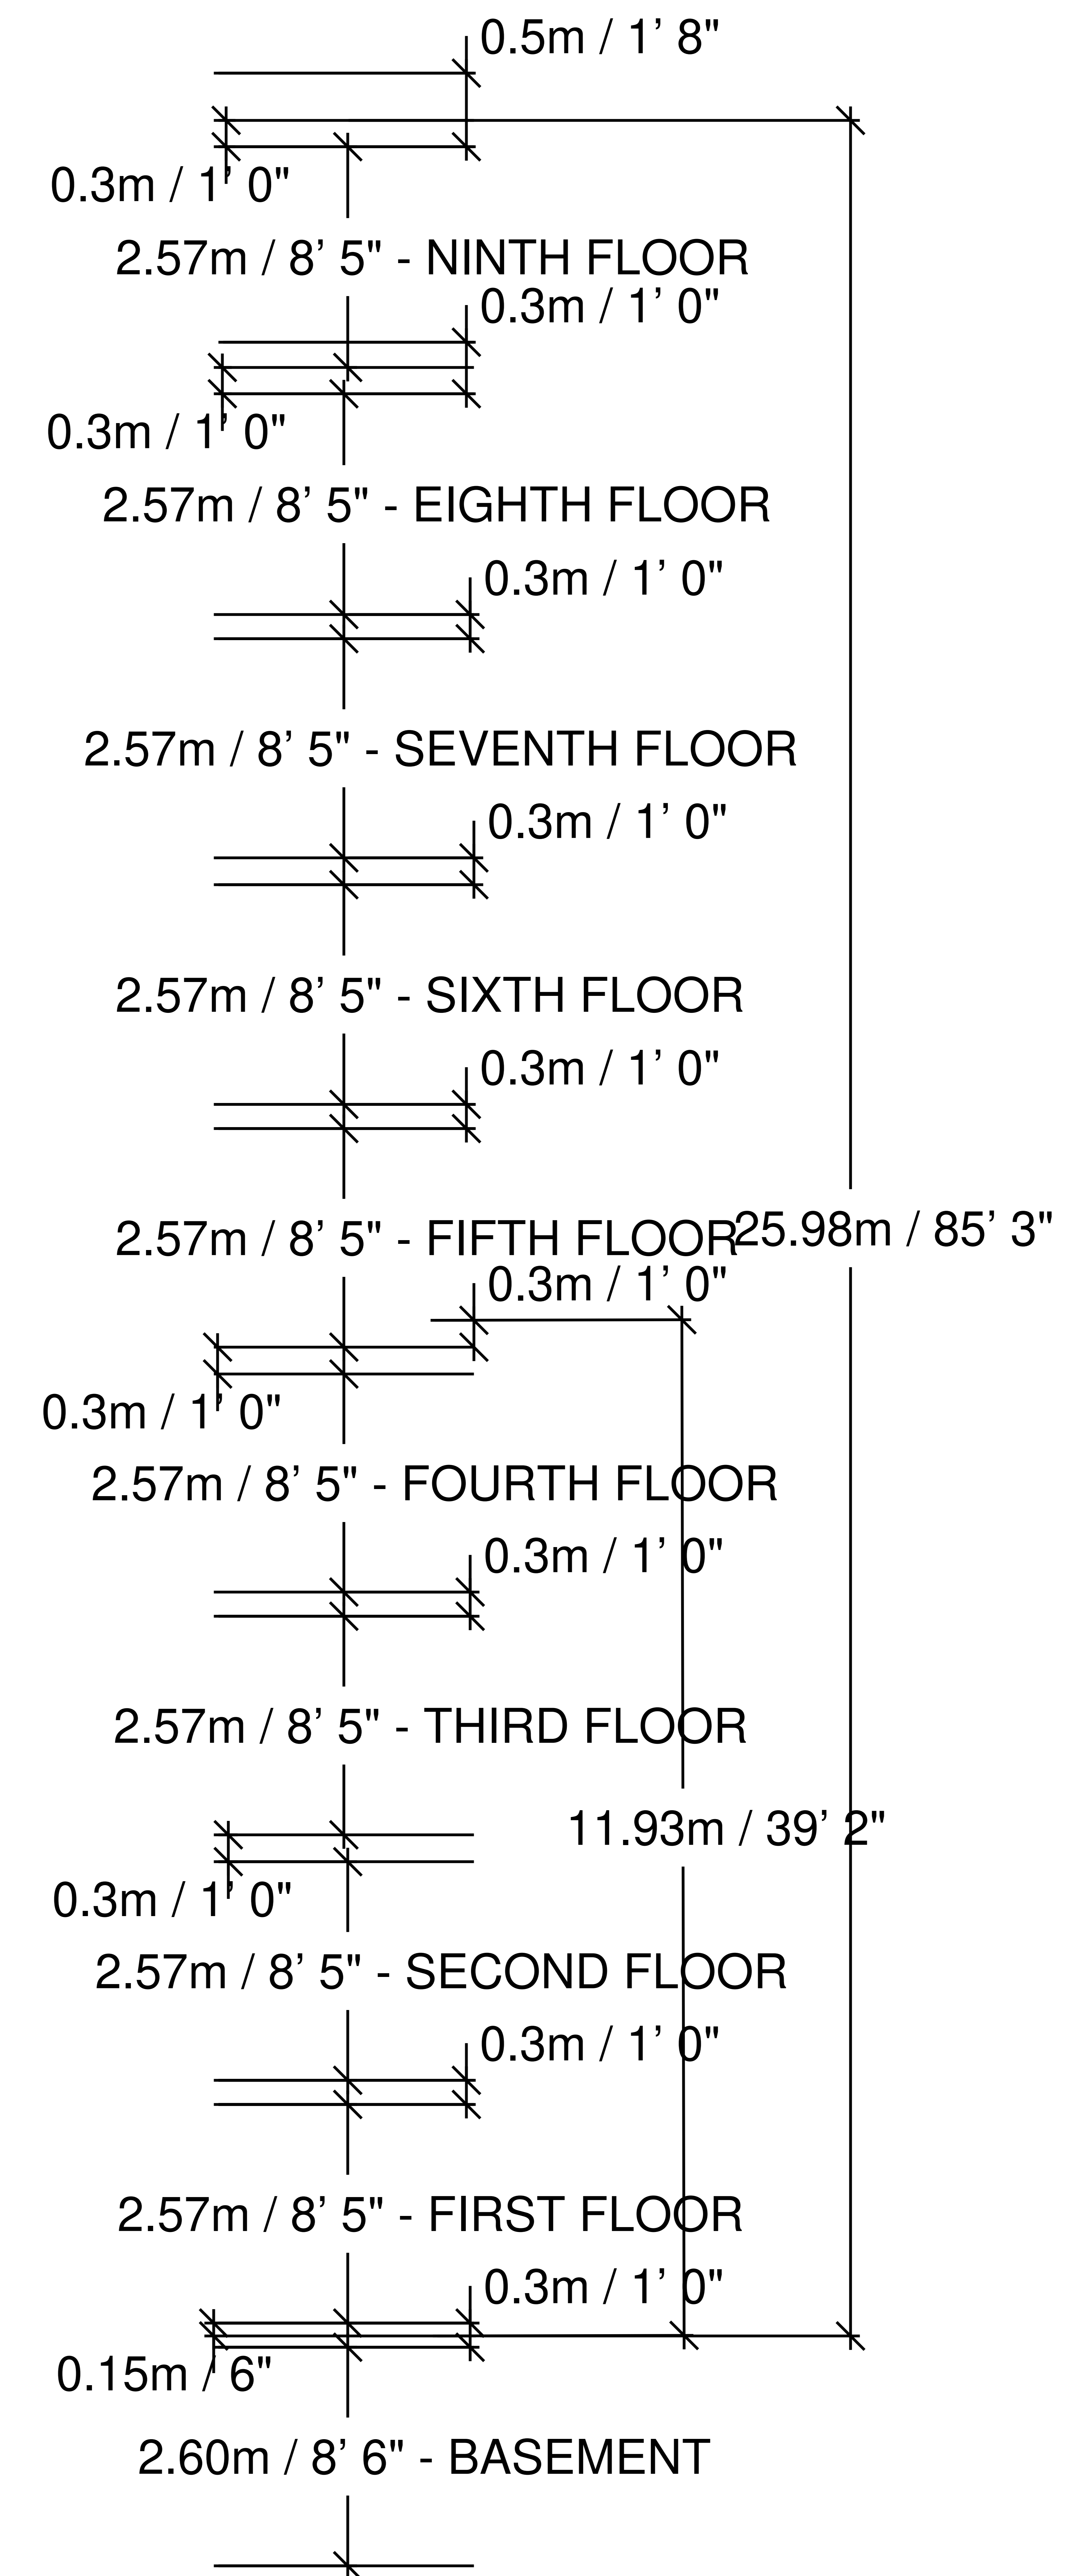



211 CLARENCE STREET FRONT ELEVATION  
 CLARENCE GATE HOLDINGS 613-860-3500  
 JUNE 1 2022

211 CLARENCE STREET REAR ELEVATION  
 CLARENCE GATE HOLDINGS 613-860-3500  
 JUNE 1 2022

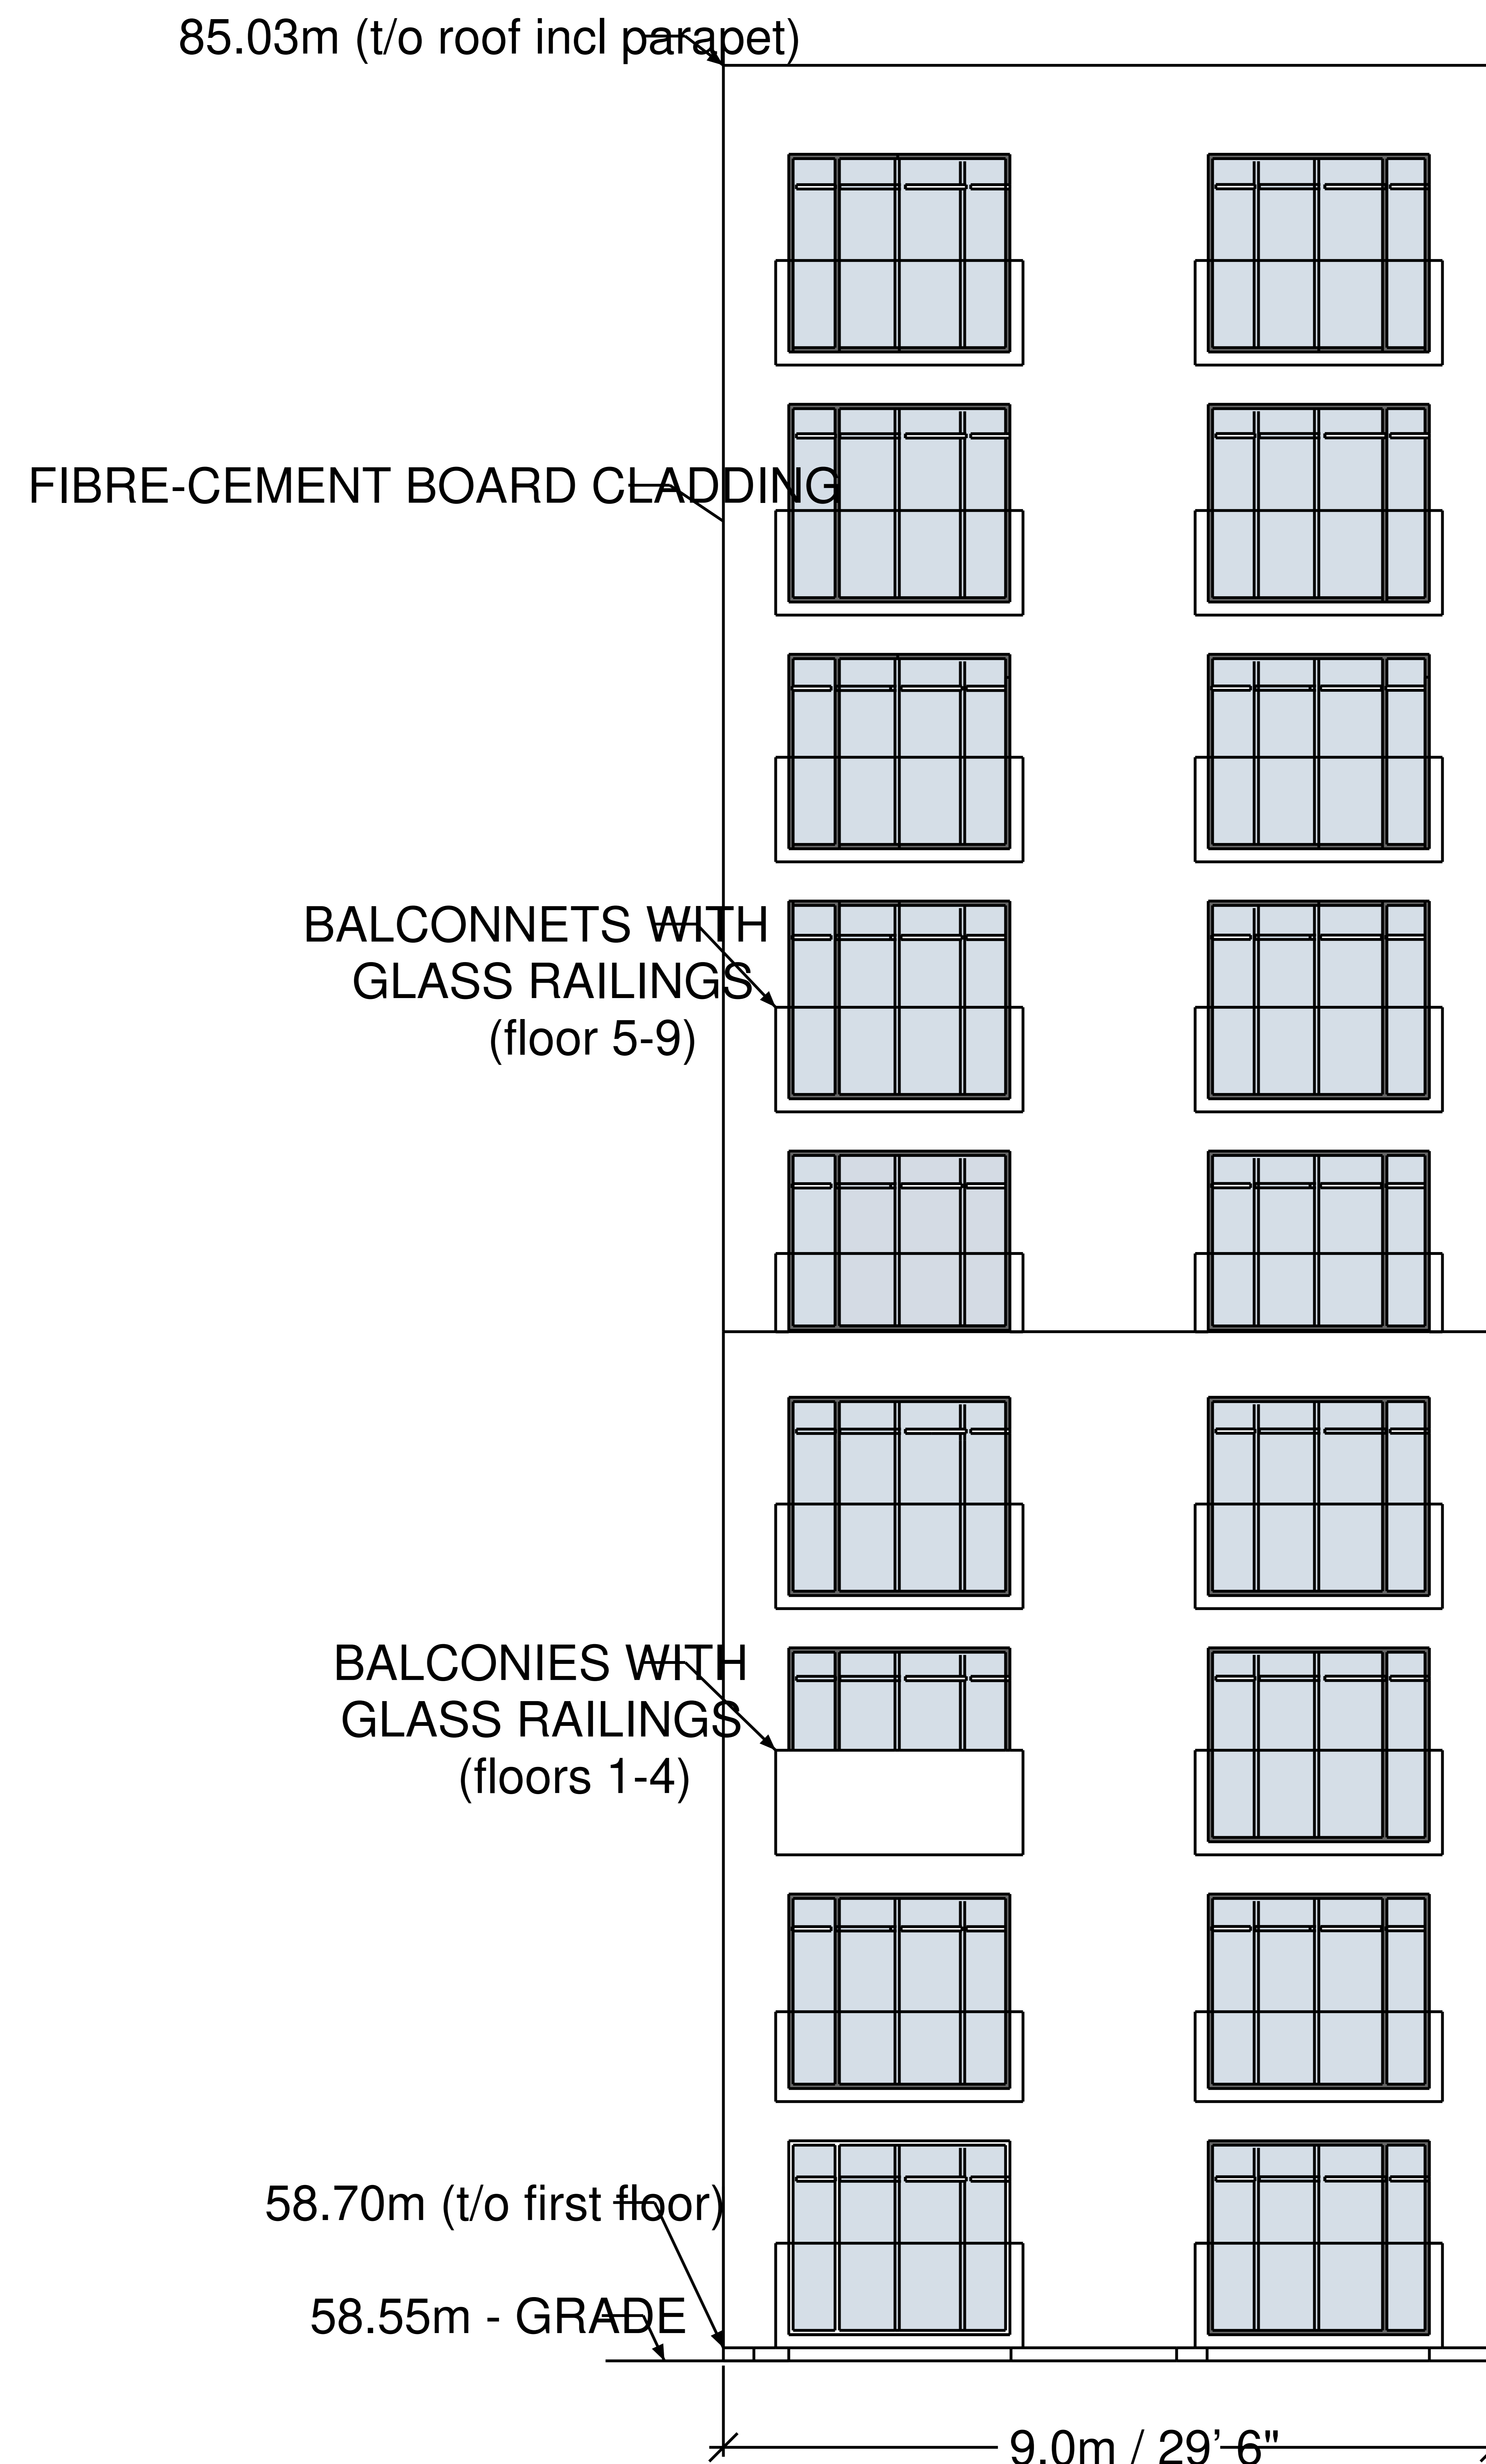

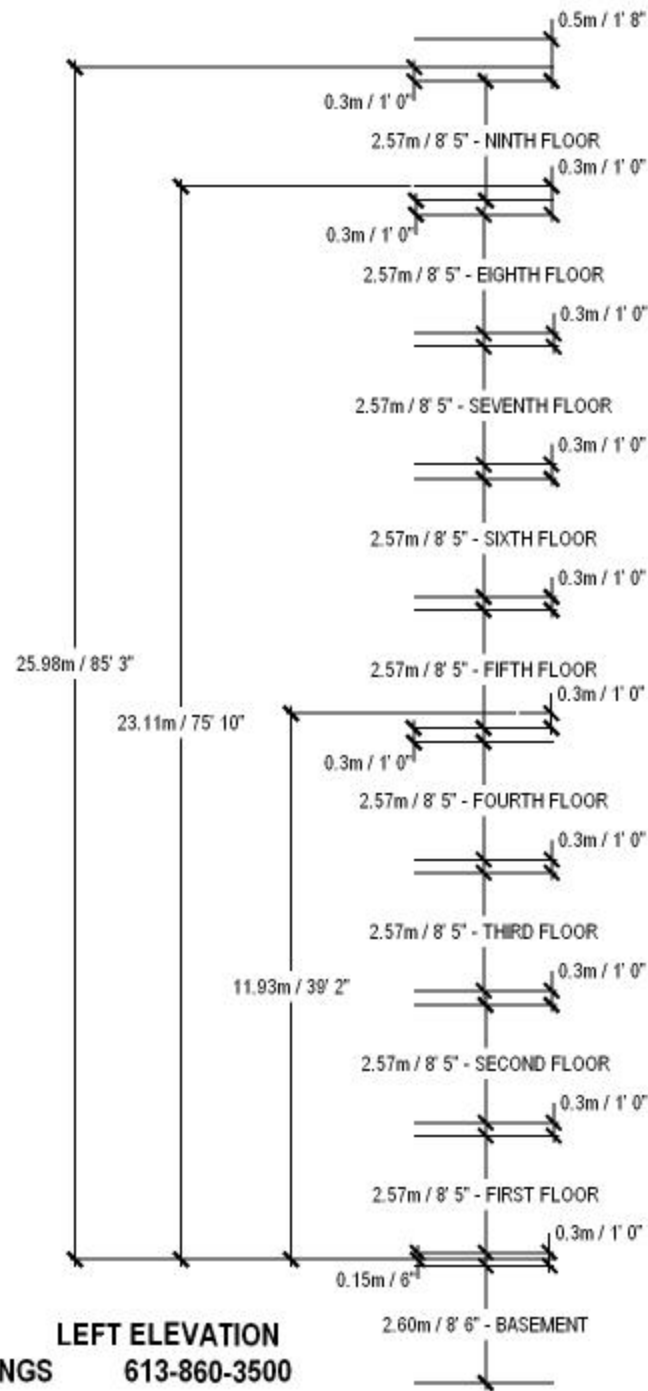

211 CLARENCE STREET LEFT ELEVATION  
 CLARENCE GATE HOLDINGS 613-860-3500  
 JUNE 1 2022

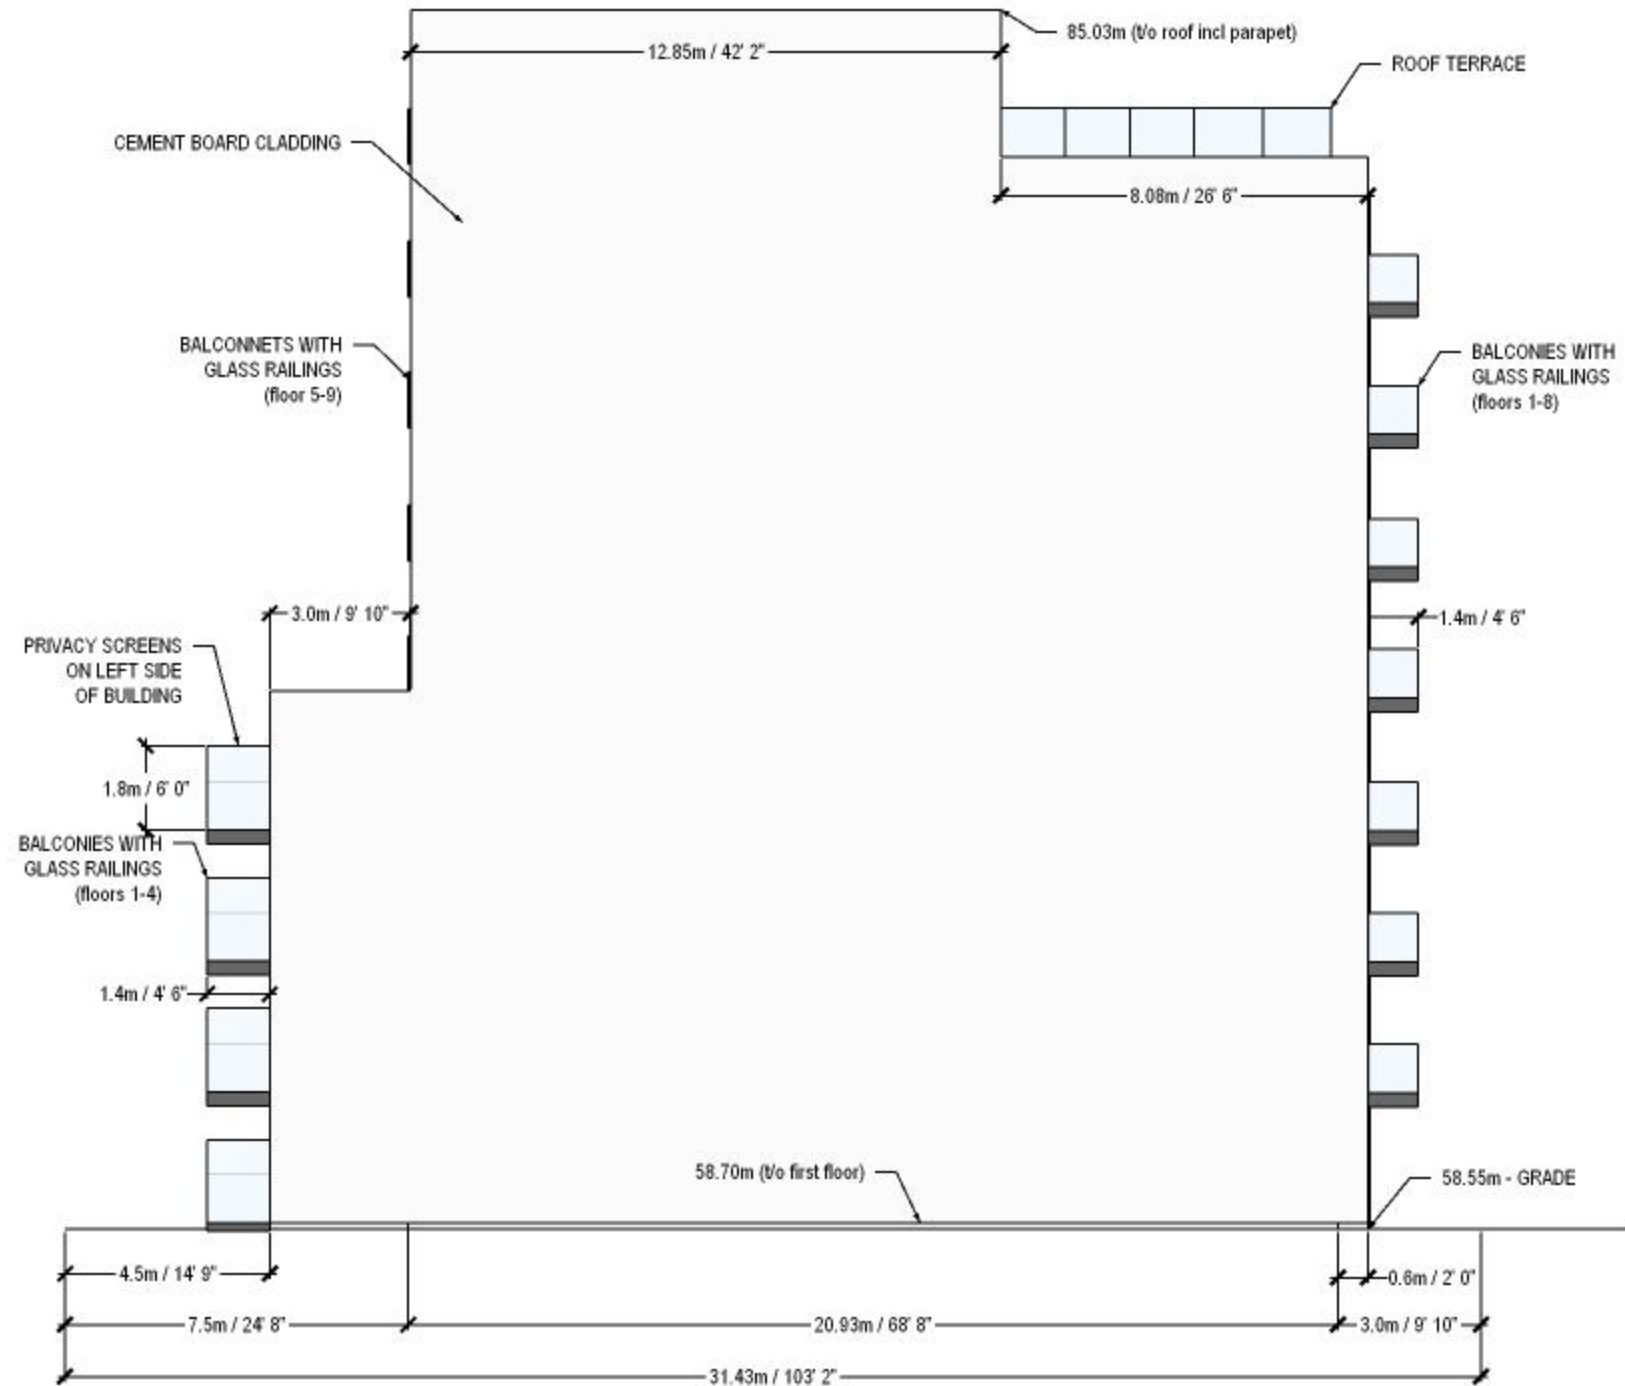

211 CLARENCE STREET  
 CLARENCE GATE HOLDINGS  
 JUNE 1 2022

RIGHT ELEVATION  
 613-860-3500

