


LEGEND

- Boundary of Development Site
- Boundary of Temporary Sidewalk Closure
- Boundary of Encroachment into City ROW (This includes area shown for sidewalk closure)
- Abutting Property with Potential Encroachment Agreement


GENERAL ARCHITECTURAL NOTES:

1. This drawing is the property of the Architect and may not be reproduced or used without the expressed consent of the Architect.
2. Drawings are not to be scaled. The Contractor is responsible for checking and verifying all levels and dimensions and shall report all discrepancies to the Architect and obtain clarification prior to commencing work.
3. Upon notice in writing, the Architect will provide written clarification or supplementary information regarding the intent of the Contract Documents.
4. The Architectural drawings are to be read in conjunction with all other Contract Documents including Project Manuals and the Structural, Mechanical and Electrical Drawings.
5. Positions of exposed or finished Mechanical or Electrical devices, fittings and fixtures are indicated on the Architectural Drawings. Locations shown on the Architectural Drawings shall govern over Mechanical and Electrical Drawings. Mechanical and Electrical items not clearly located will be located as directed by the Architect.
6. These documents are not to be used for construction unless specifically noted for such purpose.

KEY PLAN

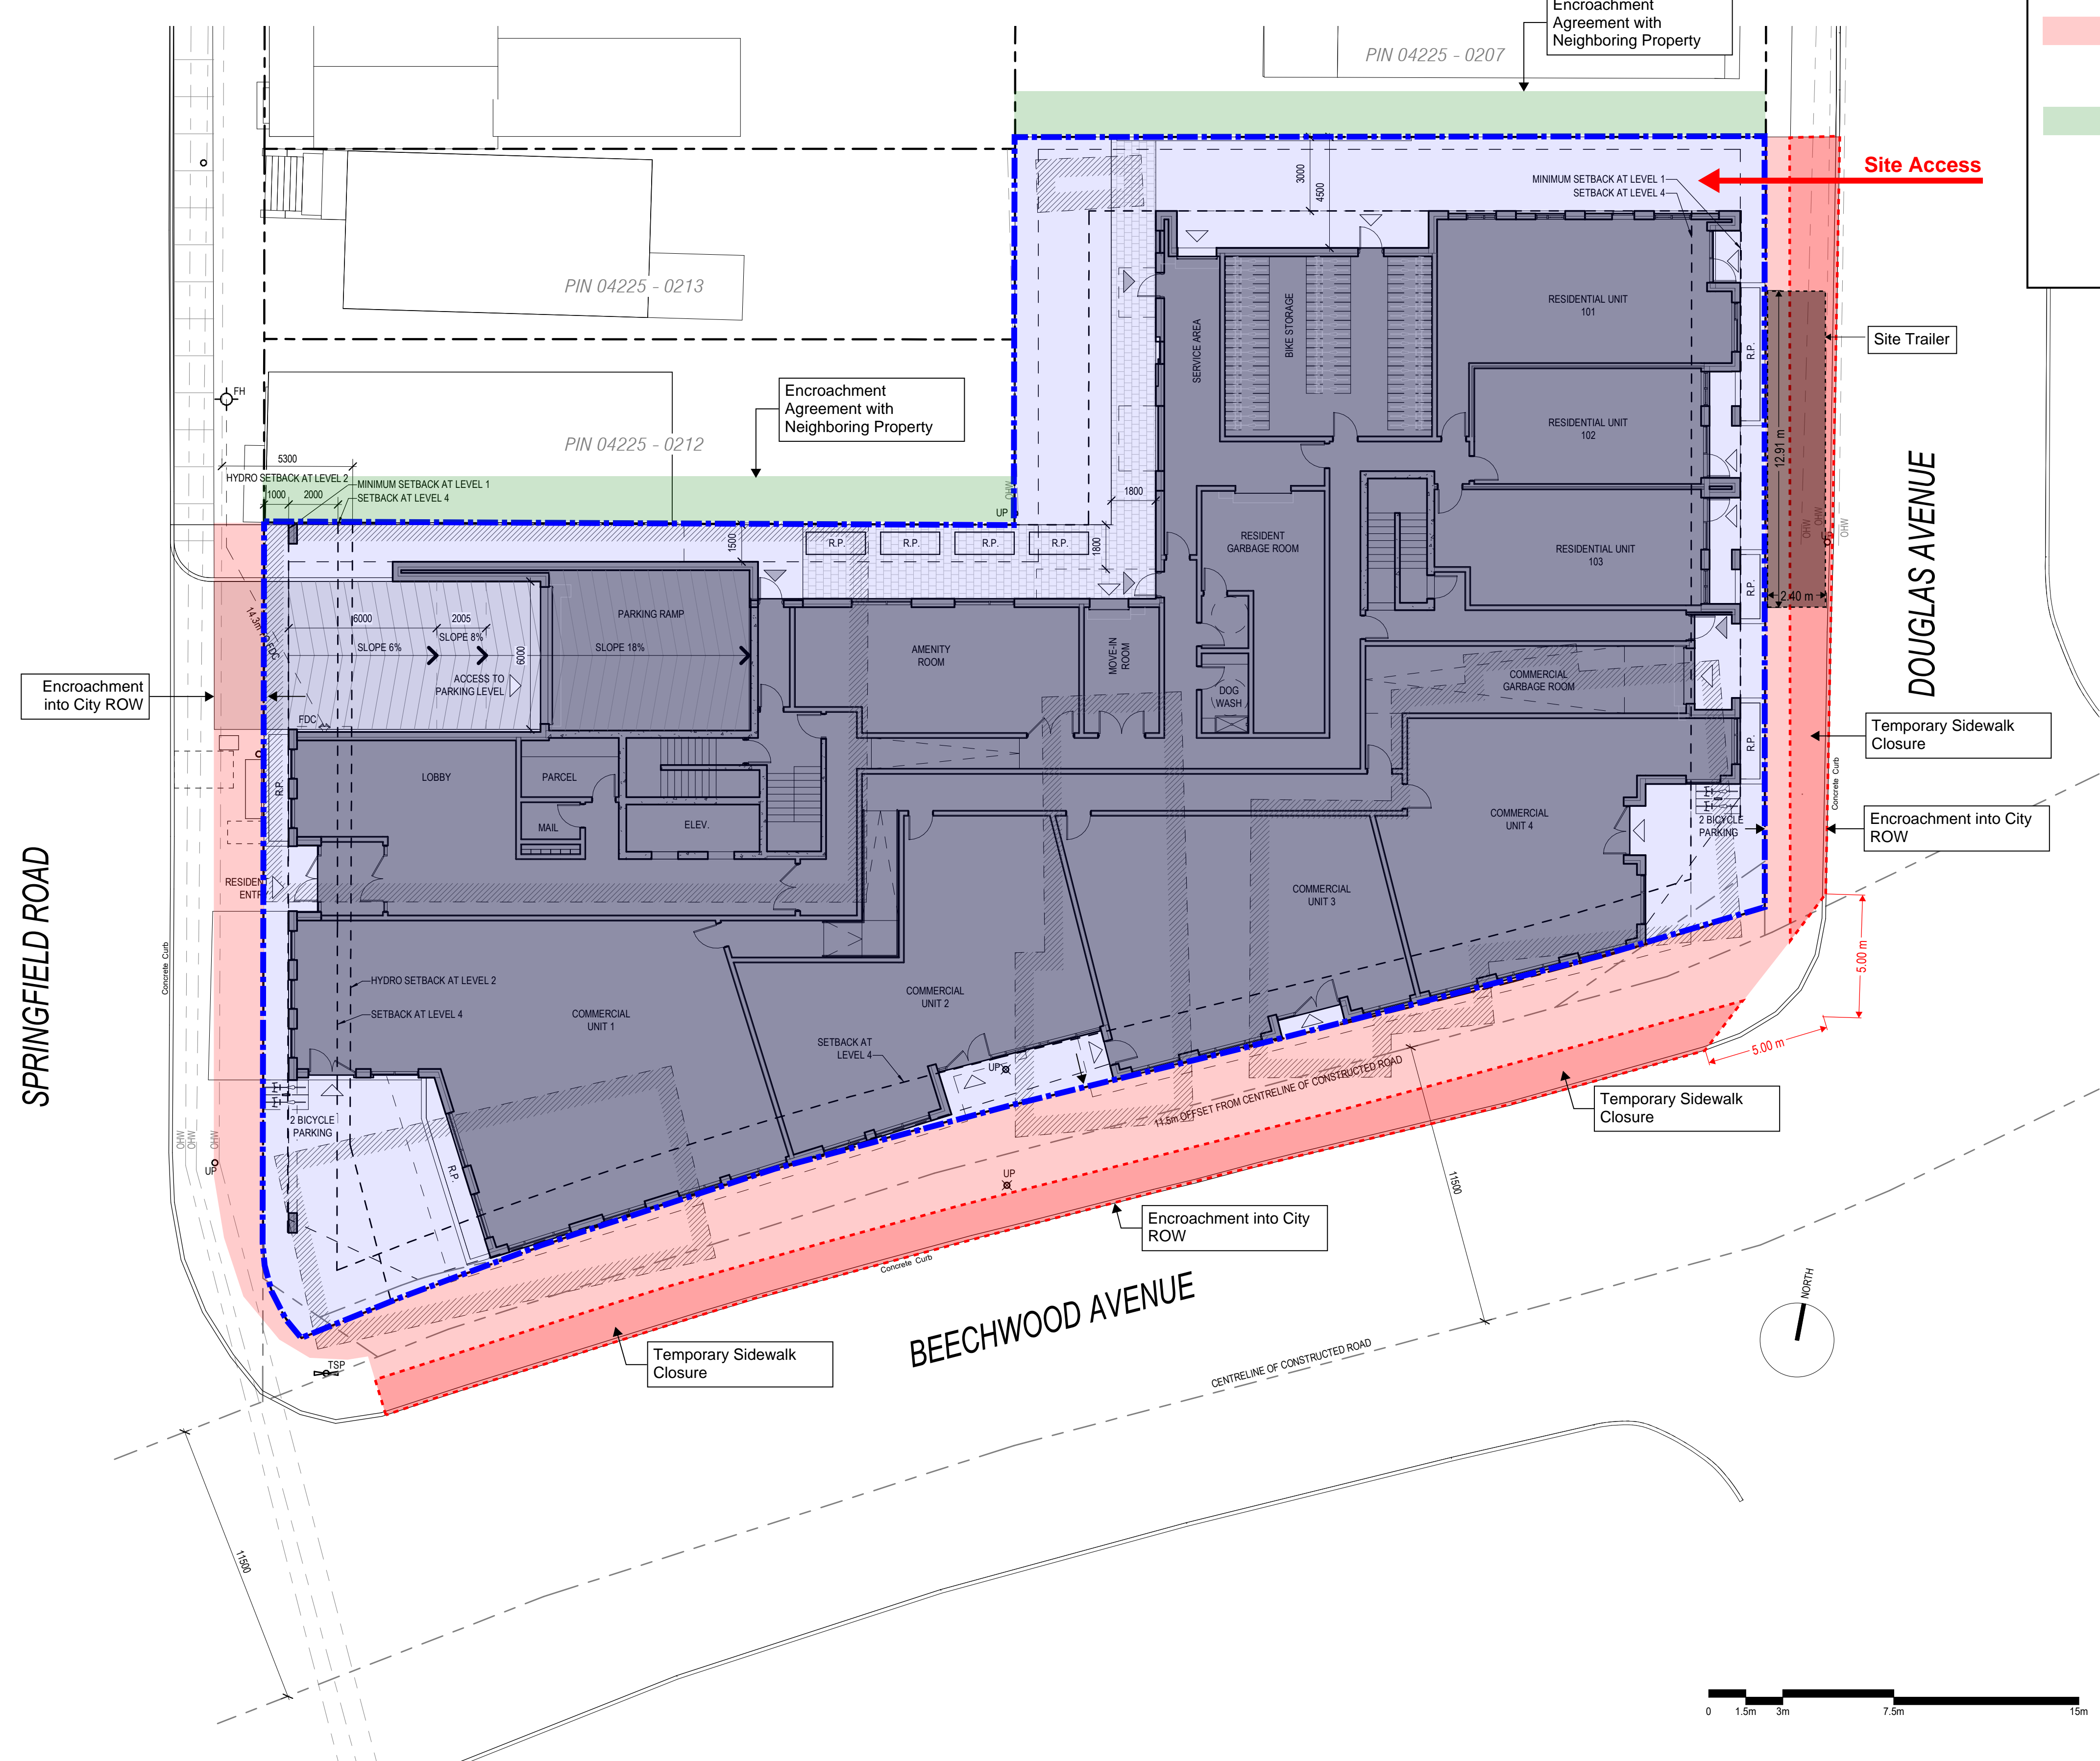

ISSUED FOR COORDINATION 10 SEPT 2024
 ISSUE RECORD

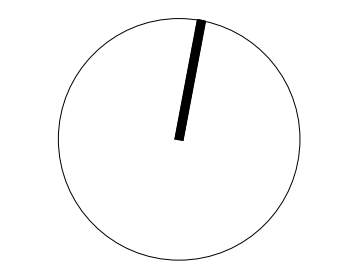

project1 studio

Project1 Studio Incorporated
 (613) 884-3939 | mail@project1studio.ca

47 Beechwood
 47 Beechwood Avenue
 Ottawa, Ontario
 K1M 1L9

PROJ	SCALE	DRAWN	REVIEWED
2218	NOTED	RK	RK

PRELIMINARY CONSTRUCTION MANAGEMENT PLAN

A1