


LEGEND

- PROPERTY LINE
- AREA NO. 1
- AREA IN Hq. POPULATION 0.580
- POPULATION 68
- SANITARY DRAINAGE AREA

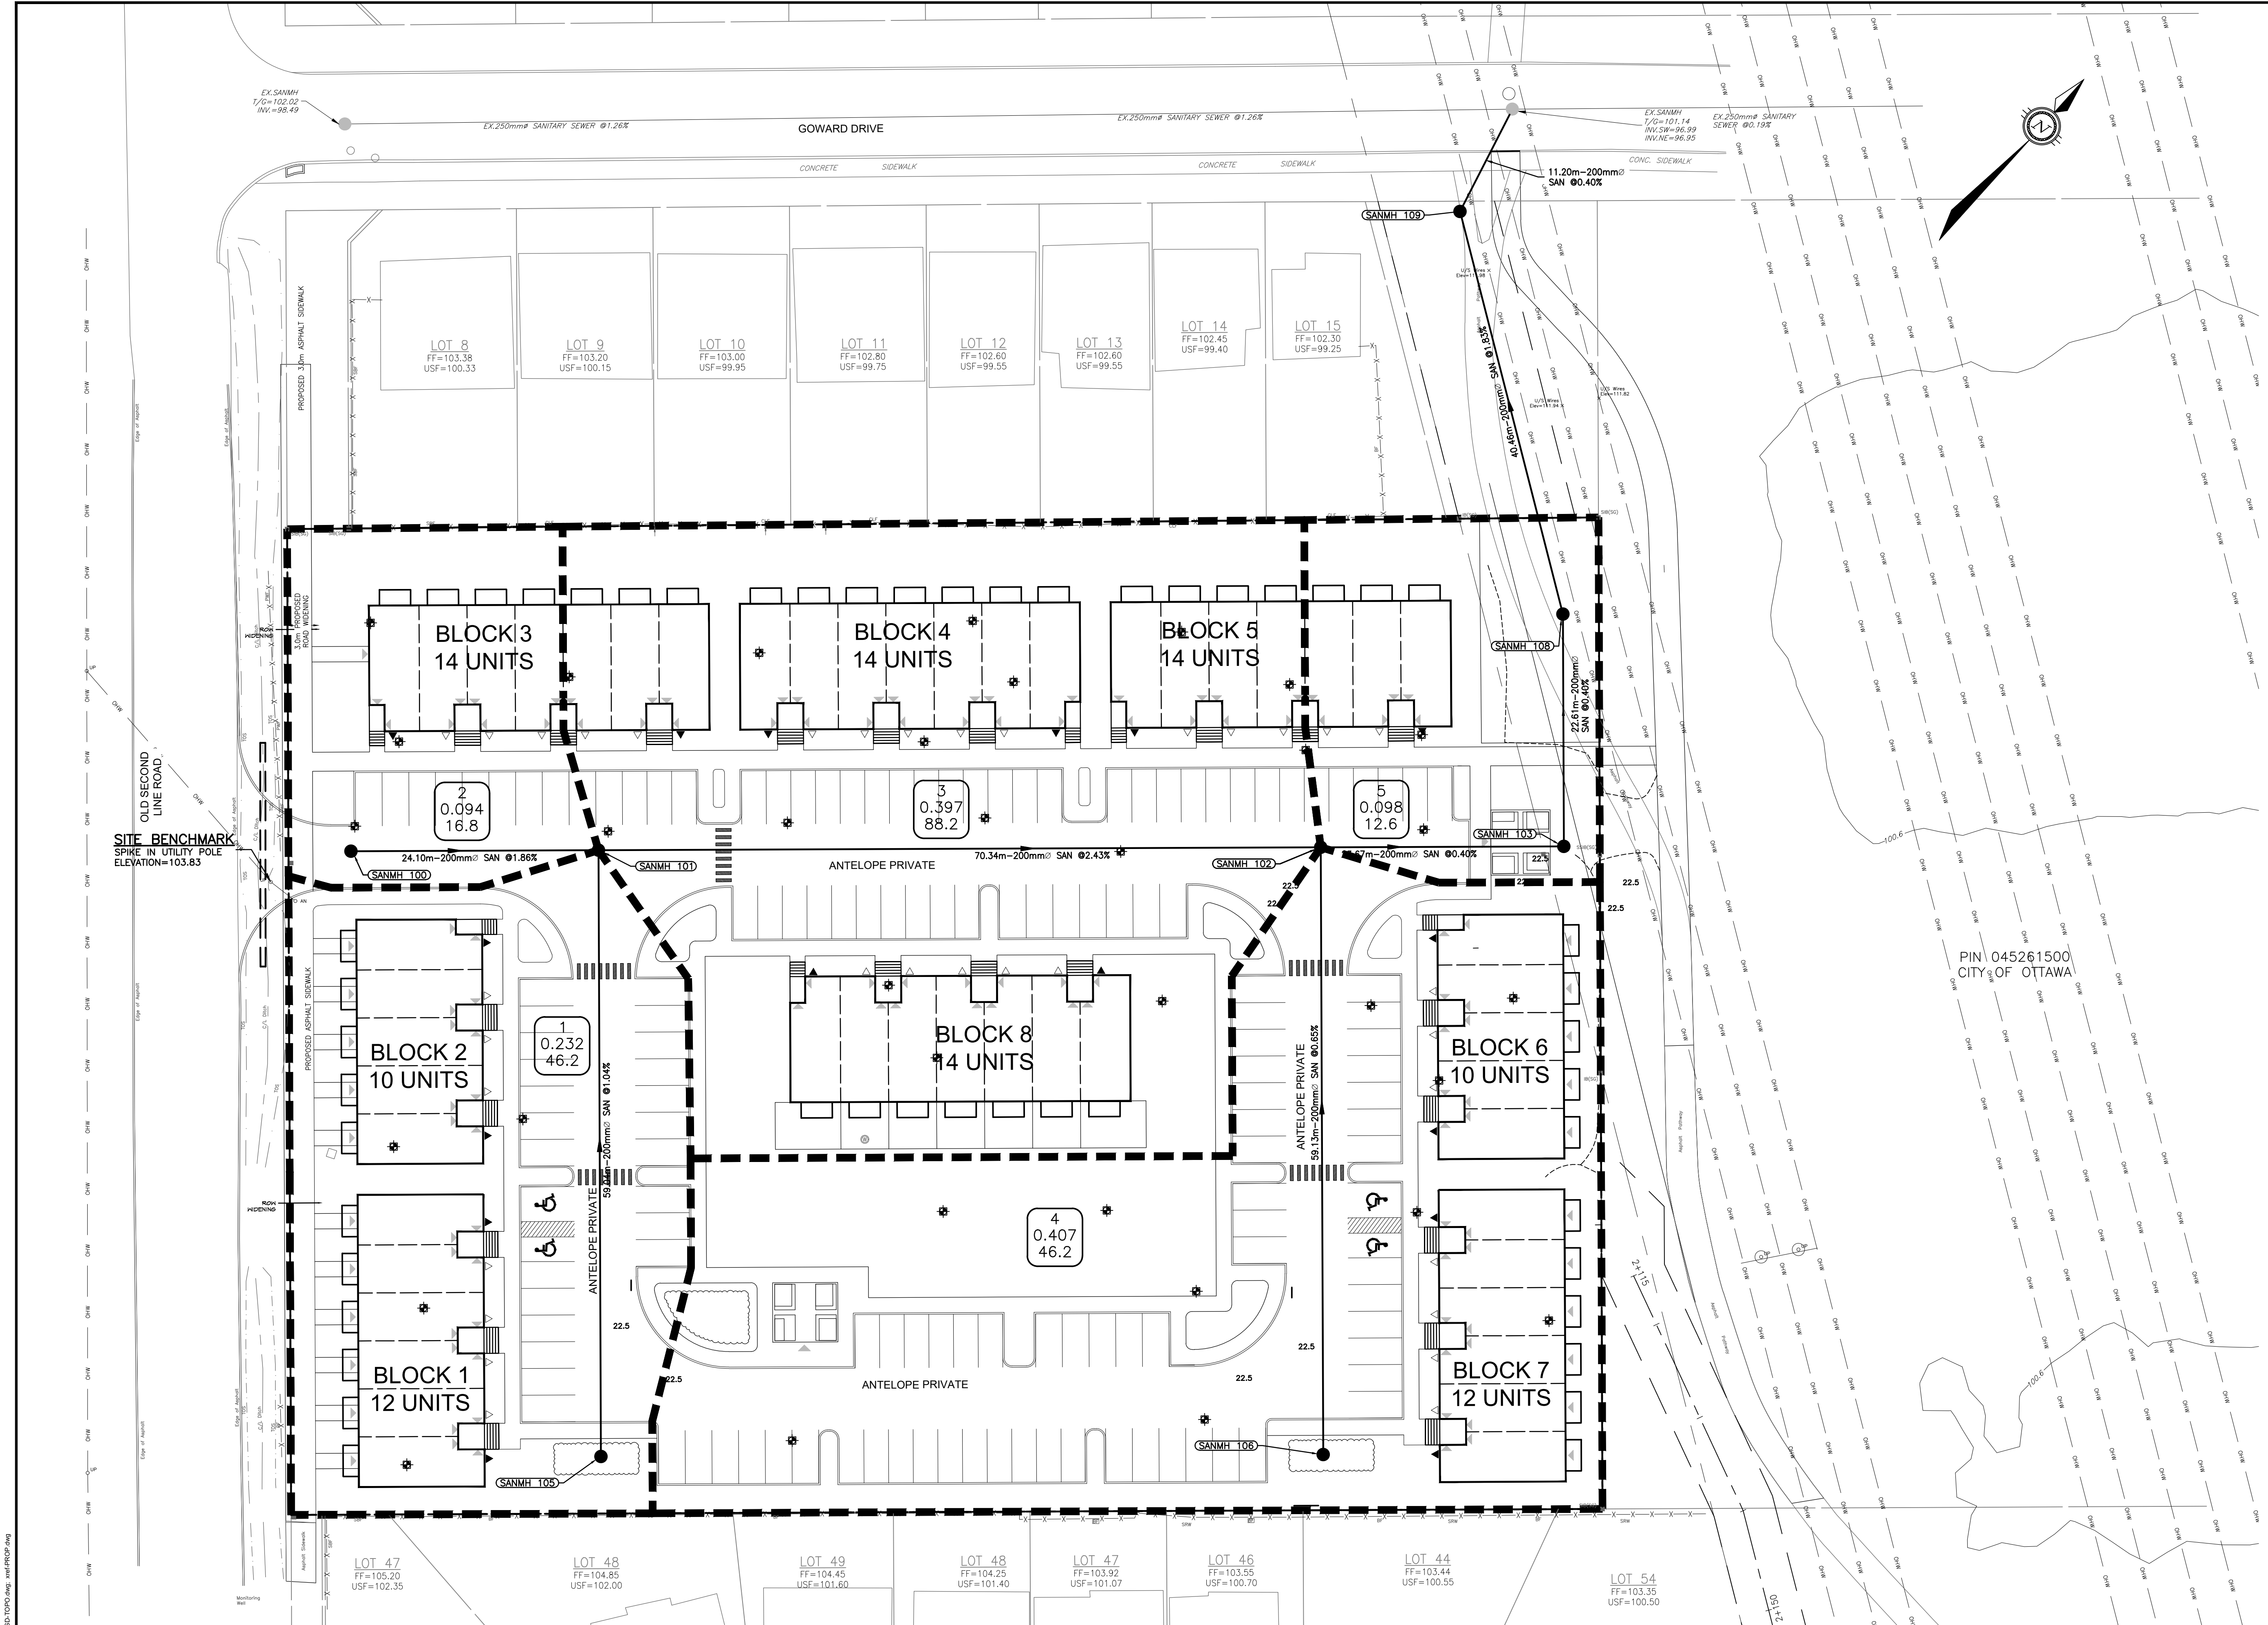


SITE BENCHMARK SPIKE IN UTILITY POLE ELEVATION=103.85


PIN 045261500 CITY OF OTTAWA

CAUTION
 THE POSITION OF ALL POLE LINES, CONDUITS, WATERMANS, SEWERS AND OTHER UNDERGROUND AND OVERGROUND UTILITIES AND STRUCTURES IS NOT NECESSARILY SHOWN ON THE CONTRACT DRAWINGS, AND WHERE SHOWN, THE ACCURACY OF THE POSITION OF SUCH UTILITIES AND STRUCTURES IS NOT GUARANTEED. BEFORE STARTING WORK, DETERMINE THE EXACT LOCATION OF ALL SUCH UTILITIES AND STRUCTURES AND ASSUME ALL LIABILITY FOR DAMAGE TO THEM.

REV	DESCRIPTION	DATE	BY	APPD
1	ISSUED FOR APPROVAL	14/06/23	SAB	BMT

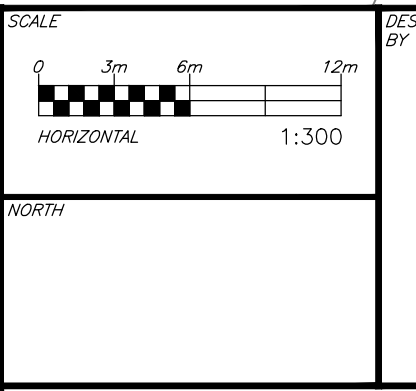

DESIGNED BY

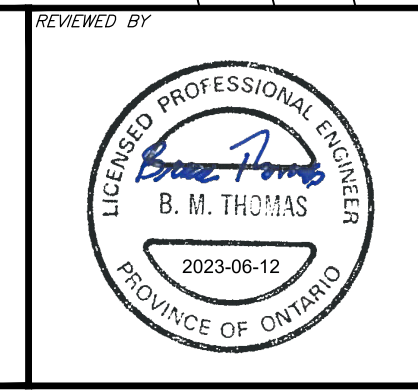

THEBERGE HOMES
 1600 LAPERRIERE AVENUE, SUITE 205
 OTTAWA, ON. K1Z 8P5
 613.421.1515

exp Services Inc.
 1-813-688-1899 | 1-813-225-7300
 2850 Chalmers Drive, Unit 100
 Ottawa, ON K2B 8A8
 Canada
 www.exp.com

• BUILDINGS • EARTH & ENVIRONMENT • ENERGY •
 • INDUSTRIAL • INFRASTRUCTURE • SUSTAINABILITY •

BASEPLAN	SAB
DESIGN	AS
CHECKED	
CAD	SAB
PROJECT MANAGER	BMT
APPROVED	

PROJECT
 SECOND LINE ROAD
 1158 OLD SECOND LINE ROAD
 KANATA, ONTARIO.

TITLE
 SANITARY DRAINAGE AREA PLAN

PROJECT No.	OTT-00245003-A1
SURVEY	FSD
DATE	JUNE 2023
DRAWING No.	C10

File name: c:\projects\00245003-a1\00245003-a1-00245003-03-wat.dwg
 Plot Date: 2023/06/14 4:23:58 PM
 Plot Time: 2023/06/14 4:23:58 PM
 Plotter: HP DesignJet 5000 Series
 Plot Size: A1 (841x1189 mm)
 Plot Scale: 1:300
 Plot Orientation: Landscape
 Plot Color: Black
 Plot Lineweight: 0.5
 Plot Linetype: Solid
 Plot Font: Arial, 10
 Plot Title: SANITARY DRAINAGE AREA PLAN
 Plot Date: 2023/06/14 4:23:58 PM
 Plot User: BMT