


CAUTION: OF ALL POLE LINES, CONDUITS, WATERMANS, SEWERS AND OTHER UNDERGROUND AND OVERGROUND UTILITIES SHOWN HEREIN IS NOT NECESSARY AND WHERE SHOWN, THE ACCURACY OF THE POSITION OF SUCH UTILITIES AND SPACING THEREOF IS NOT GUARANTEED. BEFORE STARTING WORK, DETERMINE THE EXACT LOCATION OF ALL SUCH UTILITIES AND DAMAGE TO THEM.

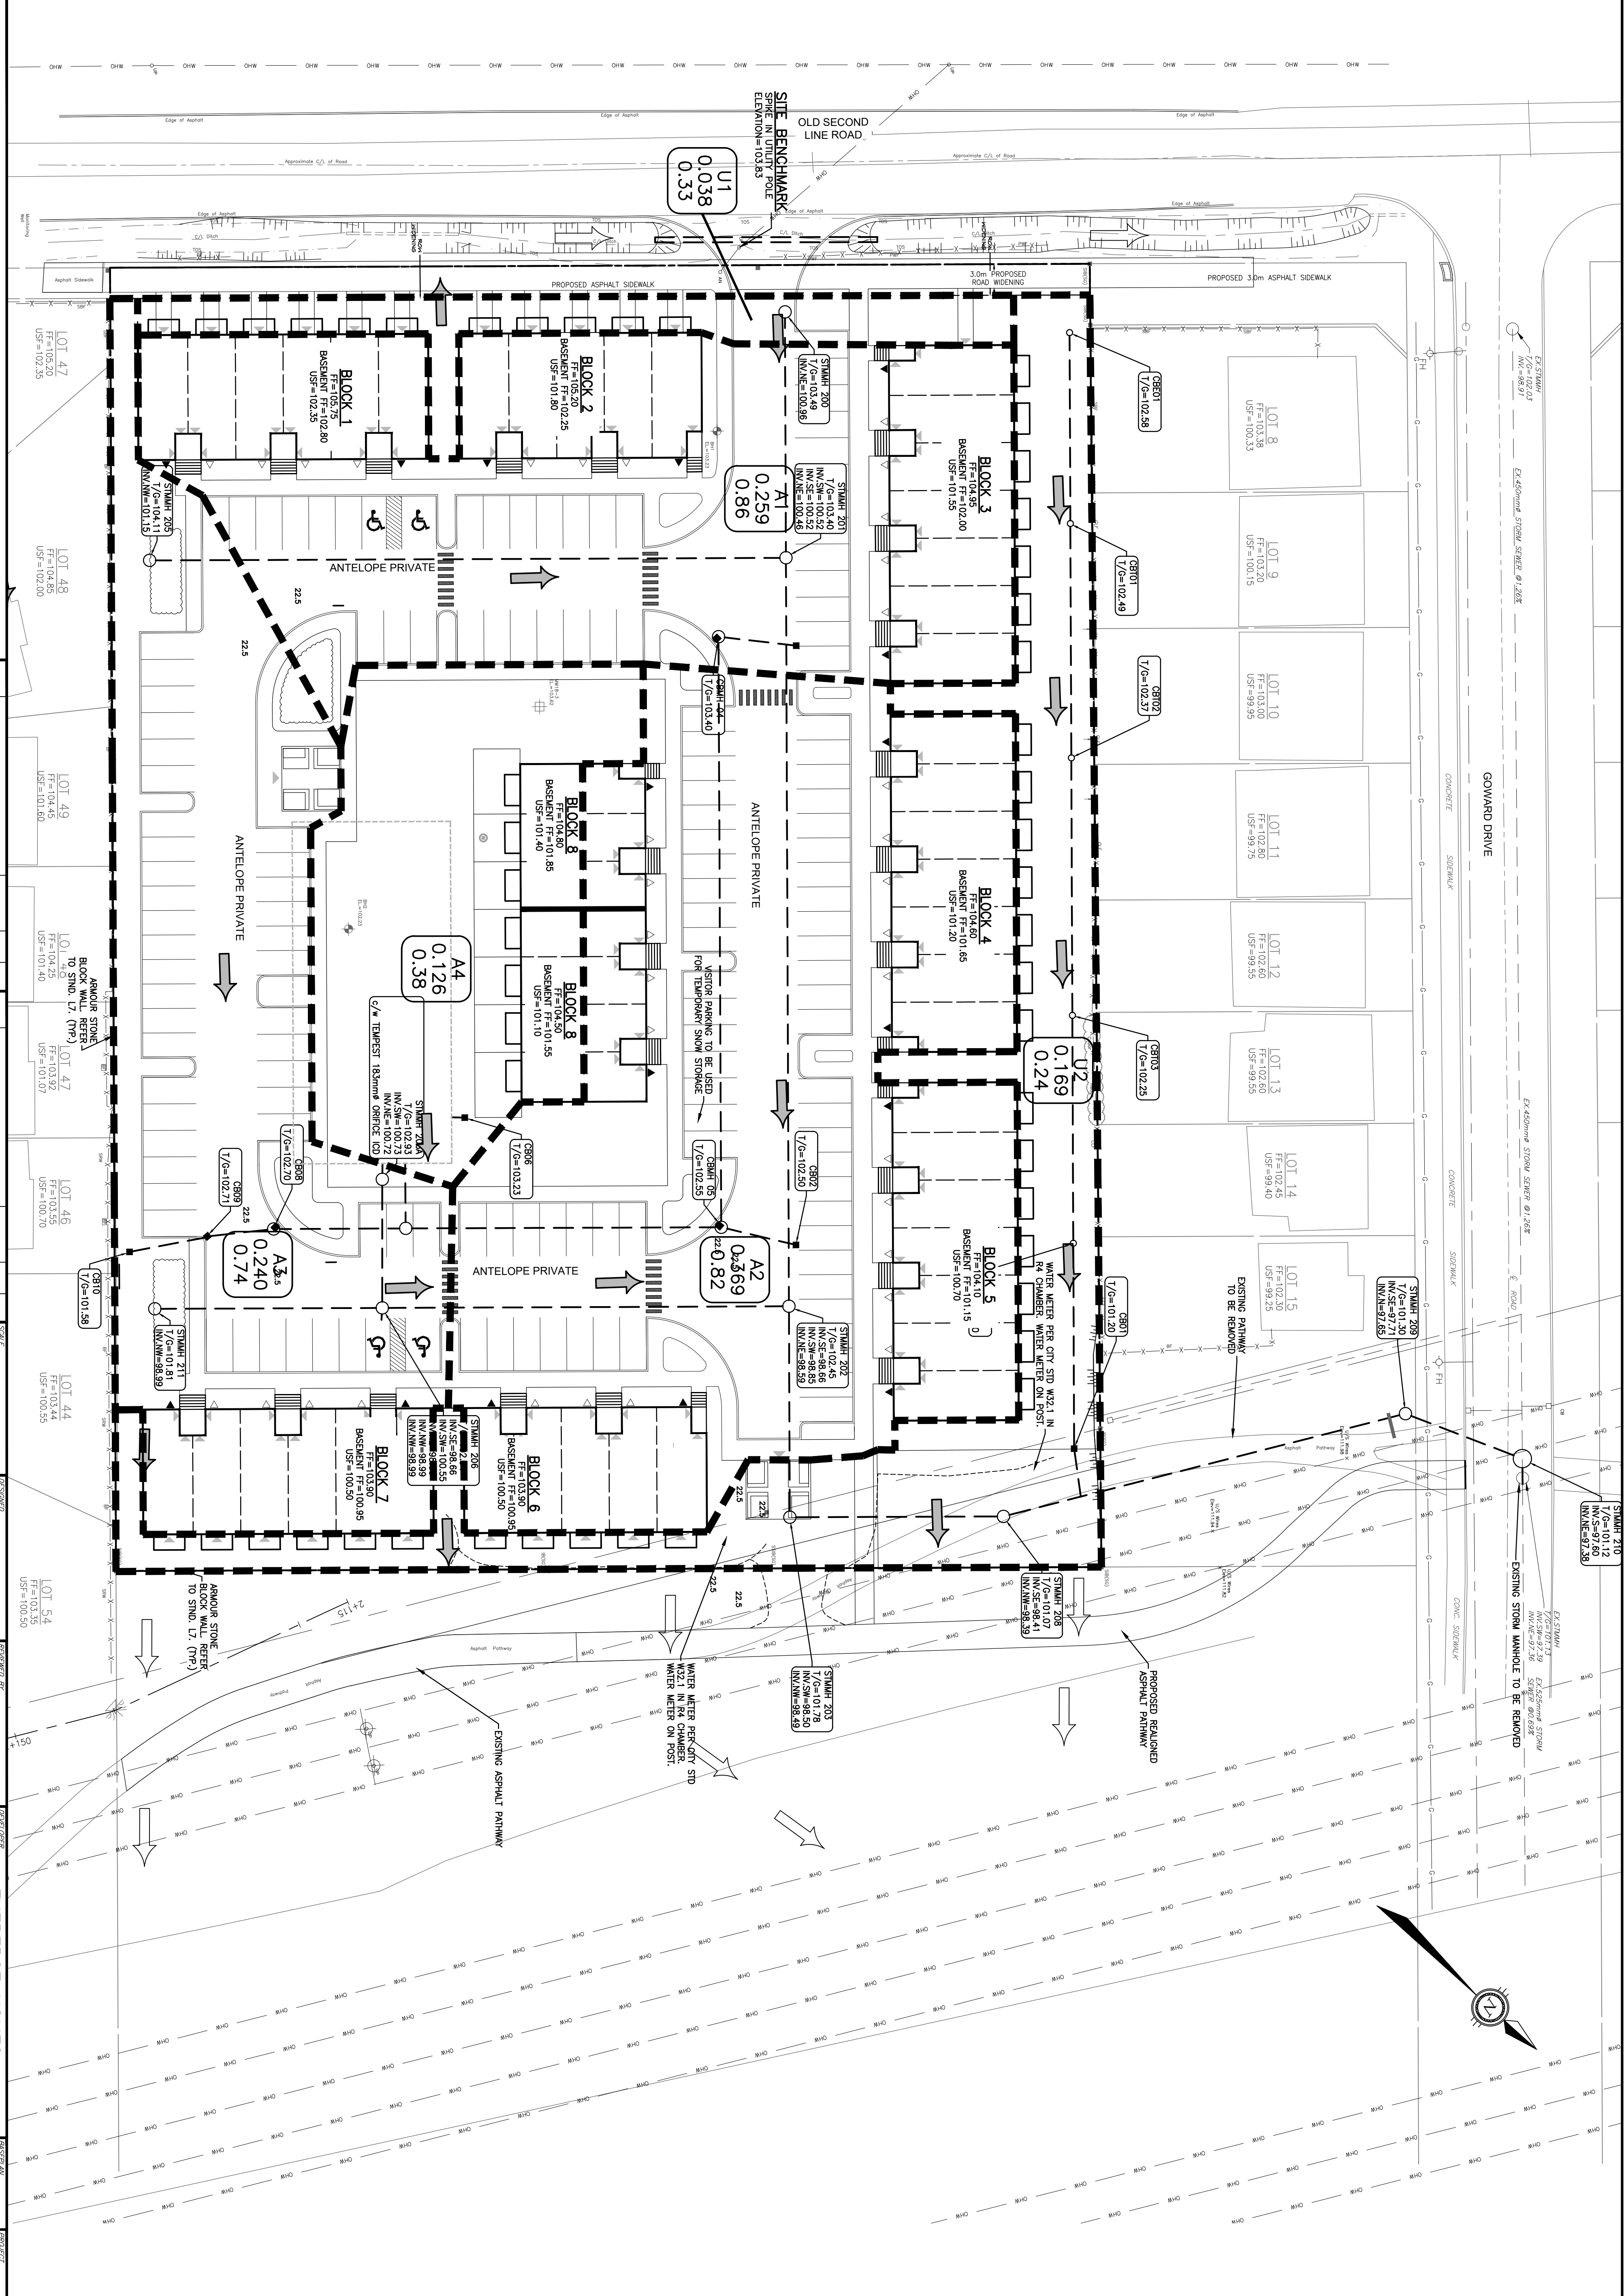

REV	REVISION DESCRIPTION	DATE	BY	APP
1	ISSUED FOR APPROVAL	14/06/23	SAB	BMT

SCALE	1:300
DATE	2023-06-12

exp.
 EXP SERVICES INC.
 1600 LAPERIERE AVENUE, SUITE 205
 OTTAWA, ON, K1Z 8P5
 613.421.1515

PROFESSIONAL ENGINEER
 B. M. THOMAS
 2023-06-12

DESIGNER	AS
CHECKER	AS
DATE	2023-06-12
PROJECT MANAGER	SAB
DATE	2023-06-12
APPROVED	BMT

PROJECT NO.	0245003-AN
DATE	JUNE 2023
PROJECT TITLE	SECOND LINE ROAD 1158 OLD SECOND LINE ROAD KANATA, ONTARIO.
PROJECT NO.	C09

LEGEND

- PROPERTY LINE
- ONSITE OVERLAND FLOW ROUTE
- EXTERNAL OVERLAND FLOW ROUTE
- AREA NO. 11
- AREA NO. 020
- AREA IN HO RAINFALL COEFFICIENT CATCHMENT AREA

KEY PLAN