


LEGEND

--- PROPERTY LINE

1
0.580
68 AREA NO
AREA IN Hq
POPULATION

--- SANITARY DRAINAGE AREA

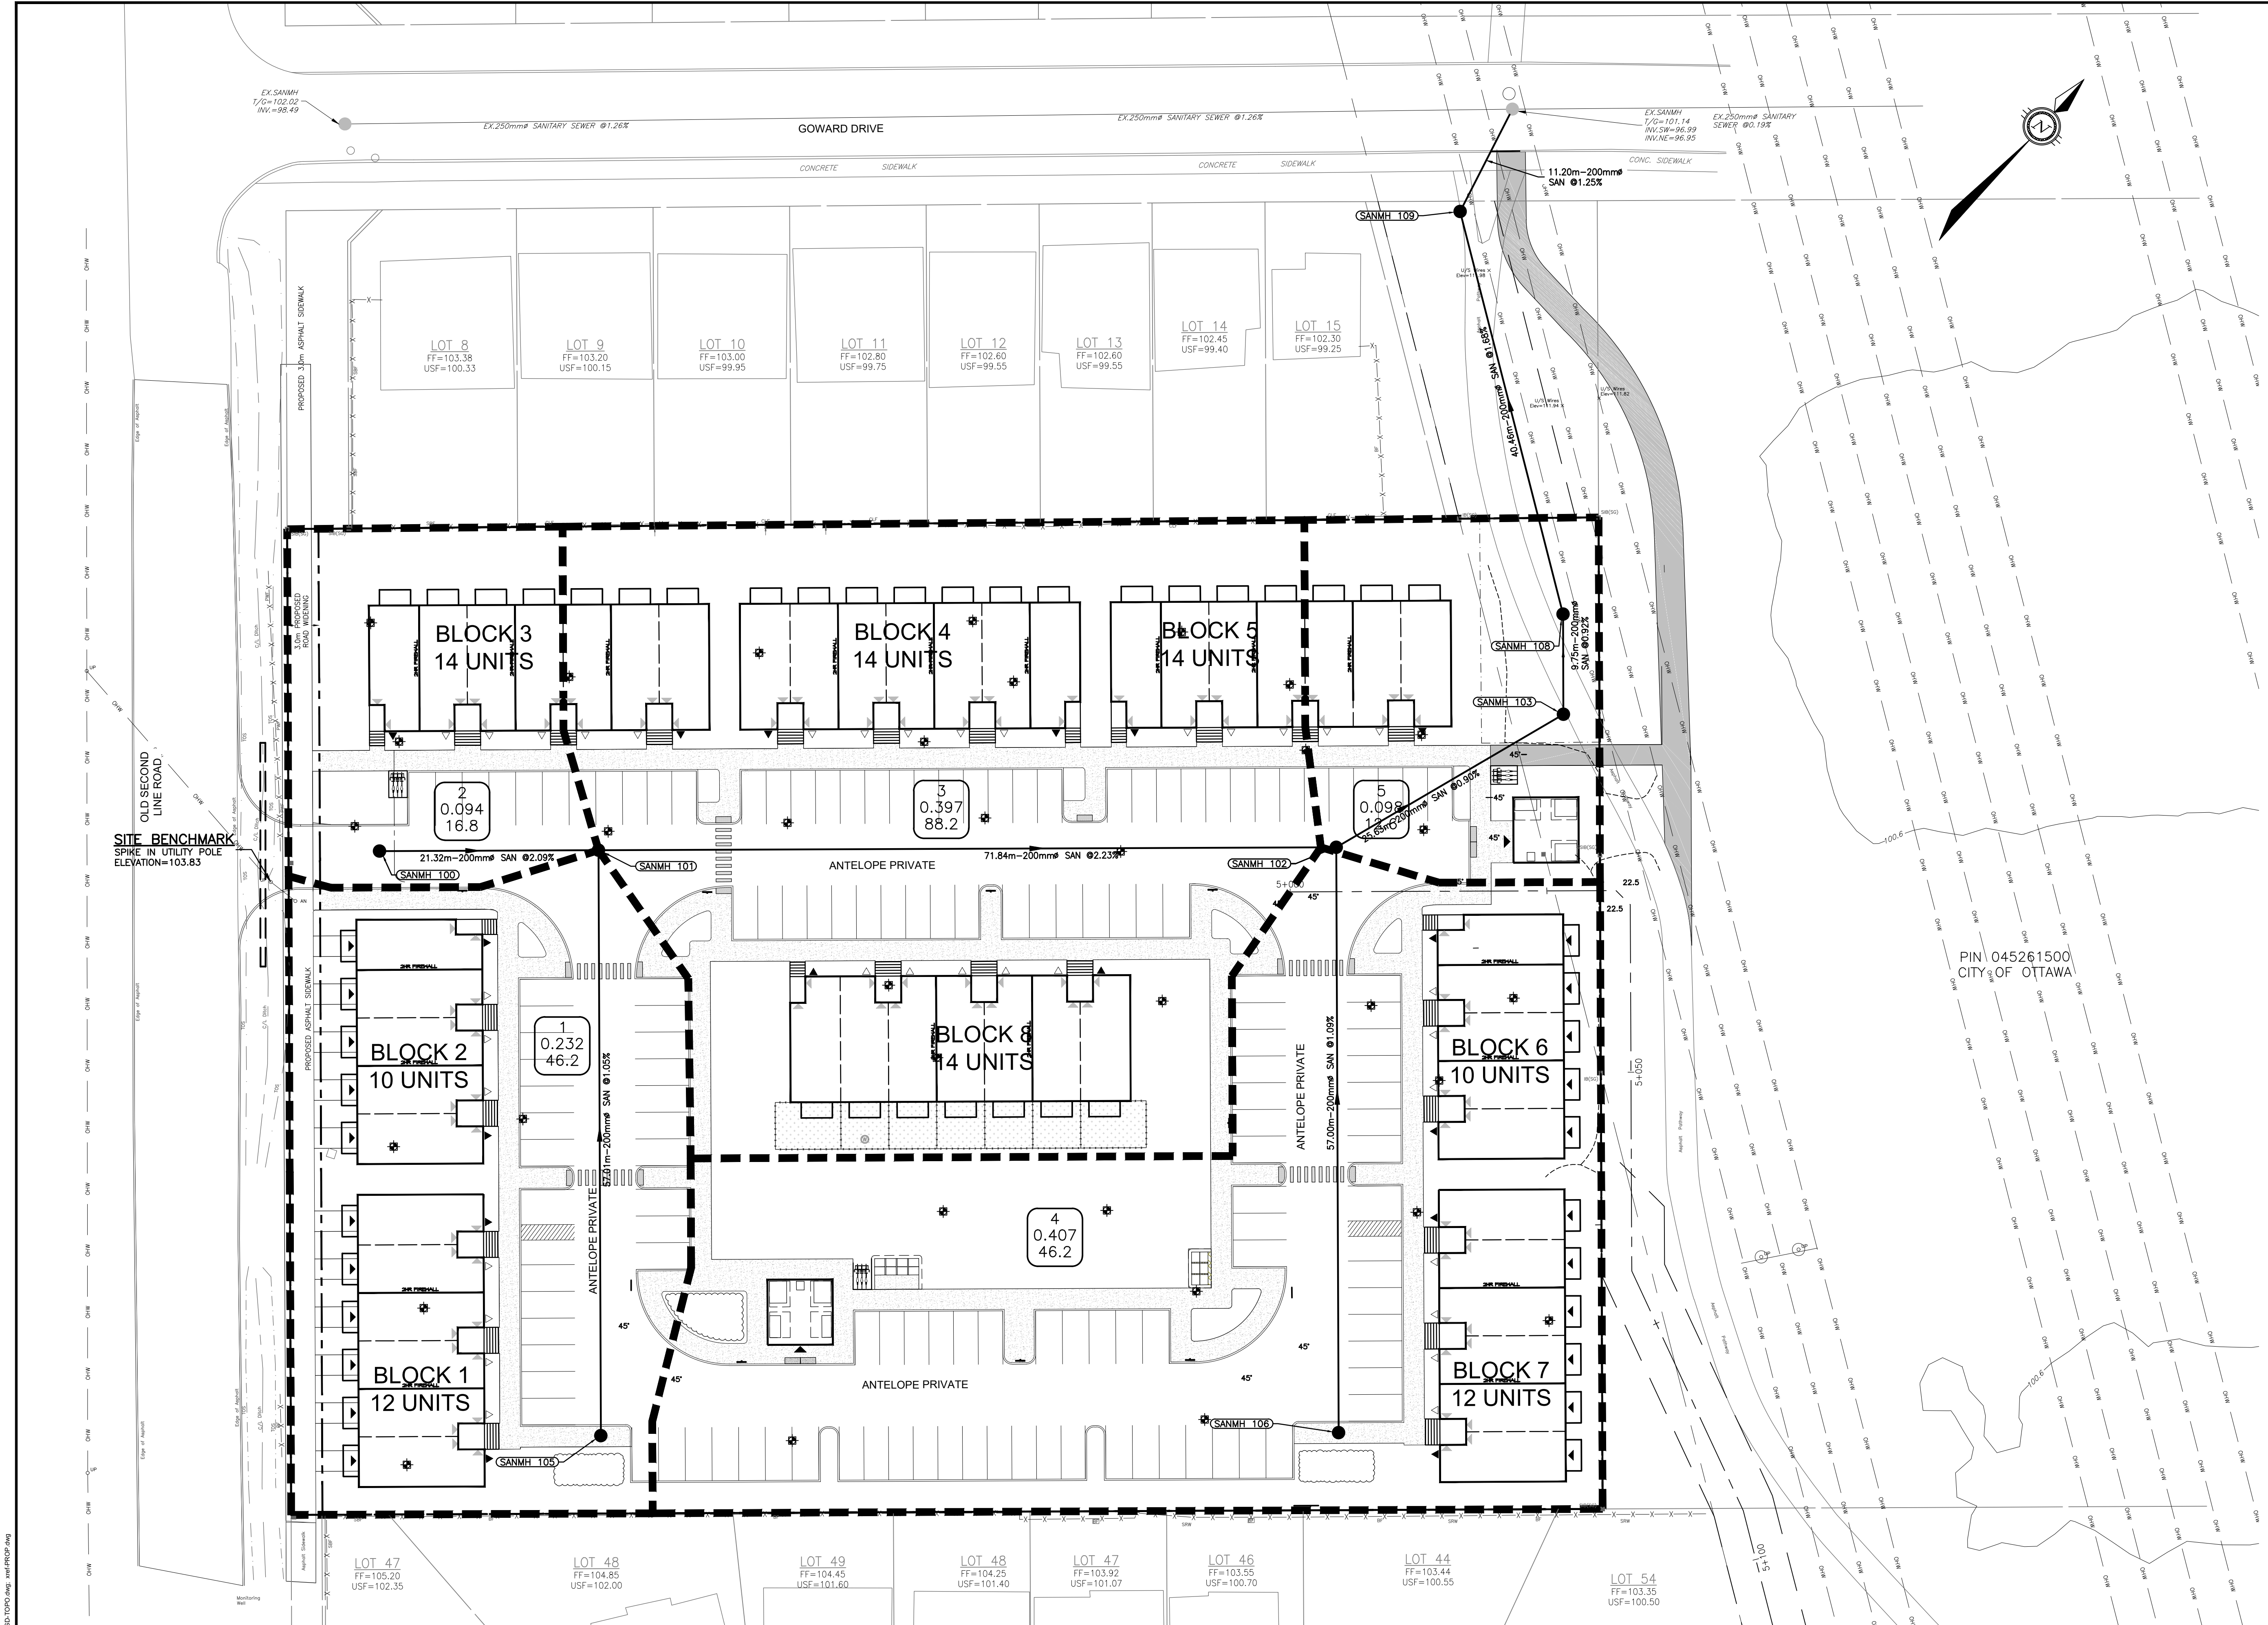



SITE BENCHMARK
SPIKE IN UTILITY POLE
ELEVATION=103.83

PIN 045261500
CITY OF OTTAWA

File Name: I:\projects\0245003-A1\0245003-A1-02 Sanitary Drainage\0245003-A1-02 Sanitary Drainage.dwg
 Plot Date: 2023/06/23 11:02:02 AM
 User: bmt
 Plot Scale: 1:1000
 Plot Style: Sanitary.dwt
 Plot Device: HP DesignJet 5000 Series
 Plot Path: \\server\plotters\HP DesignJet 5000 Series

CAUTION
THE POSITION OF ALL POLE LINES, CONDUITS, WATERMANS, SEWERS AND OTHER UNDERGROUND AND OVERGROUND UTILITIES AND STRUCTURES IS NOT NECESSARILY SHOWN ON THE CONTRACT DRAWINGS, AND WHERE SHOWN, THE ACCURACY OF THE POSITION OF SUCH UTILITIES AND STRUCTURES IS NOT GUARANTEED. BEFORE STARTING WORK, DETERMINE THE EXACT LOCATION OF ALL SUCH UTILITIES AND STRUCTURES AND ASSUME ALL LIABILITY FOR DAMAGE TO THEM.

NO.	REVISION DESCRIPTION	DATE	BY	APPD
2	REVISED PER CITY COMMENTS	17/11/23	AAS	BMT
1	ISSUED FOR APPROVAL	14/06/23	SAB	BMT
REV	REVISION DESCRIPTION	DATE	BY	APPD

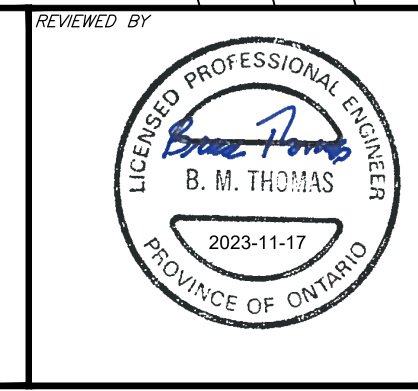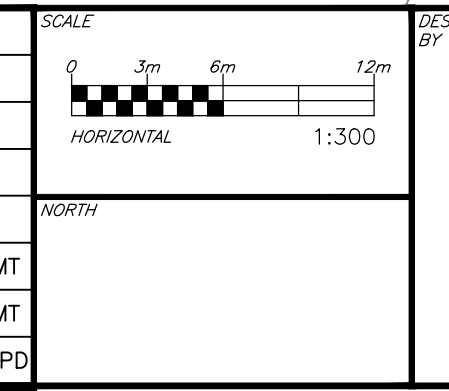

THEBERGE HOMES
1600 LAPERRIERE AVENUE, SUITE 205
OTTAWA, ON. K1Z 8P5
613.421.1515

exp. Services Inc.
1-813-688-1899 | 1-813-225-7300
2500 Chalmers Drive, Unit 100
Ottawa, ON K2B 8B8
Canada
www.exp.com

• BUILDINGS • EARTH & ENVIRONMENT • ENERGY •
• INDUSTRIAL • INFRASTRUCTURE • SUSTAINABILITY •

PROJECT	PROJECT NO.
SECOND LINE ROAD 1158 OLD SECOND LINE ROAD KANATA, ONTARIO.	OTT-00245003-A1
SANITARY DRAINAGE AREA PLAN	C10