


Drawing Remains the Property of/Copyright Reserved by GJA INC. Do Not Use or Reproduce Without Approval of GJA INC. NOT To Be Used For Construction Unless Indicated by Revision: **FOR LANDSCAPE CONSTRUCTION**. Contractor is Responsible for Verification of Site Locations of all Utilities. Report any Discrepancies Between Site and Drawing Immediately to GJA INC. Do NOT Proceed Until Clarified.

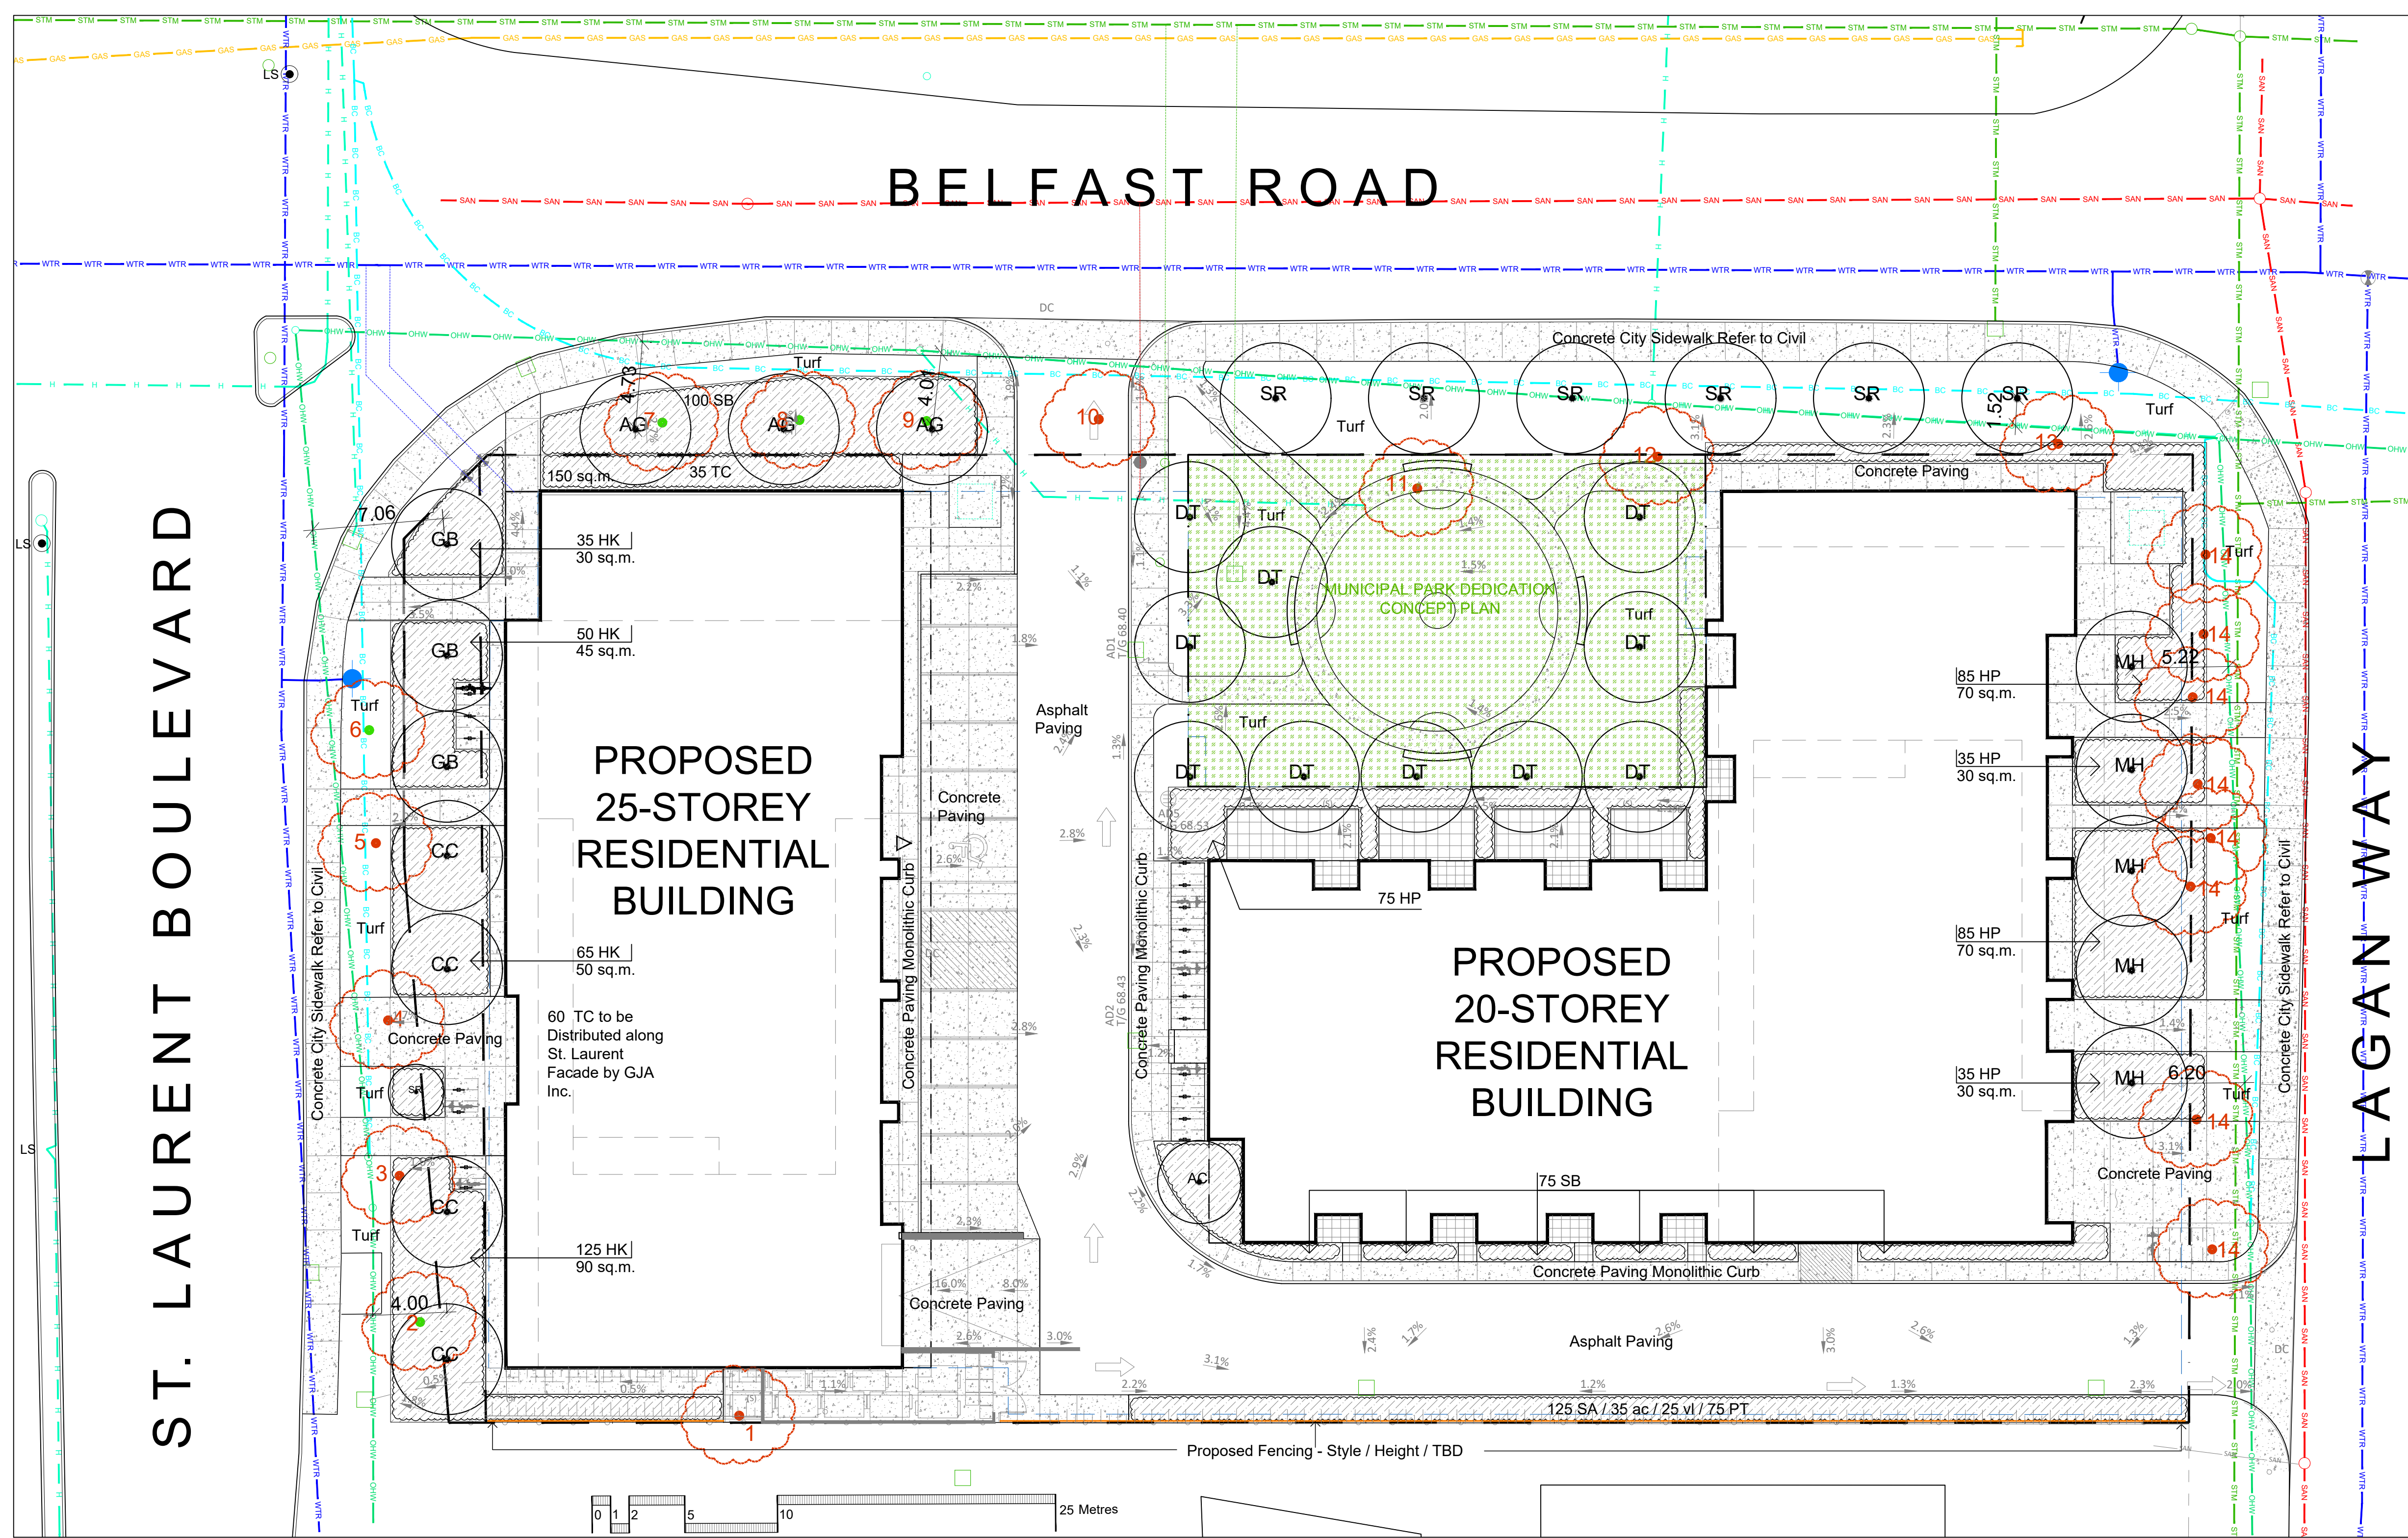

REFER TO TCR BY IFS




- Existing Trees - Refer to TCR by IFS for Details/Actions
- Existing Trees - Refer to TCR by IFS for Details/Actions

LANDSCAPE PLAN


- Proposed Deciduous Tree
- Shrub Planting Bed
- Concrete Monolithic Curb
- Concrete
- Patio Slabs
- Parking Garage
- Fence
- Bike Rack Anchor to Concrete
- Fire Hydrant
- FD Siamese Connection
- Light Standard
- Seat Wall
- Municipal Park Dedication

BELOW/ABOVE GRADE SERVICES REFER TO CIVIL/CUP

- U/G Water Service
- U/G Storm Service
- U/G Sanitary Service
- U/G Gas Service
- U/G TelCo Service
- U/G Hydro Service
- O/H Hydro Service

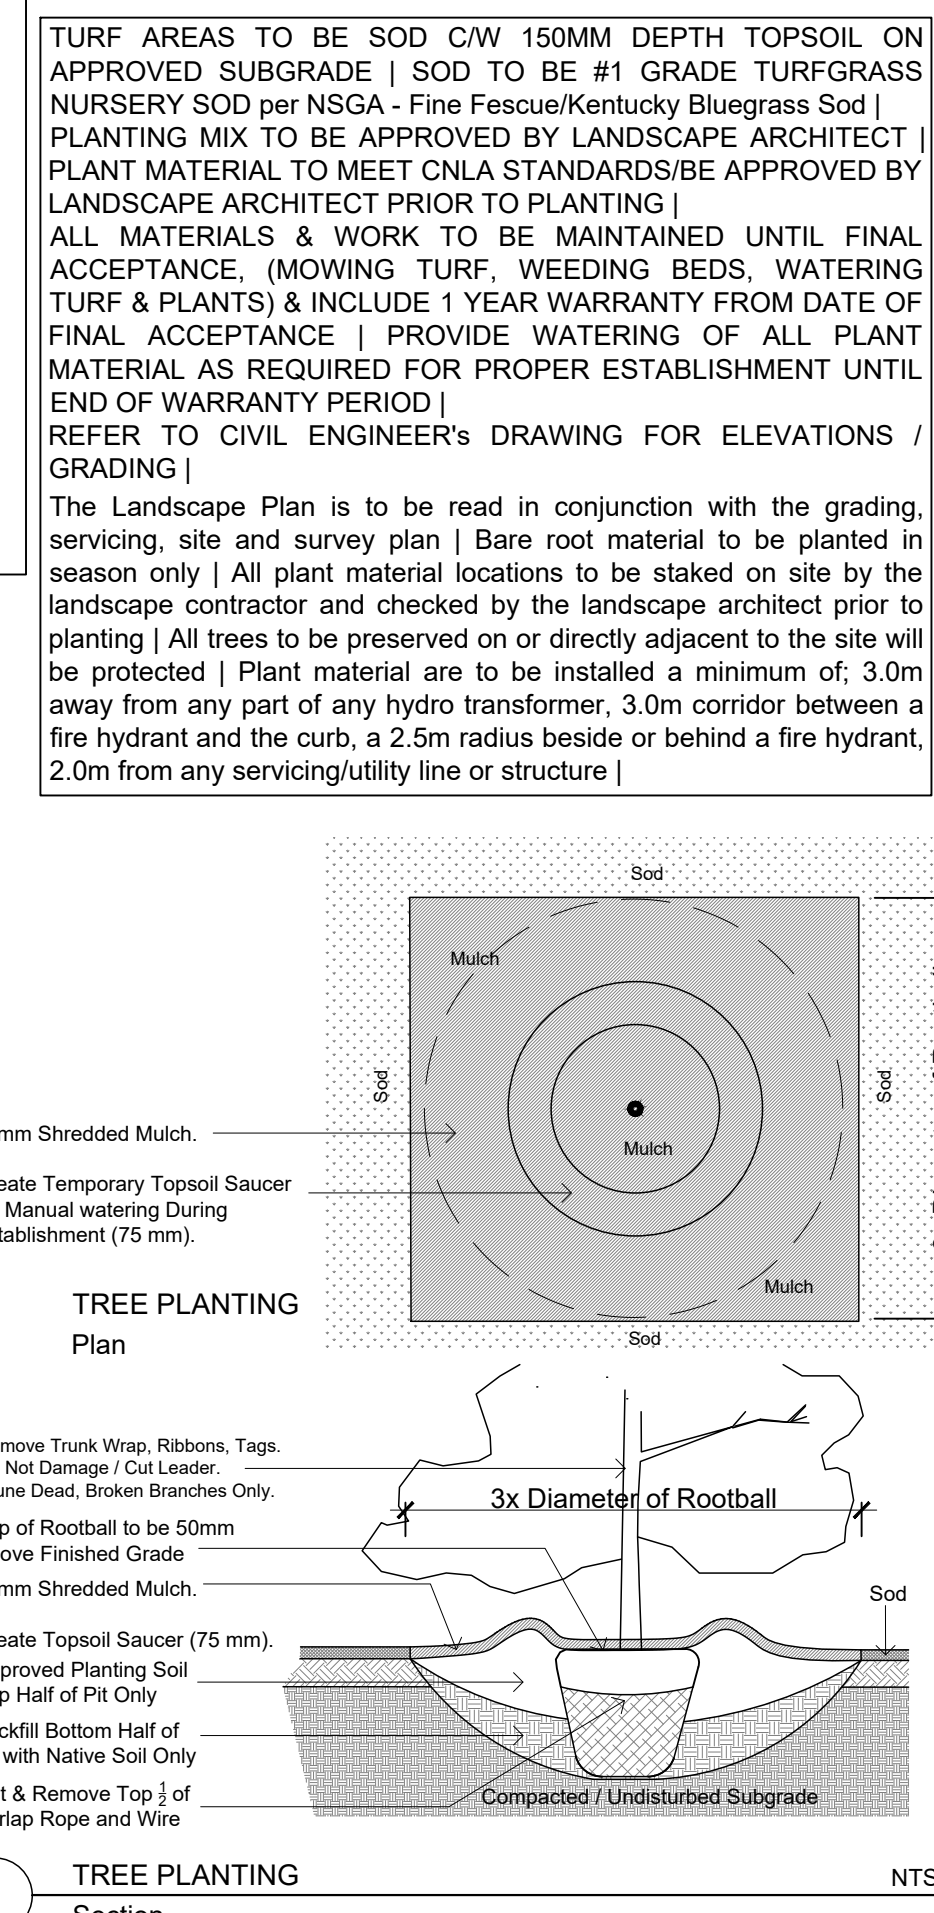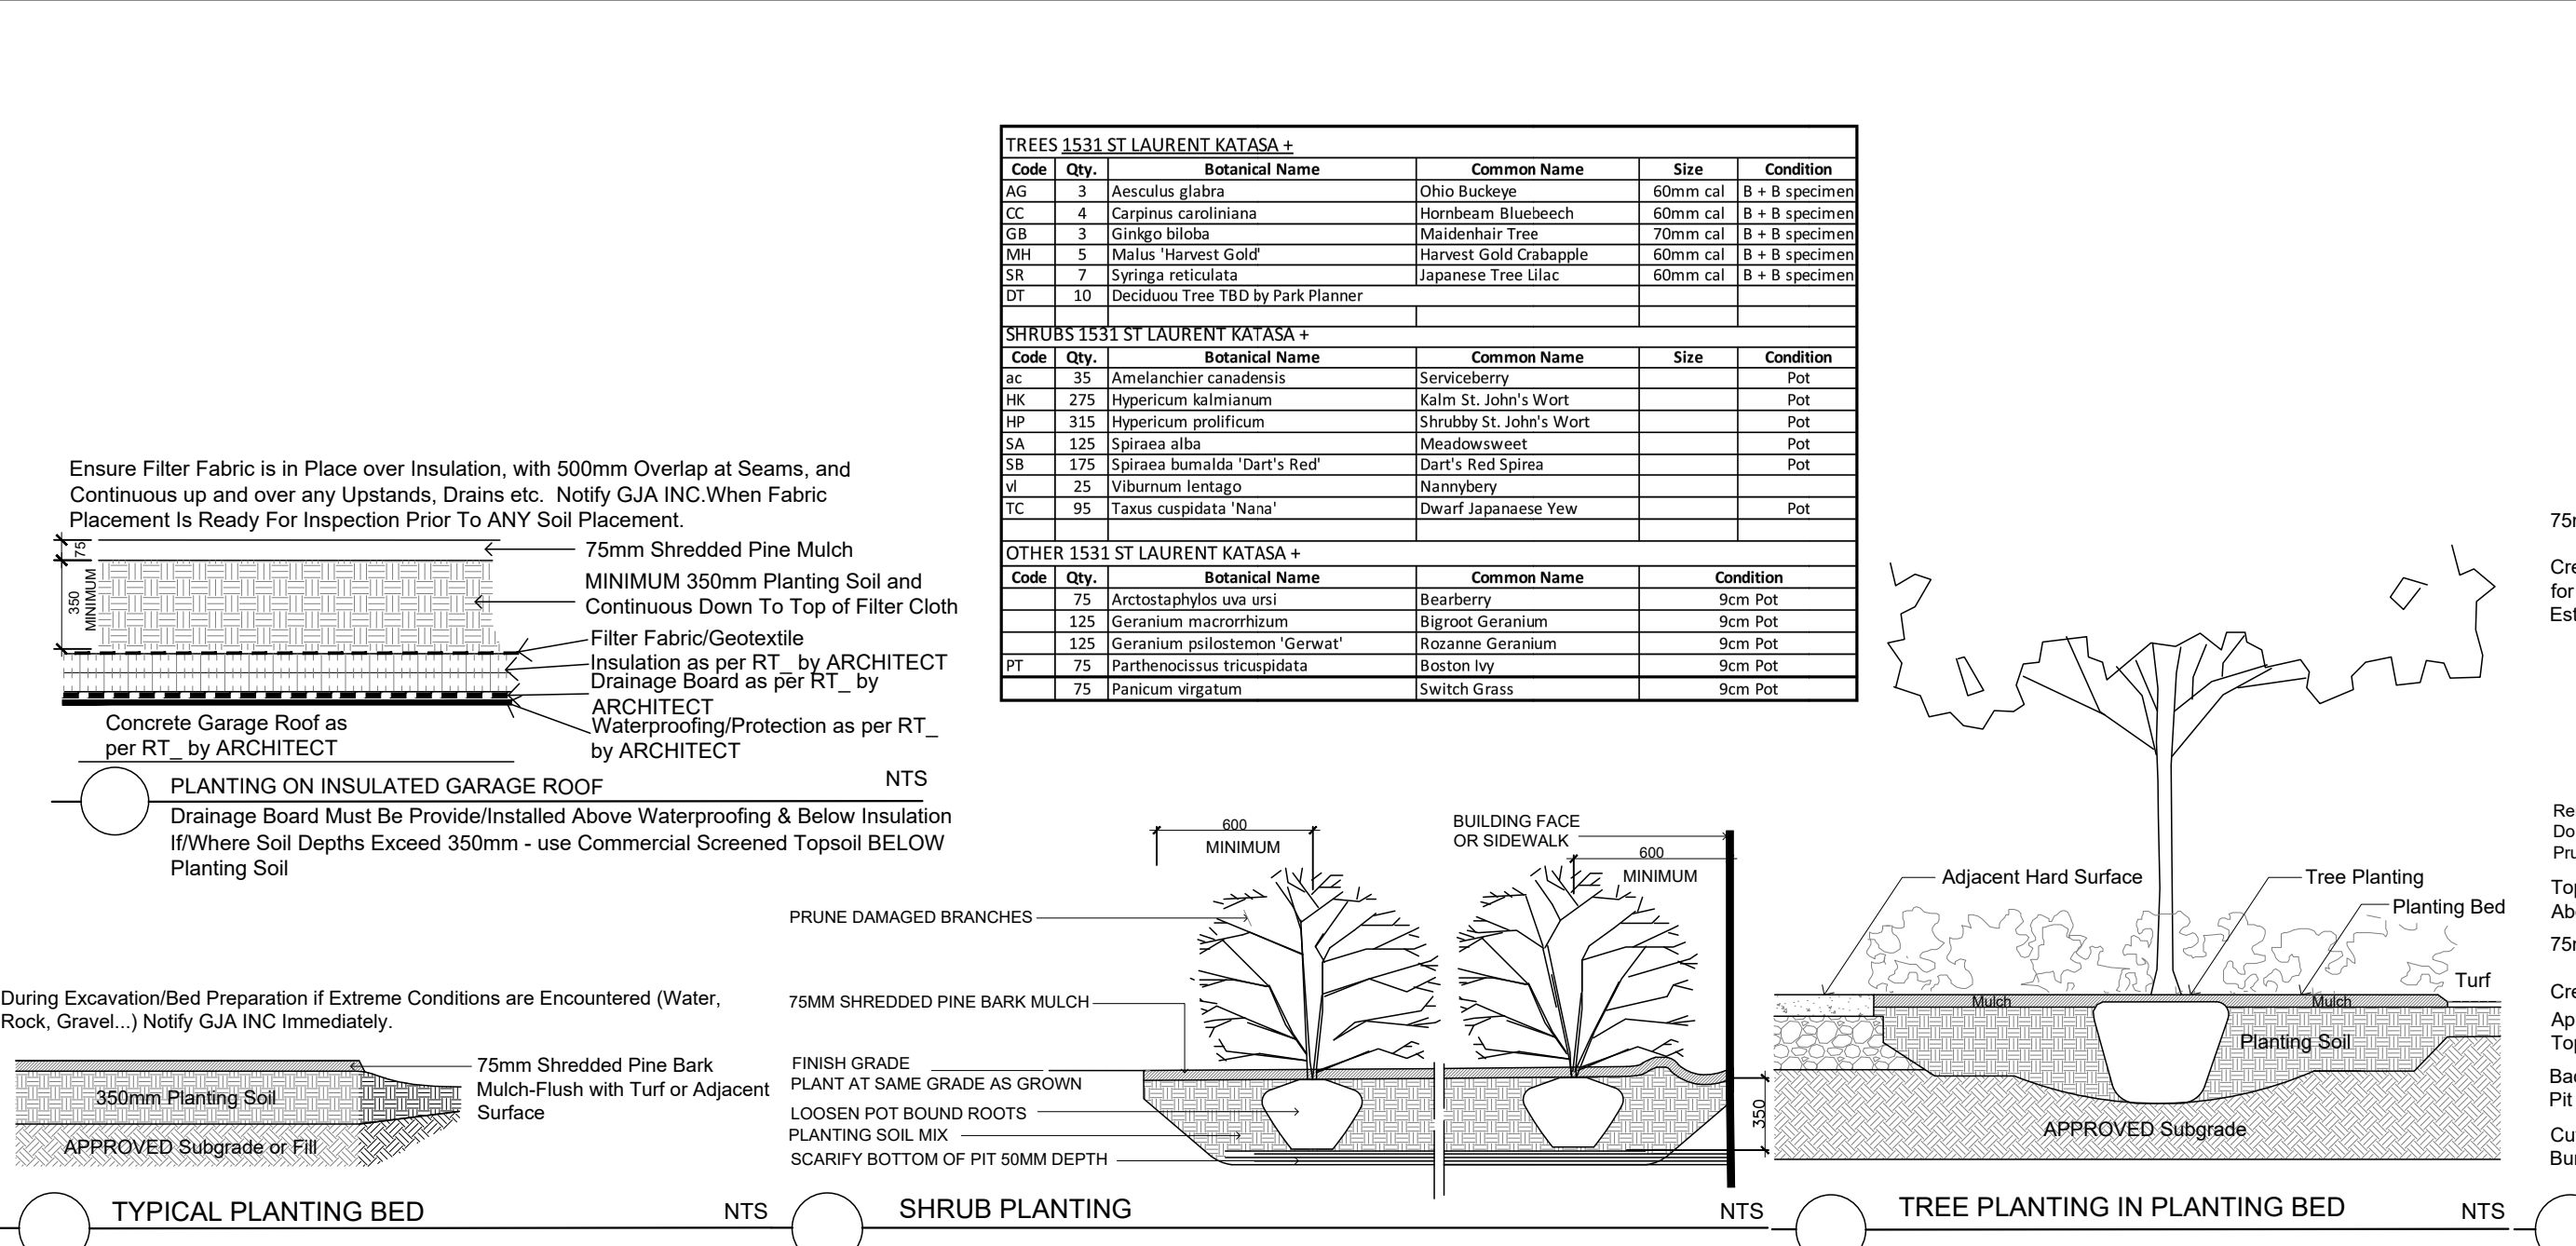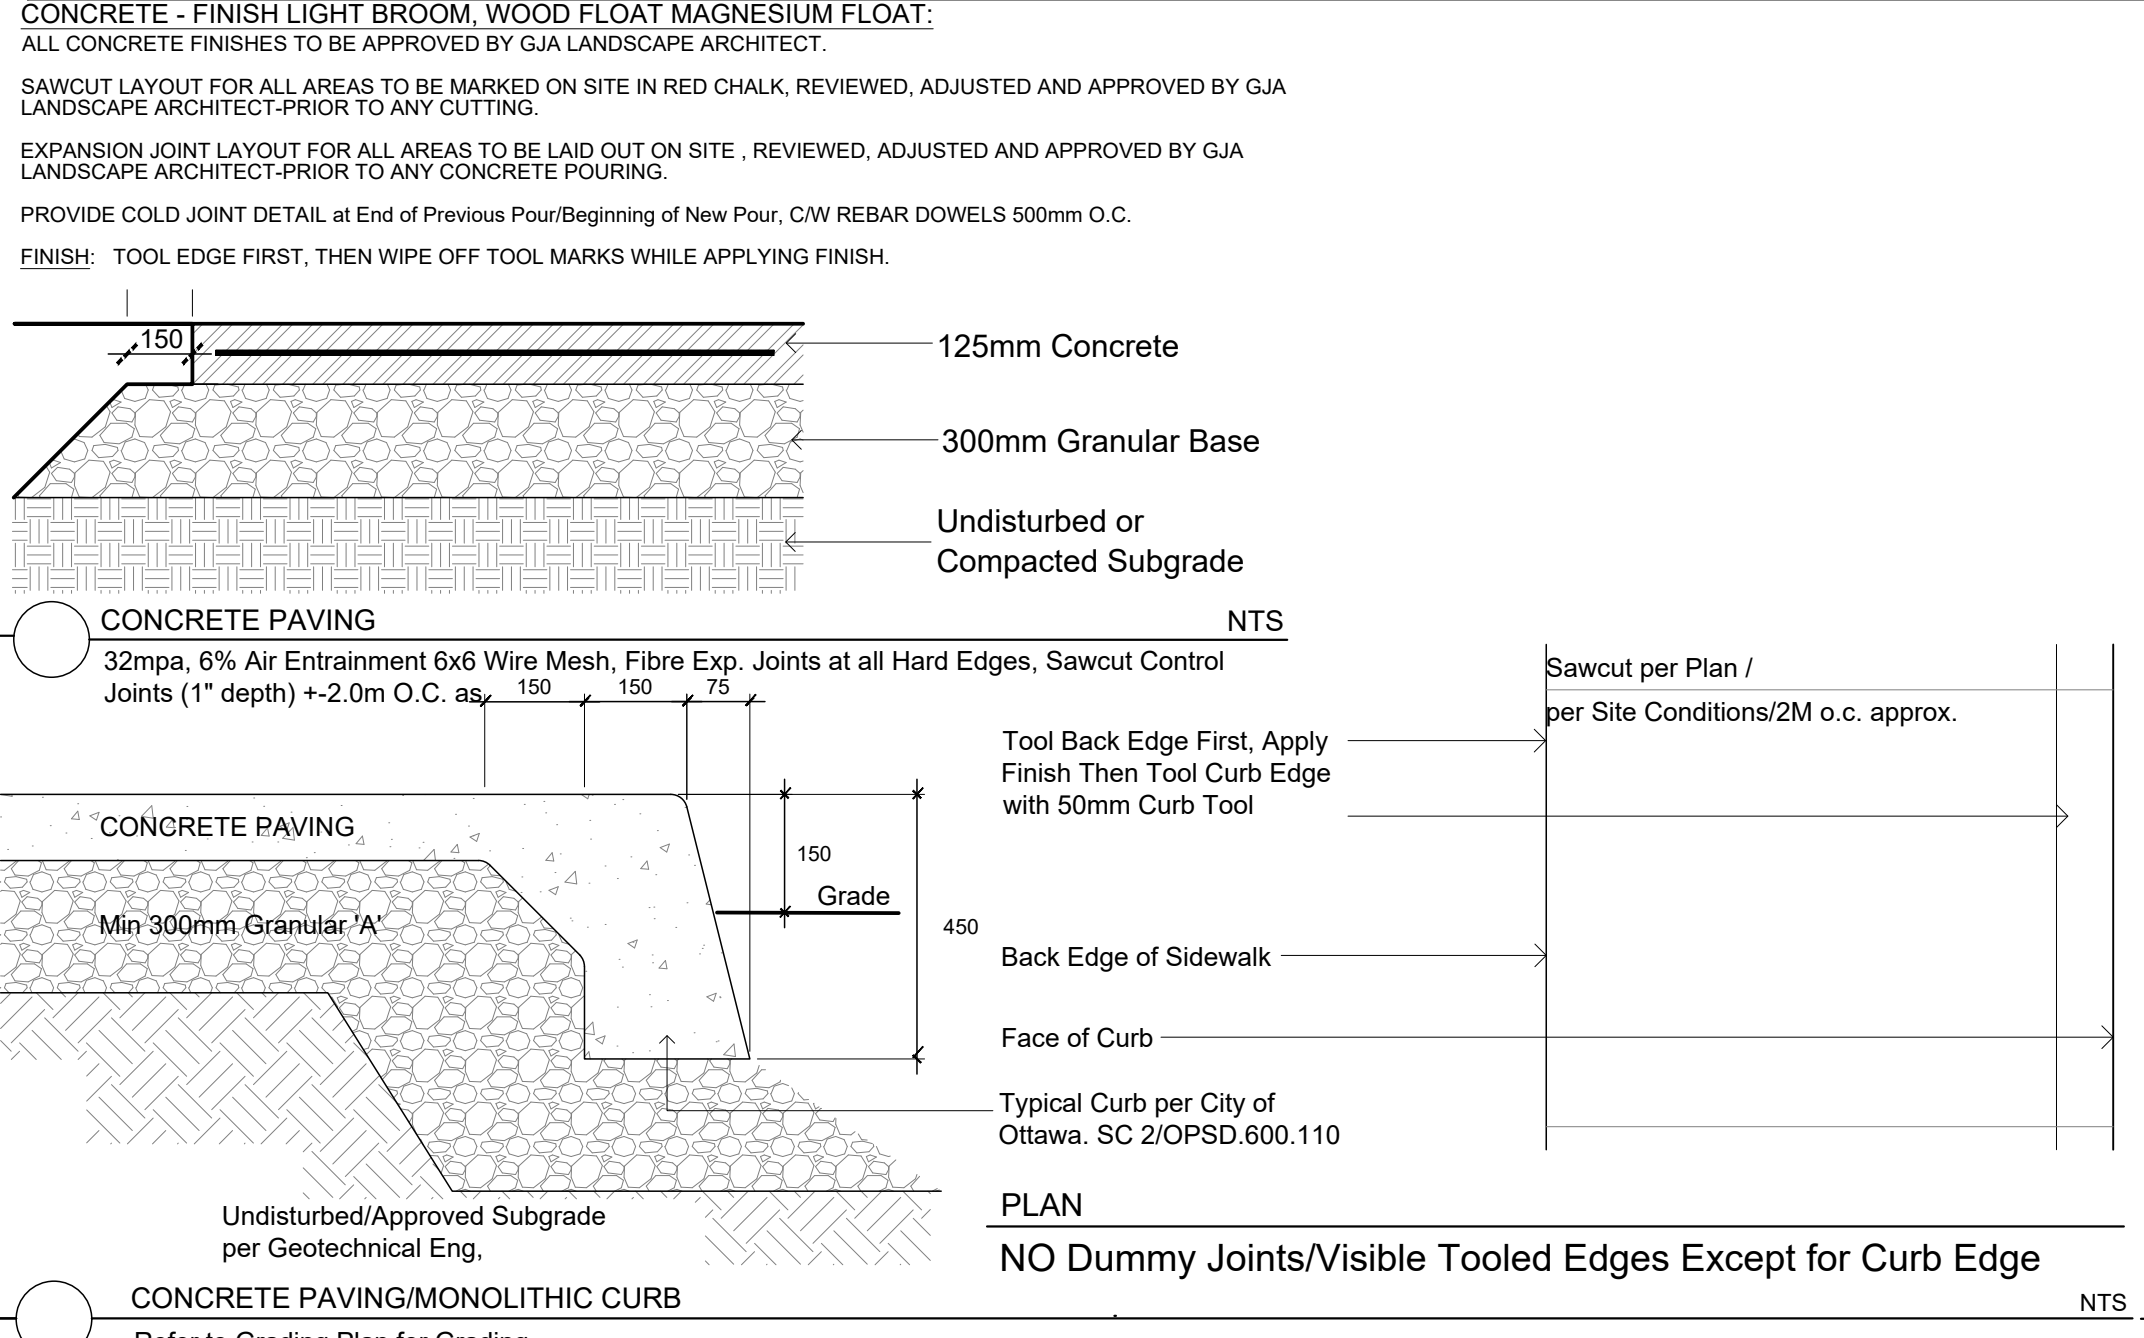

#	REVISION	DATE
1	SPC SUBMISSION 1	MAY 31 2023
0	REVIEW/COORDINATION	MAY 2023

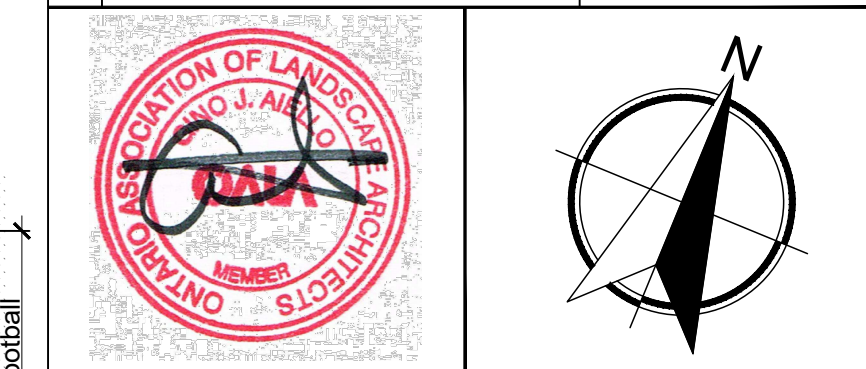

Property Owner **KATASA Group**
Katasa Groupe + Développement 301-69 Jean-Proulx
Gatineau, Quebec J8Z 1W2 Canada

Gino J. Aiello | landscape architect GJALA.com
GJA Inc. Gino@GJALA.com (613) 286 5130
110 Dabury Road Unit # 9 | Ottawa Ontario | K2T 0C2

Project **MIXED-USE RESIDENTIAL BUILDINGS**
1531 ST. LAURENT BLVD, OTTAWA, ON
K1G 1A1

LANDSCAPE PLAN

Scale: 1:200

L1