

RECEIVED AND DEPOSITED AS

PLAN 4R- 2324

May 19, 1977

P. T. Mielke
 LAND REGISTRAR FOR THE
 REGISTRY DIVISION OF
 OTTAWA No. 4

I REQUIRE THIS PLAN TO
 BE DEPOSITED UNDER
 PART II OF THE REGISTRY
 ACT.

MAY 1977
P. Dewhirst
 P. Dewhirst O.L.S.

On Behalf of The Regional
 Municipality of Ottawa-Carleton

PLAN OF SURVEY OF
 PARTS OF LOTS 371 to 379 (both inclusive)
 REGISTERED PLAN 375
 TOWNSHIP OF NEPEAN
 REGIONAL MUNICIPALITY OF OTTAWA-CARLETON

Scale 1 Inch = 40 Feet
 Surveyed by P. Dewhirst O.L.S.
 1977

NOTES and LEGEND

Bearings are astronomic, derived from the computed bearing of N.22° 47' 22" W. between I.S.C.M. 86 (N.16 483 098.64, E.1196 198.08) and I.S.C.M. 646 (N.16 485 172.82, E.1195 326.63) and are referred to the Central Meridian of Zone 9 of the Ontario Co-ordinate System Longitude 76° 30' W.
 Distances are in feet and decimals thereof.
 All hanging lines shown hereon have been verified.
 Round Iron Bar is shown thus ●
 Short Standard Iron Bar is shown thus □ S.S.I.B.
 Standard Iron Bar is shown thus □
 Fd. denotes Found
 Wit. " Witness

SURVEYOR'S CERTIFICATE


I Hereby Certify that:
 1. This survey and plan are correct and in accordance with *The Surveys Act* and *The Registry Act* and the regulations made thereunder.
 2. The survey was completed on the 29th. day of April, 1977.

MAY 1977
 Ottawa, Ontario

P. Dewhirst
 P. Dewhirst
 Ontario Land Surveyor

CAUTION

THIS PLAN IS NOT A PLAN OF
 SUBDIVISION WITHIN THE MEANING
 OF SECTION 29, 32 OR 33, OF THE
 PLANNING ACT. (R.S.O. 1970)

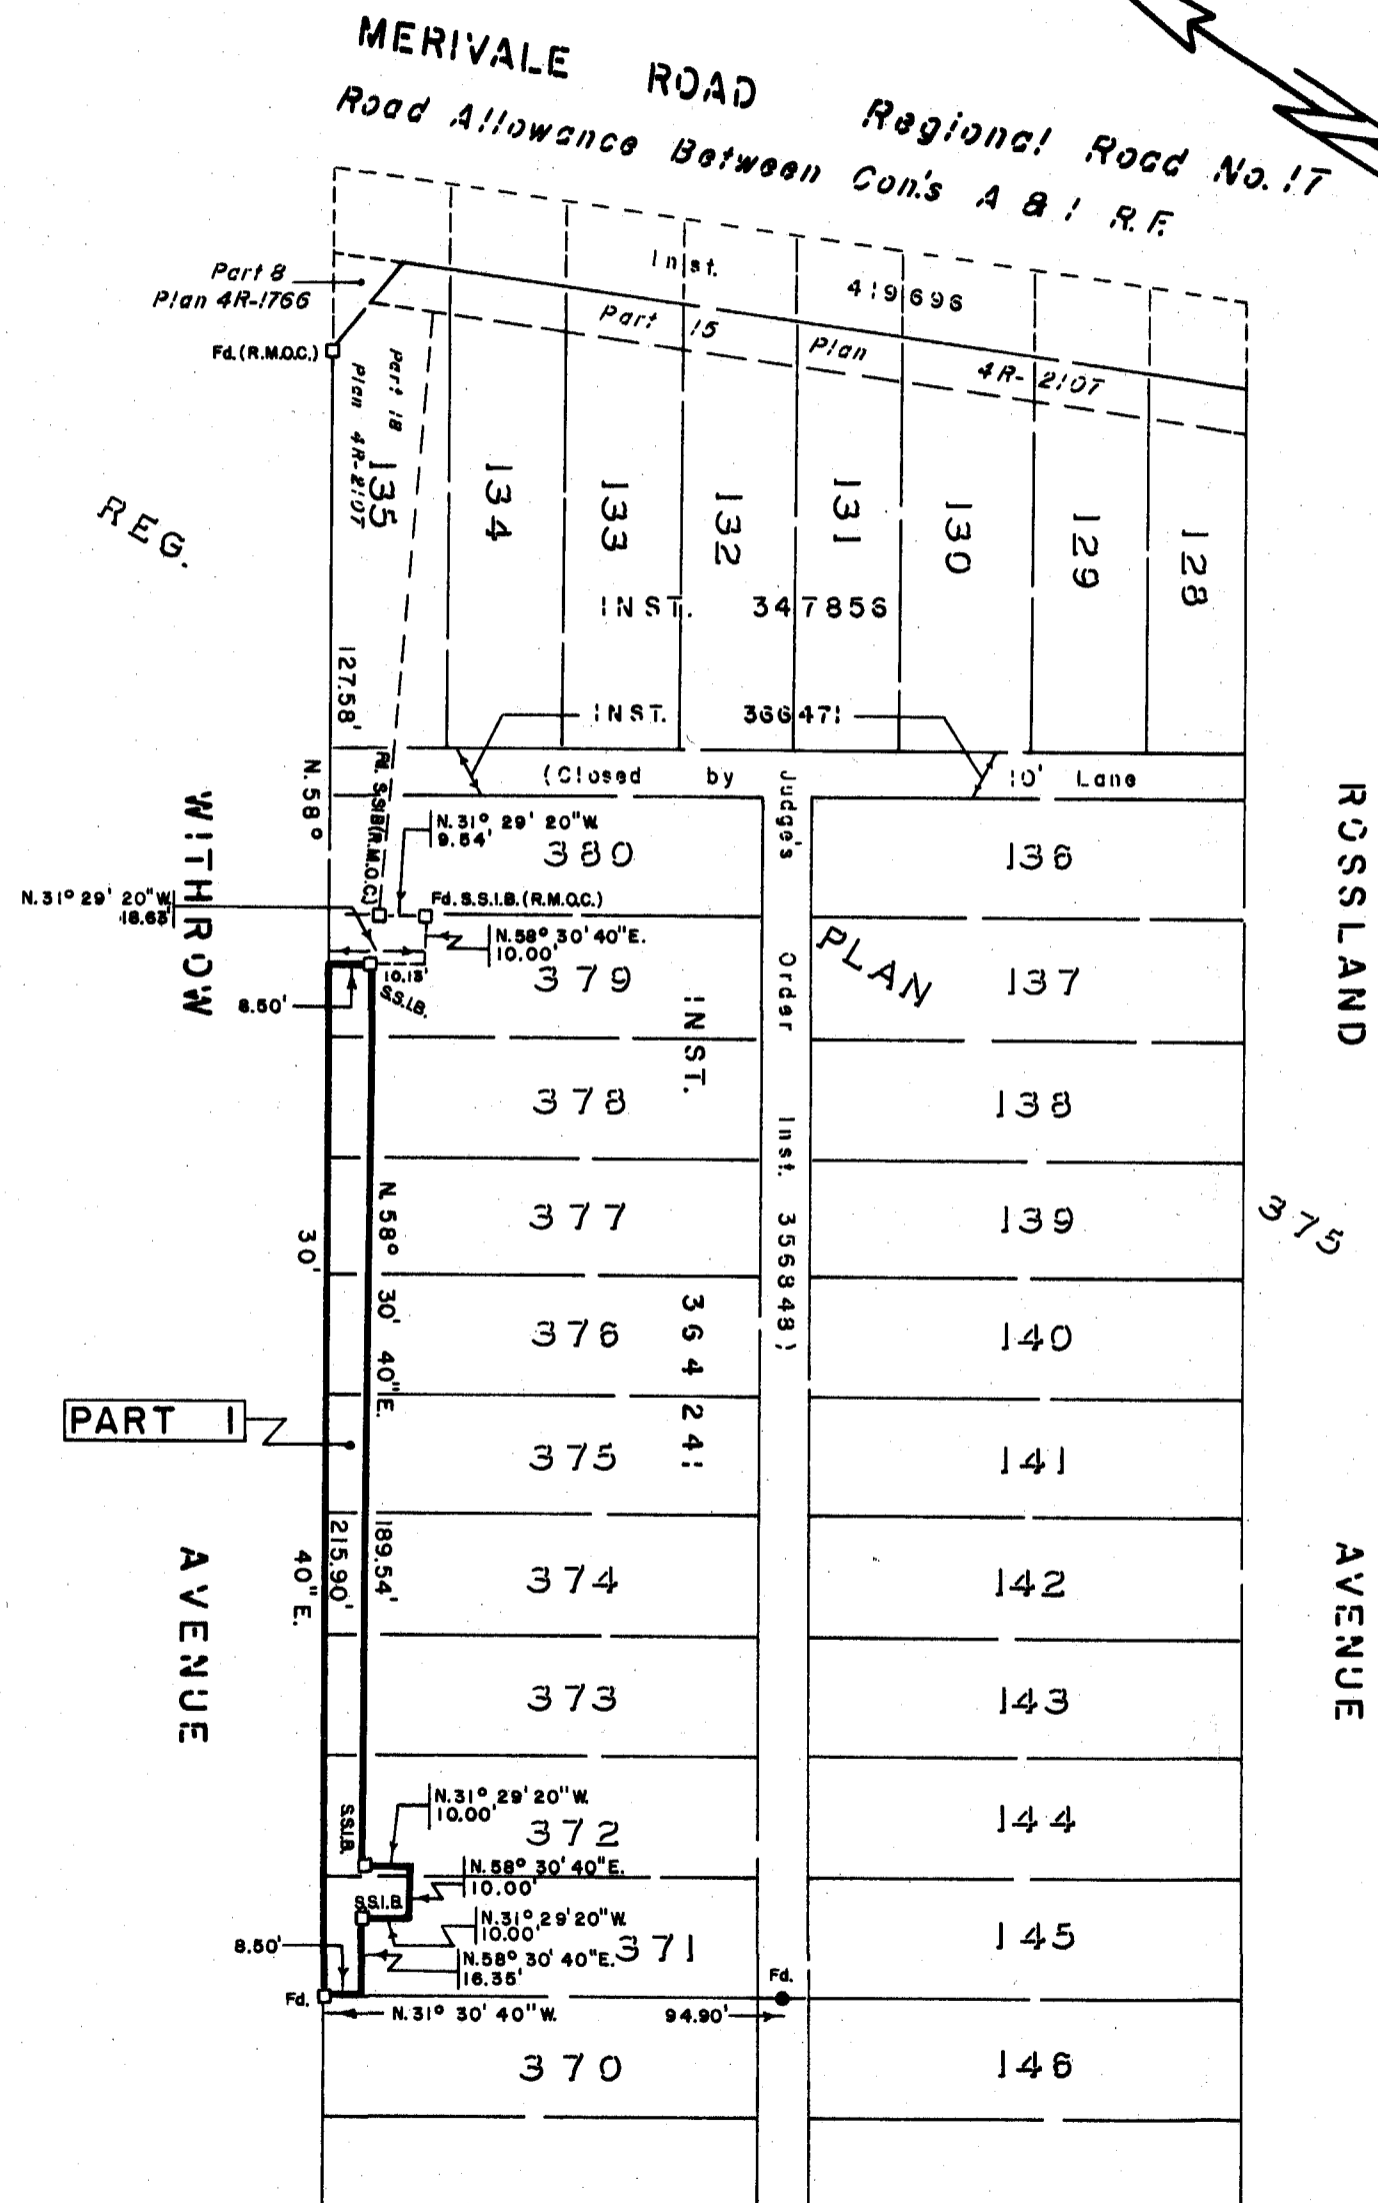

SCHEDULE

PART	LOT	Reg. Plan	INST. No.	OWNER	AREA	ACQUIRED BY
1	371 to 379	375	364241	St. Richard's Anglican Church	1935 sq. ft.	

THE REGIONAL MUNICIPALITY OF
 OTTAWA CARLETON

SURVEY BRANCH

SURVEY BY: B.E.
 DRAWN BY: M.C.
 CHECKED BY: P.D.
 FILE NO. EF-5-1

DRAWING NO.

2510