
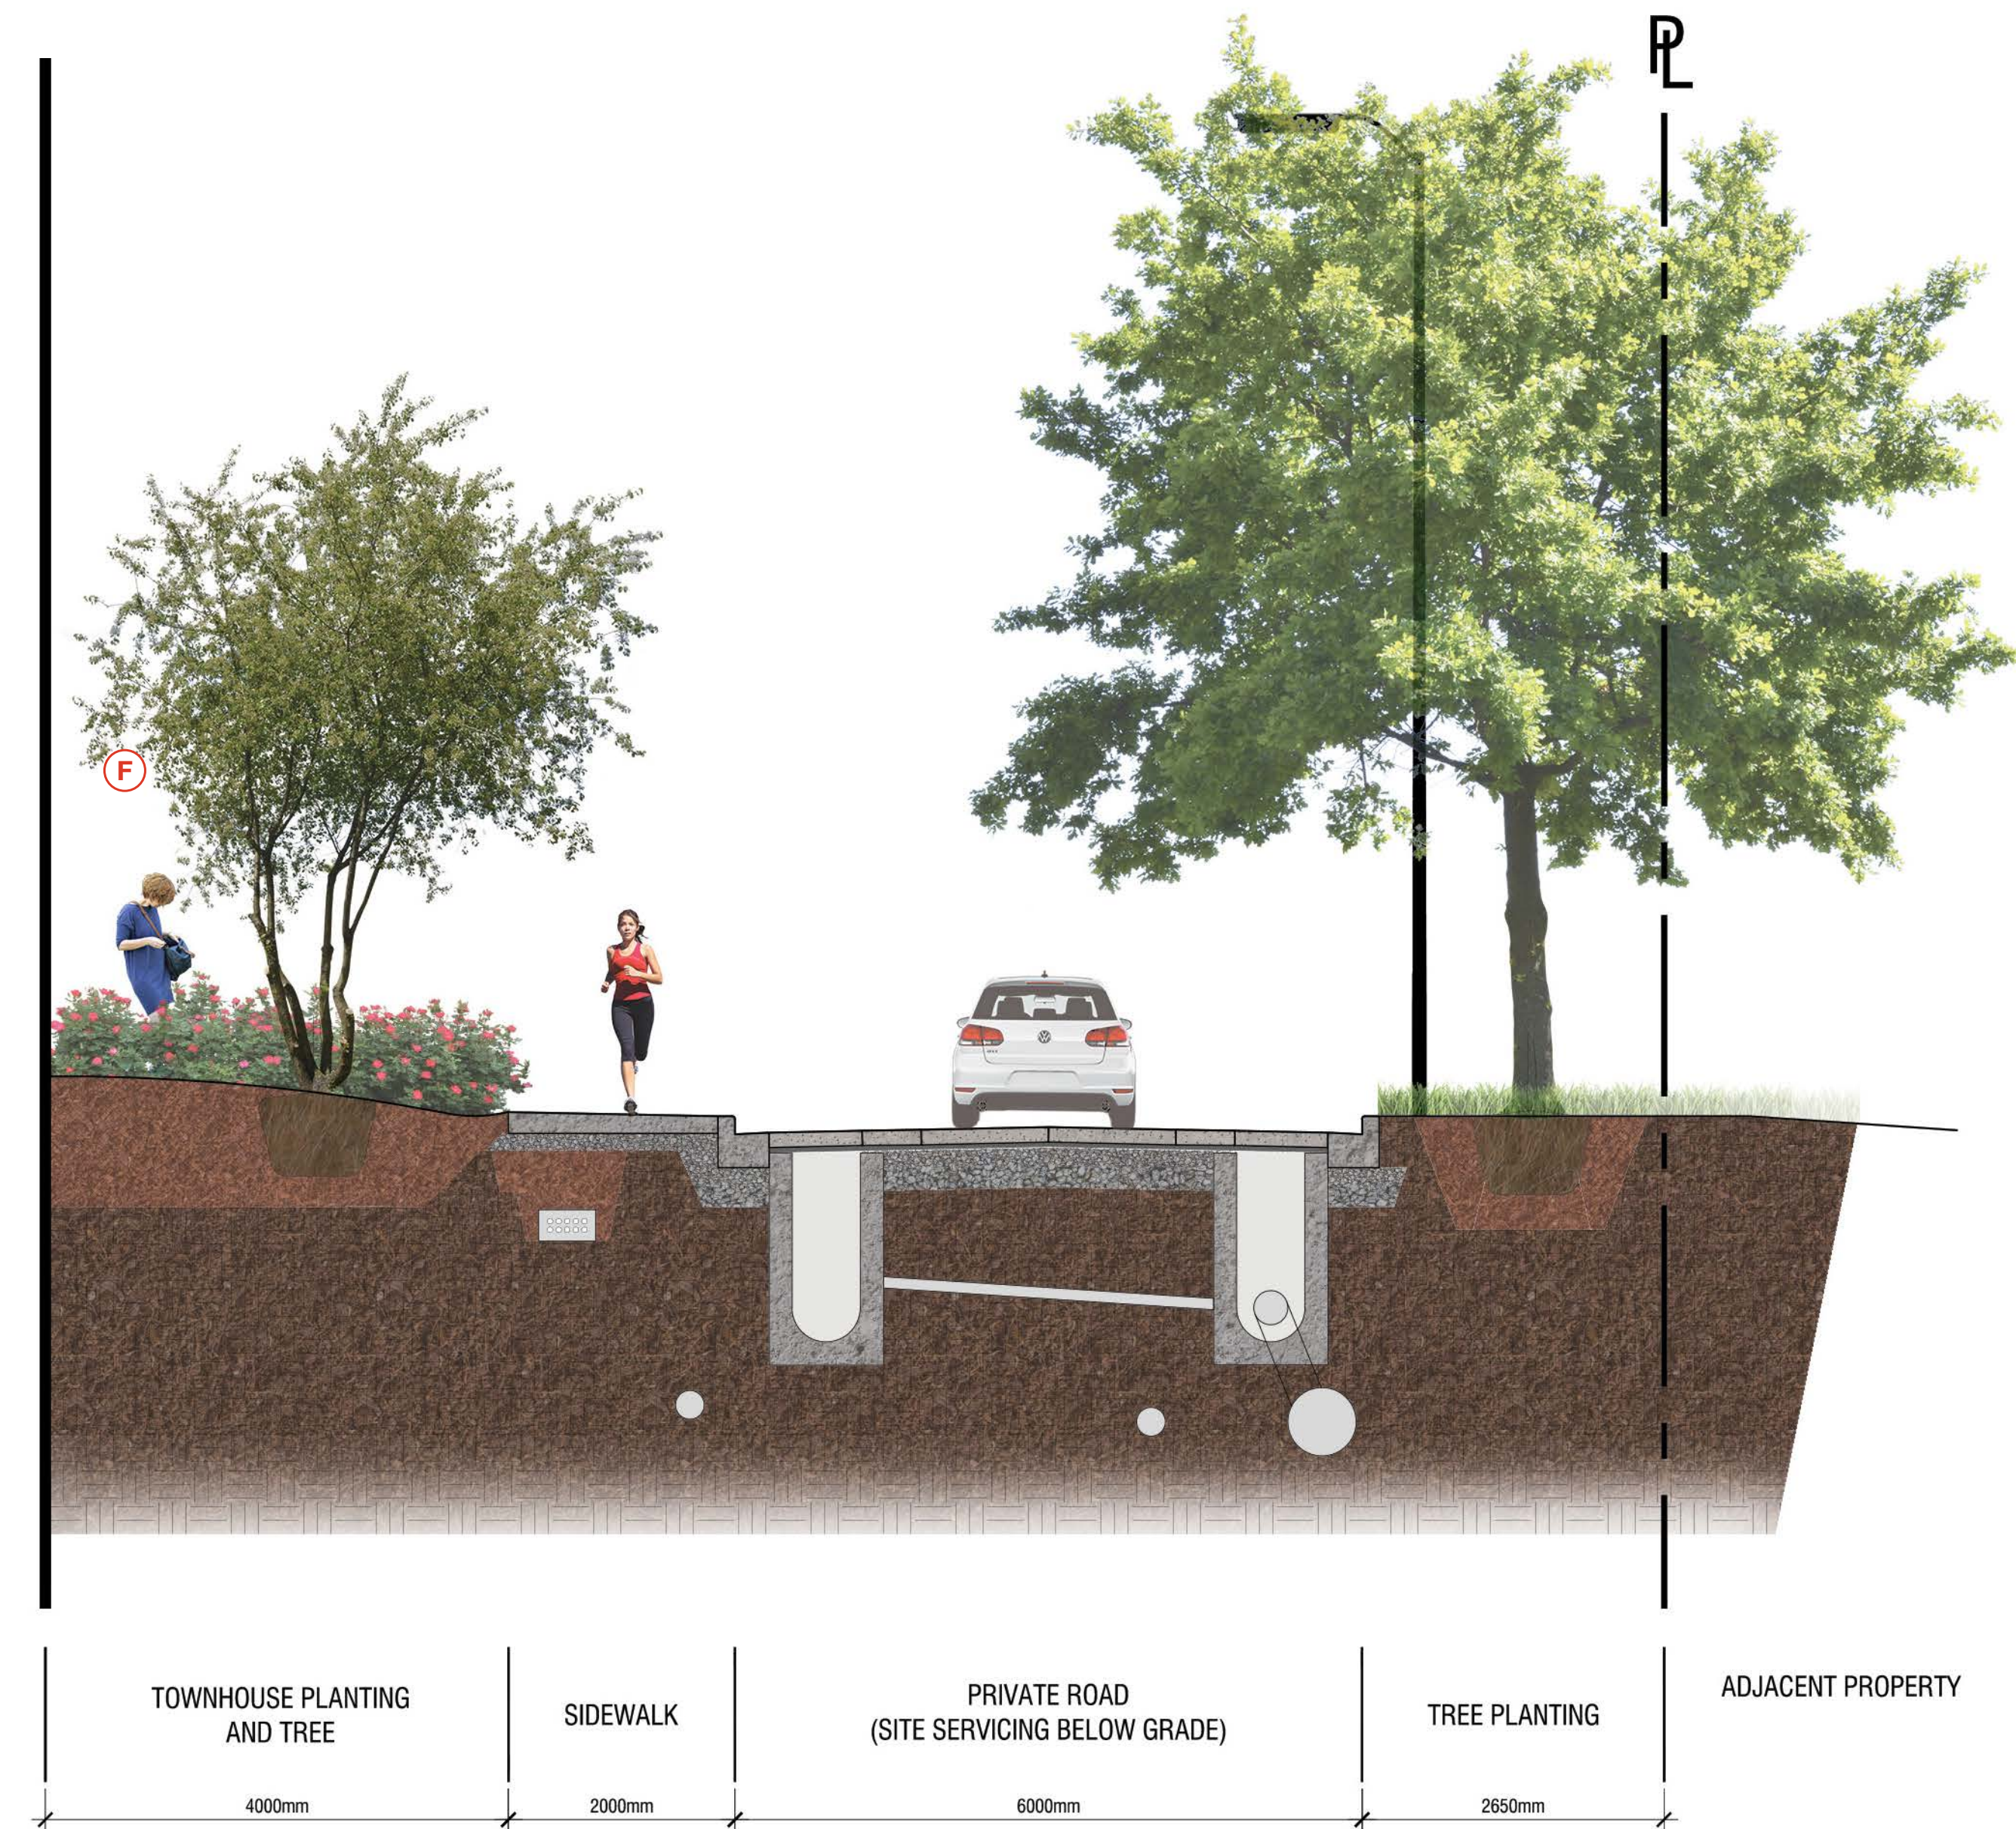
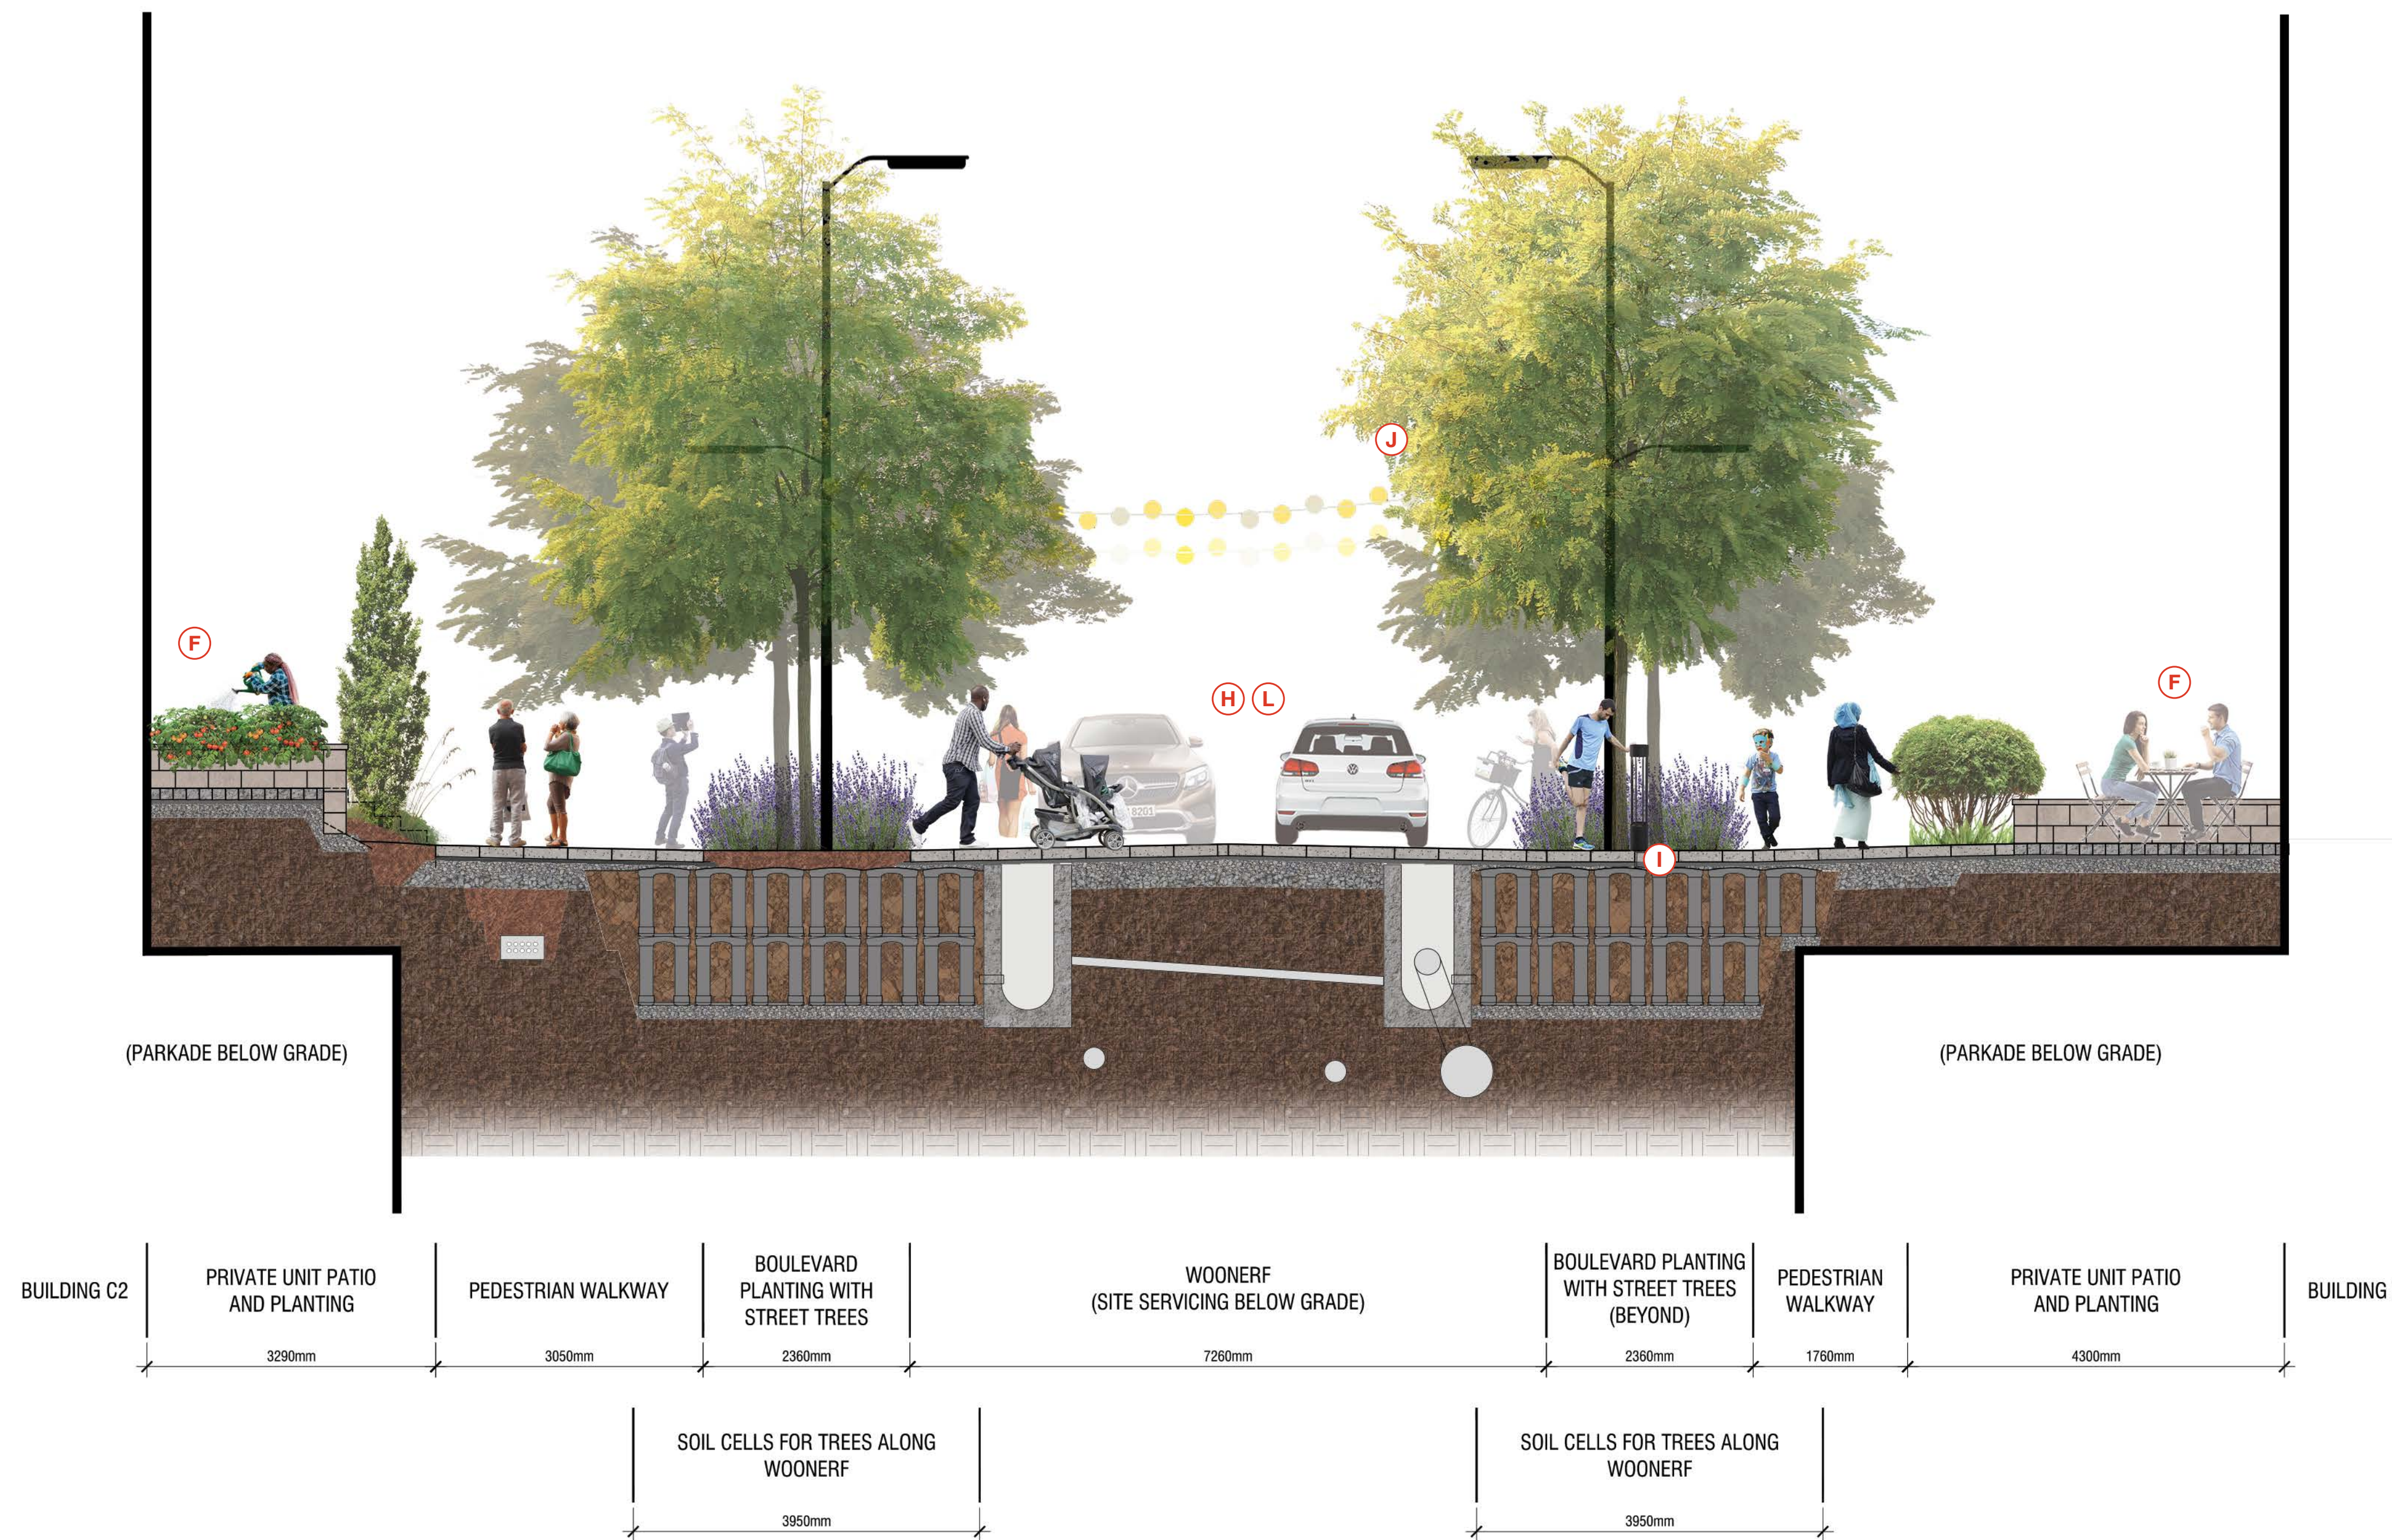
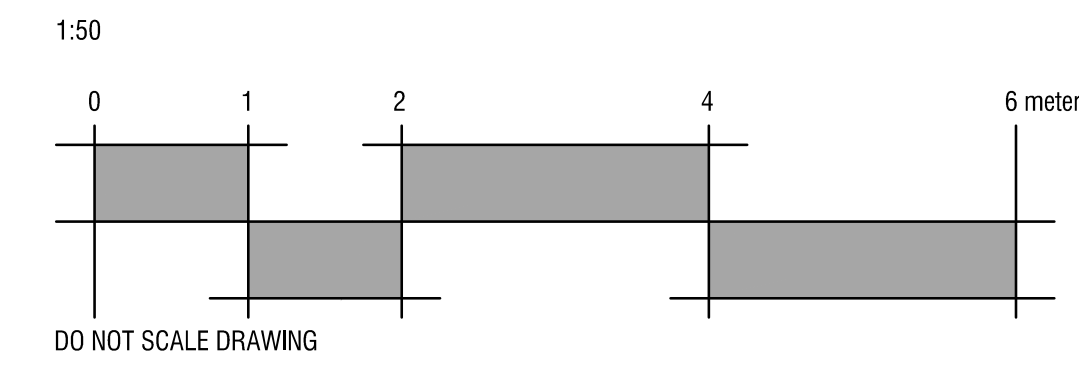


SLDP 1887 ORLEANS LIMITED

My plan / plan inspire

Legend / légende

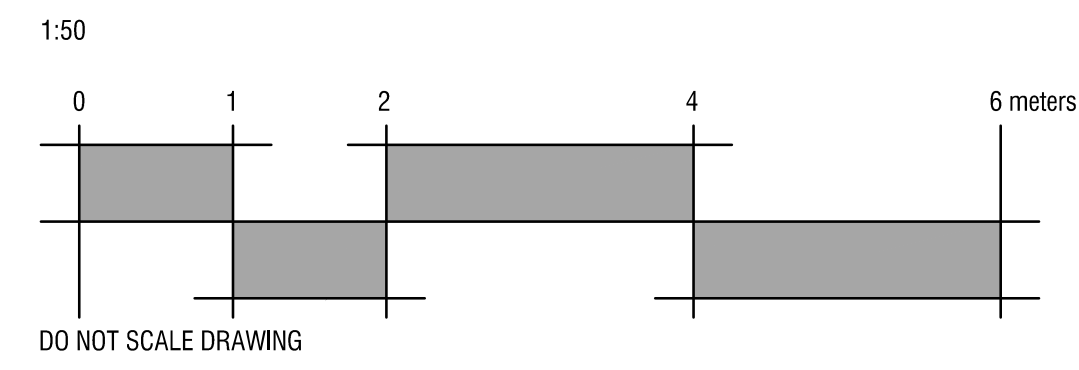

1 SECTION A-A AT WOONERF
L2 1:50

2 SECTION B-B AT PRIVATE ROAD
L2 1:50




A PLAYGROUND AMENITY



B RESIDENTIAL AMENITY



C COMMUNITY GARDENS

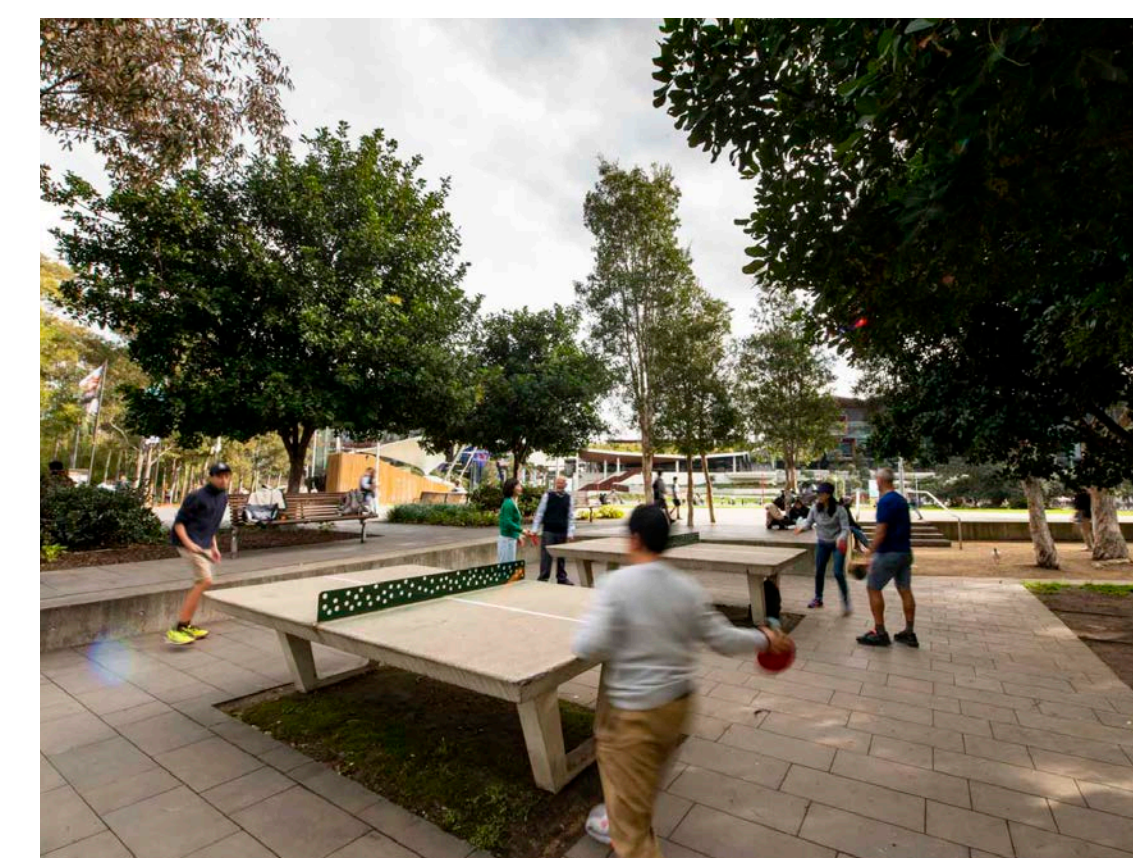


D ACTIVE AMENITY




E RETAIL/SERVICE FRONTAGE



F GROUND-LEVEL TOWNHOUSES

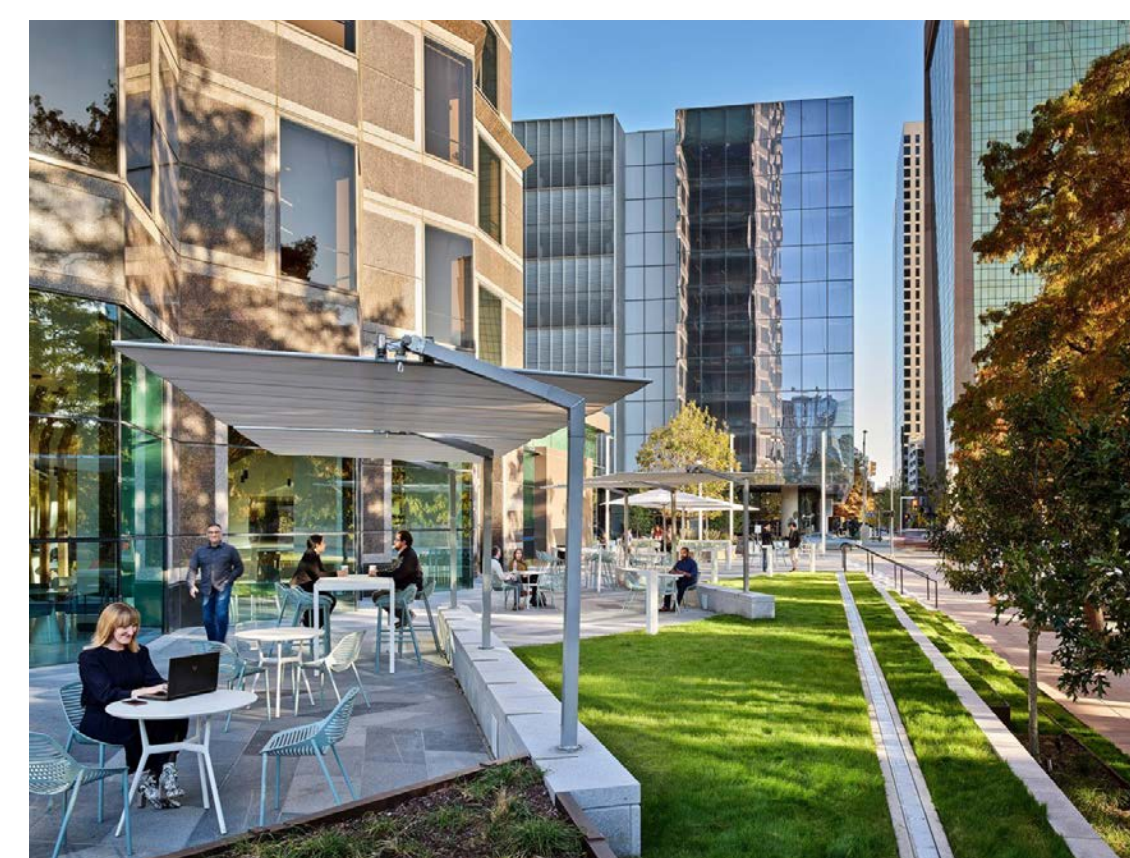

G GRADE CHANGE

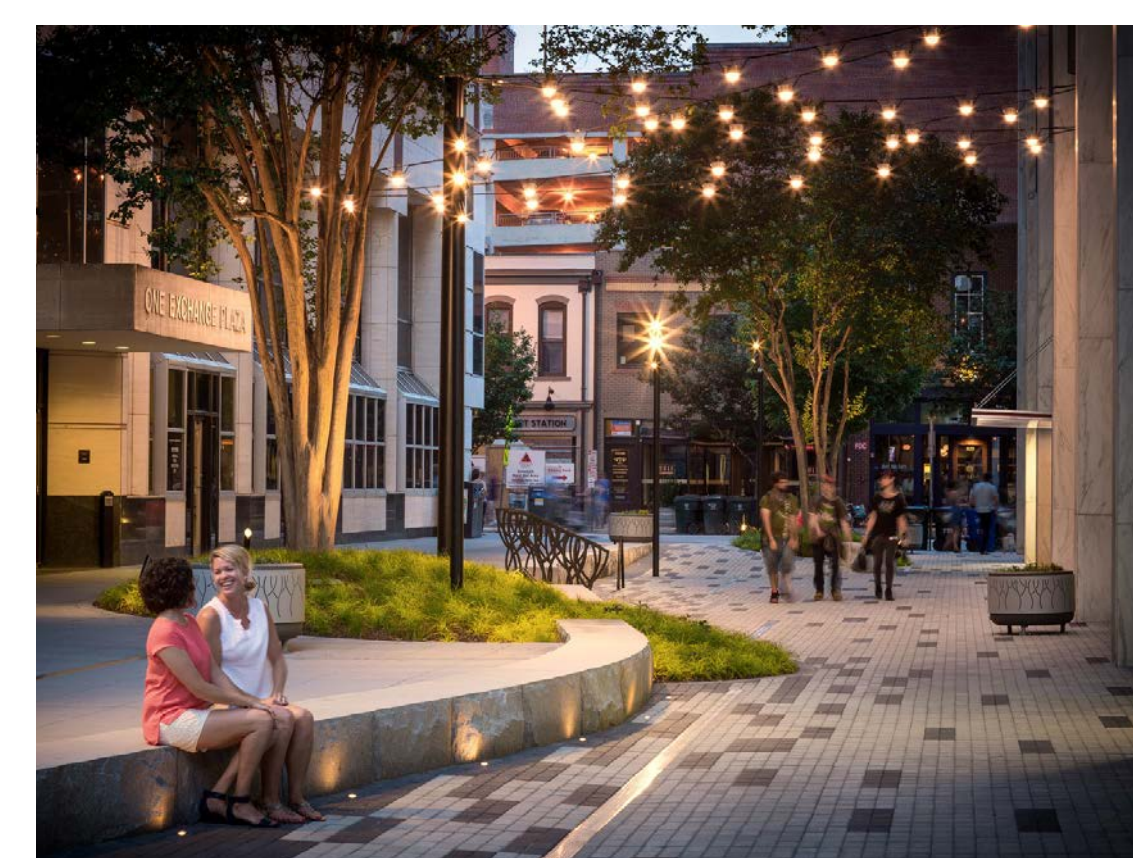

H PEDESTRIAN REALM



I SAFETY & ACCESSIBILITY



J PLACEMAKING & CHARACTER



K MULTI-MODAL CIRCULATION



L WOONERF-STYLE STREET

3 PRECEDENT IMAGES
L2 nts.

*Keyed images correspond to both Landscape Concept Plan and Sections.




00 Issue for ZBLA - Phase 2 2023/07/14

rev# description / la description yyyy/mm/dd

FOTENN Planning + Design

396 Cooper Street, Suite 300
 Ottawa, ON, CANADA K2P 2H7 613.730.5709
 fotenn.com

north / le nord stamp / le cachet

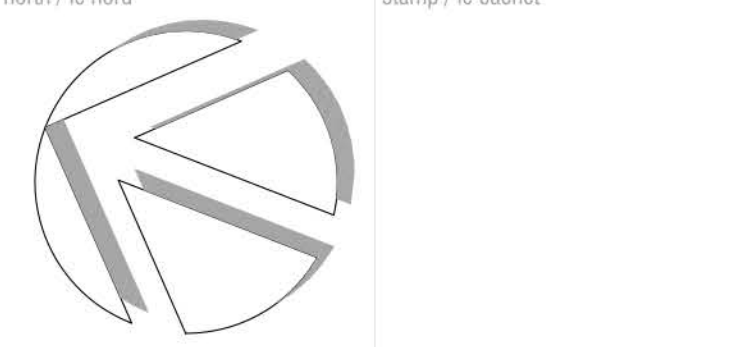

project / projet

1887 St Joseph Boulevard

drawing / dessin

LANDSCAPE SECTIONS & PRECEDENT IMAGES

designed / conçu drawn / dessiné reviewed / examiné

BM / MH / DF

date project number / No. du projet

2023-03-08 X##-##

drawing number / No. du dessin

L2 of 2