


OVERVIEW


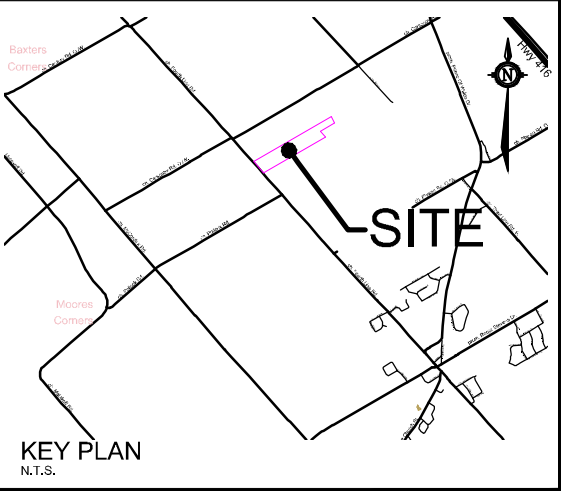


SEVERANCE APPLICATION

6109 FOURTH LINE ROAD

PART LOT 12, CON 3
Geographic Township of NORTH GOWER
CITY OF OTTAWA

Jayne Forward

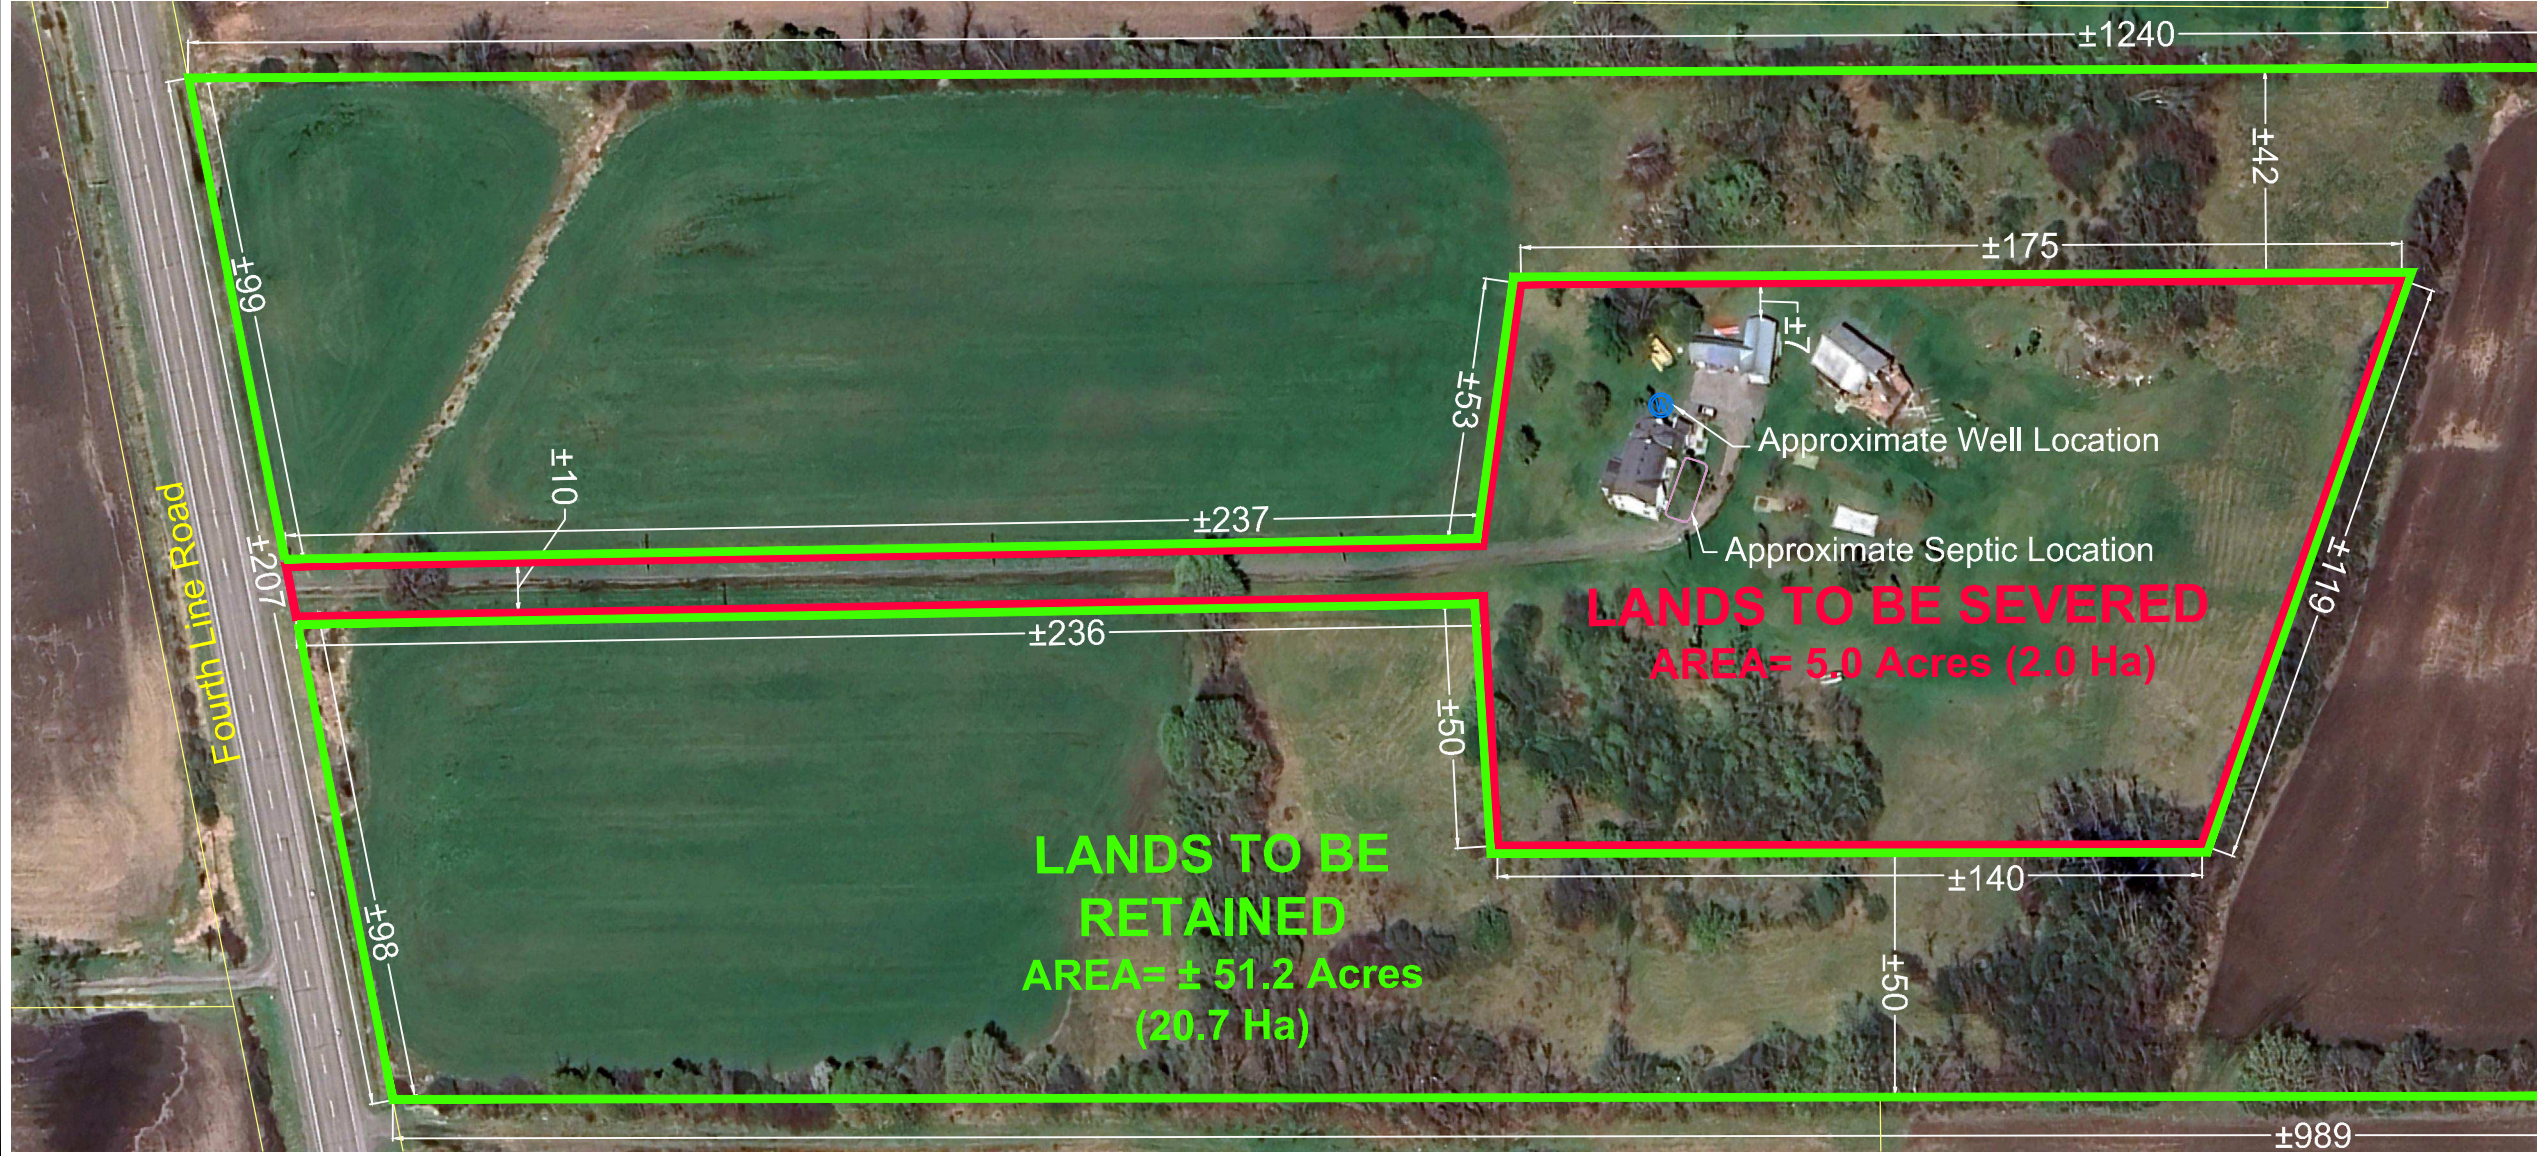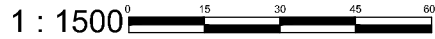

M:\2024\124002\CAD\Planning\Figures\124002-SEV.dwg, SEV, Jan 30, 2024 - 1:32pm, wloss

I.	ISSUED FOR CONSENT APPLICATION	JAN 29/24	JLJ
No.	REVISION	DATE	BY

<p>Engineers, Planners & Landscape Architects Suite 200, 240 Michael Cowpland Drive Ottawa, Ontario, Canada K2M 1P6 Telephone: (613) 254-9643 Facsimile: (613) 254-5867 Website: www.novatech-eng.com</p>	ISSUED
	JANUARY, 2024
	PROJECT No. 124002
	DRAWING No. 124002-SEV