



P1 PARKING LEVEL	
<b>VEHICULAR PARKING:</b>	
STANDARD	51 SPACES
MIDSIZE	18 SPACES
COMPACT	6 SPACES
TYPE 'A' BARRIER FREE	1 SPACES
TYPE 'B' BARRIER FREE	1 SPACES
<b>TOTAL PARKING</b>	<b>77 TOTAL</b>
<b>BIKE PARKING:</b>	
<b>TOTAL PARKING</b>	<b>17 TOTAL</b>

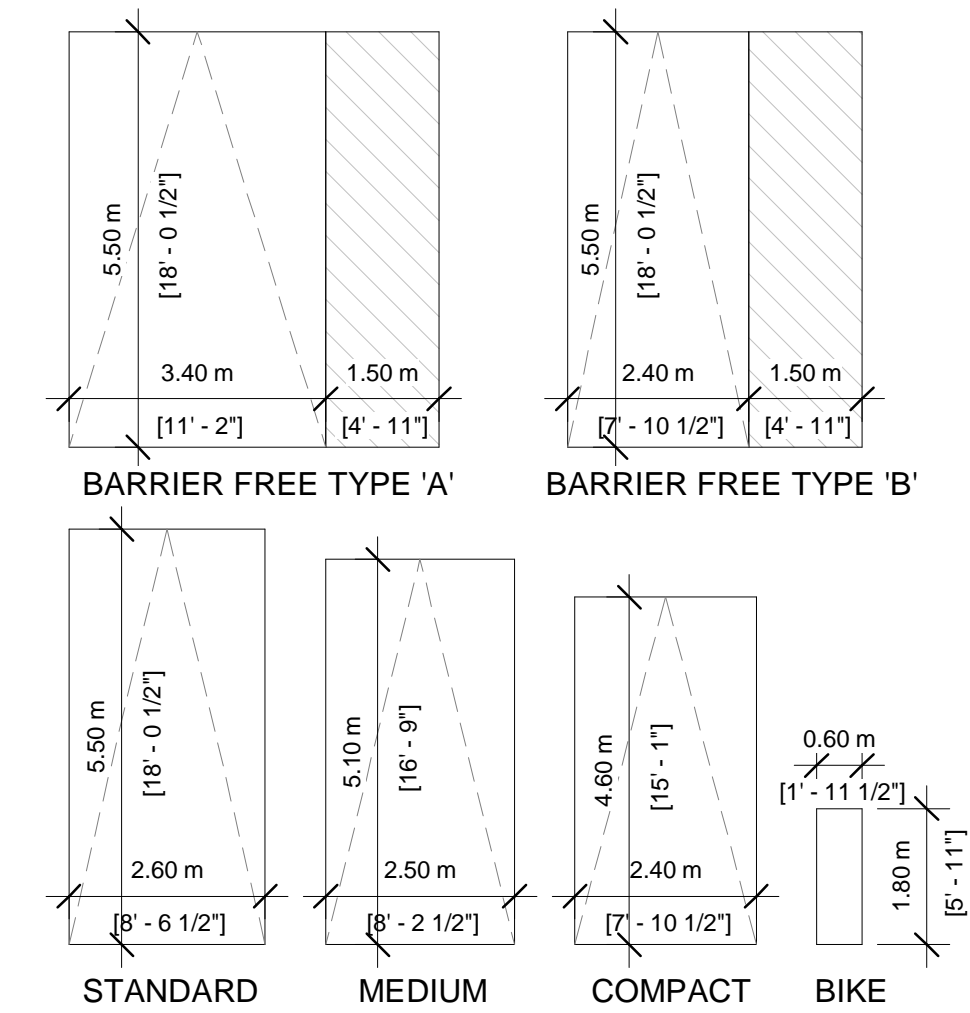

1 P1 PARKING PLAN  
1 : 150

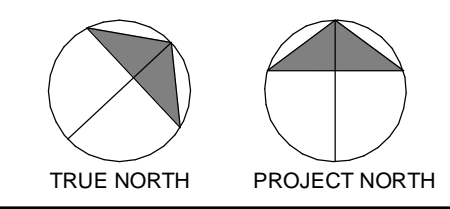

ALL DRAWINGS, SPECIFICATIONS AND OTHER RELATED DOCUMENTS ARE THE COPYRIGHT PROPERTY OF THE CONSULTANT AND SHALL BE RETURNED UPON REQUEST. REPRODUCTION OF DRAWINGS AND RELATED DOCUMENTS, IN WHOLE OR IN PART, IS FORBIDDEN WITHOUT THE WRITTEN PERMISSION OF THE CONSULTANT. THE CONTRACTOR SHALL CHECK AND VERIFY ALL PERTINENT DIMENSIONS AND REPORT ANY DISCREPANCIES TO THE CONSULTANT BEFORE PROCEEDING WITH THE WORK. THIS DRAWING SHALL NOT BE USED FOR CONSTRUCTION UNLESS IT IS COUNTERSIGNED BY THE CONSULTANT. THIS DRAWING IS NOT TO BE SCALED. USE FIGURED DIMENSIONS ONLY.




8		16	
7		15	
6		14	
5		13	
4		12	
3		11	
2	FEB 27.24	PHASE 2 PRE-CONSULT.	10
1	DEC 21.23	RE-ZONING	9
rev.	date	issued for	rev. date issued for

project:  
**MARKETPLACE WEST**  
address: 1034 MCGARRY TERRACE, OTTAWA ON

sheet name:  
**P1 PARKING PLAN**


project no.:  
**22-0039**

sheet no.:  
**A101**

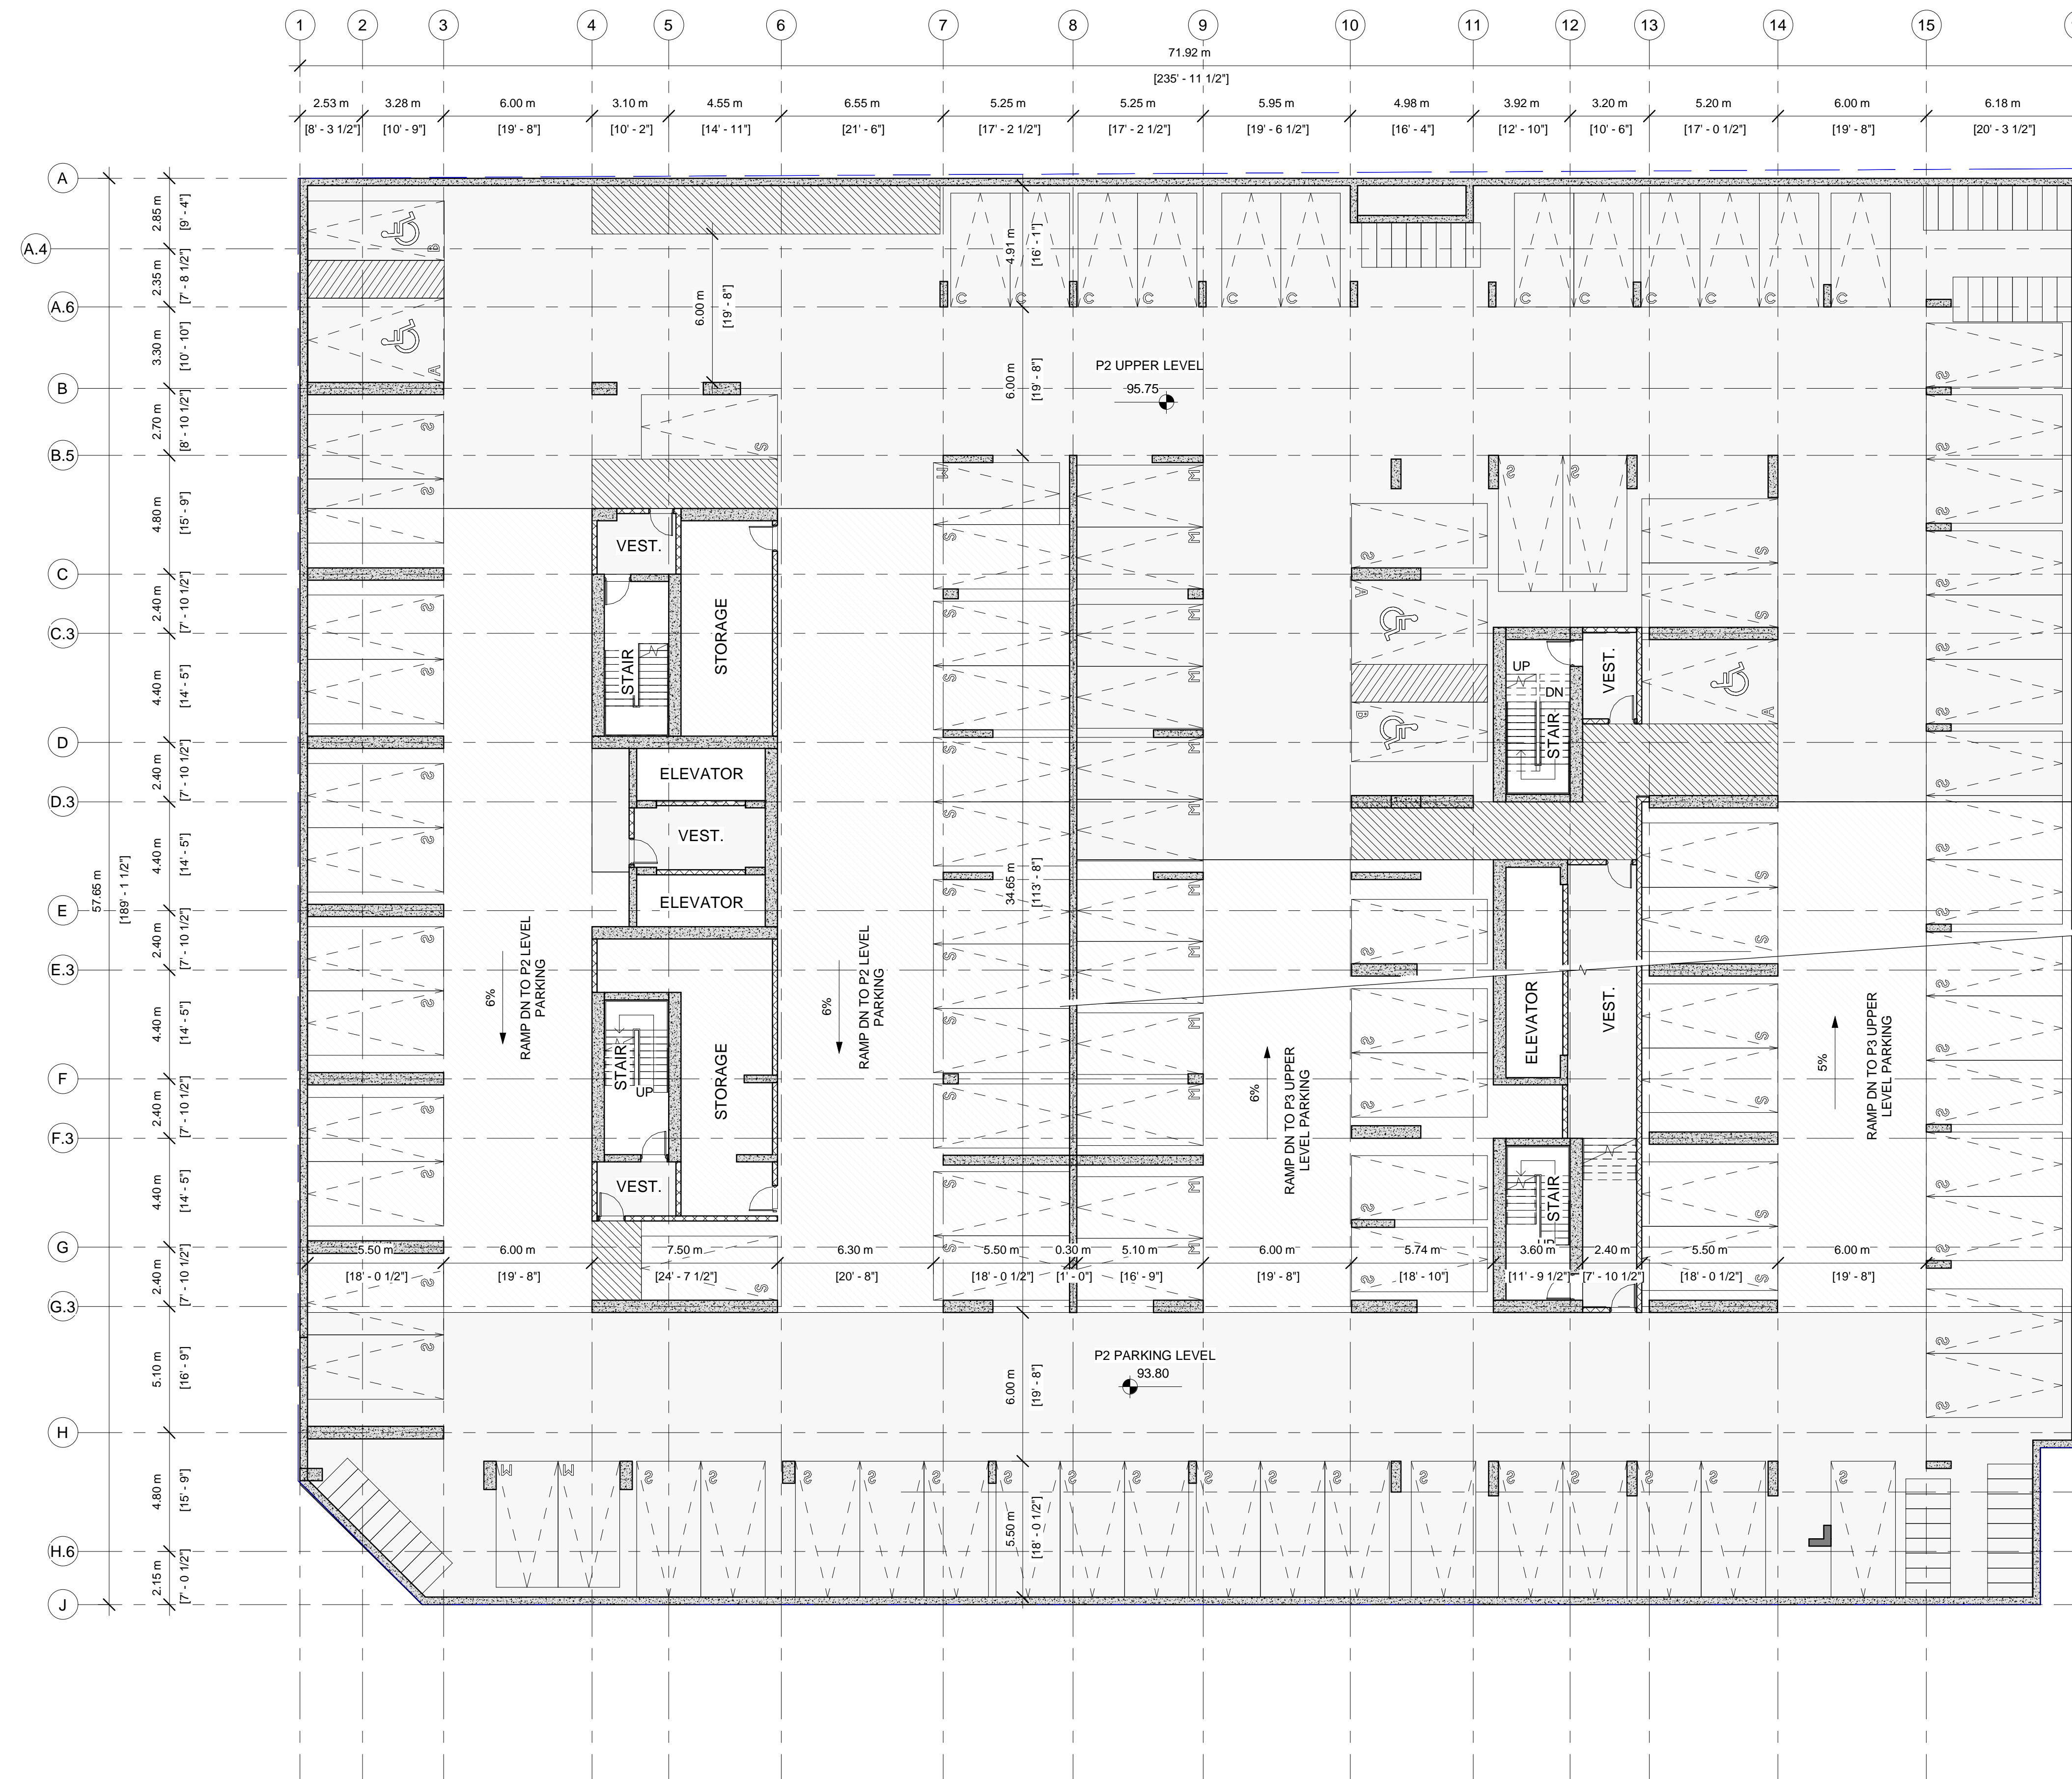


P2 PARKING LEVEL	
<b>VEHICULAR PARKING:</b>	
STANDARD	76 SPACES
MIDSIZE	15 SPACES
COMPACT	12 SPACES
TYPE A BARRIER FREE	3 SPACES
TYPE B BARRIER FREE	2 SPACES
<b>TOTAL PARKING</b>	<b>108 TOTAL</b>
<b>BIKE PARKING:</b>	
<b>TOTAL PARKING</b>	<b>53 TOTAL</b>

1 P2 PARKING (TYP P2-P6 LEVELS)  
1 : 150

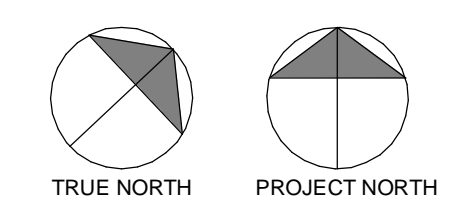


8		16	
7		15	
6		14	
5		13	
4		12	
3		11	
2	FEB 27.24	PHASE 2 PRE-CONSULT.	10
1	DEC 21.23	RE-ZONING	9
rev.	date	issued for	rev. date issued for

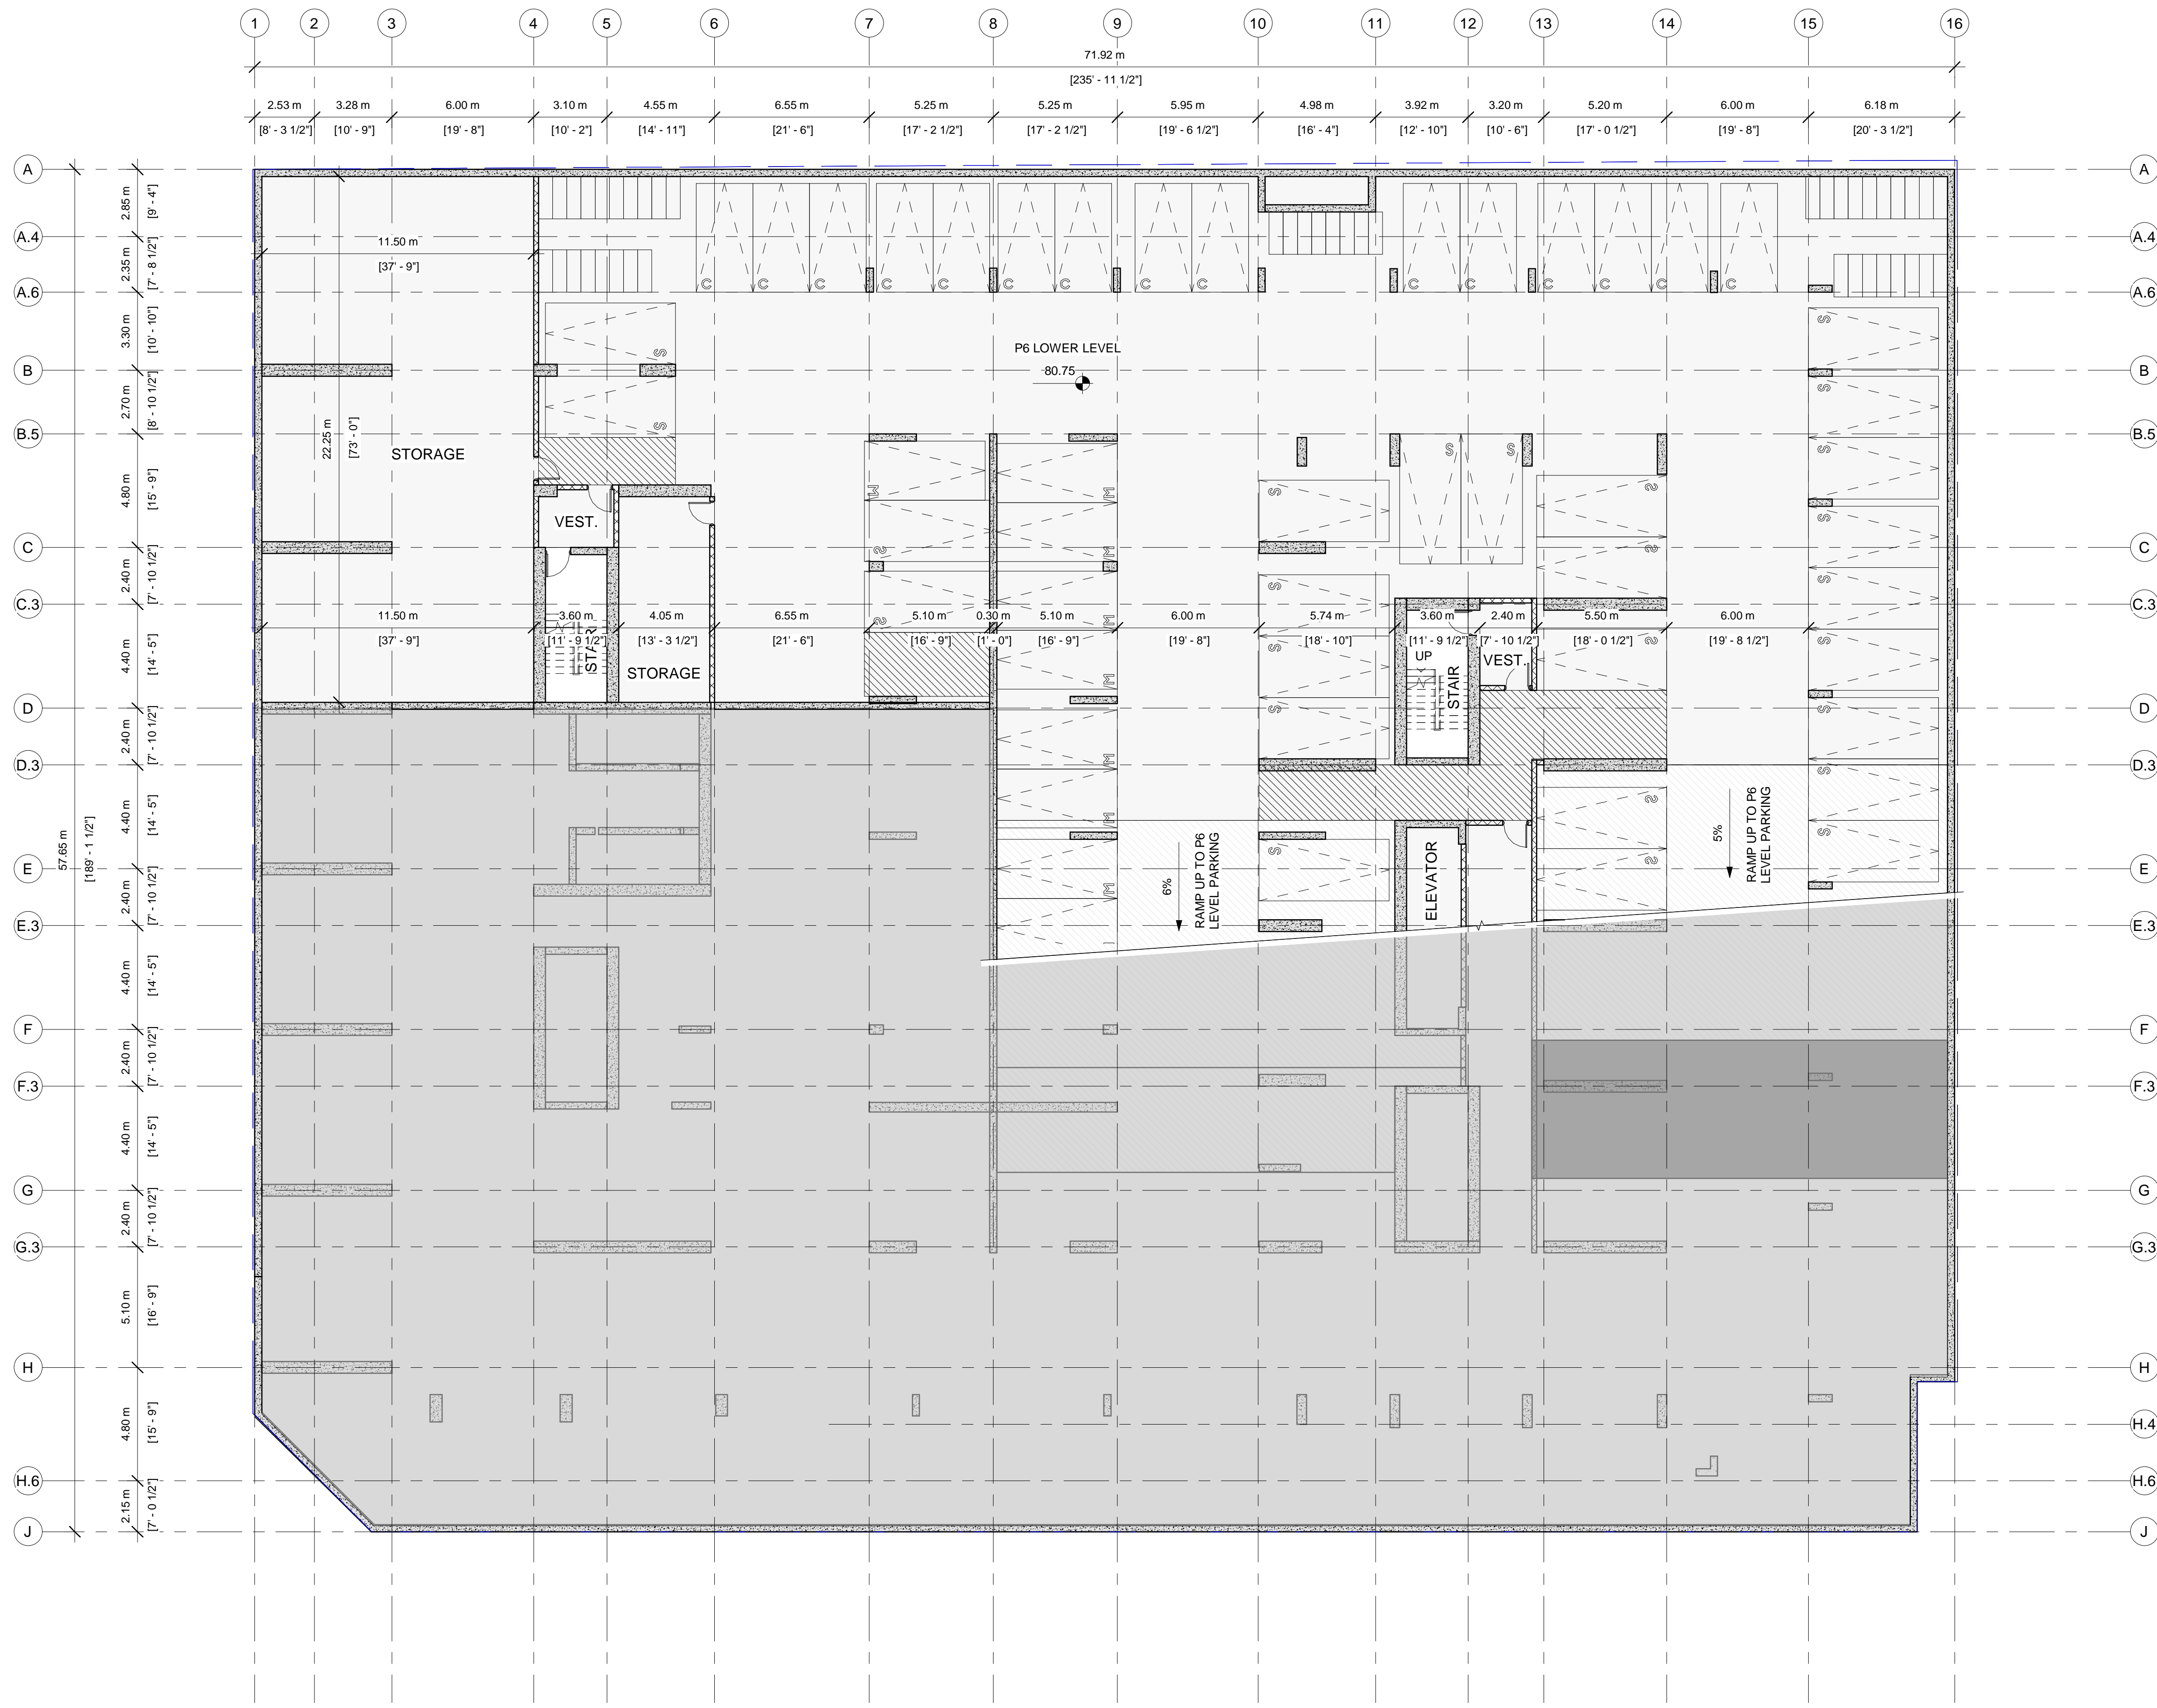

P6 LOWER LEVEL PARKING	
<b>VEHICULAR PARKING:</b>	
STANDARD.....	25 SPACES
MIDSIZE.....	9 SPACES
COMPACT.....	15 SPACE
<b>TOTAL PARKING.....</b>	<b>49 TOTAL</b>
<b>BIKE PARKING:</b>	
<b>TOTAL PARKING.....</b>	<b>44 TOTAL</b>

1 P6 LOWER LEVEL  
1:150

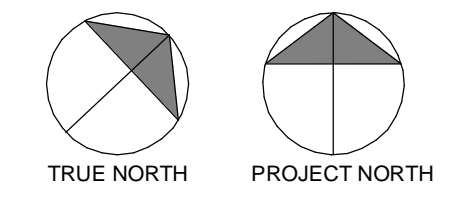

8		16	
7		15	
6		14	
5		13	
4		12	
3		11	
2	FEB 27.24	PHASE 2 PRE-CONSULT.	10
1	DEC 21.23	RE-ZONING	9
rev.	date	issued for	rev. date issued for