
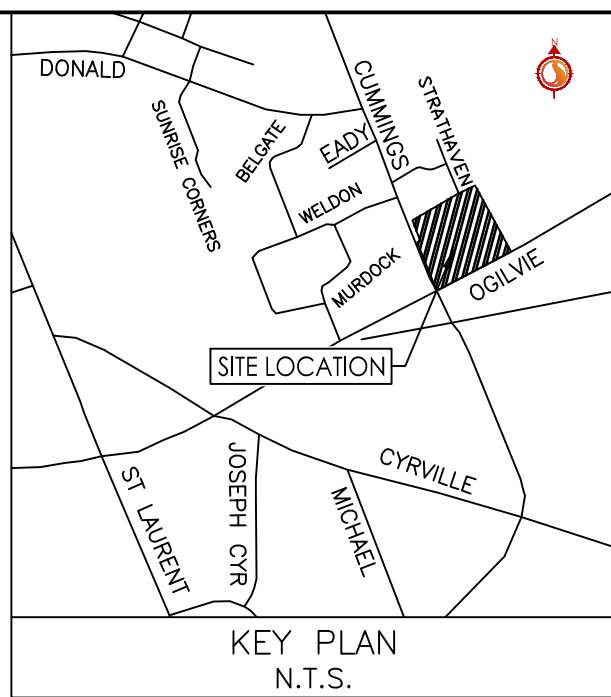


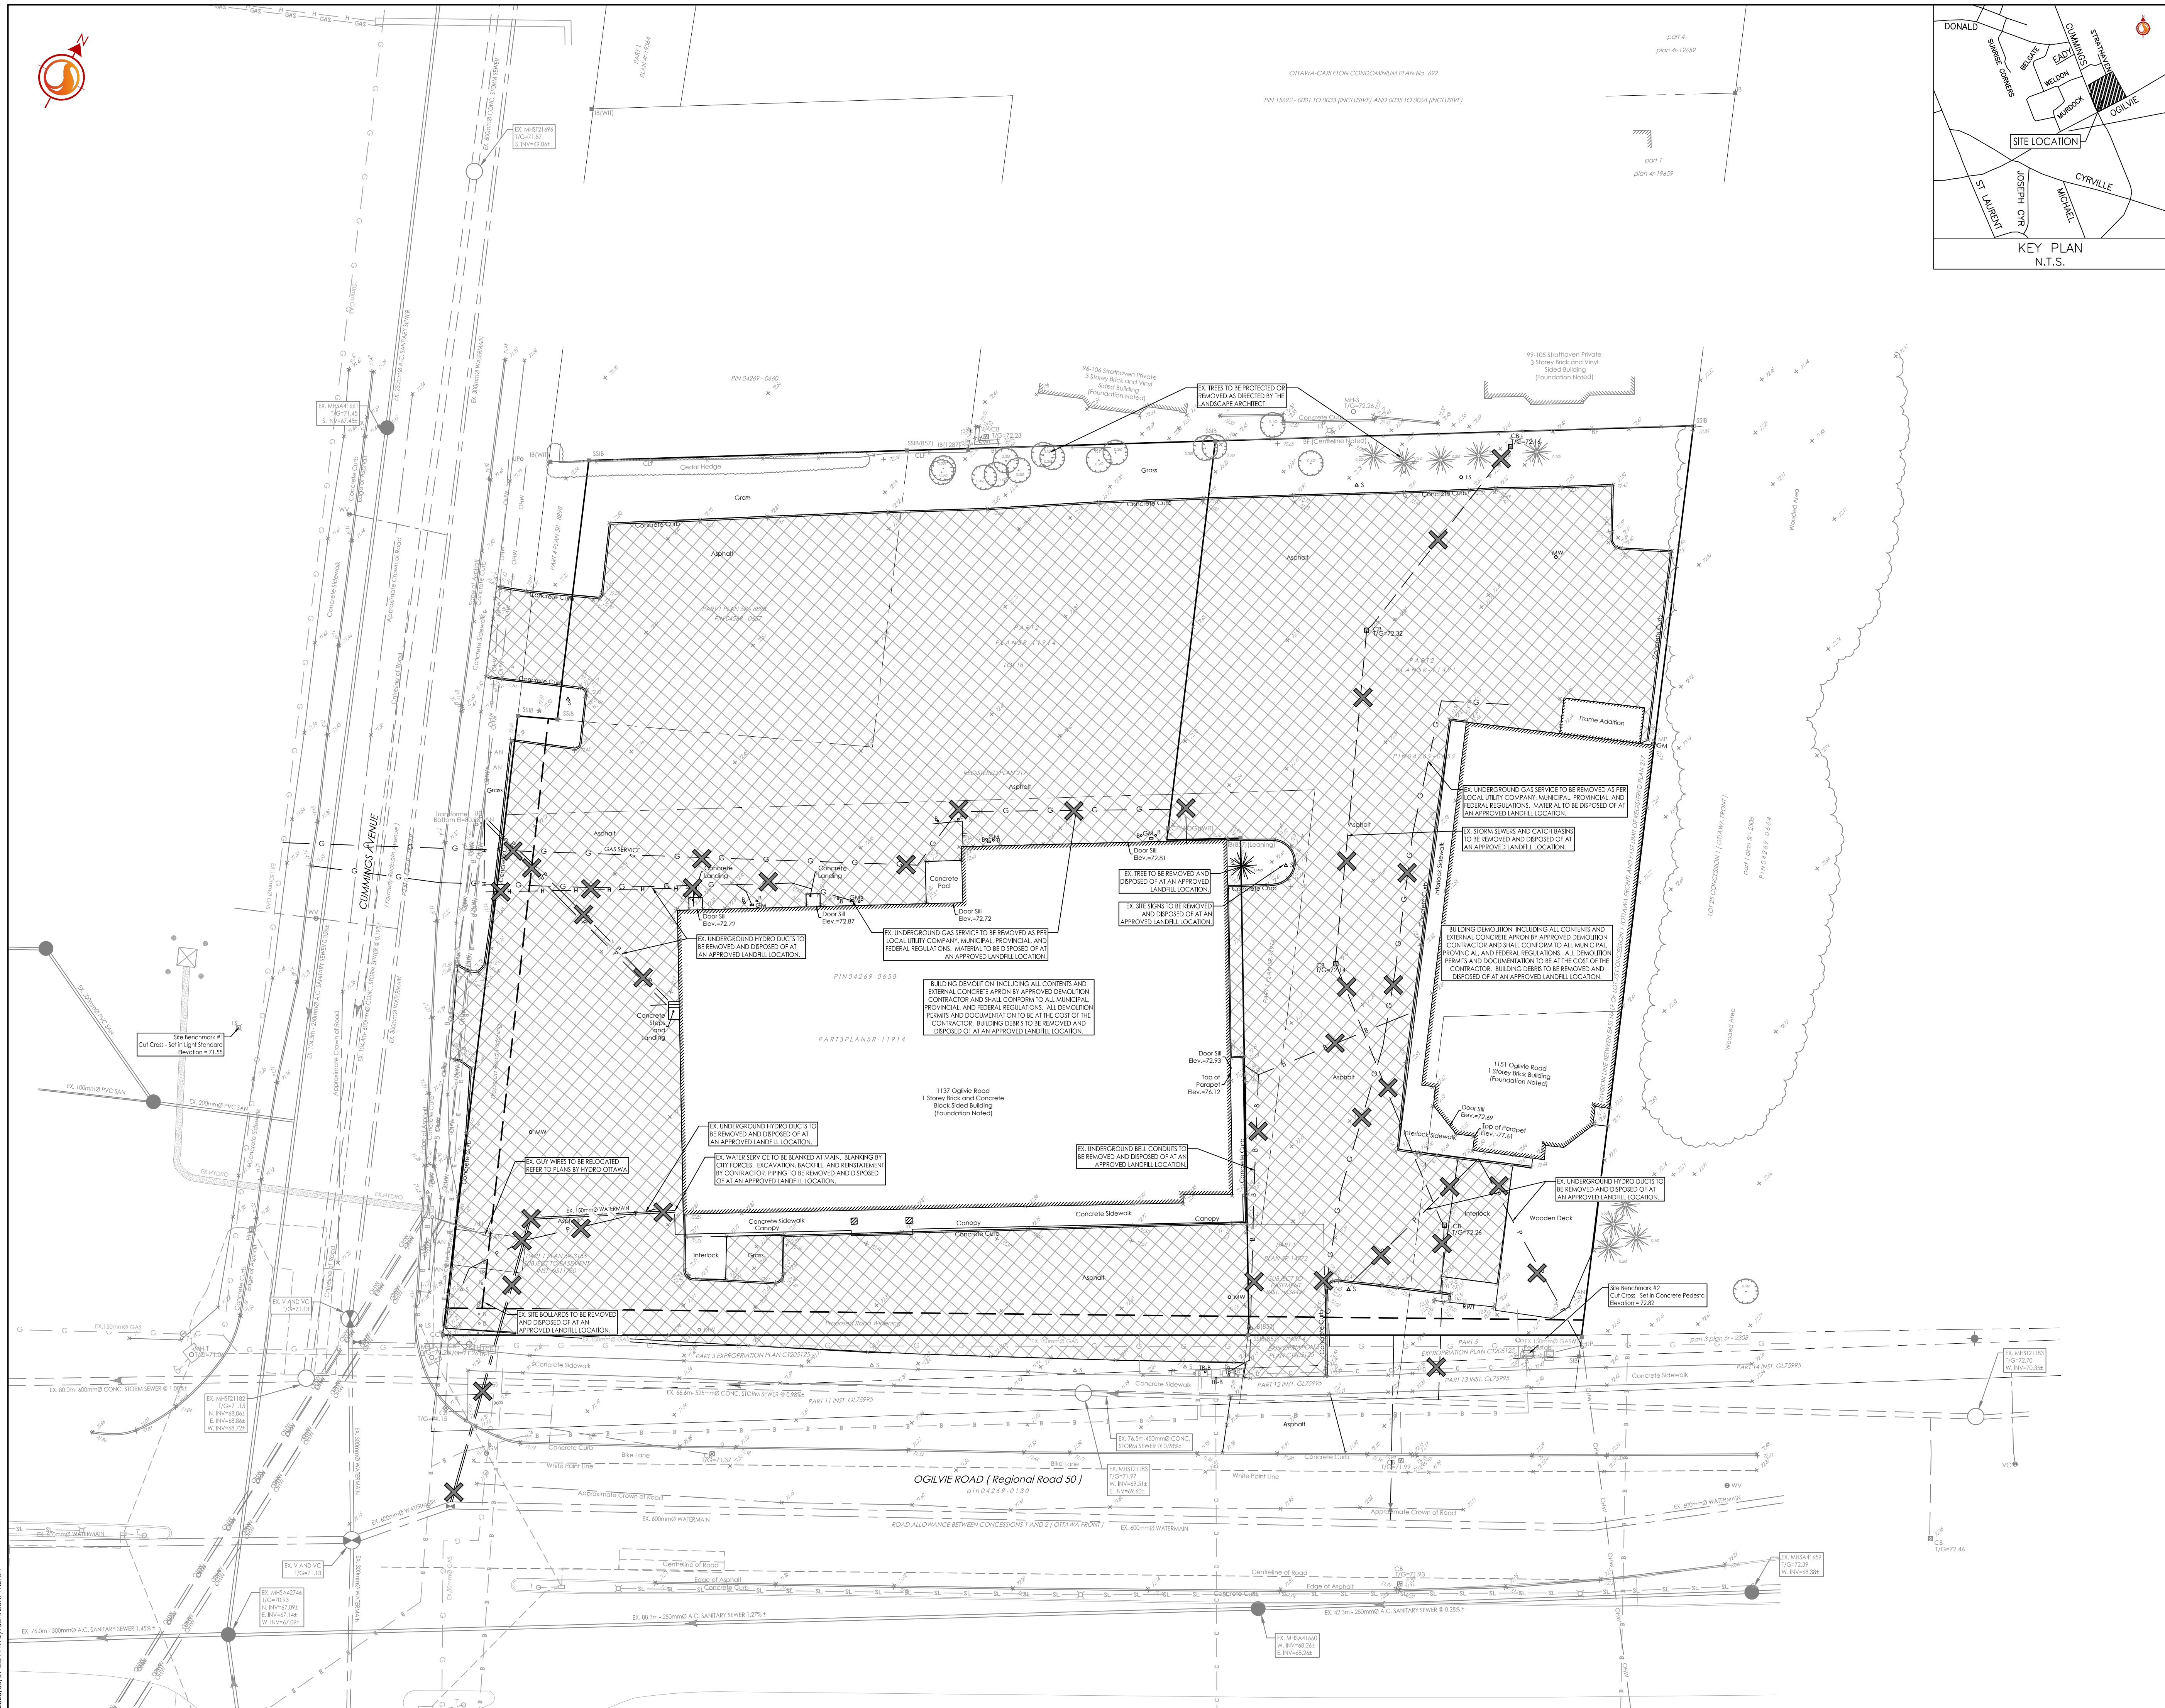

Stantec Consulting Ltd.
400 - 1331 Clyde Avenue
Ottawa ON
Tel. 613.722.4420
www.stantec.com

Copyright Reserved
The Contractor shall verify and be responsible for all dimensions. DO NOT scale the drawing - any errors or omissions shall be reported to Stantec without delay.
The Copyrights to all designs and drawings are the property of Stantec. Reproduction or use for any purpose other than that authorized by Stantec is forbidden.

Legend	
	EXISTING WATERMAIN
	EXISTING VALVE AND VALVE BOX
	EXISTING VALVE CHAMBER
	EXISTING REDUCER
	EXISTING FIRE HYDRANT
	EXISTING SANITARY MH AND SEWER
	EXISTING STORM MH AND SEWER
	EXISTING CATCHBASIN MANHOLE
	EXISTING CATCHBASIN
	REMOVAL ITEMS
	APPROX. LOCATION OF ASPHALT AND CURB REMOVAL
	EXISTING GASMAIN
	EXISTING BELL LINE
	EXISTING ROGERS
	EXISTING OVERHEAD WIRES
	EXISTING UNDERGROUND HYDRO

Notes

Revision	By	Appd.	YY.MM.DD
2	WAJ	KJK	25.06.03
1	WAJ	KJK	25.02.19

File Name: 160402095-DB.dwg	WAJ	KJK	WAJ	25.01.29
	Dwn.	Chkd.	Dsgn.	YY.MM.DD

Permit-Seal

Client/Project
TC UNITED DEVELOPMENT CORPORATION

1137/1151 OGILVIE ROAD AND
1111 CUMMINGS AVENUE
OTTAWA, ON

Title
EXISTING CONDITIONS
AND CONCEPTUAL REMOVALS PLAN

Project No. 160402095	Scale 1:250	0 2.5 7.5 12.5m
Drawing No.	Sheet	Revision

EX-1 1 of 5 2