
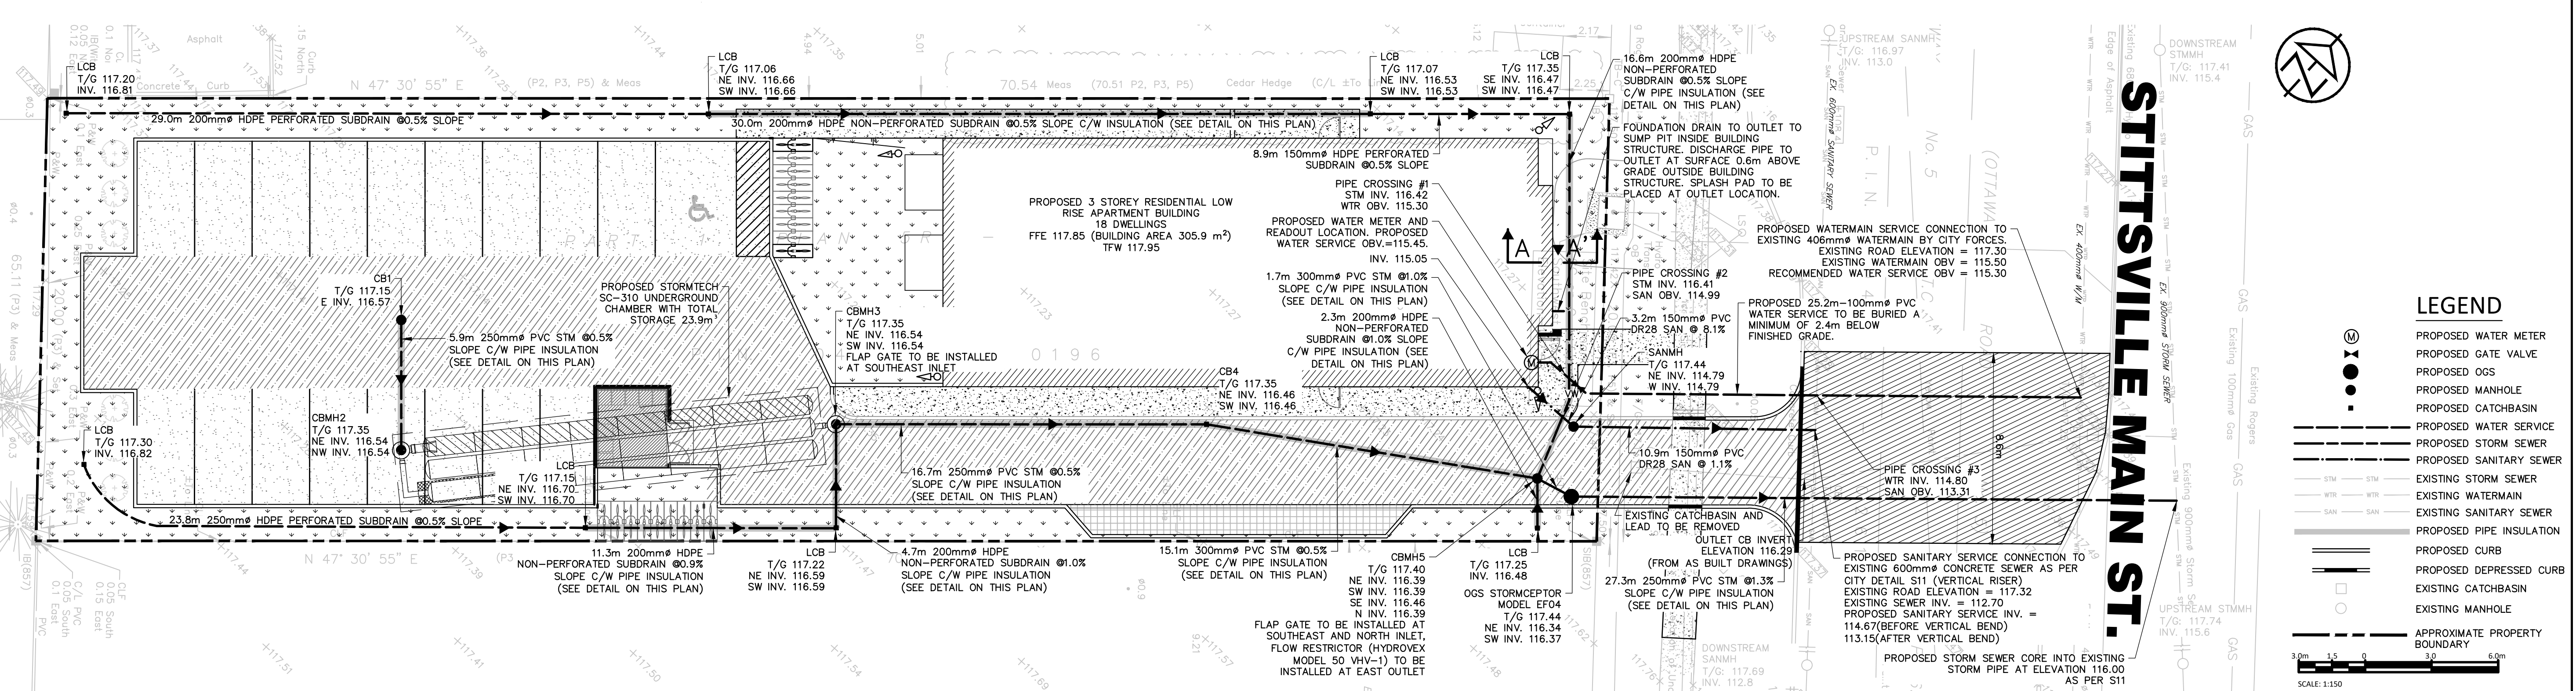
 
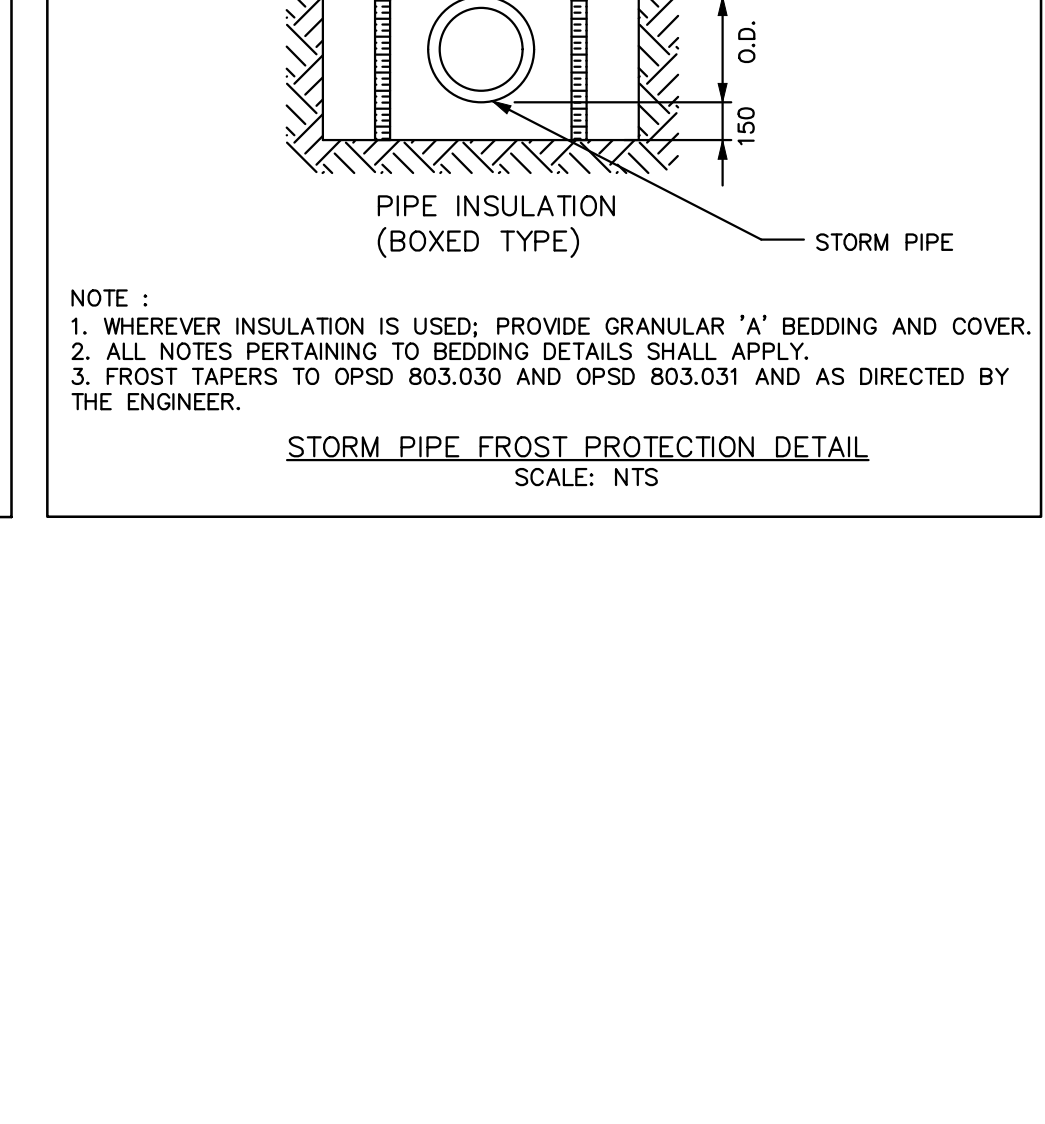
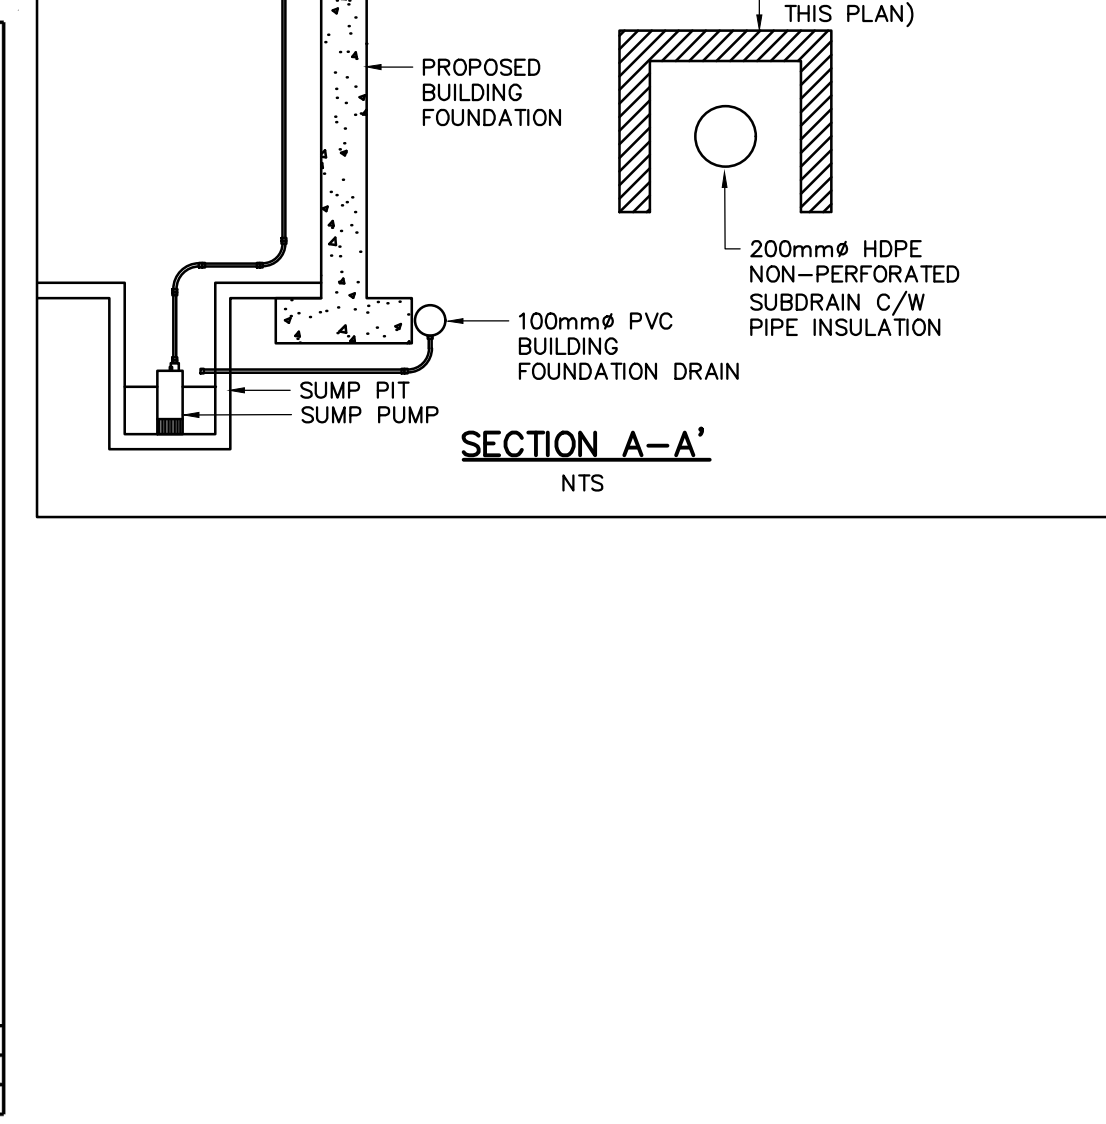
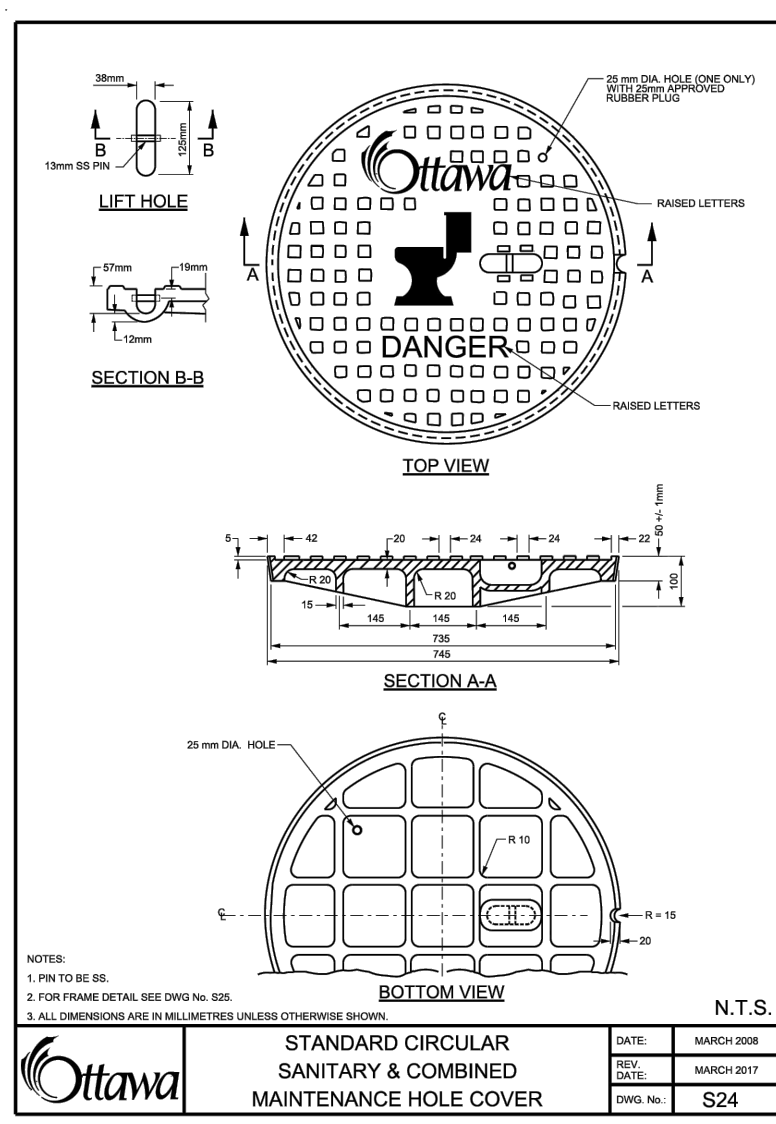
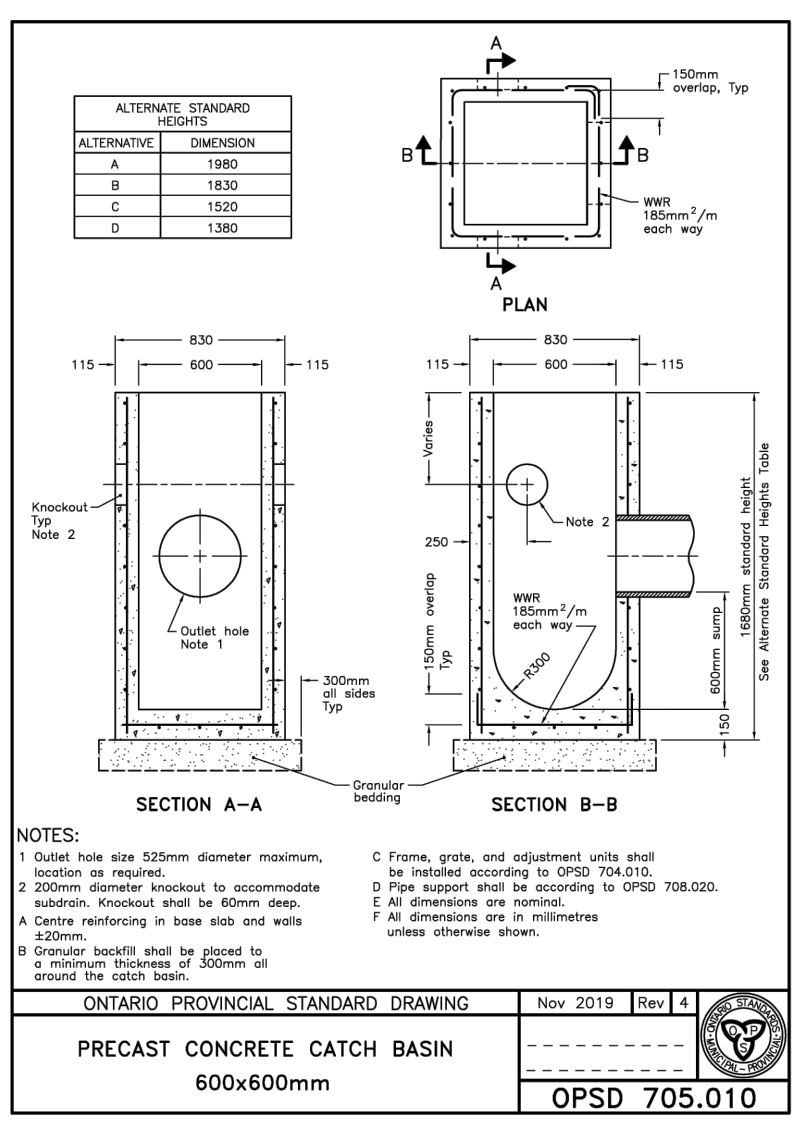
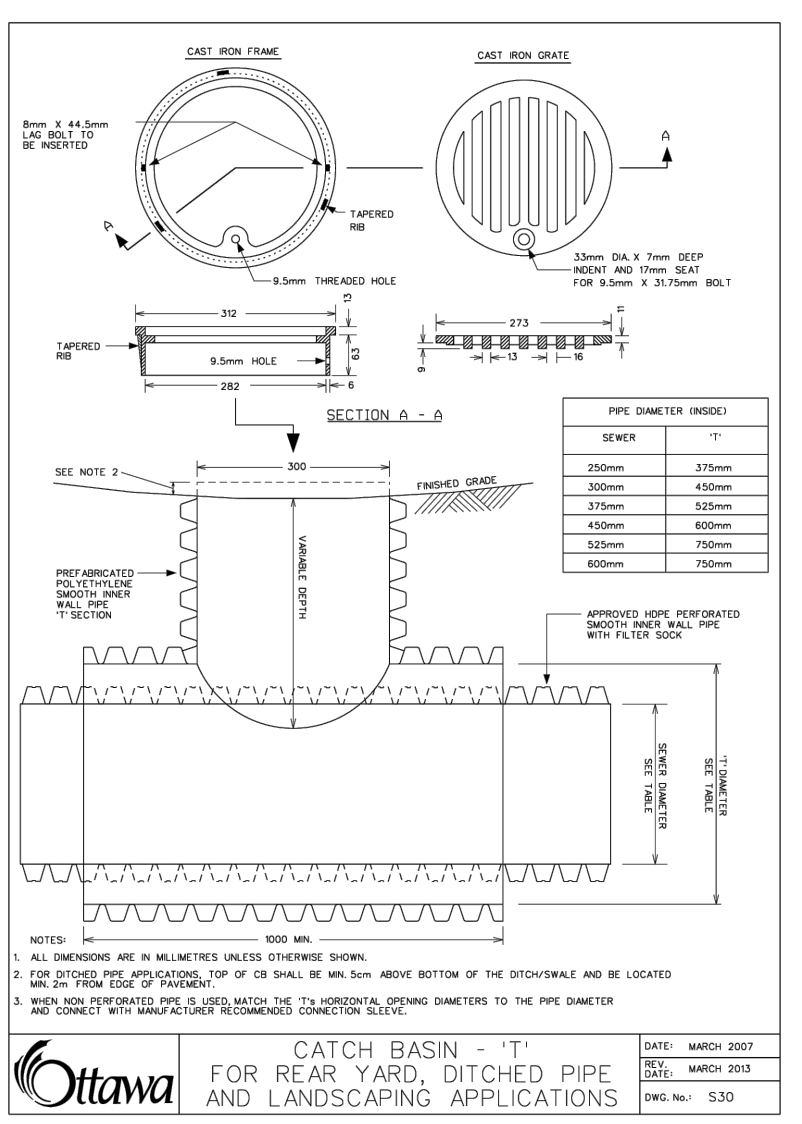
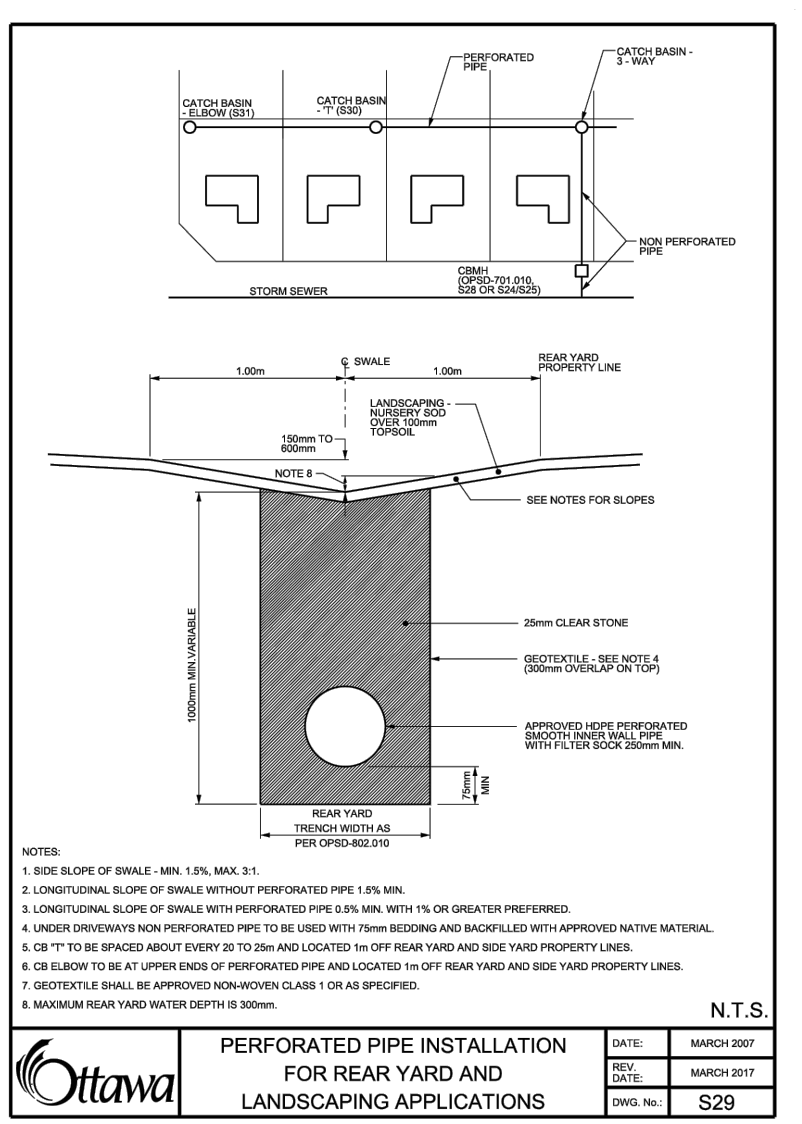
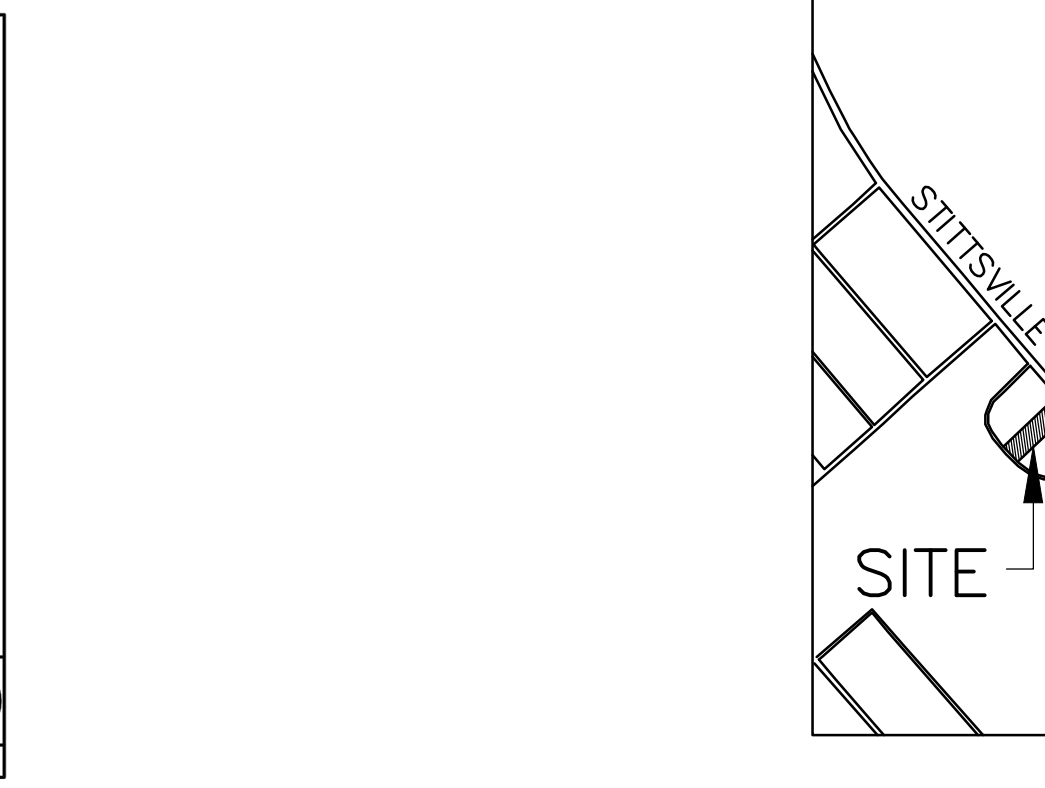
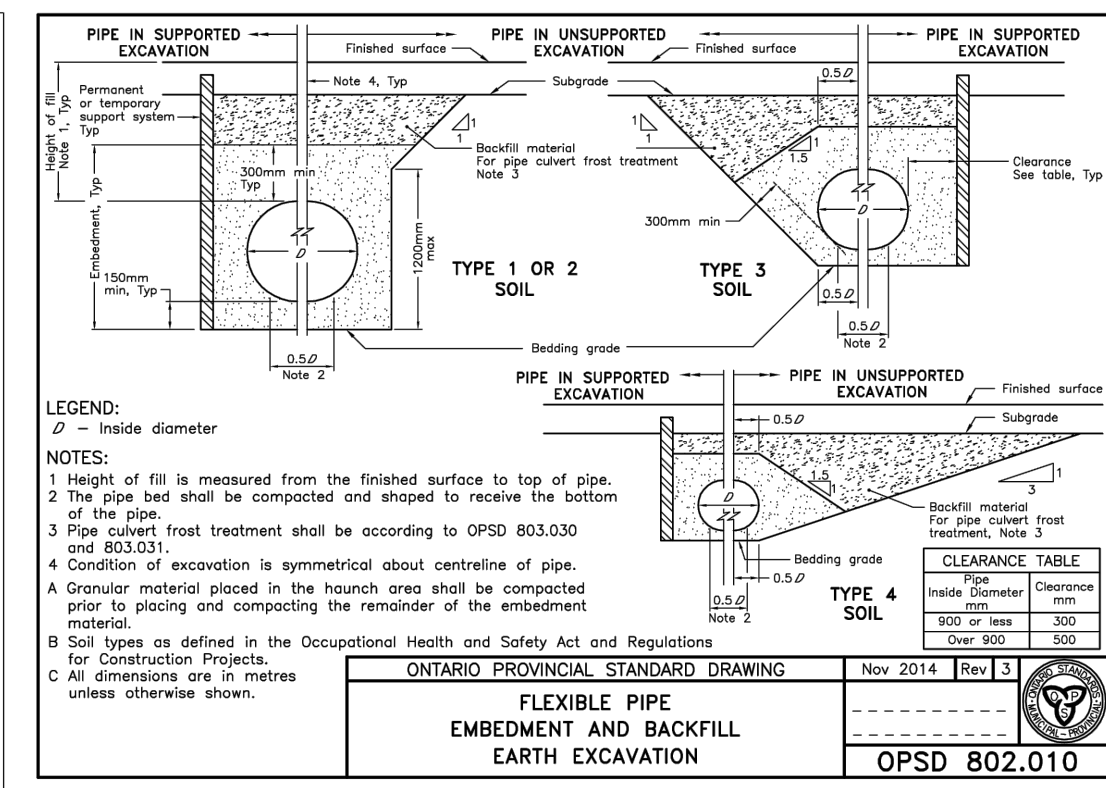
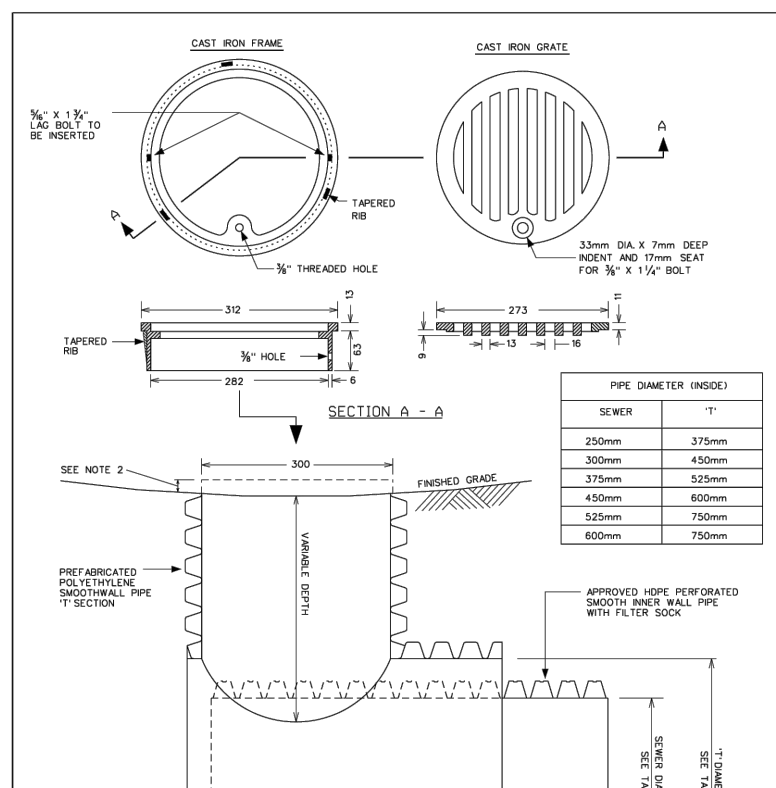
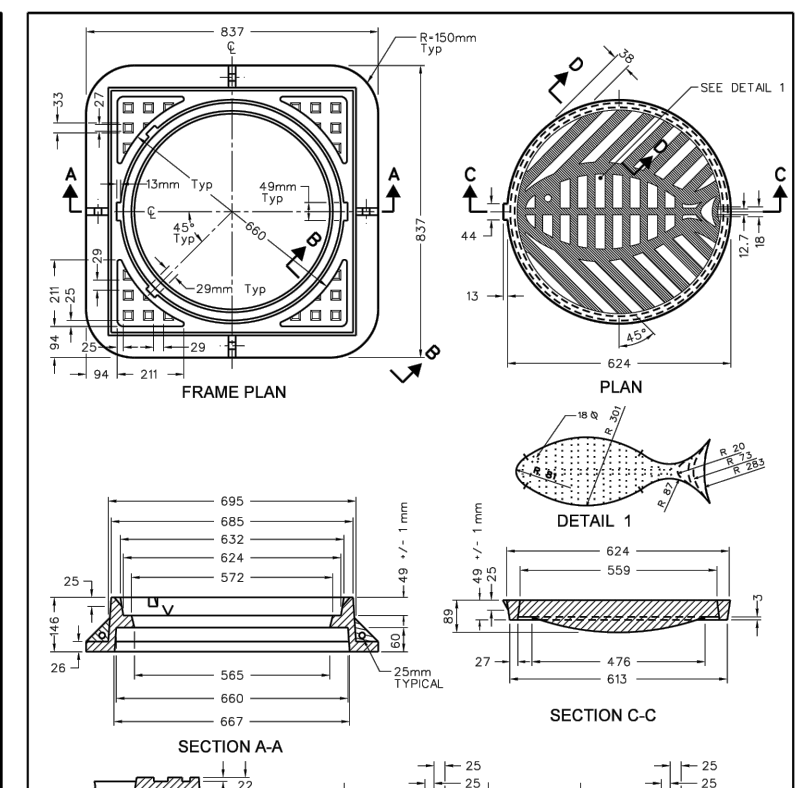
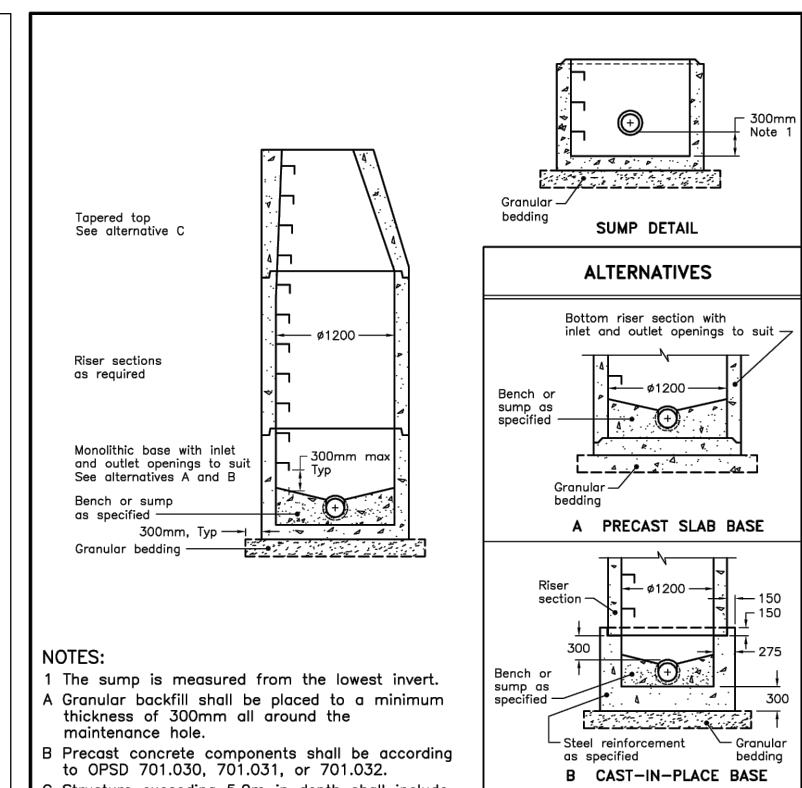
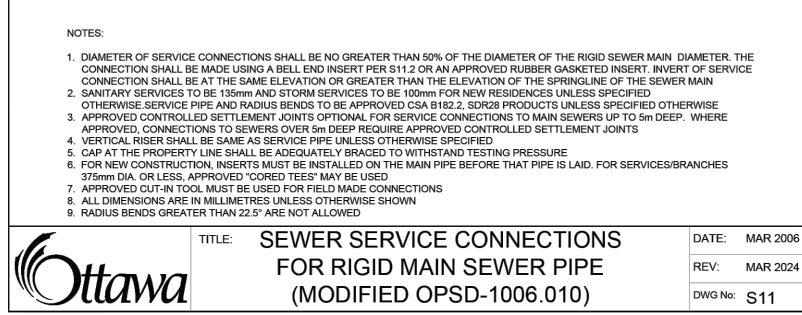


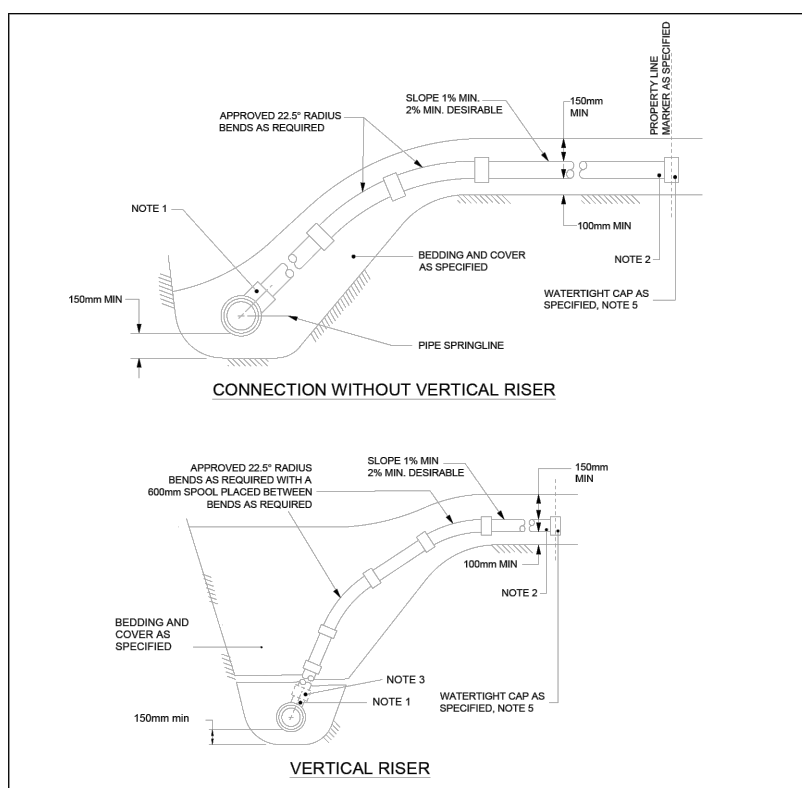

DISCLAIMER AND COPYRIGHT CONTRACTOR MUST VERIFY ALL DIMENSIONS AND BE RESPONSIBLE FOR SAME. ANY DISCREPANCIES MUST BE REPORTED TO THE ENGINEER BEFORE COMMENCING WORK. DRAWINGS ARE NOT TO BE SCALED. TATHAM ENGINEERING LIMITED CLAIMS COPYRIGHT TO THIS DRAWING WHICH MAY NOT BE USED FOR ANY PURPOSE OTHER THAN THAT PROVIDED IN THE CONTRACT BETWEEN THE OWNER/CLIENT AND THE ENGINEER WITHOUT THE EXPRESS CONSENT OF TATHAM ENGINEERING LIMITED.	TOPOGRAPHIC SURVEY WAS COMPLETED BY FARLEY, SMITH & DENNIS SURVEYING LTD. ON JANUARY 11, 2022. ELEVATIONS ARE DERIVED FROM ONTARIO CONTROL MONUMENT 0011968U118, HAVING A PUBLISHED ELEVATION OF 126.180m TBM: CC ON THE SOUTHWEST CORNER OF THE HYDRO TRANSFORMER CONCRETE PAD. ELEV. 117.58	APPLICANT: ELITE PROPERTY DEVELOPMENTS INC.	No.	REVISION DESCRIPTION	DATE	ENGINEER STAMP 	1412 STITTSVILLE MAIN STREET TOWNSHIP OF STITTSVILLE			
			1.	ISSUED FOR SPA	JULY, 2024					
			2.	RE-ISSUED FOR SPA	SEPT. 2024					
			3.	RE-ISSUED FOR SPA	APR. 2025					
						SITE SERVICING PLAN	DESIGN: HY	FILE: 524659	DWG:	
							DRAWN: HY	DATE: SEPT 2024	SS-1	
							CHECK: GC	SCALE: 1:150		