

Copyright Reserved

The Contractor shall verify and be responsible for all dimensions. DO NOT scale the drawing - any errors or omissions shall be reported to Stantec without delay.
The Copyrights to all designs and drawings are the property of Stantec. Reproduction or use for any purpose other than that authorized by Stantec is forbidden.

Legend

- EXISTING WATERMAIN
- EXISTING VALVE AND VALVE BOX
- EXISTING VALVE CHAMBER
- EXISTING REDUCER
- EXISTING FIRE HYDRANT
- EXISTING SANITARY MH AND SEWER
- EXISTING STORM MH AND SEWER
- EXISTING CATCHBASIN MANHOLE
- EXISTING CATCHBASIN
- REMOVAL ITEMS
- ASPHALT REMOVAL
- CONCRETE REMOVAL
- EXISTING GASMMAIN
- EXISTING BELL LINE
- EXISTING ROGERS
- EXISTING OVERHEAD WIRES
- EXISTING UNDERGROUND HYDRO

Notes

PRELIMINARY
NOT TO BE USED FOR CONSTRUCTION

Revision	By	Appd.	Date
0	MJS	KS	24.07.26
Issued for SPA			

File Name	Dwn.	Chkd.	Dgn.	Date
160401910 DB.dwg	MJS	DT	MJS	24.01.08

Permit-Seal

Client/Project
FARZIN FARAROONI & PARYA PEYMAN


PROPOSED 3 STOREY APARTMENT BUILDING
10 GARRISON STREET
OTTAWA, ON

Title
EXISTING CONDITIONS AND
REMOVALS PLAN

Project No.	Scale
160401910	1:100

Drawing No.	Sheet	Revision
EXRM-1	2 of 7	0

Project # 160401910
Drawing No. EXRM-1
Scale 1:100
Sheet 2 of 7
Revision 0
PLAN #

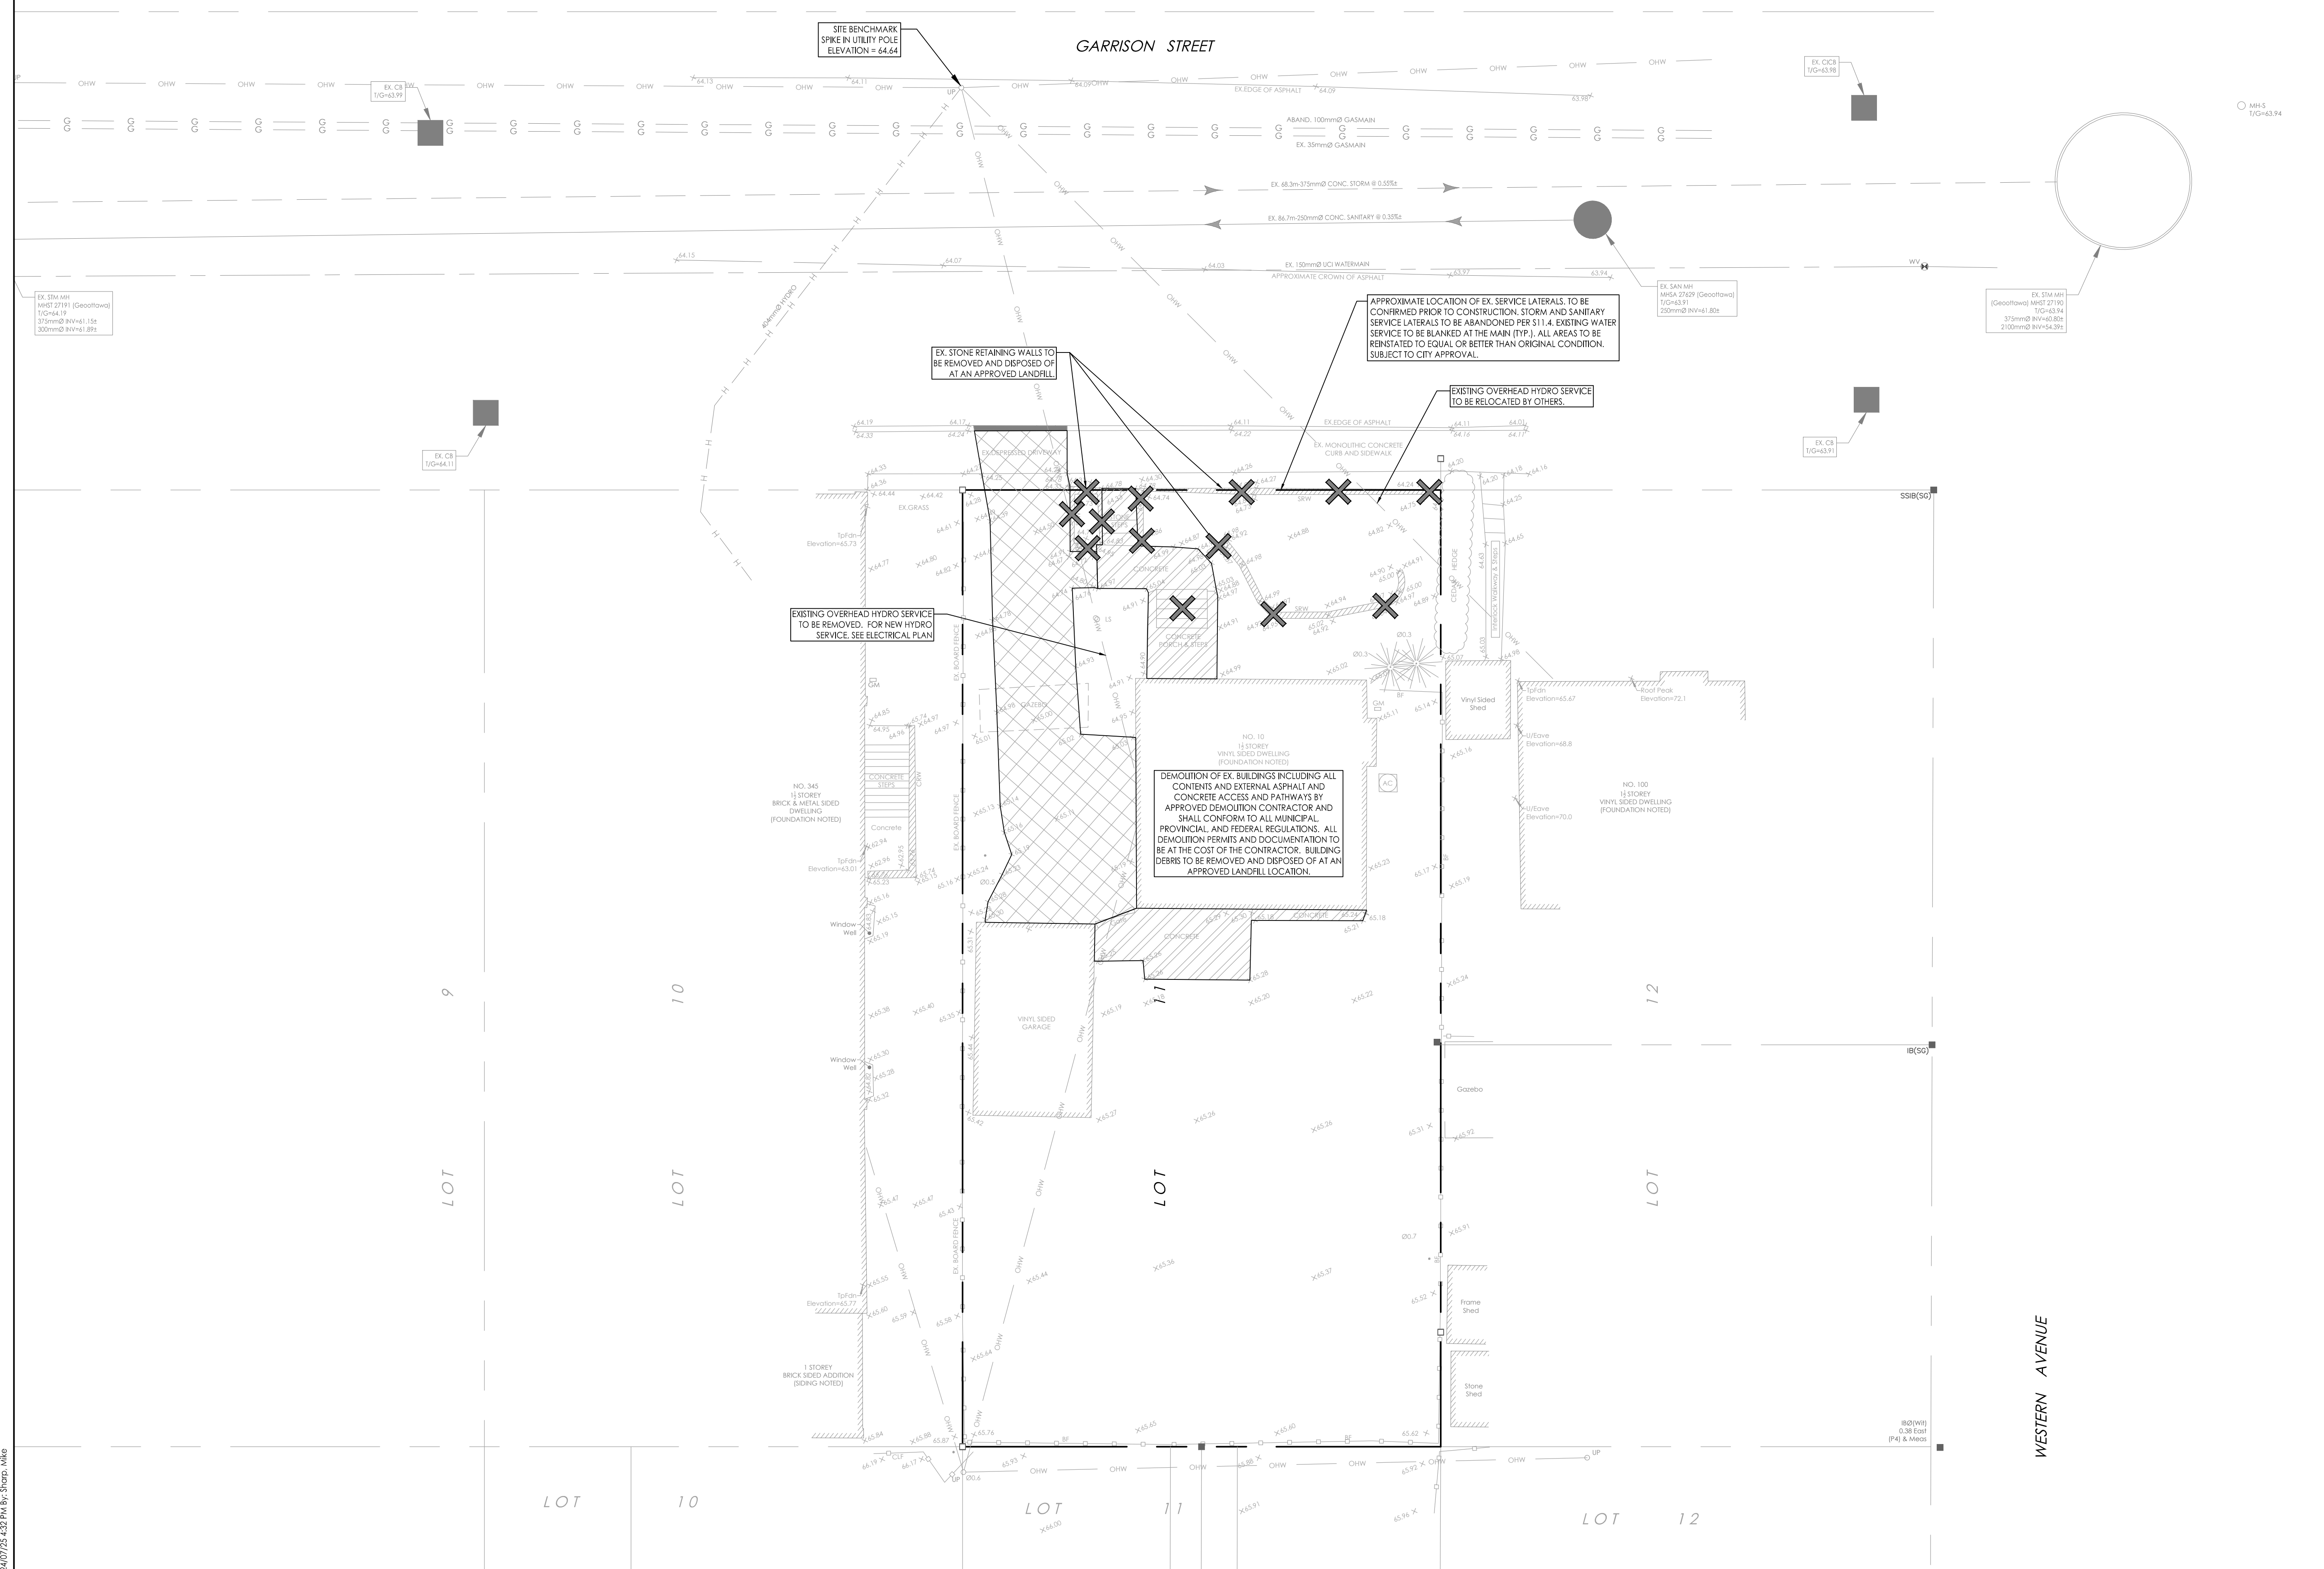

I:\160401910\160401910.dwg
 2024/07/26 10:51:21 AM
 ORIGINAL SHEET - ARCH D