


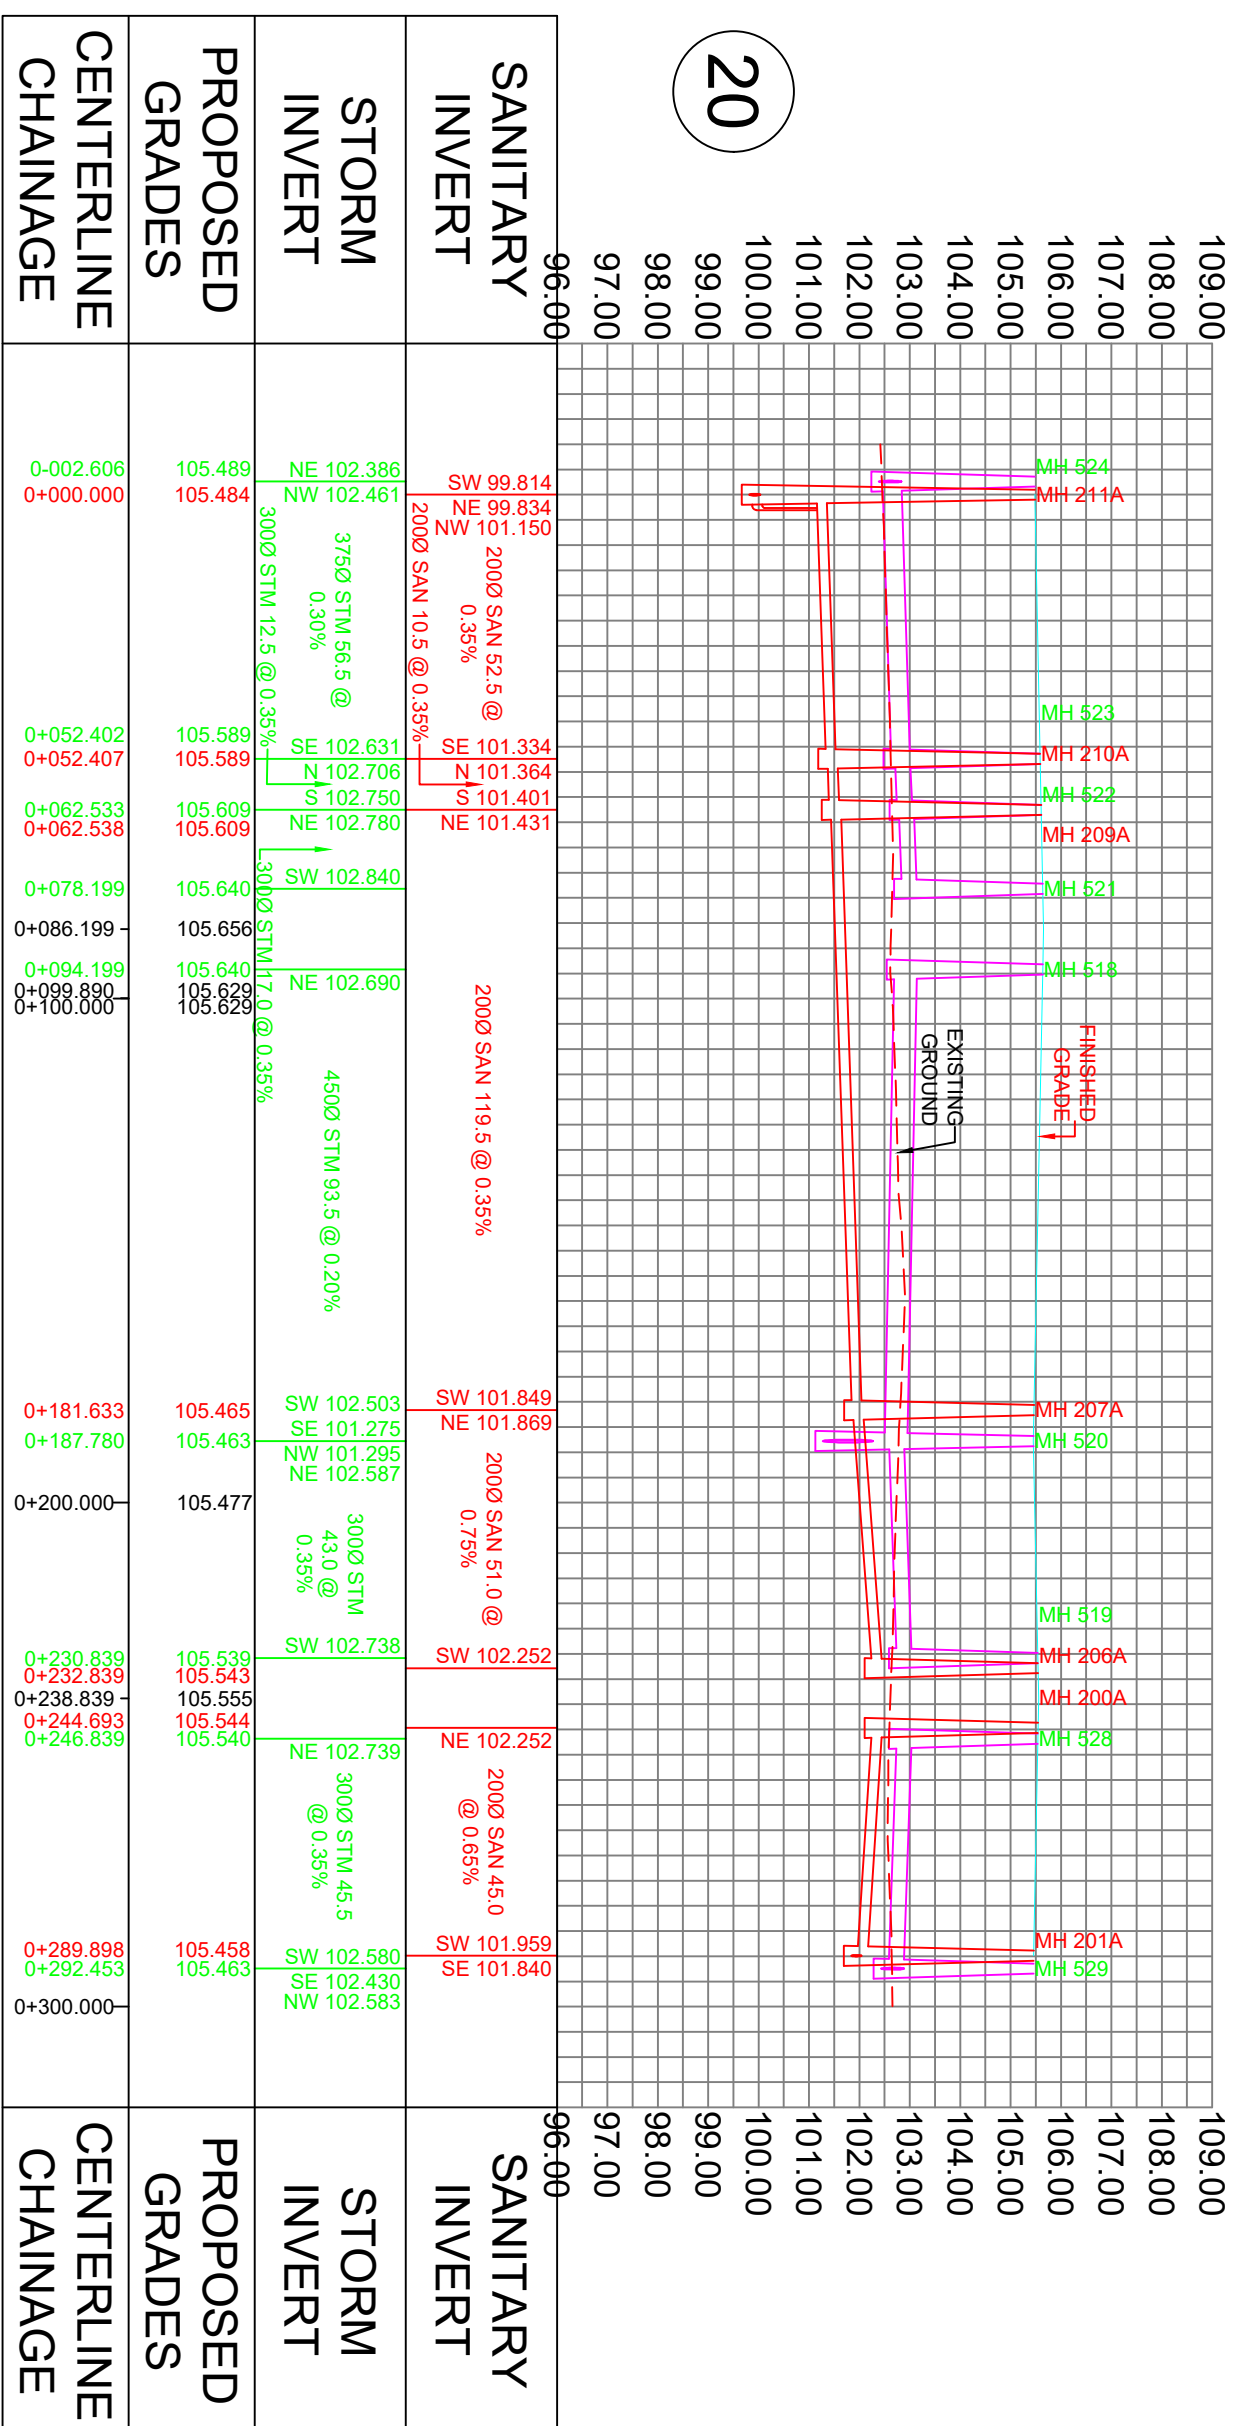
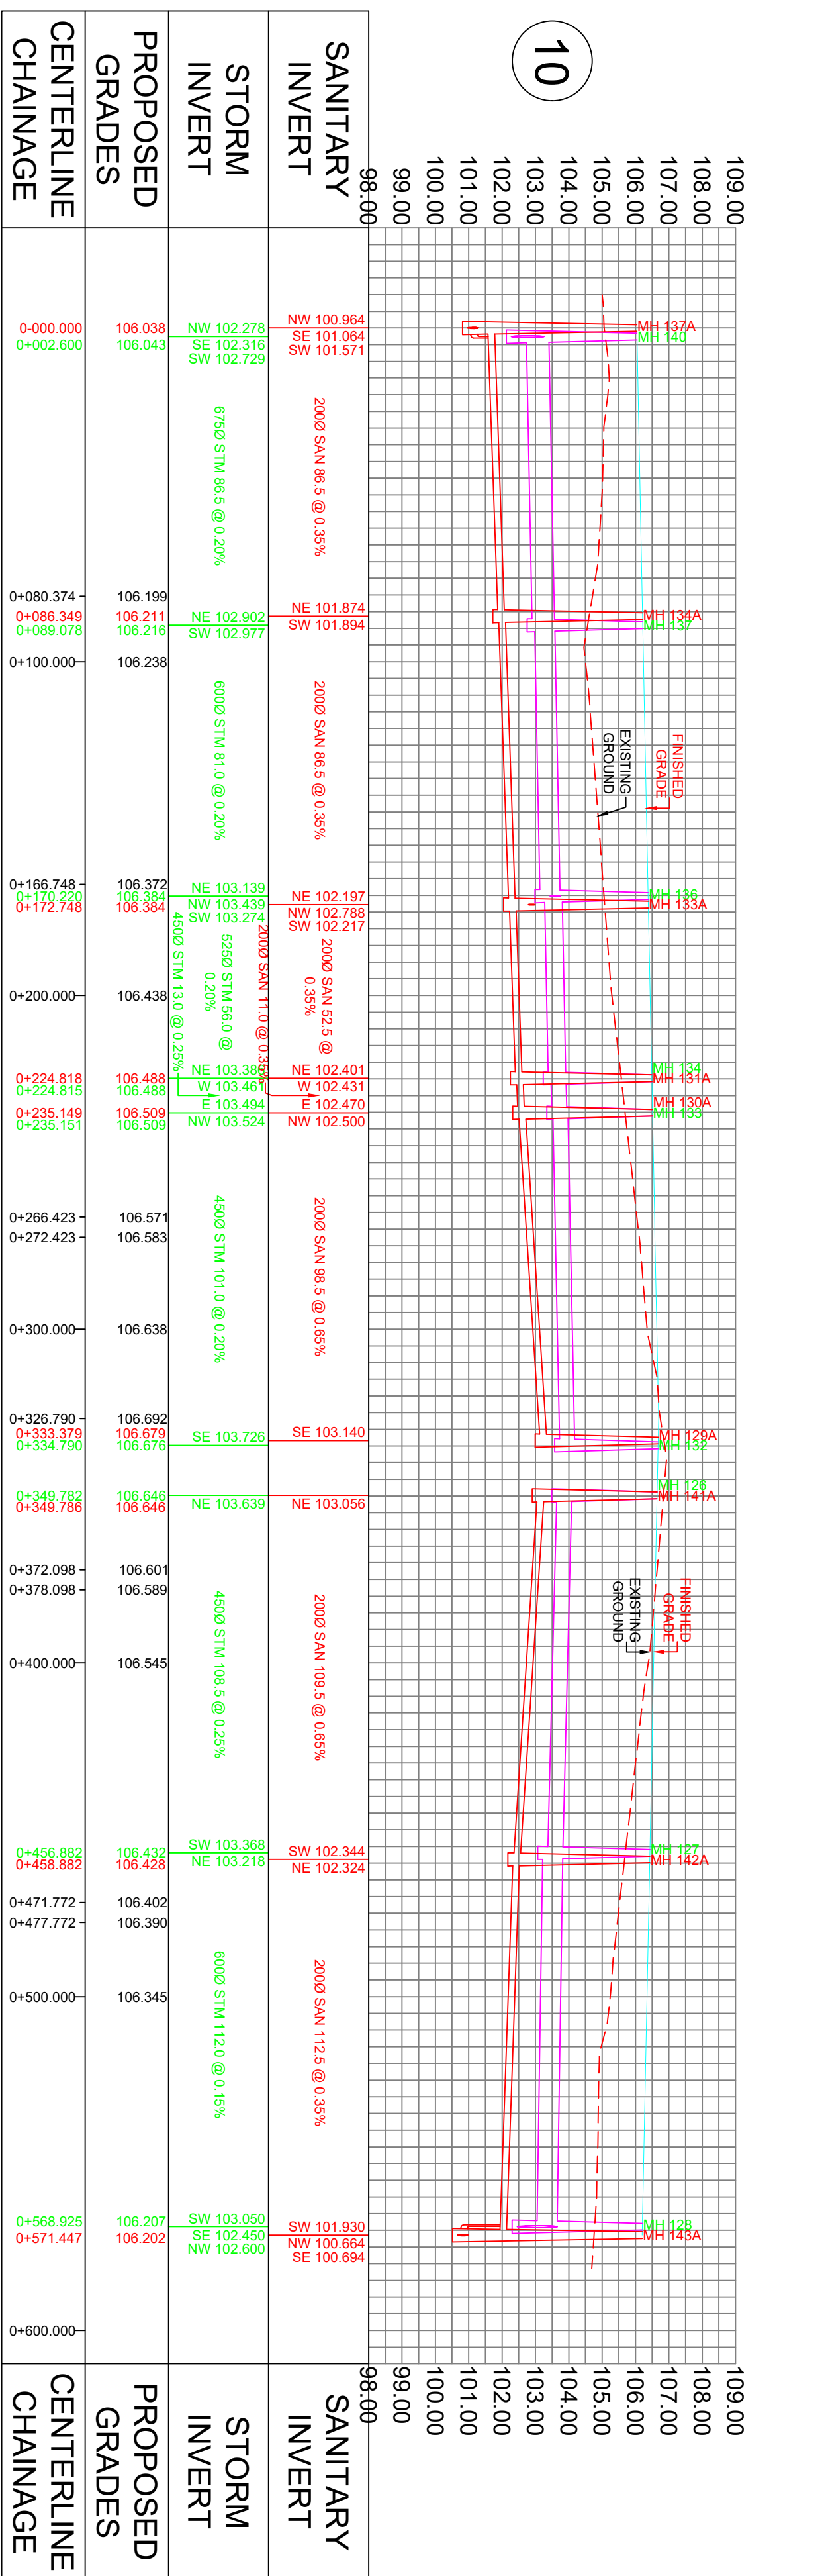
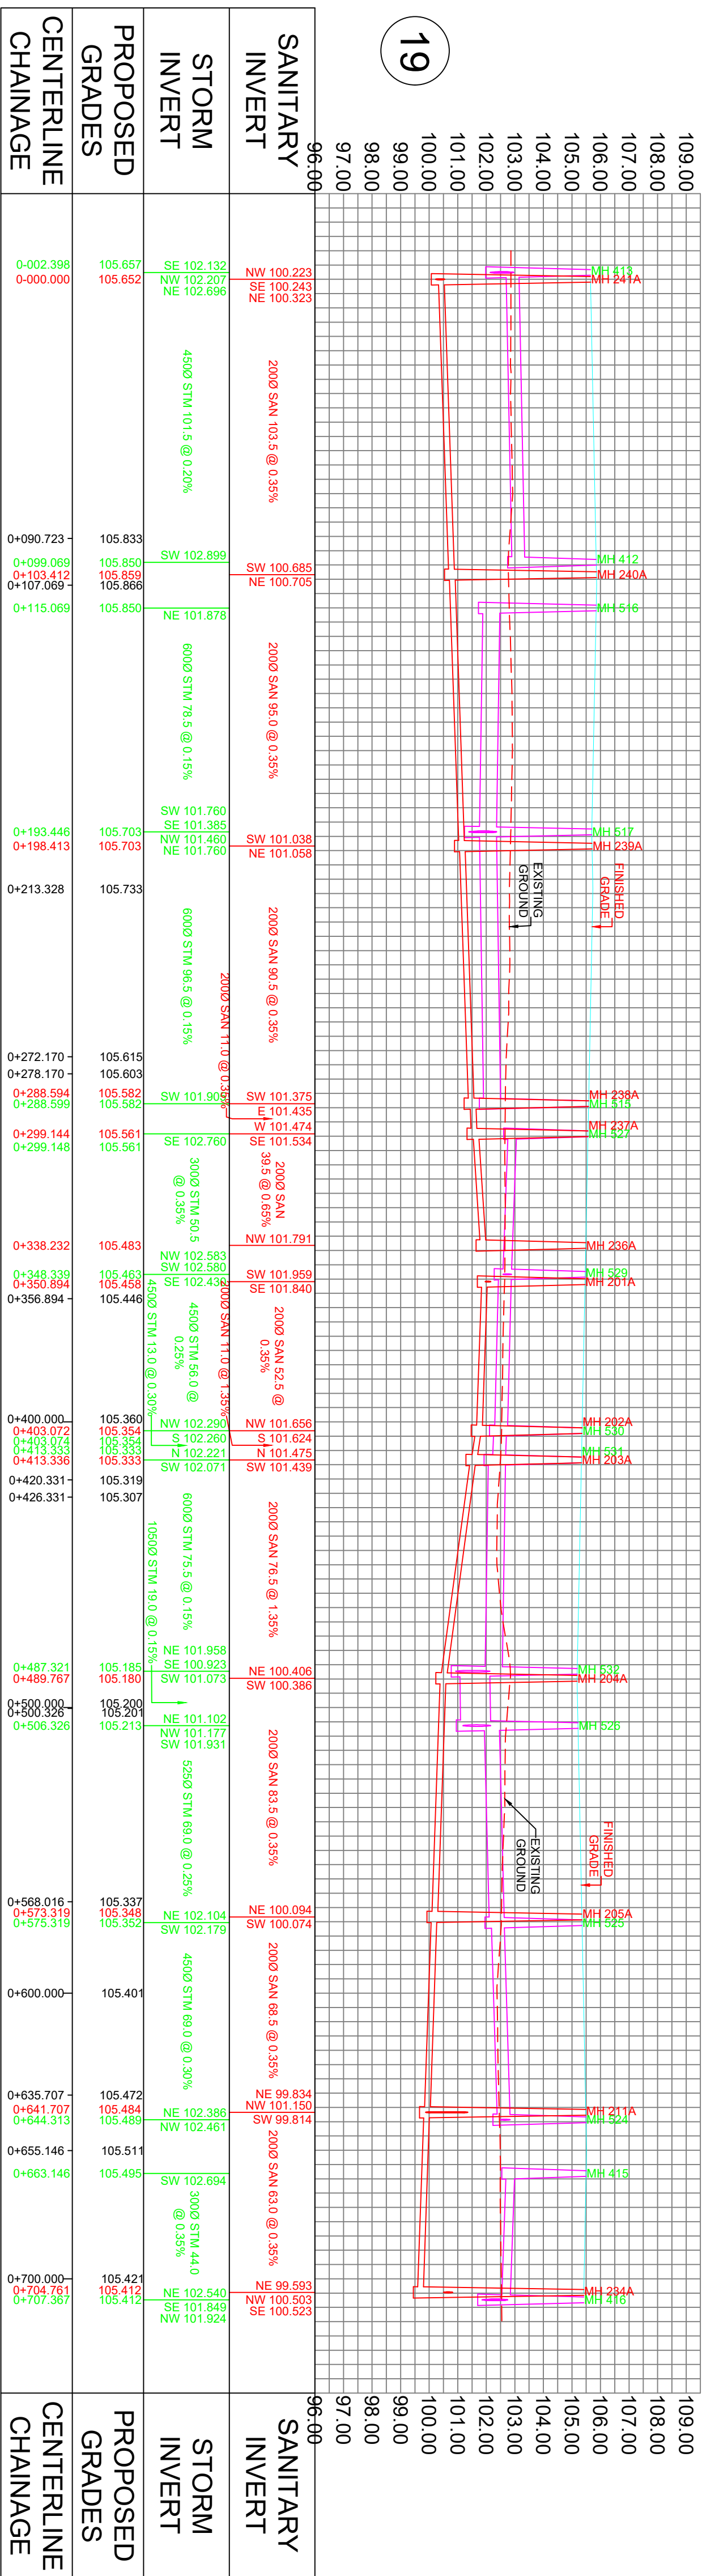


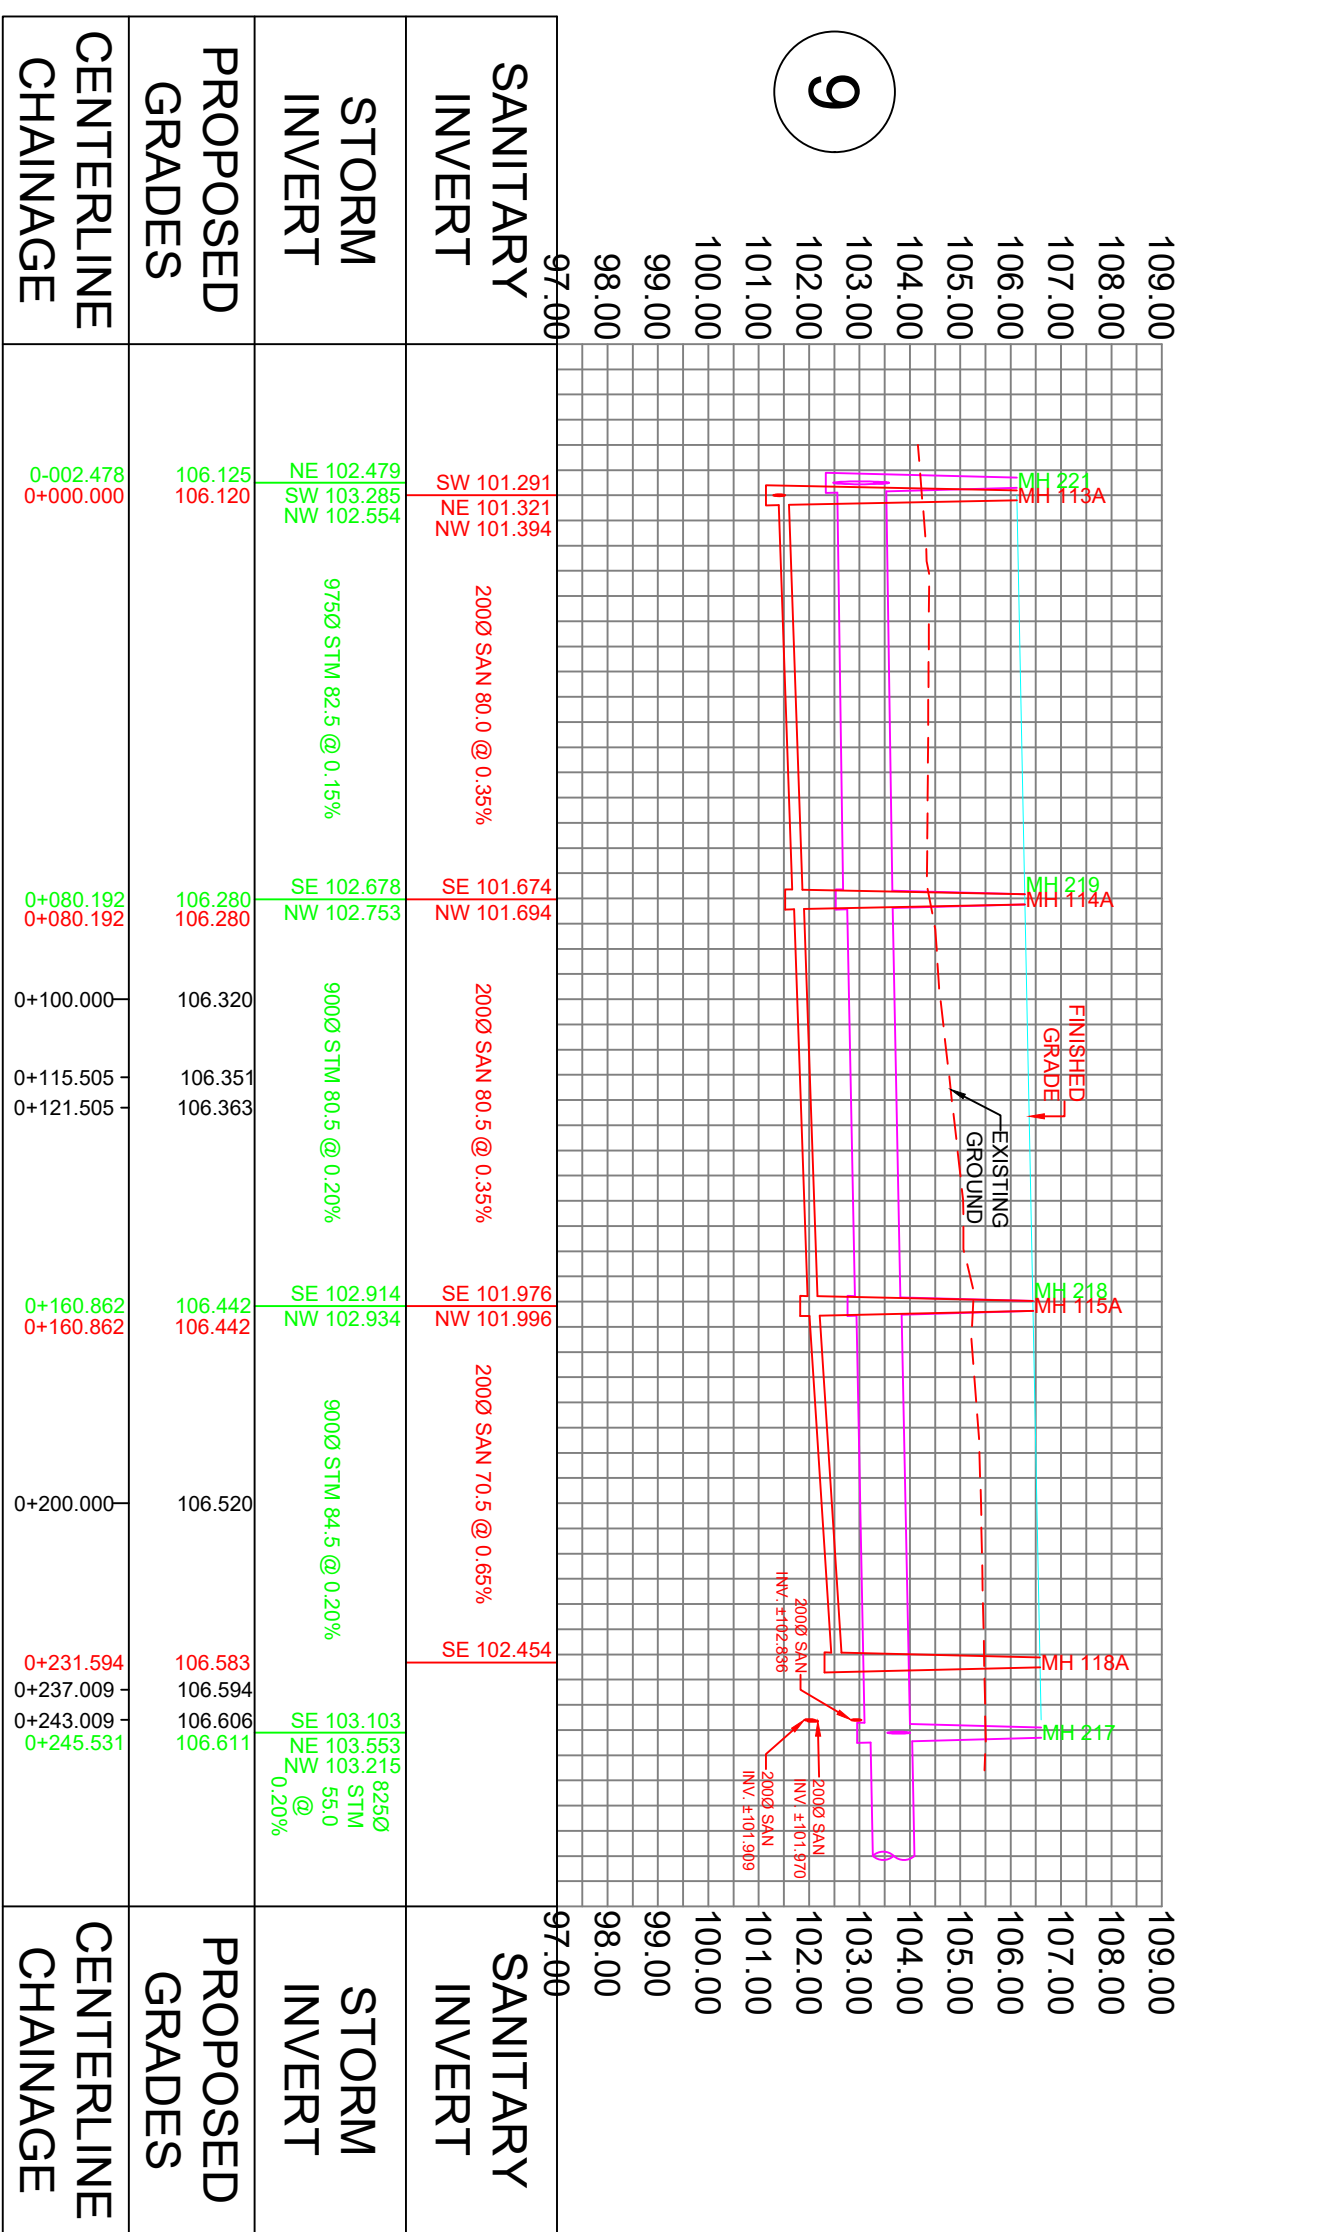


STREET 21

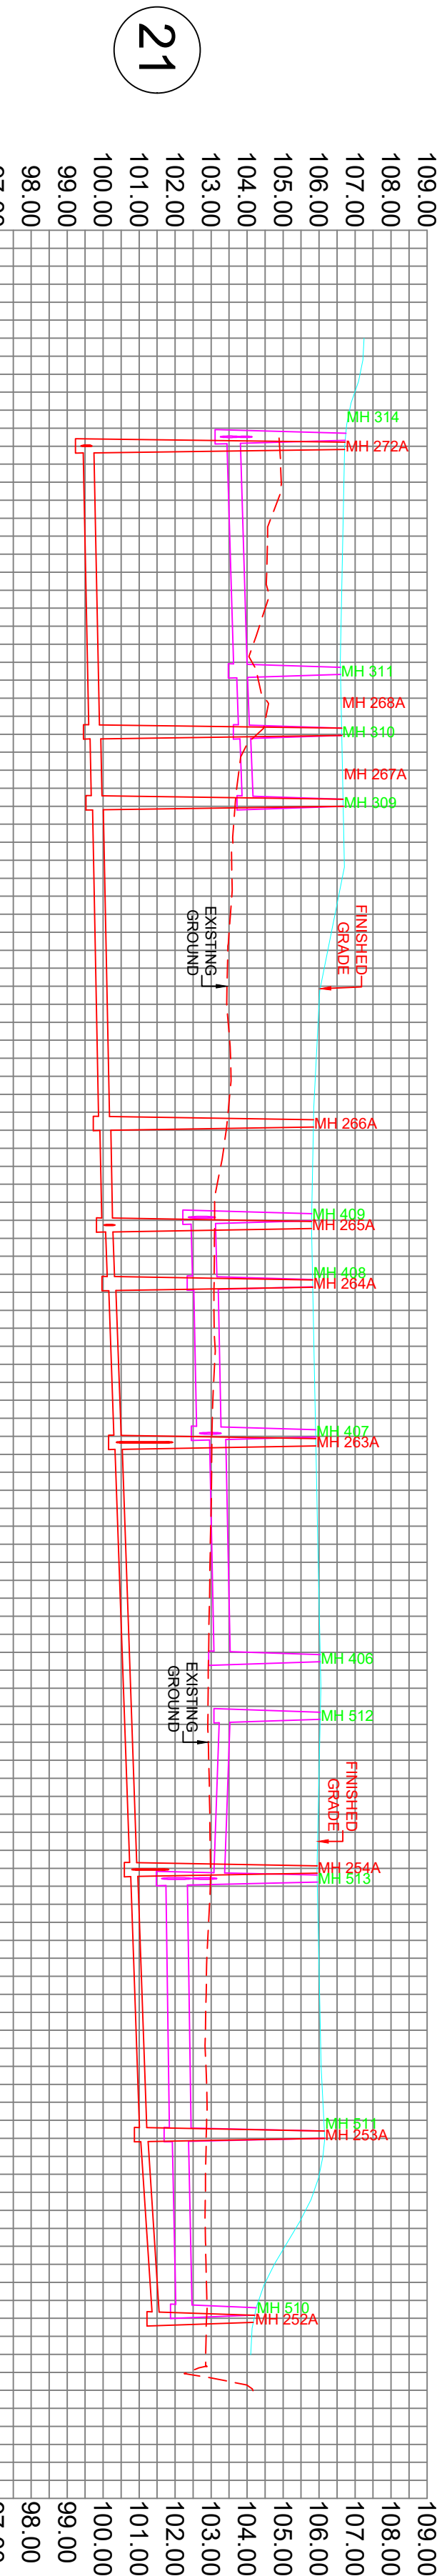


STREET 501

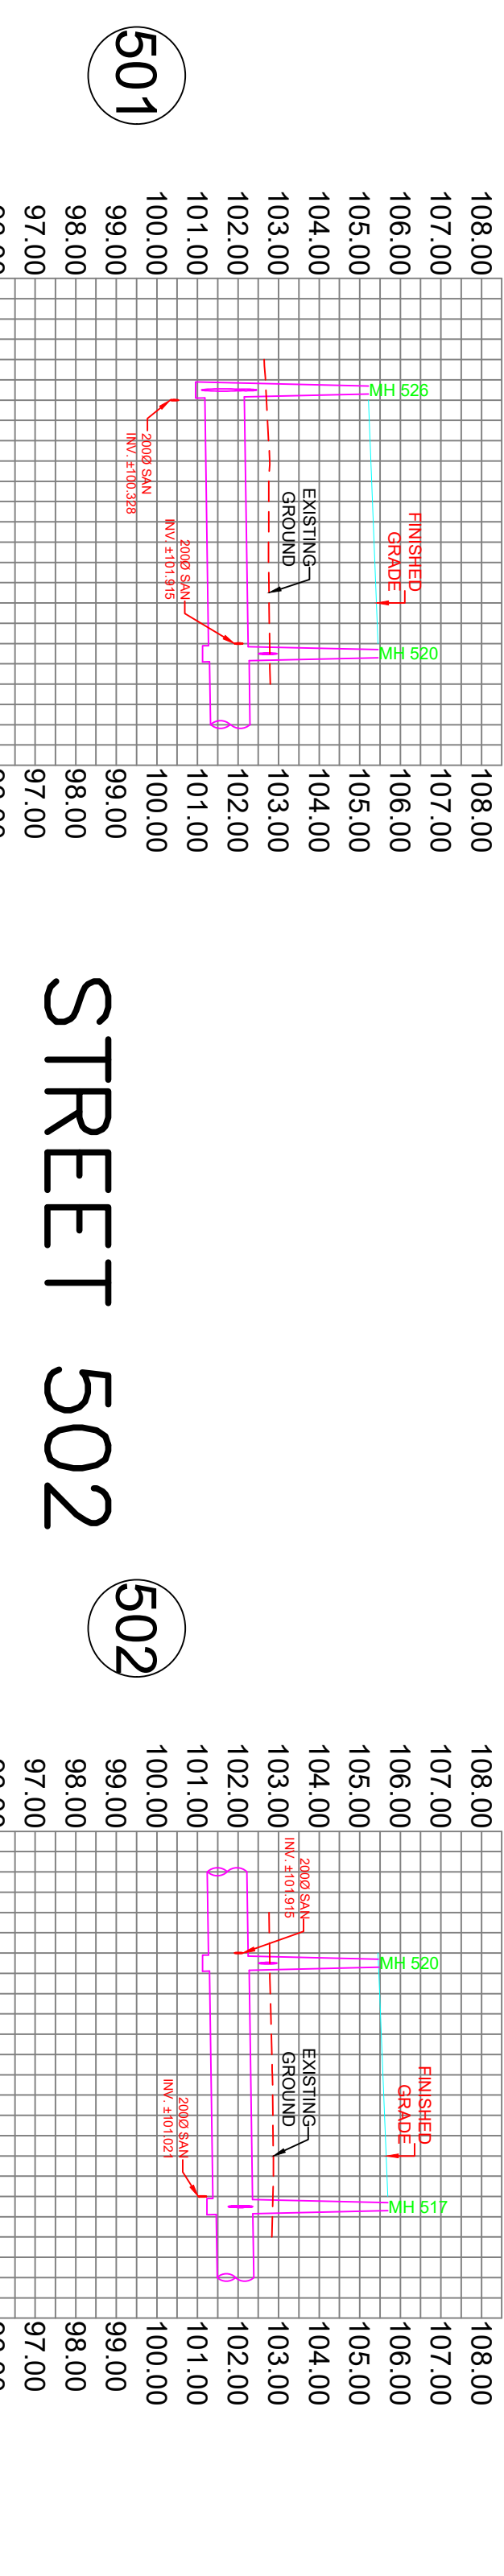

STREET 502

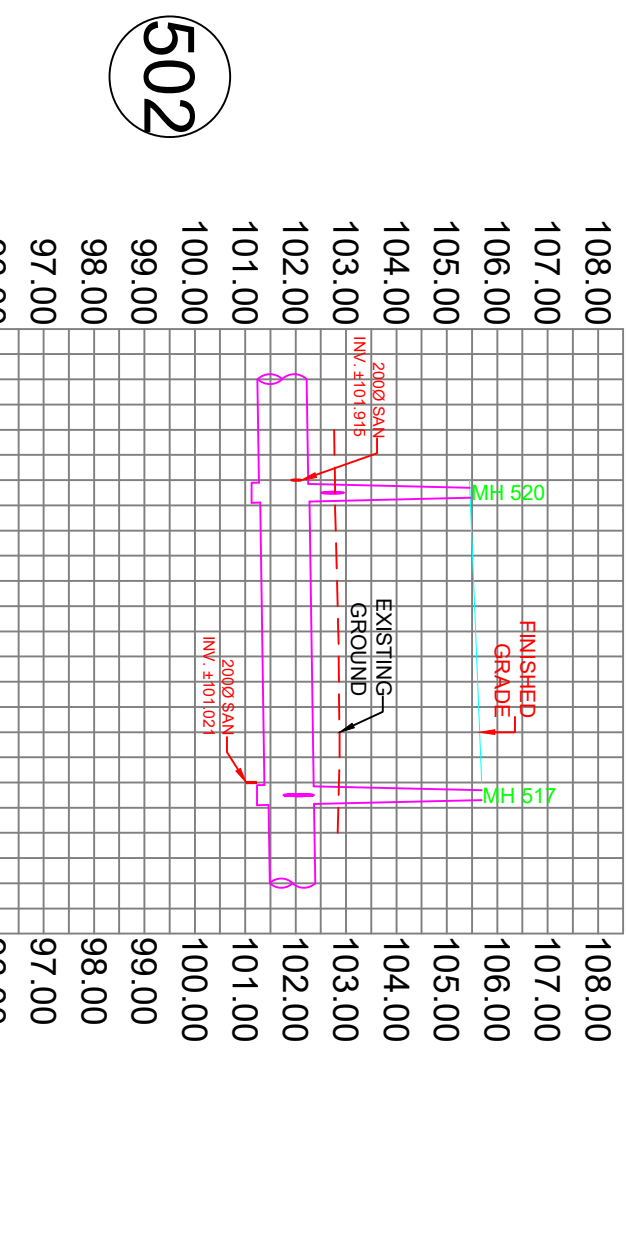

STREET 23

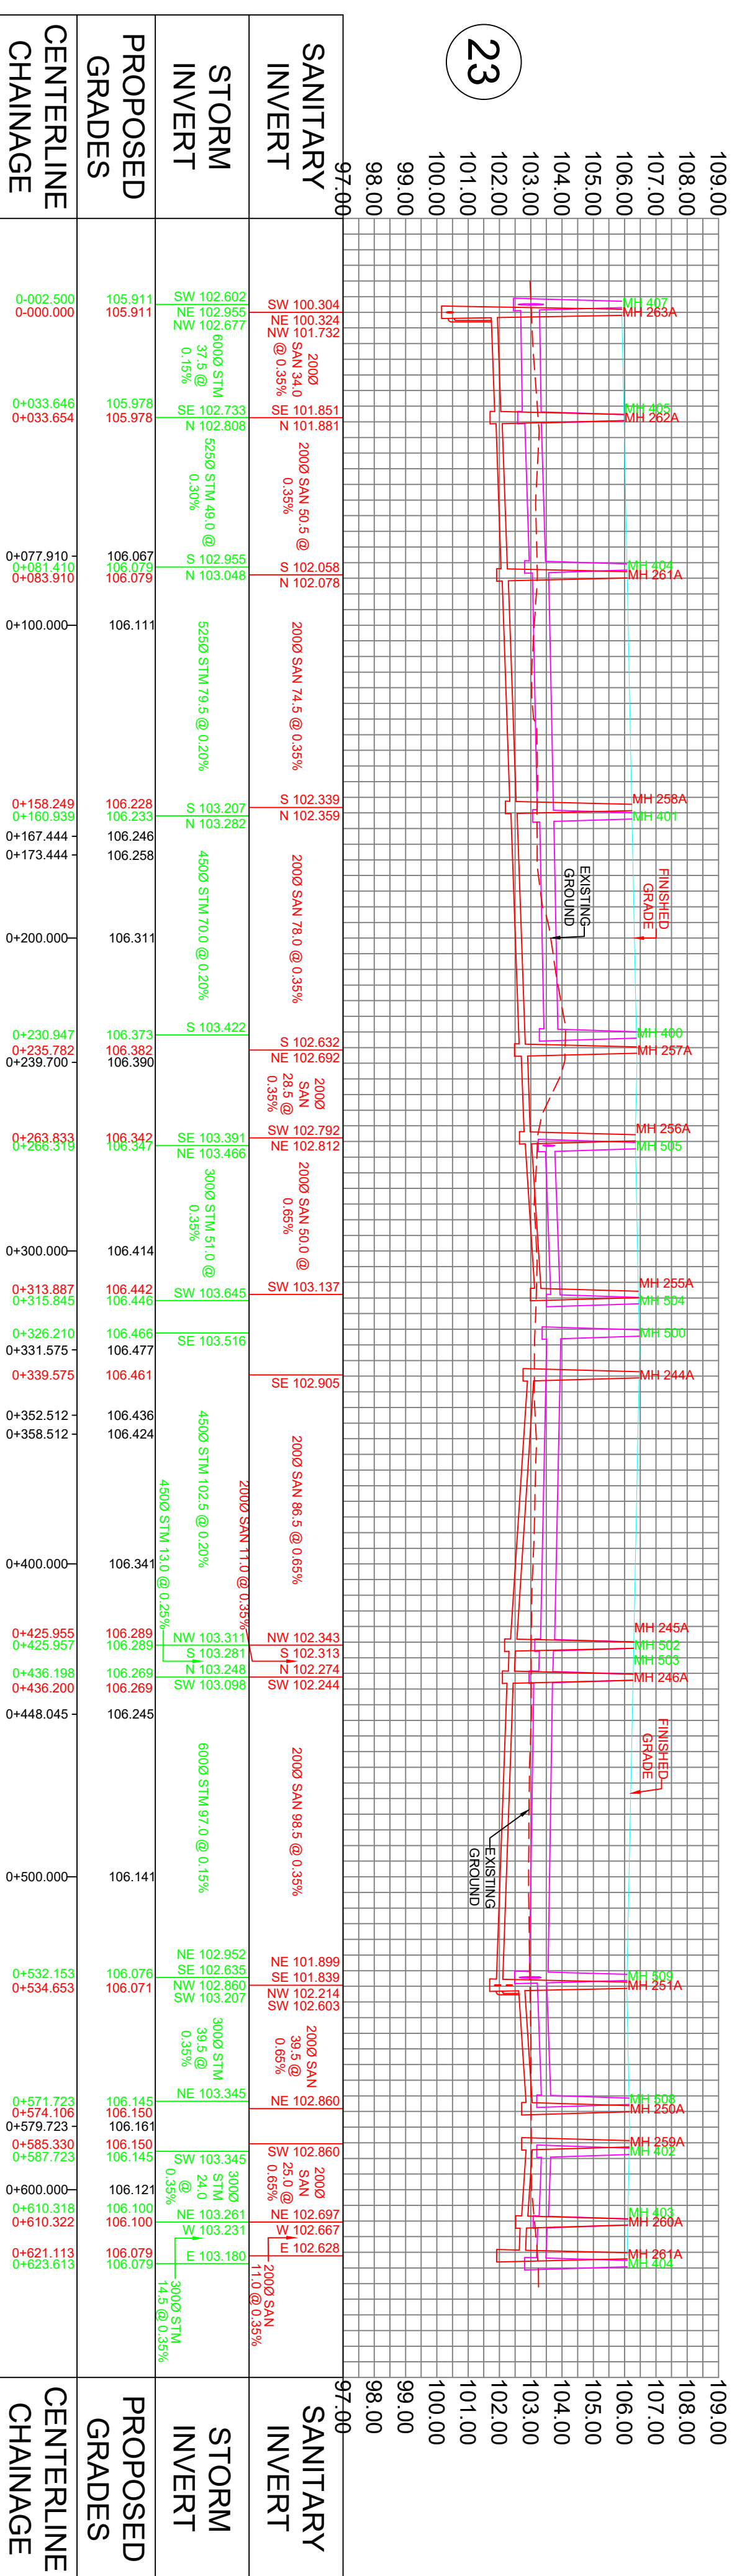

STREET 503

