




STREET 05

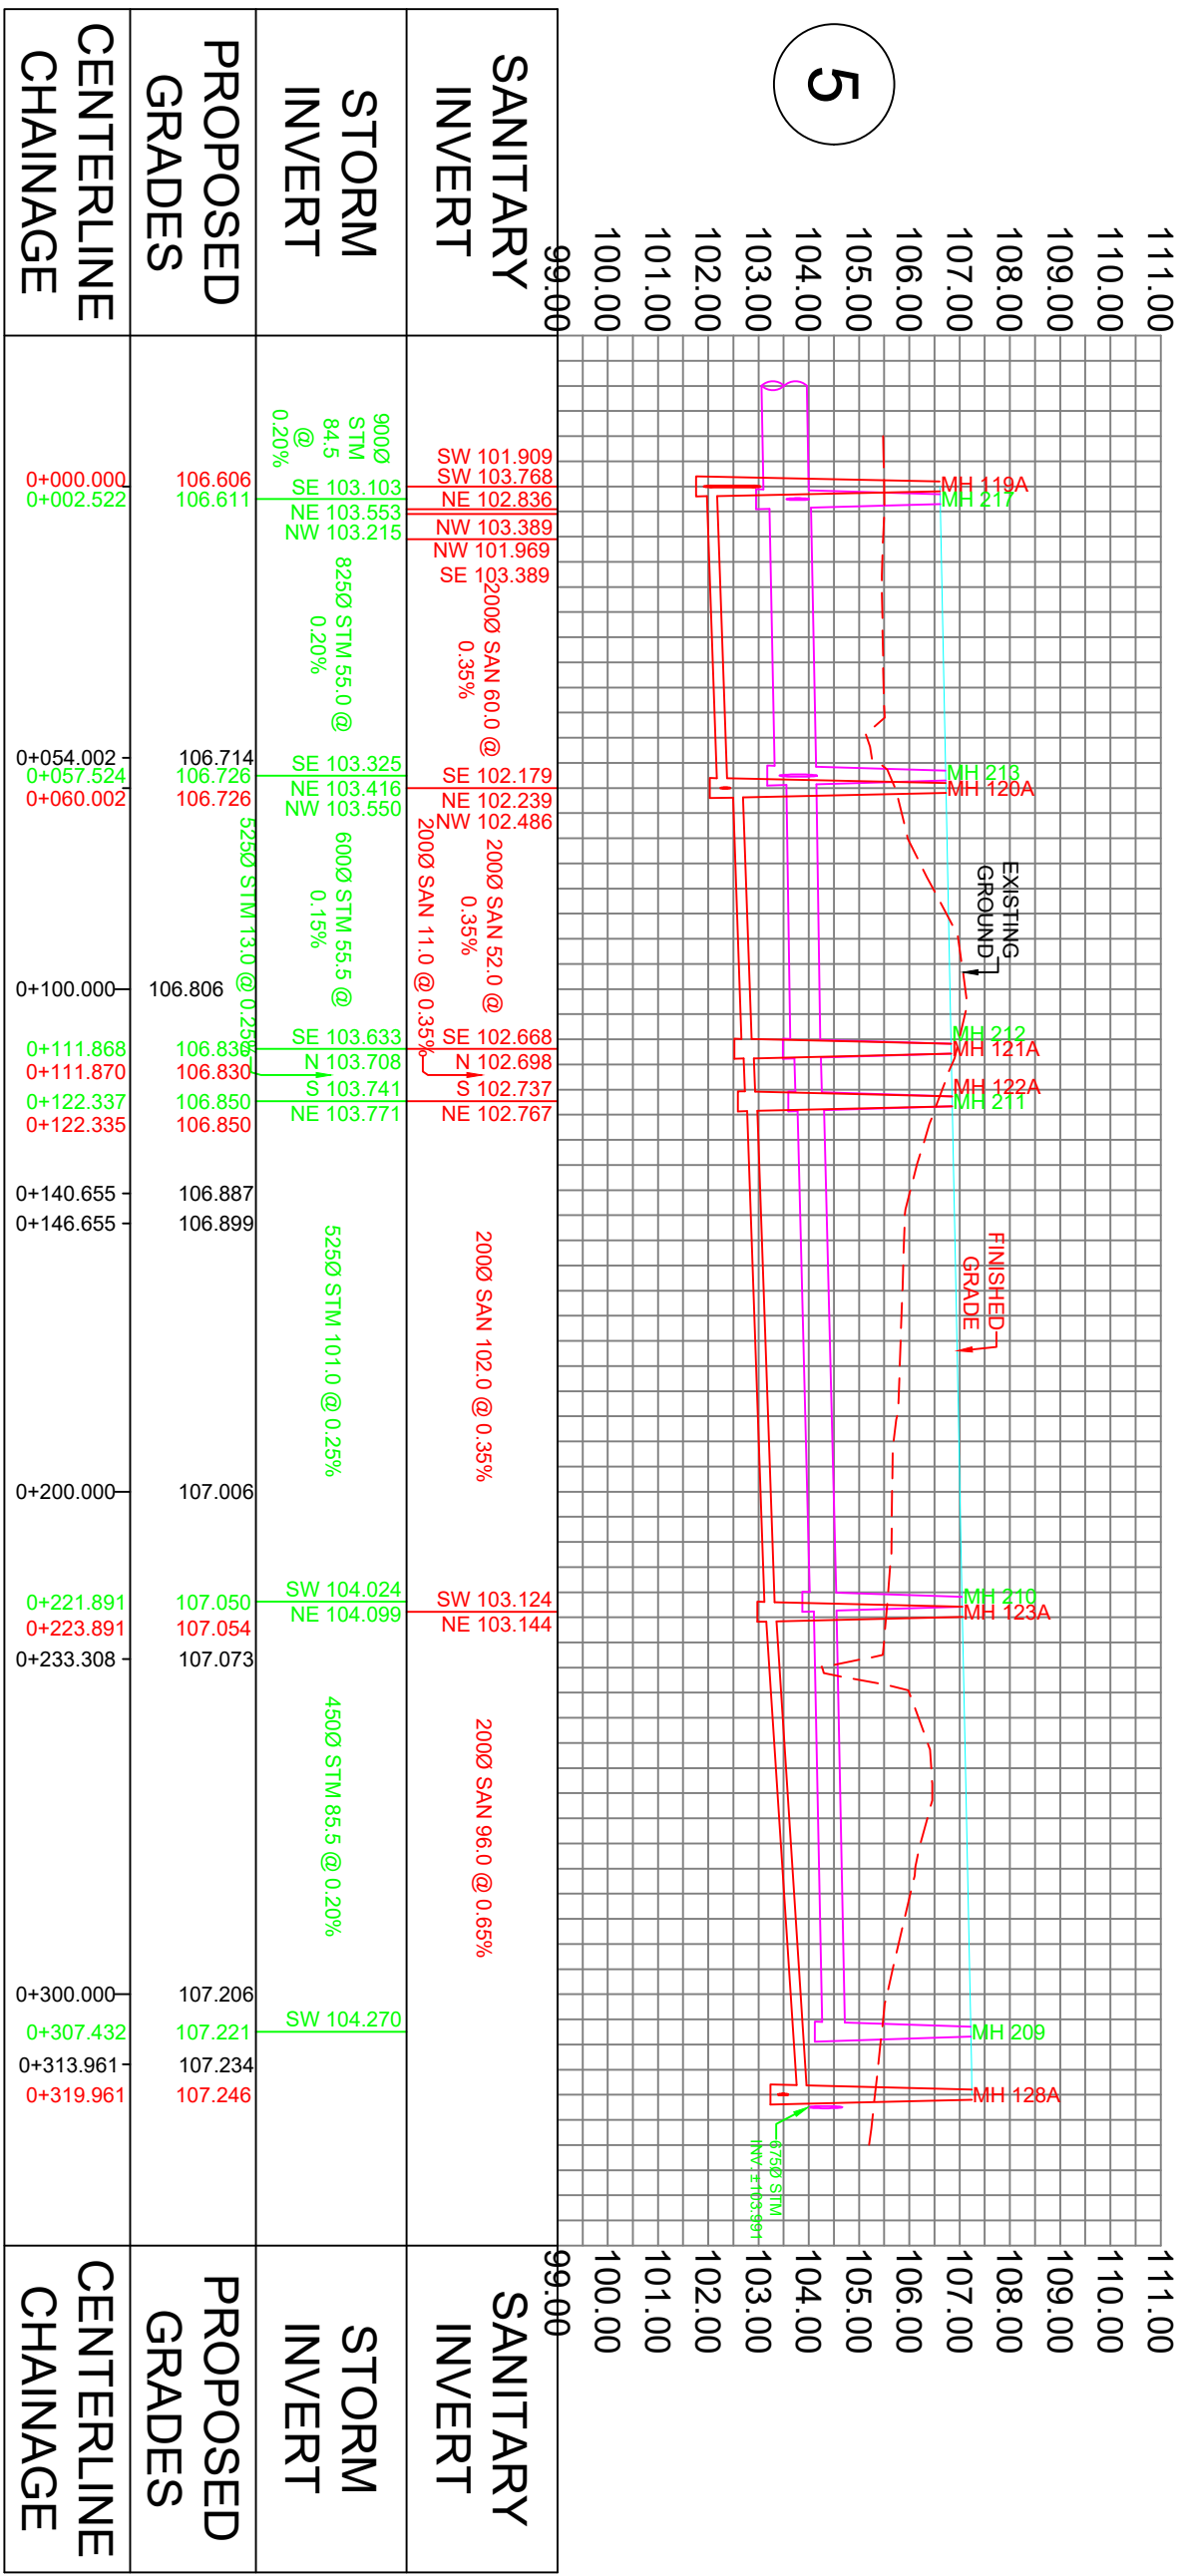


STREET 15

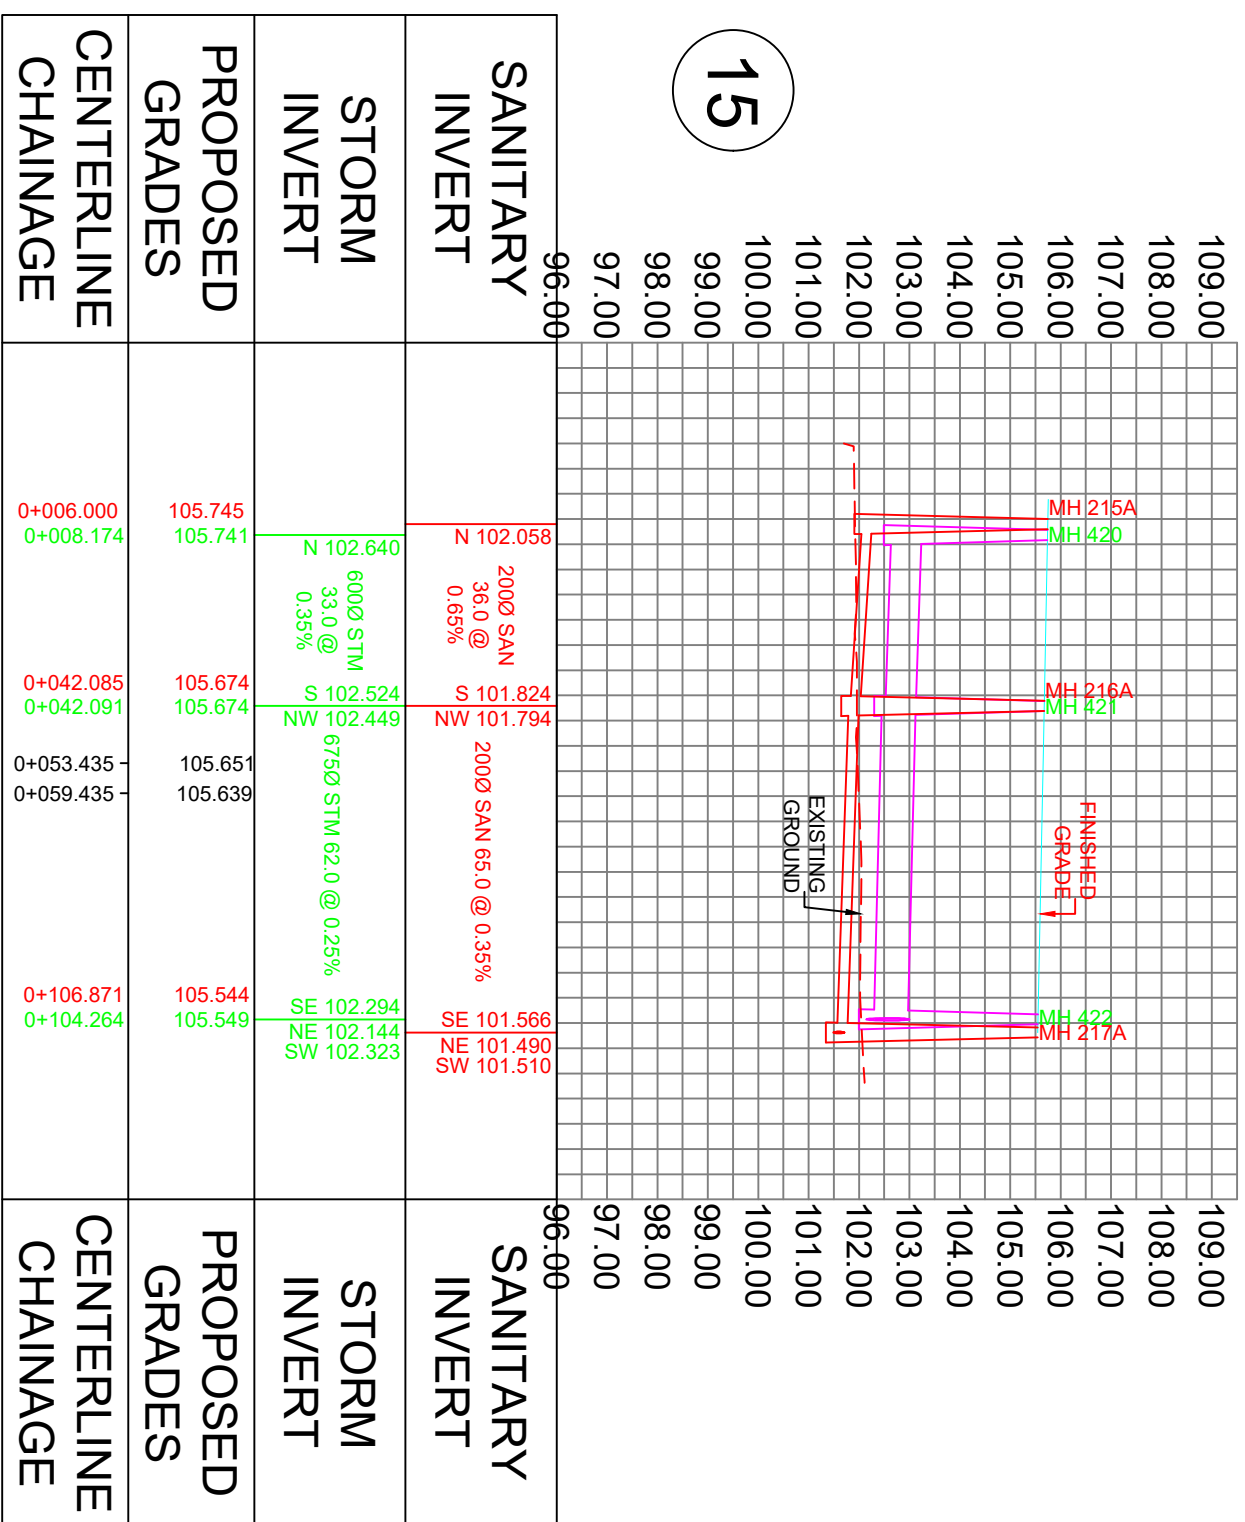


STREET 22

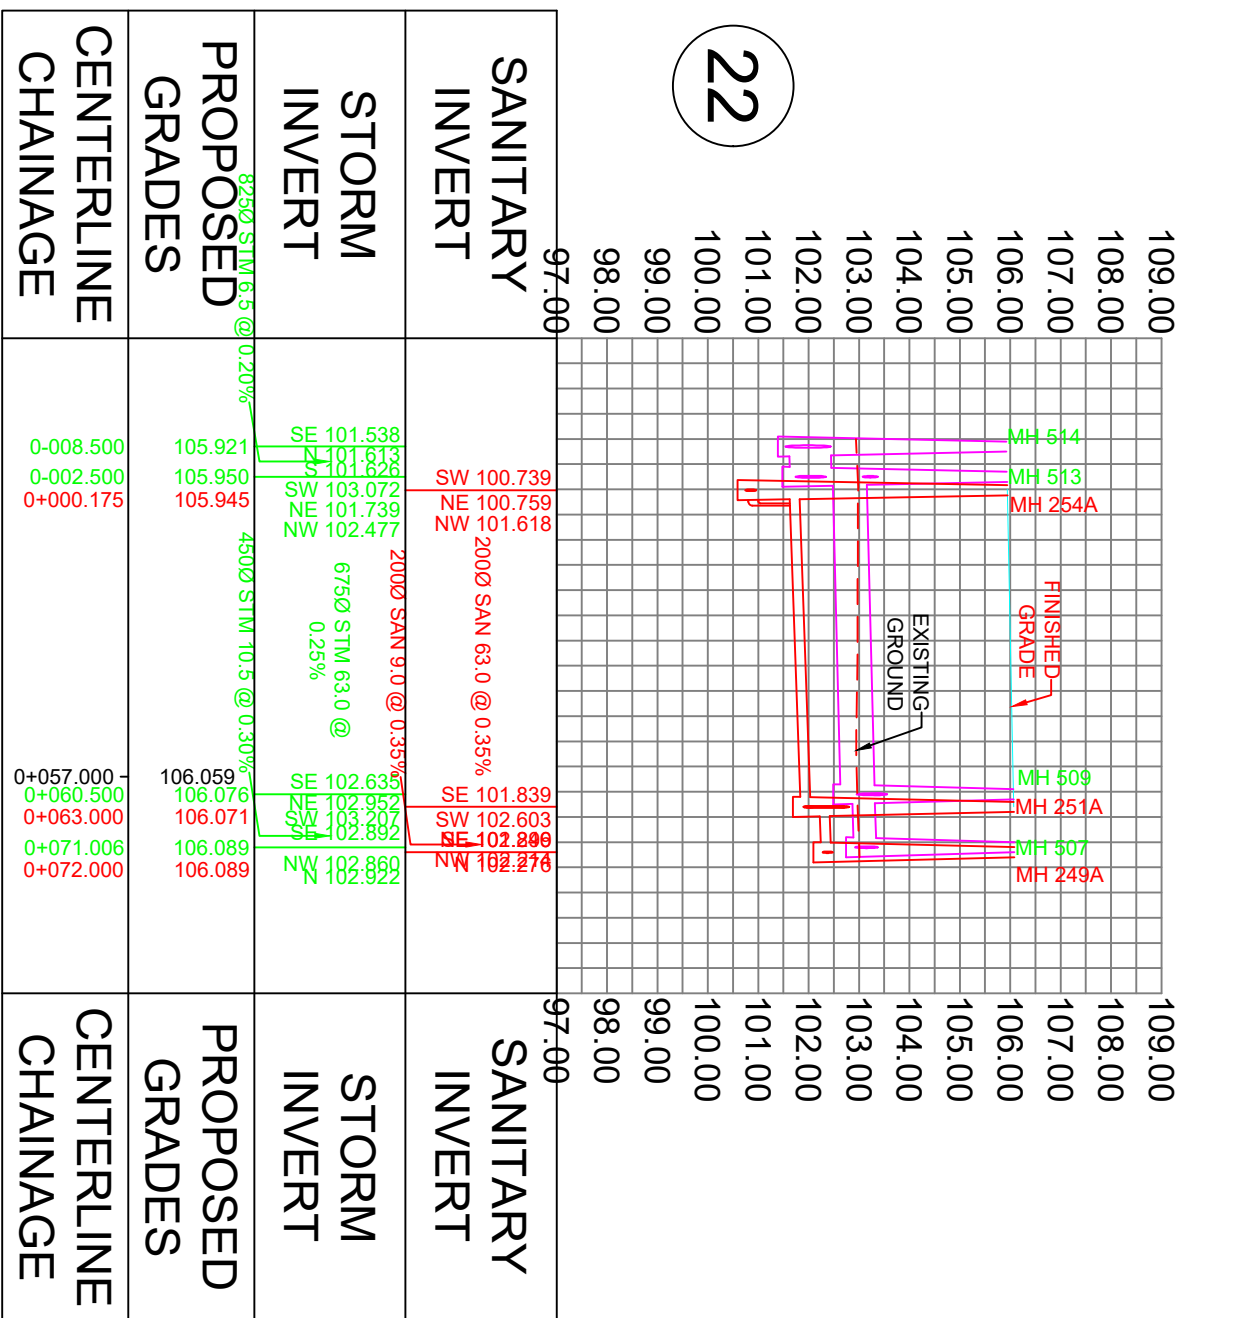


STREET 06

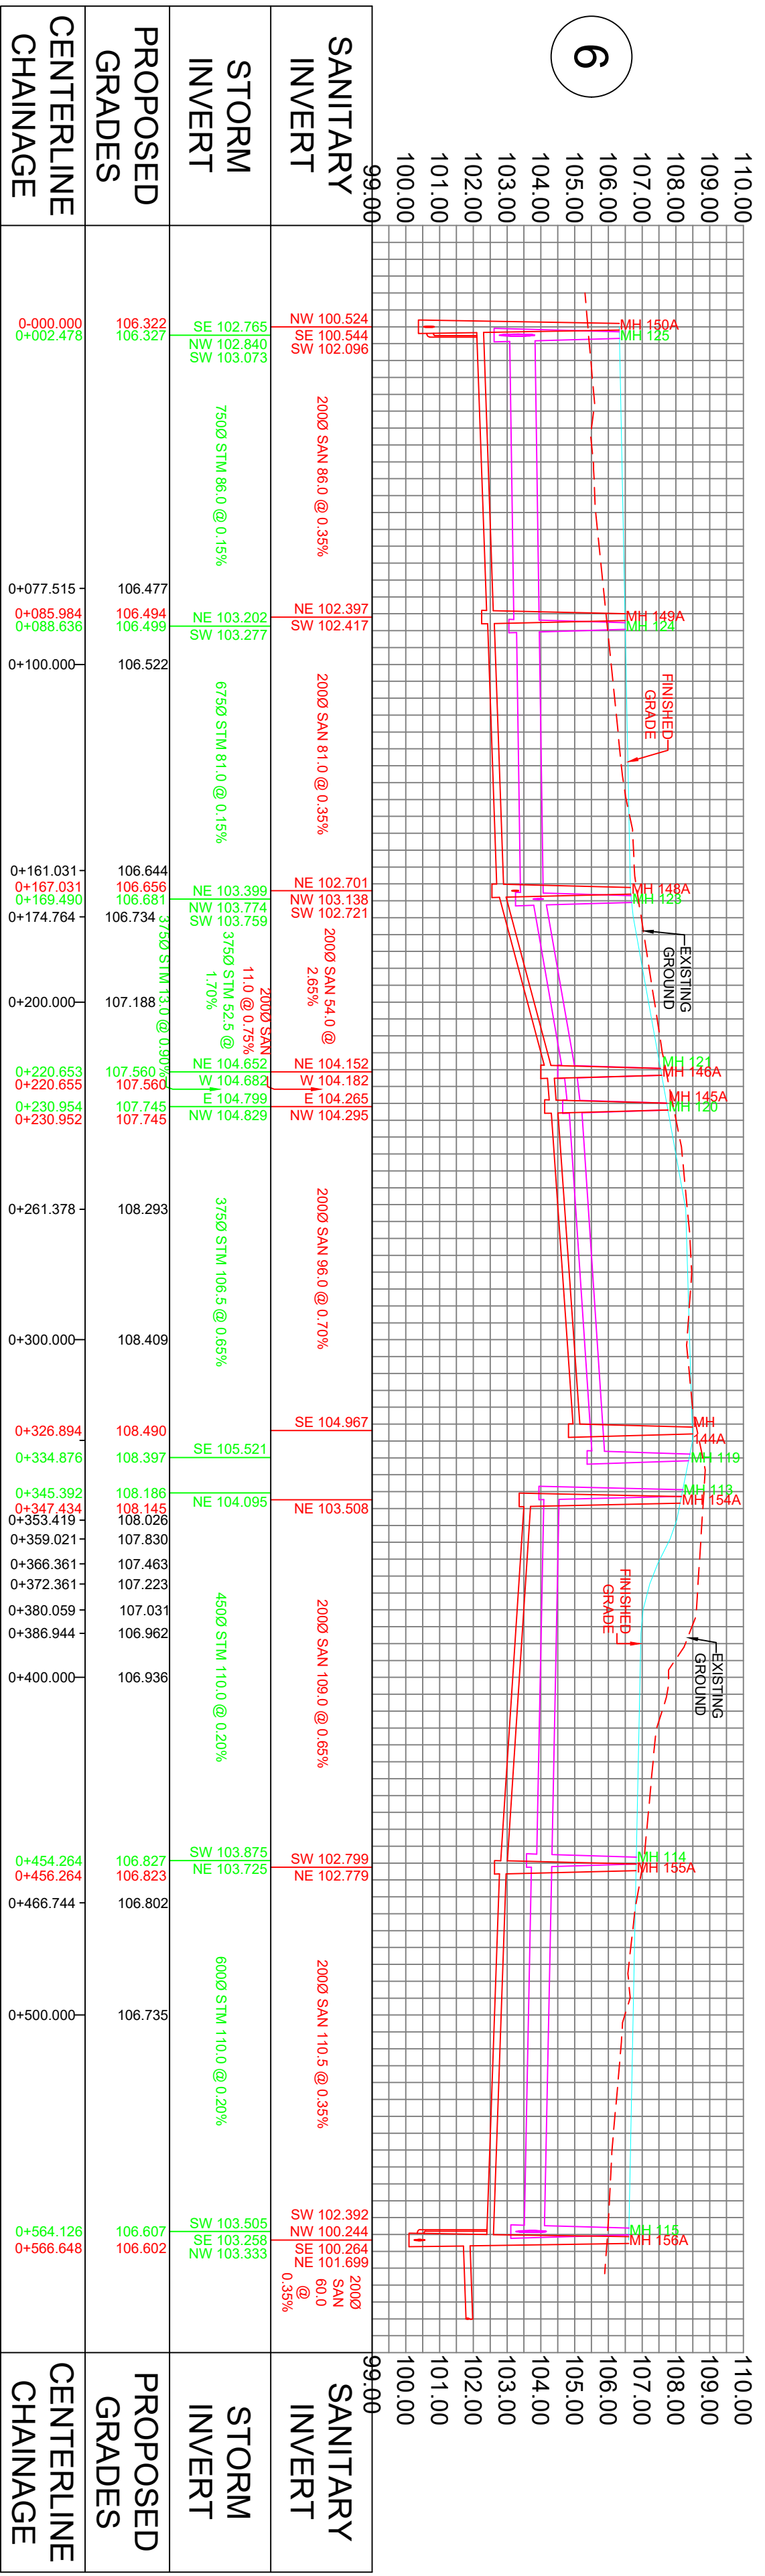


STREET 16

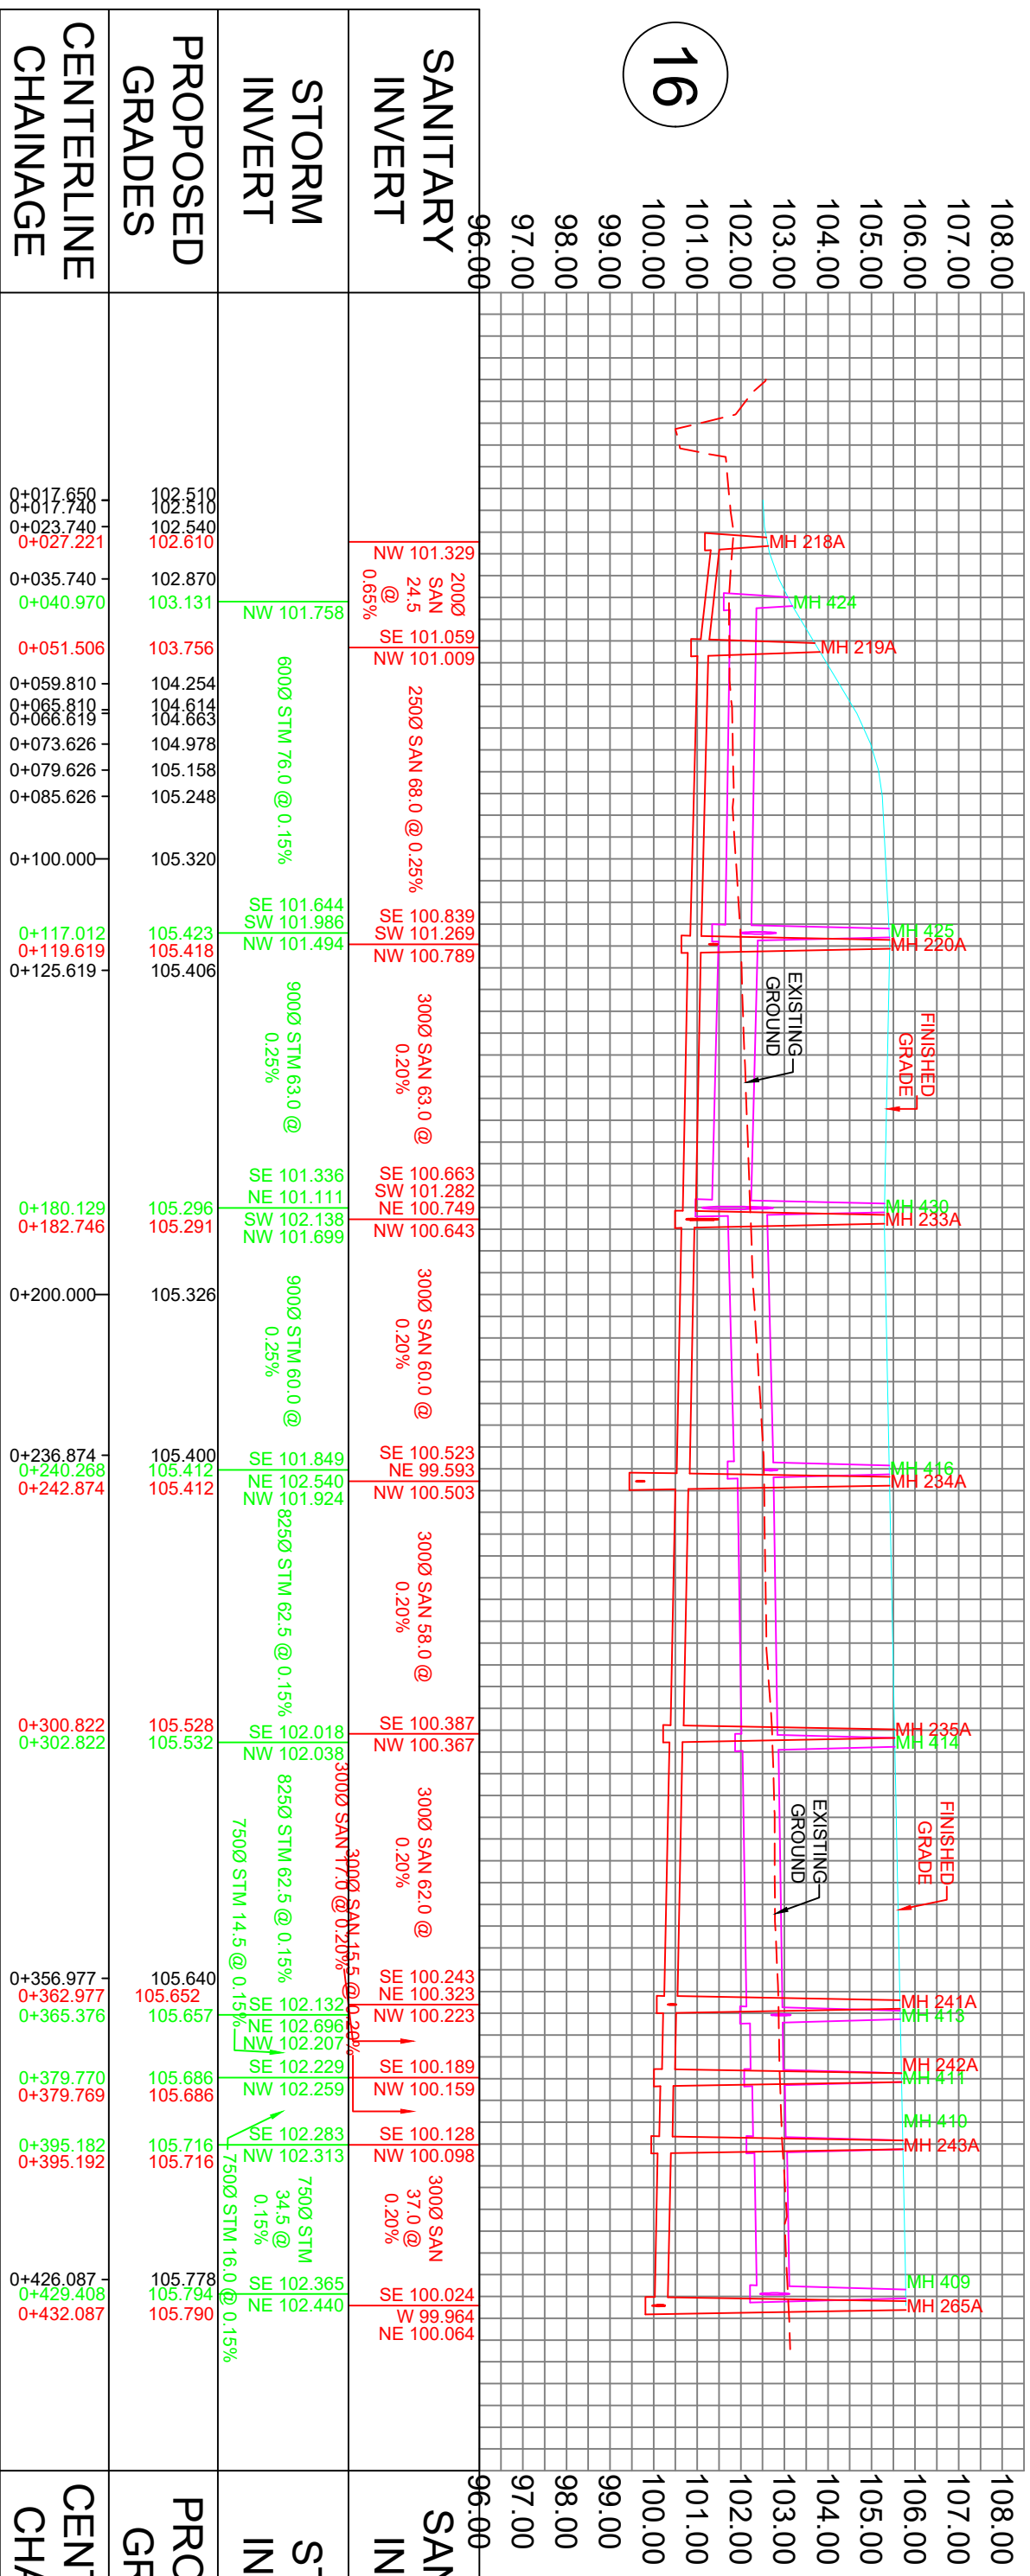

STREET 07

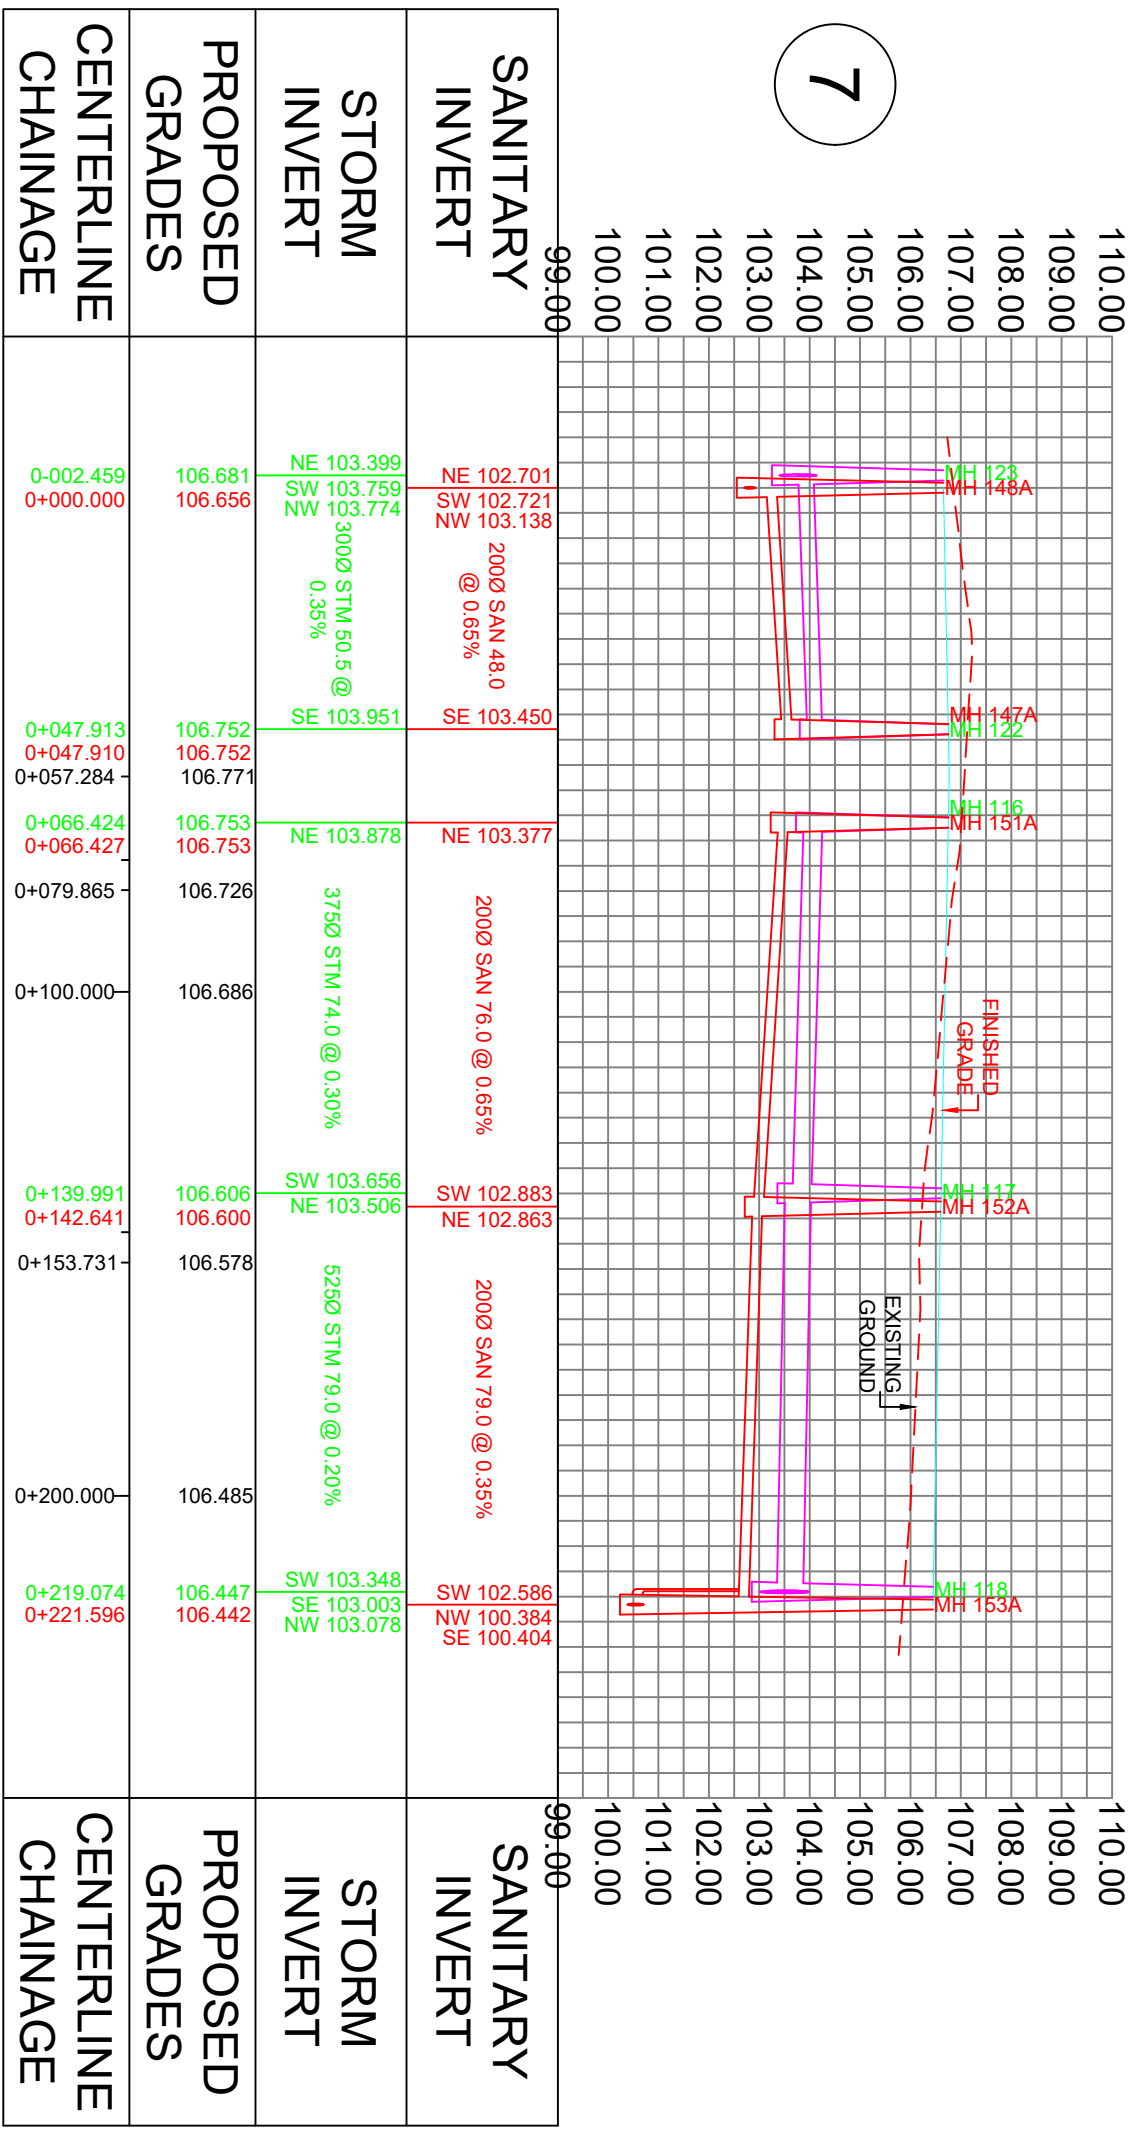

STREET 17

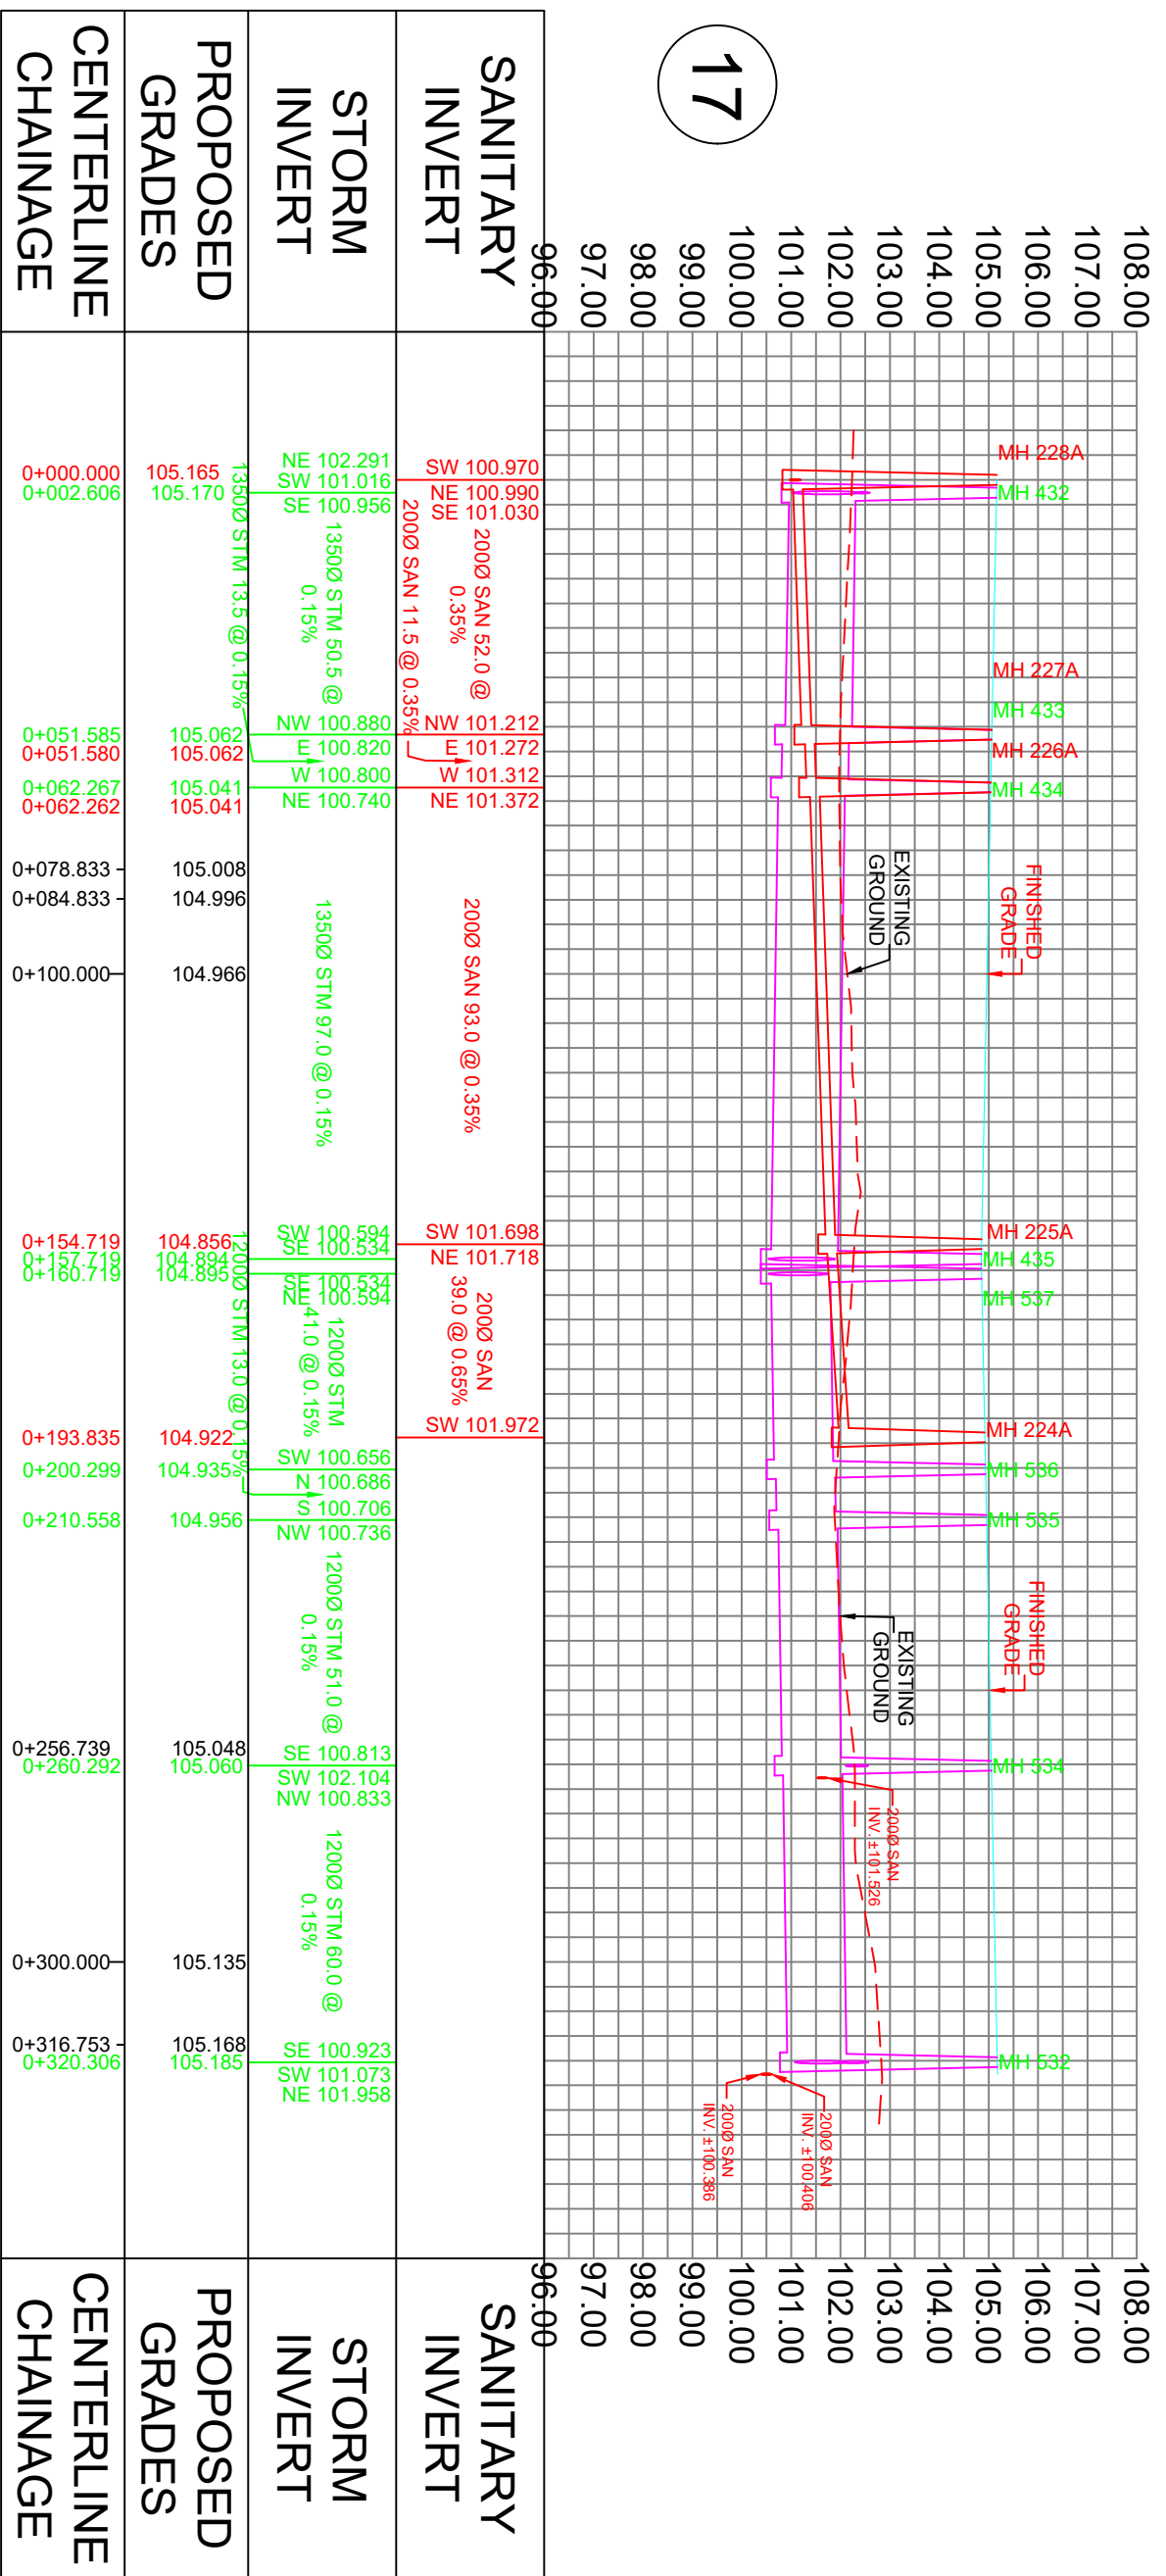

STREET 08

