




STREET 01

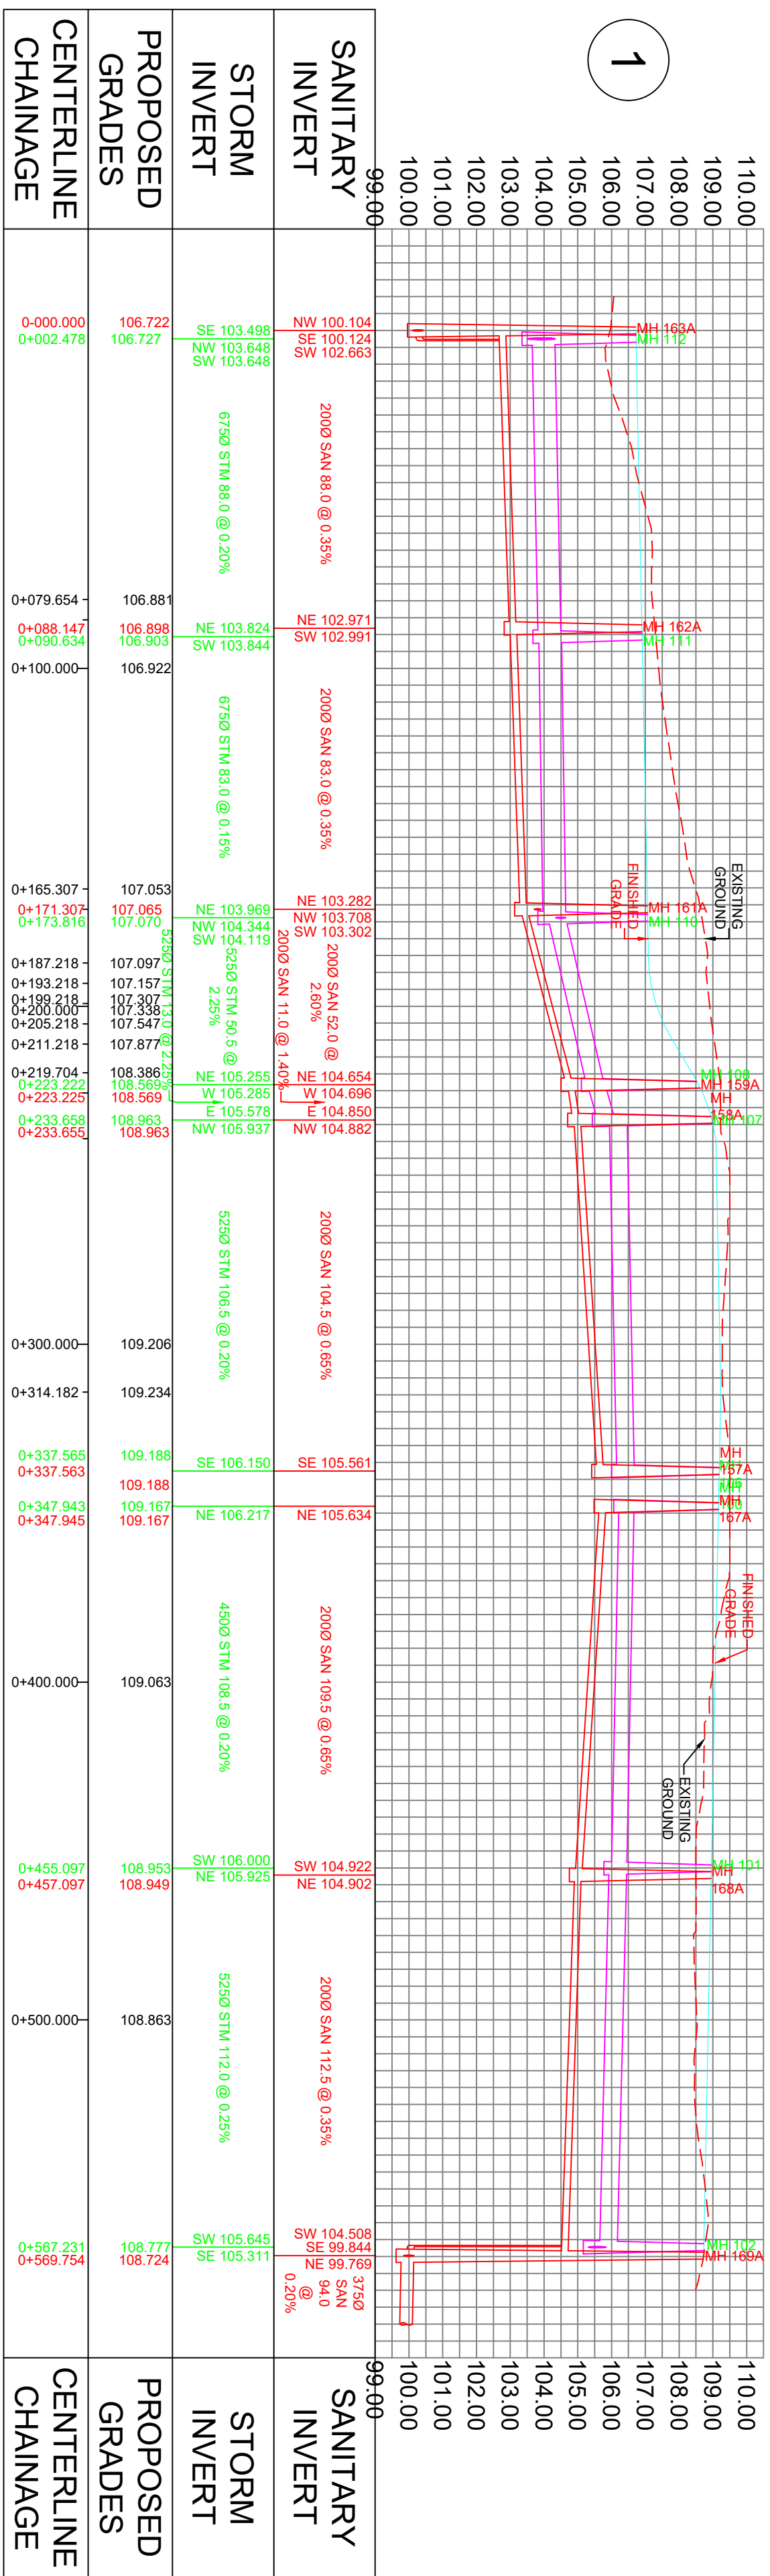


STREET 11

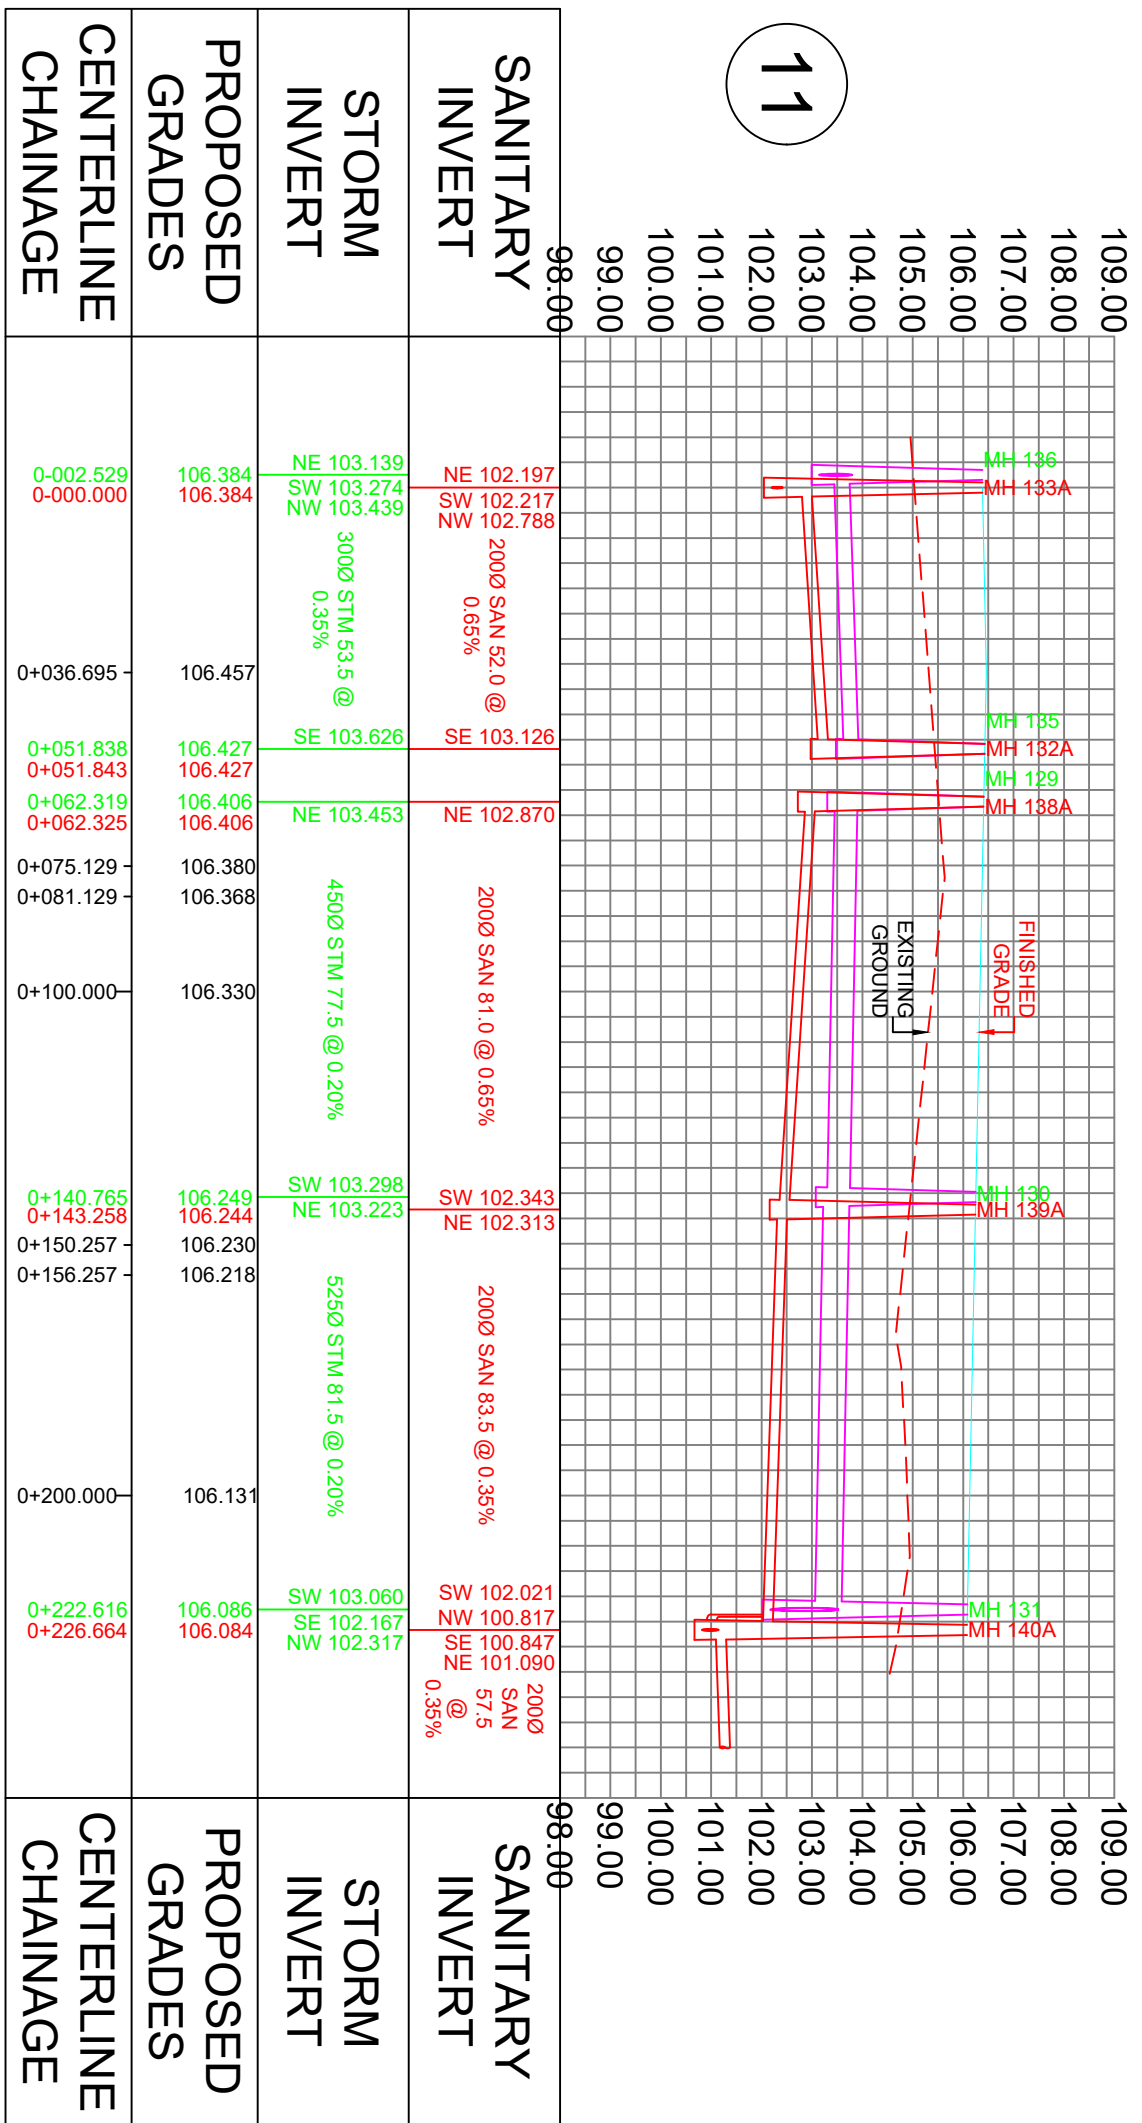


STREET 02

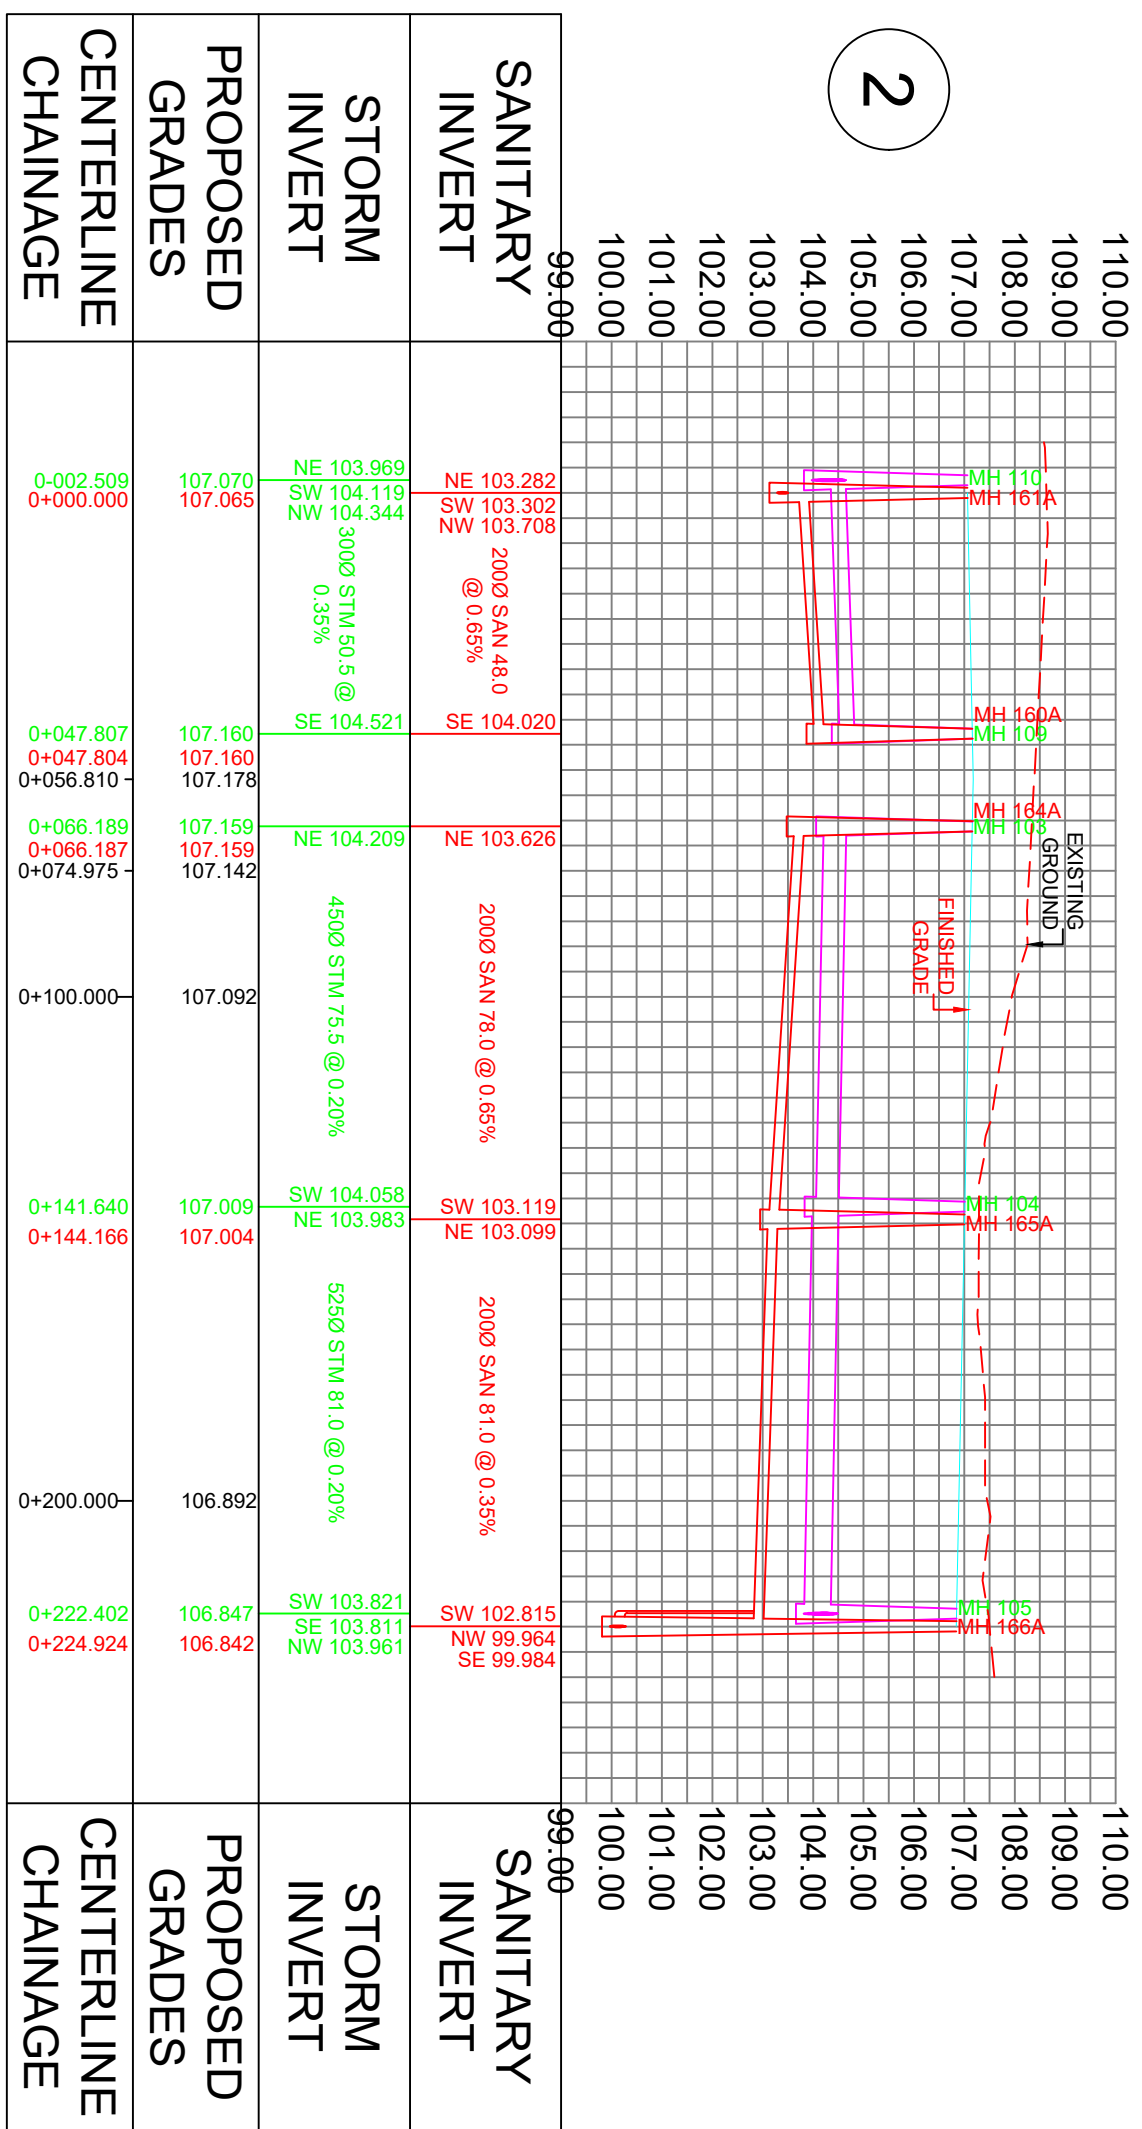


STREET 12

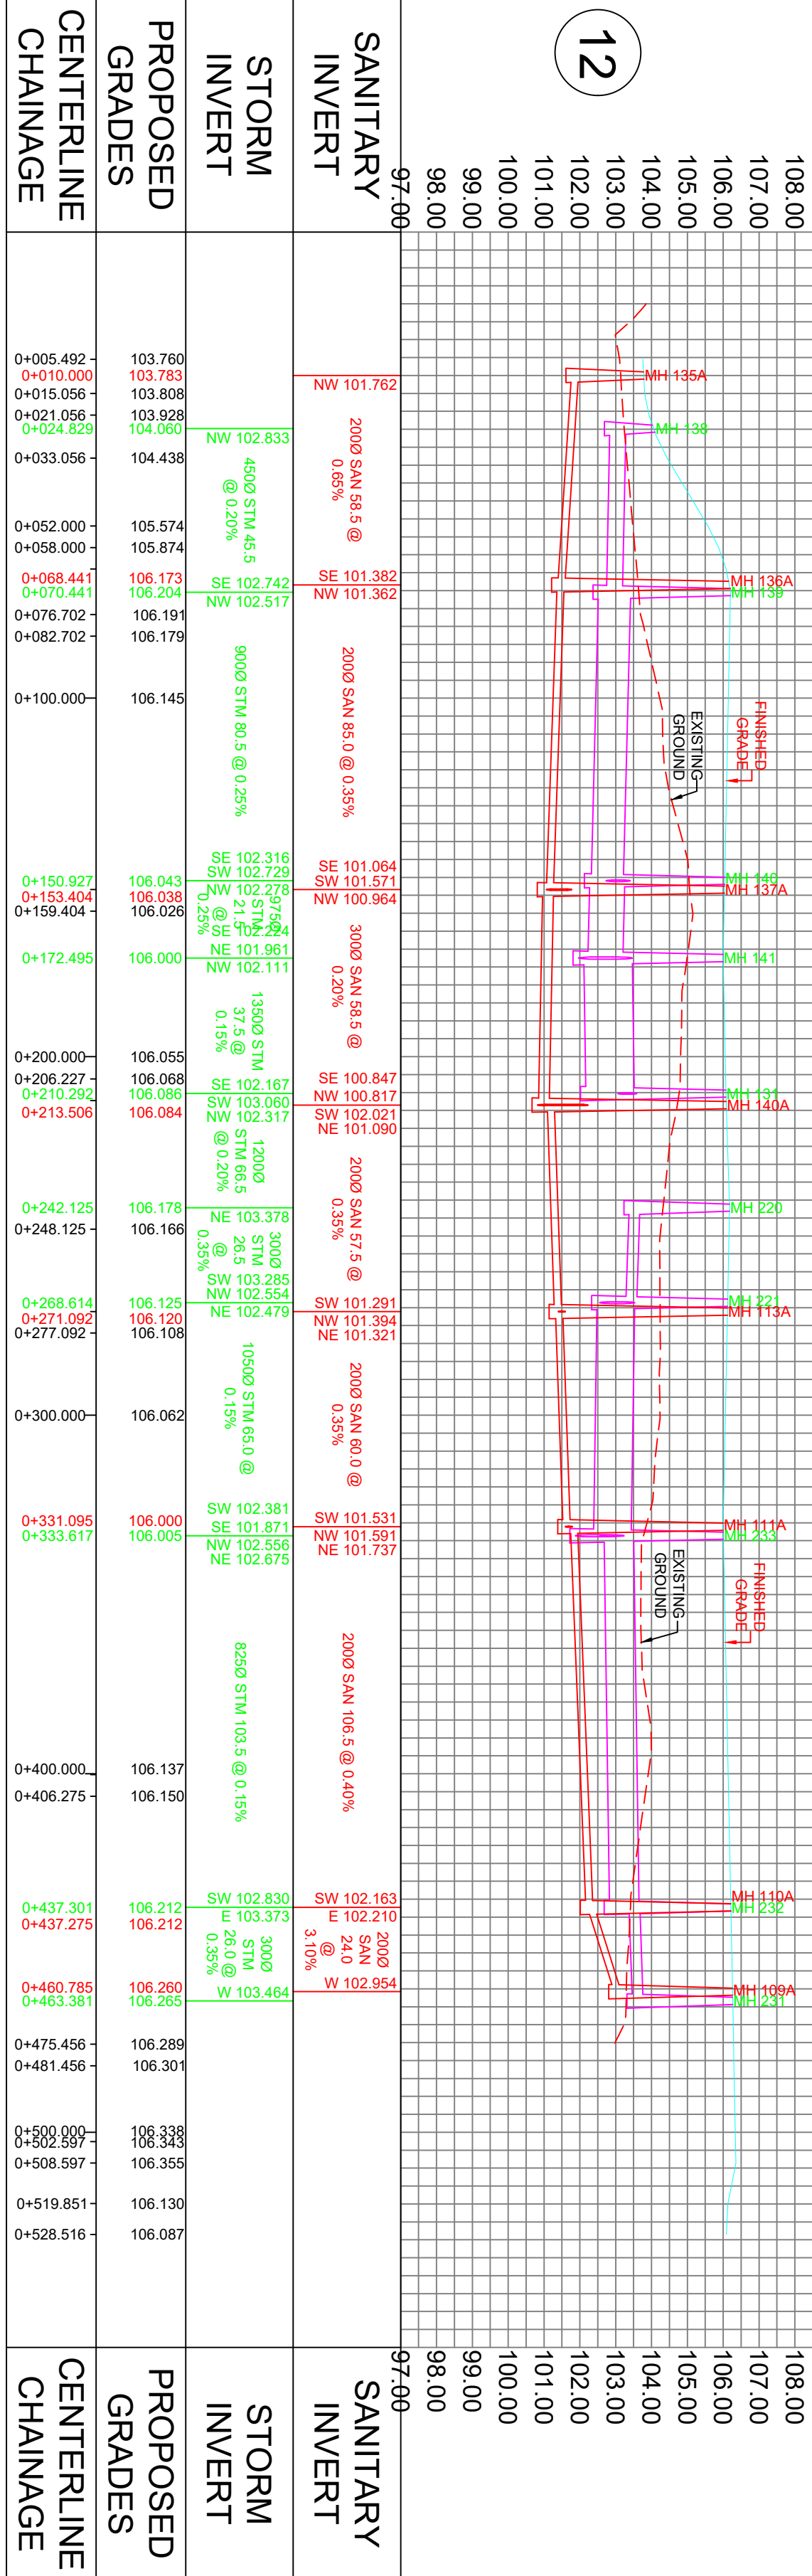


STREET 03

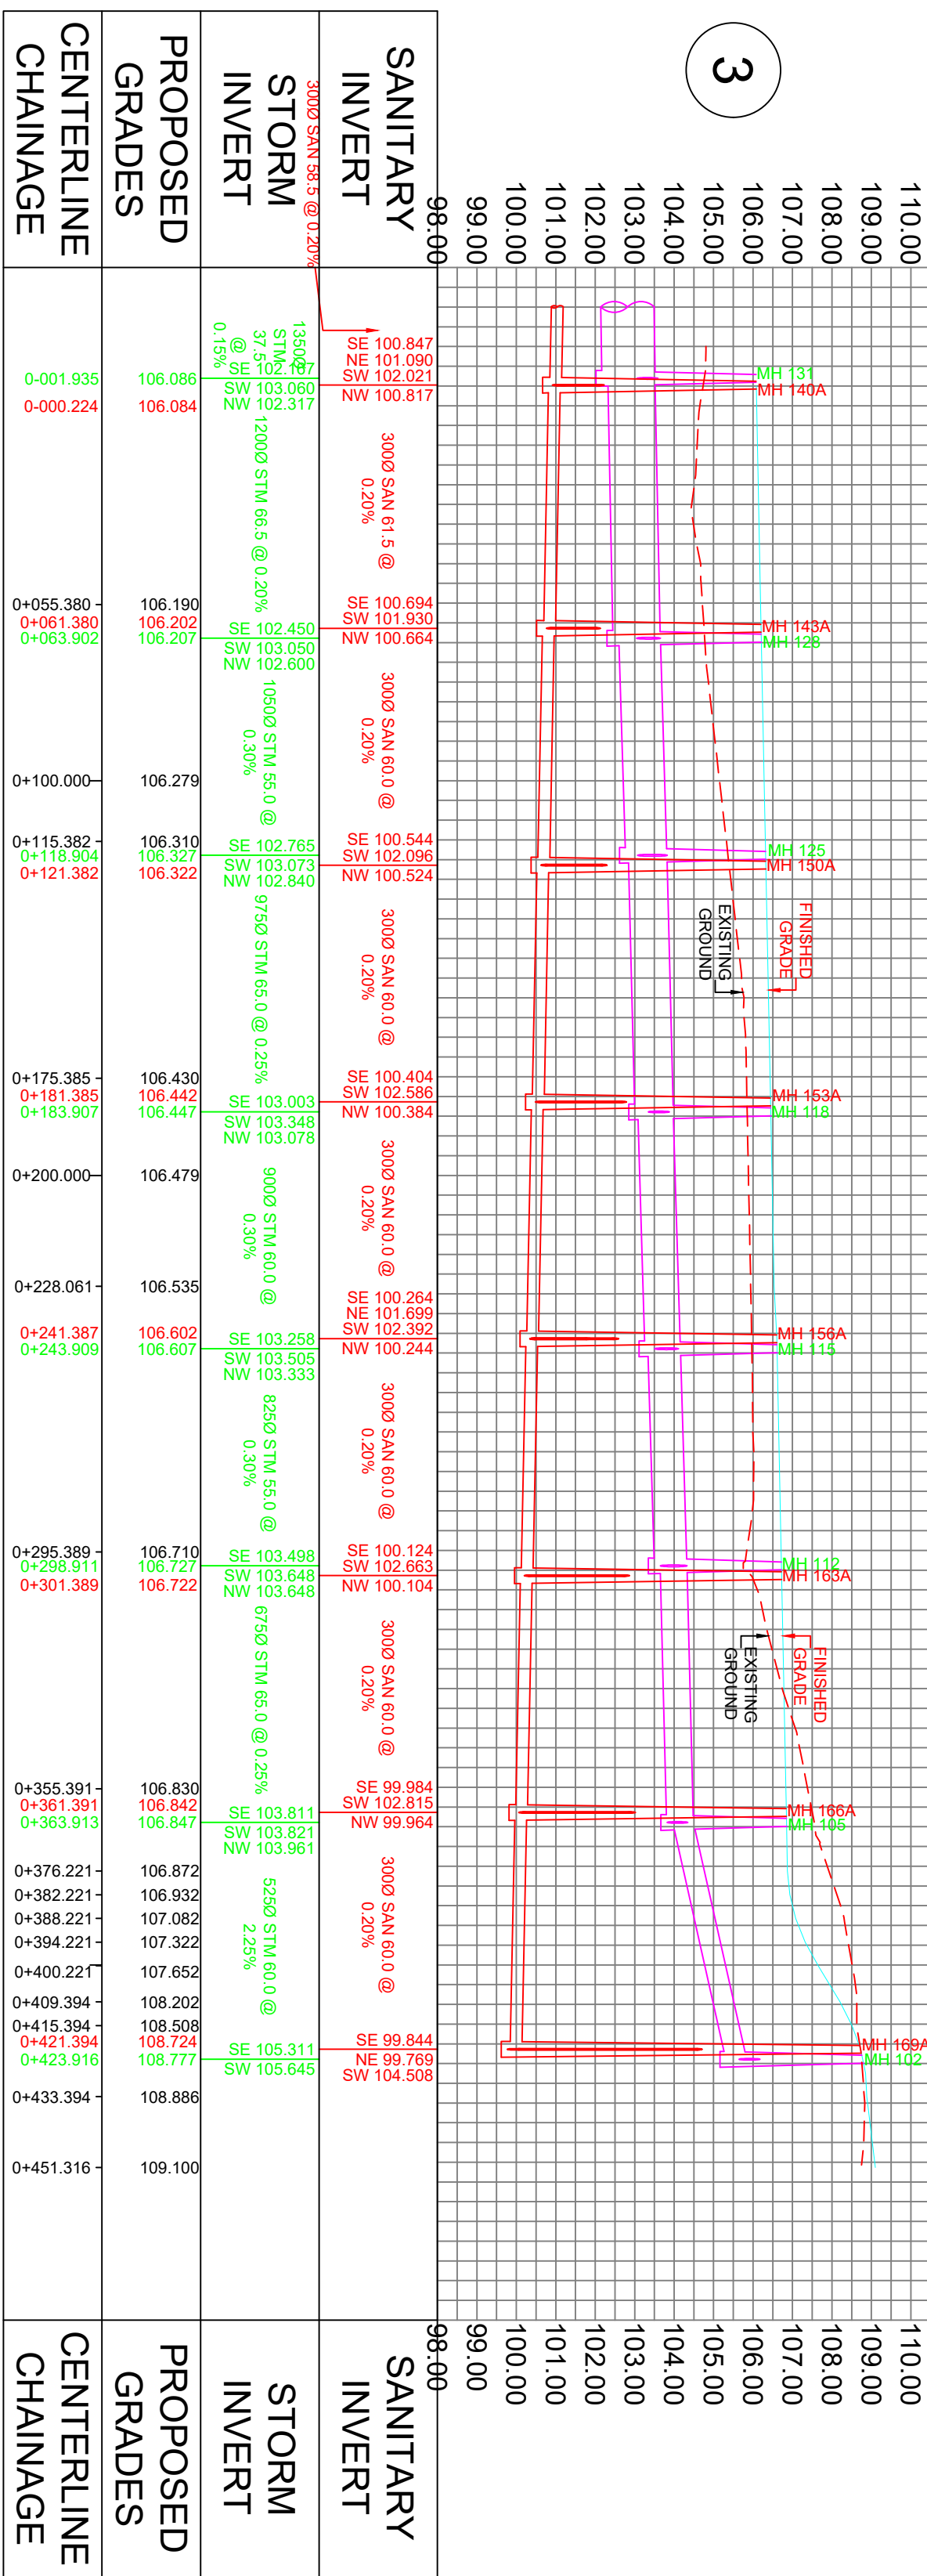

STREET 13

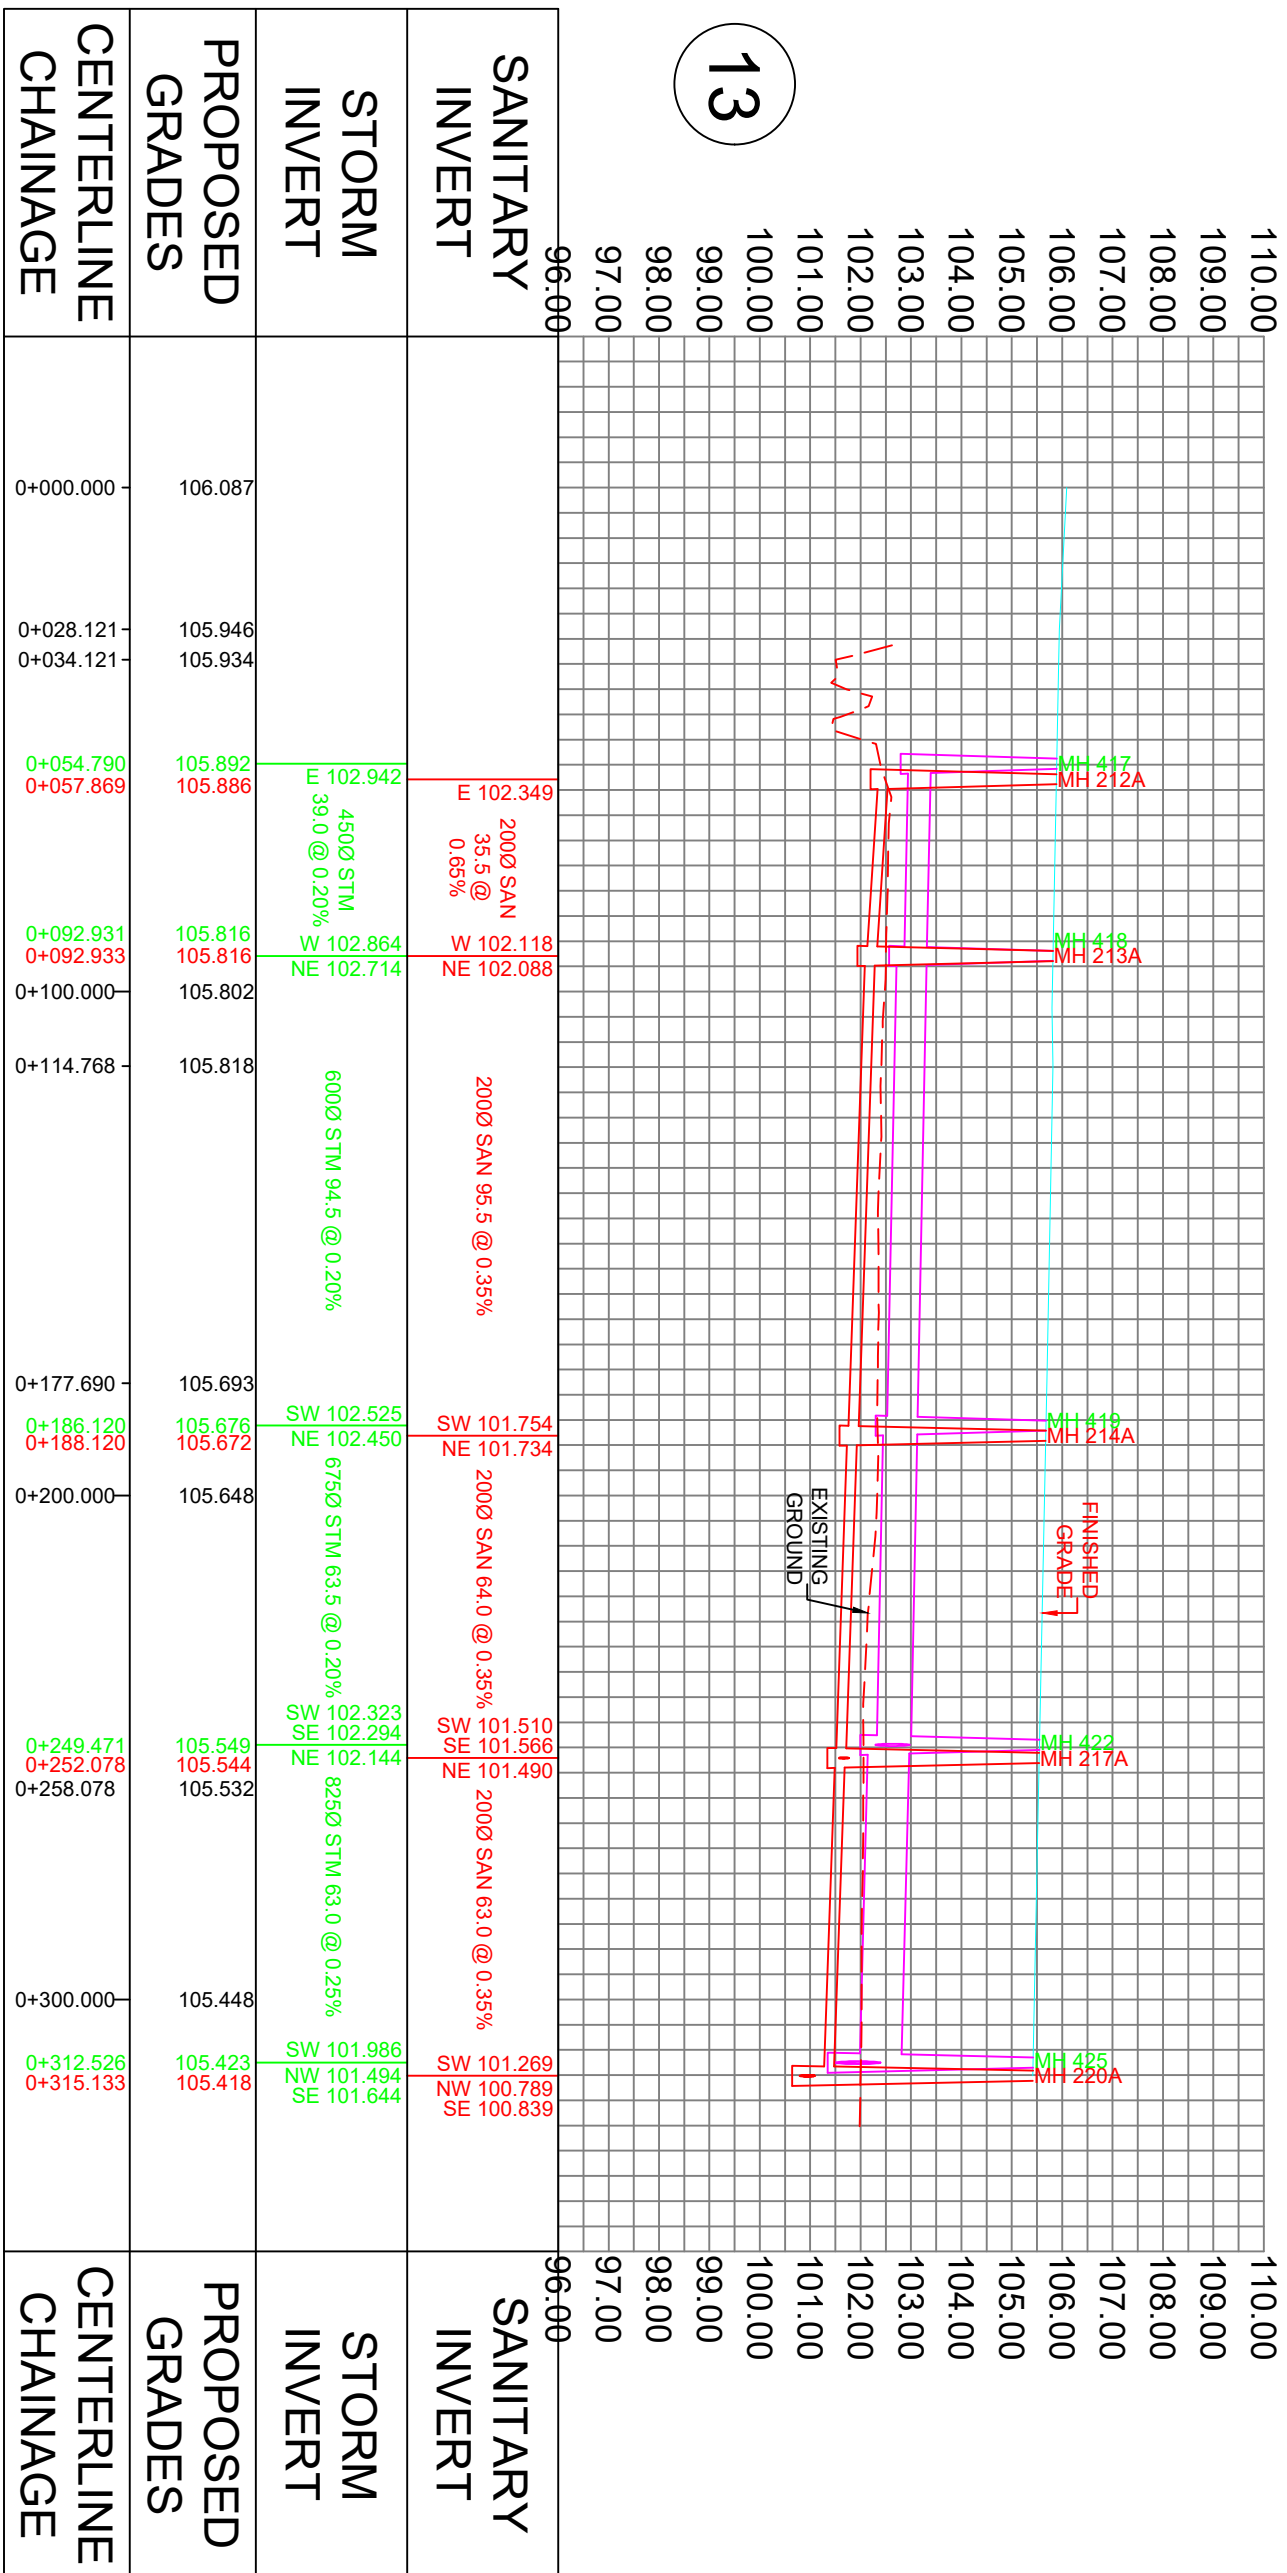

STREET 04

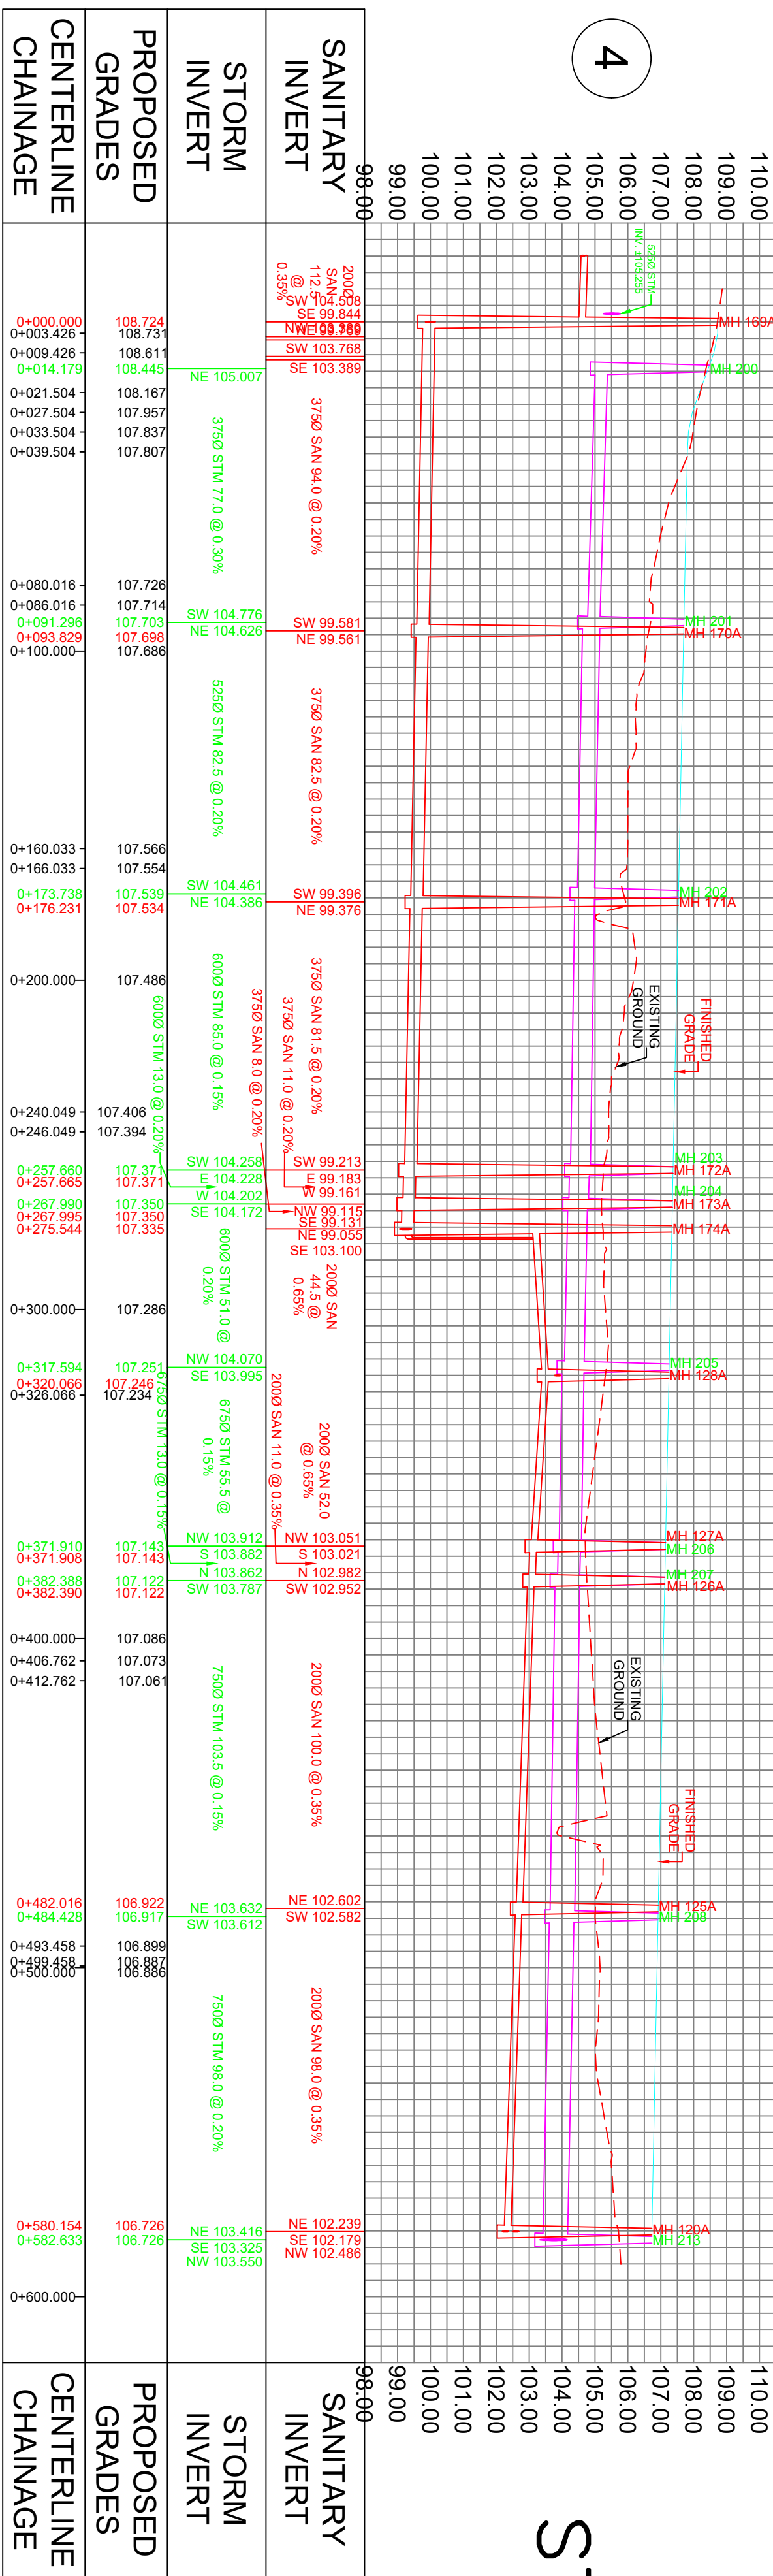

STREET 14

