


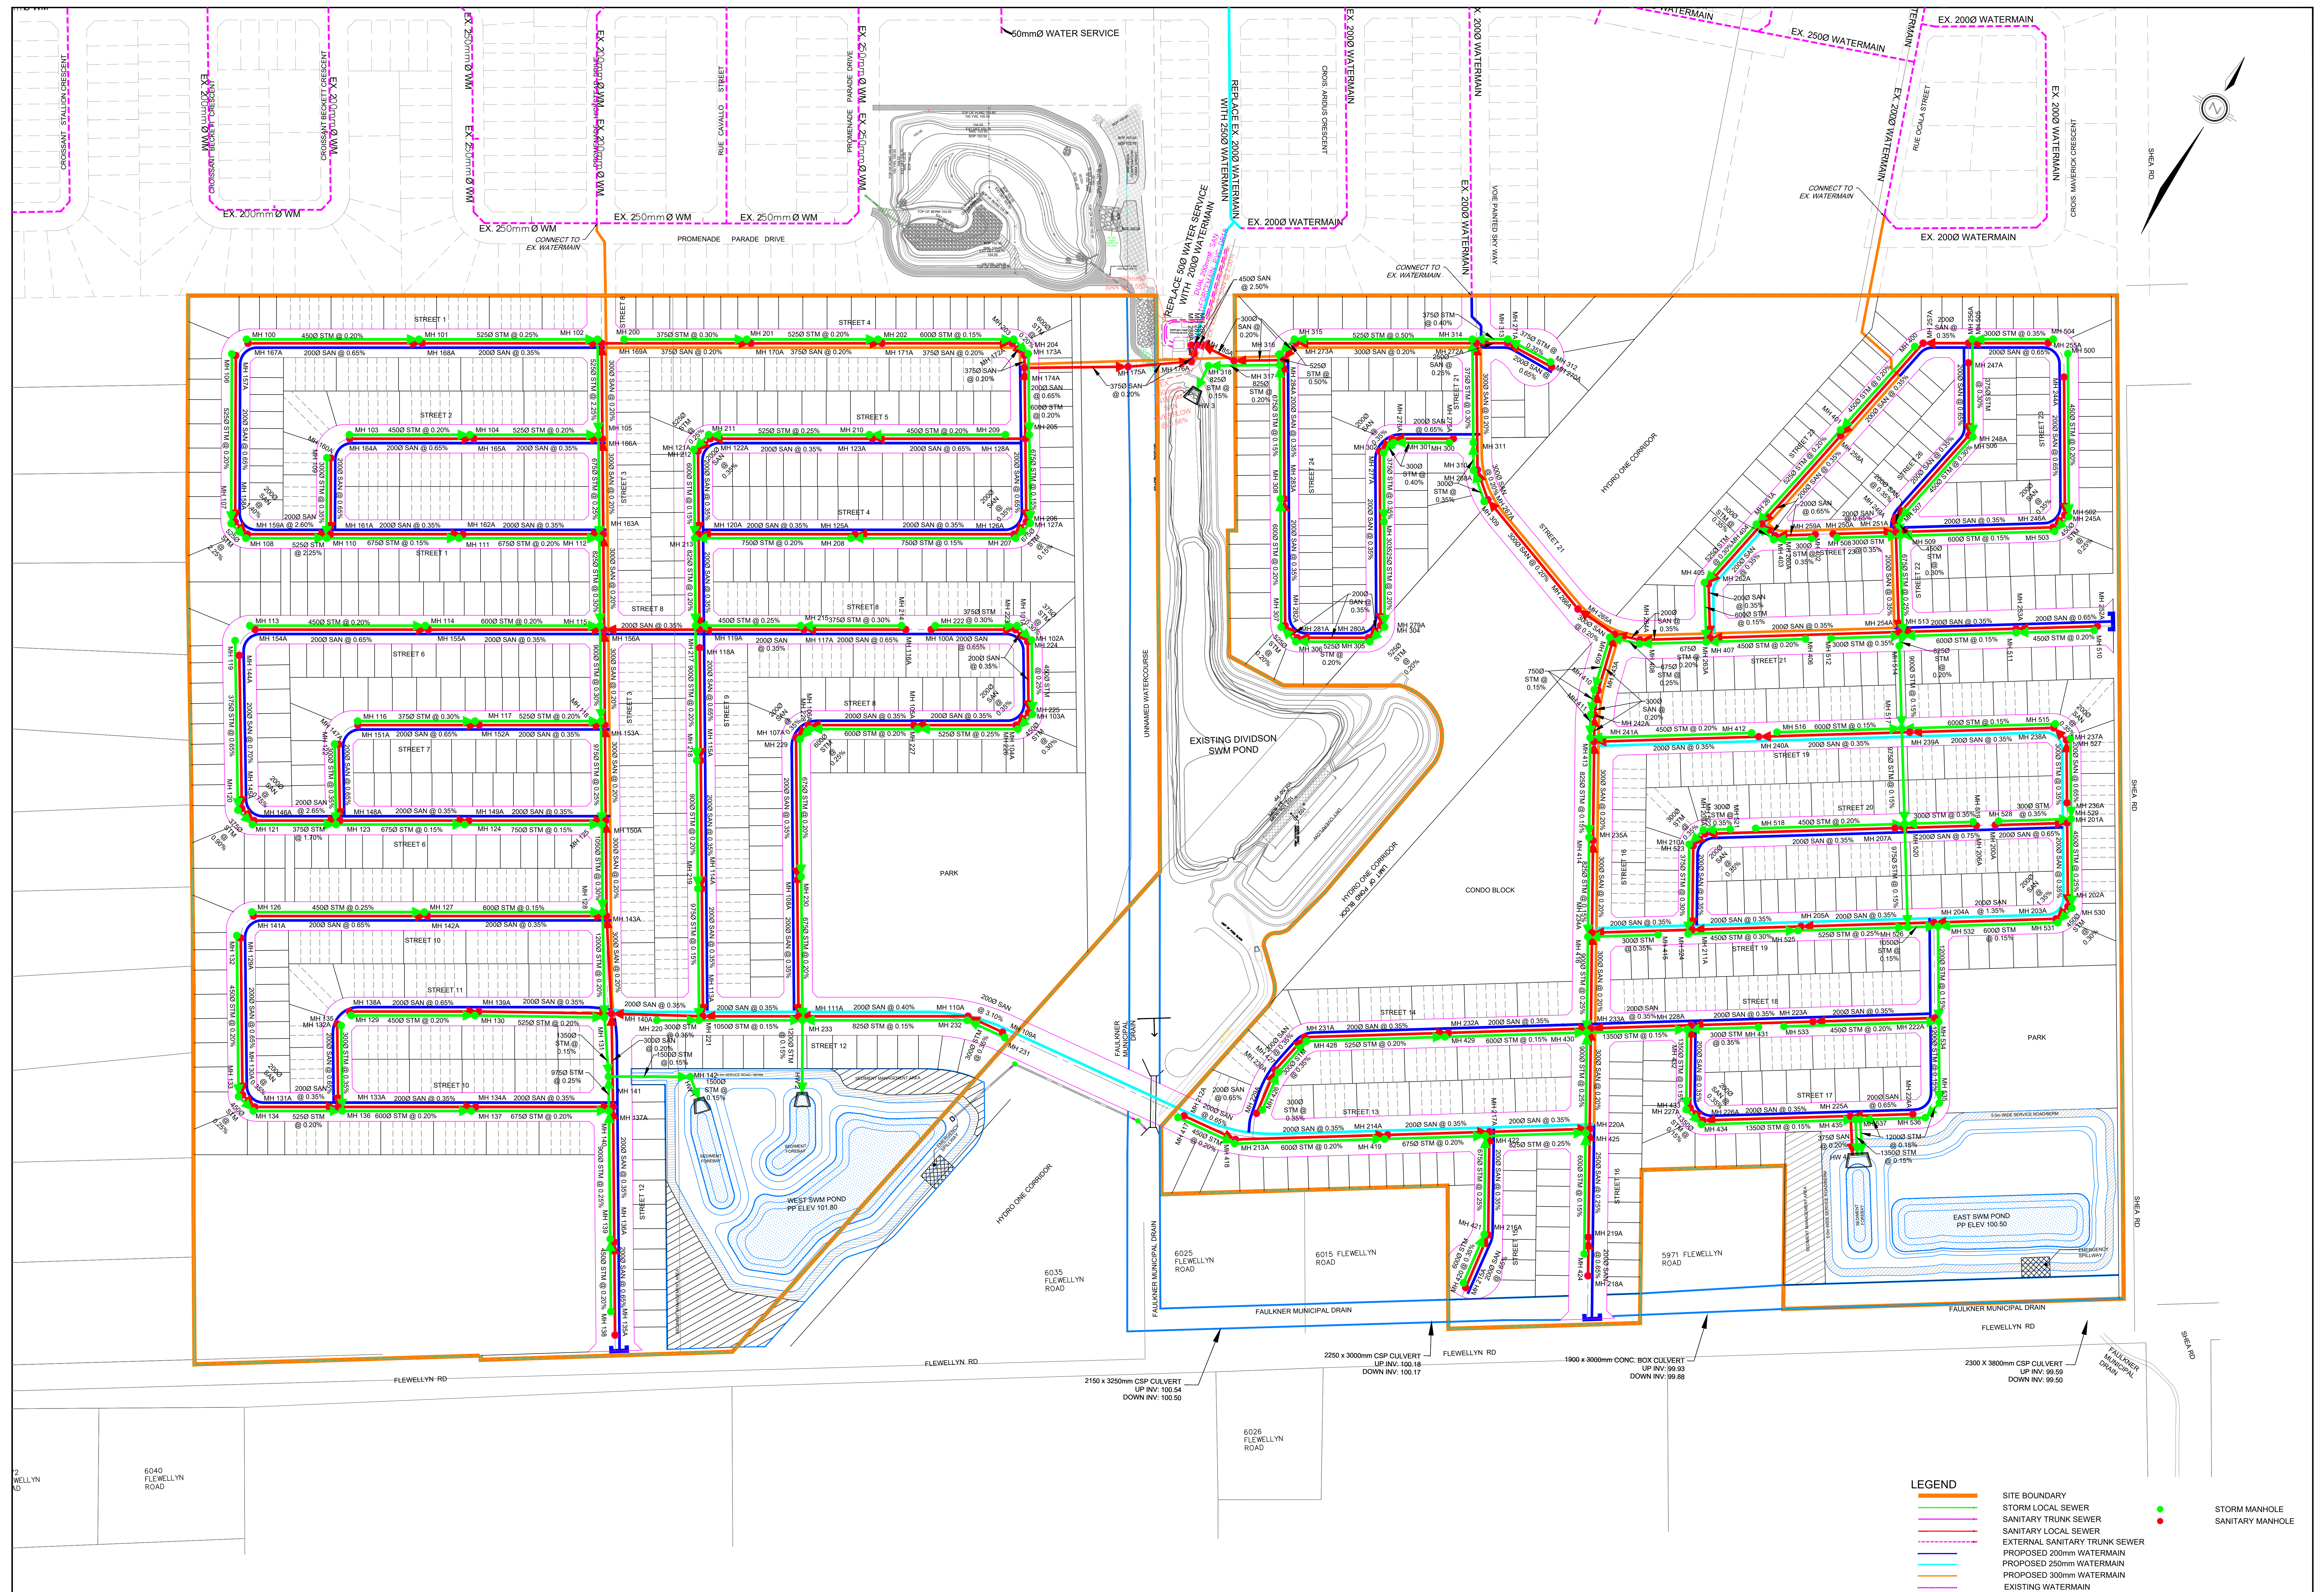

120 Ibor Road, Unit 103
Stittsville, ON K2S 1E9
Tel. (613) 836-0856
Fax. (613) 836-7183
www.DSEL.ca

STITTSTVILLE SOUTH URBAN EXPANSION AREA CONCEPTUAL SERVICING PLAN CITY OF OTTAWA

PROJECT No.: 21-1247
SCALE: 1:1250
DATE: MAR 2025
DRAWING No.: 2