




PRE - DEVELOPMENT STORM DRAINAGE AREA

DONALD STREET

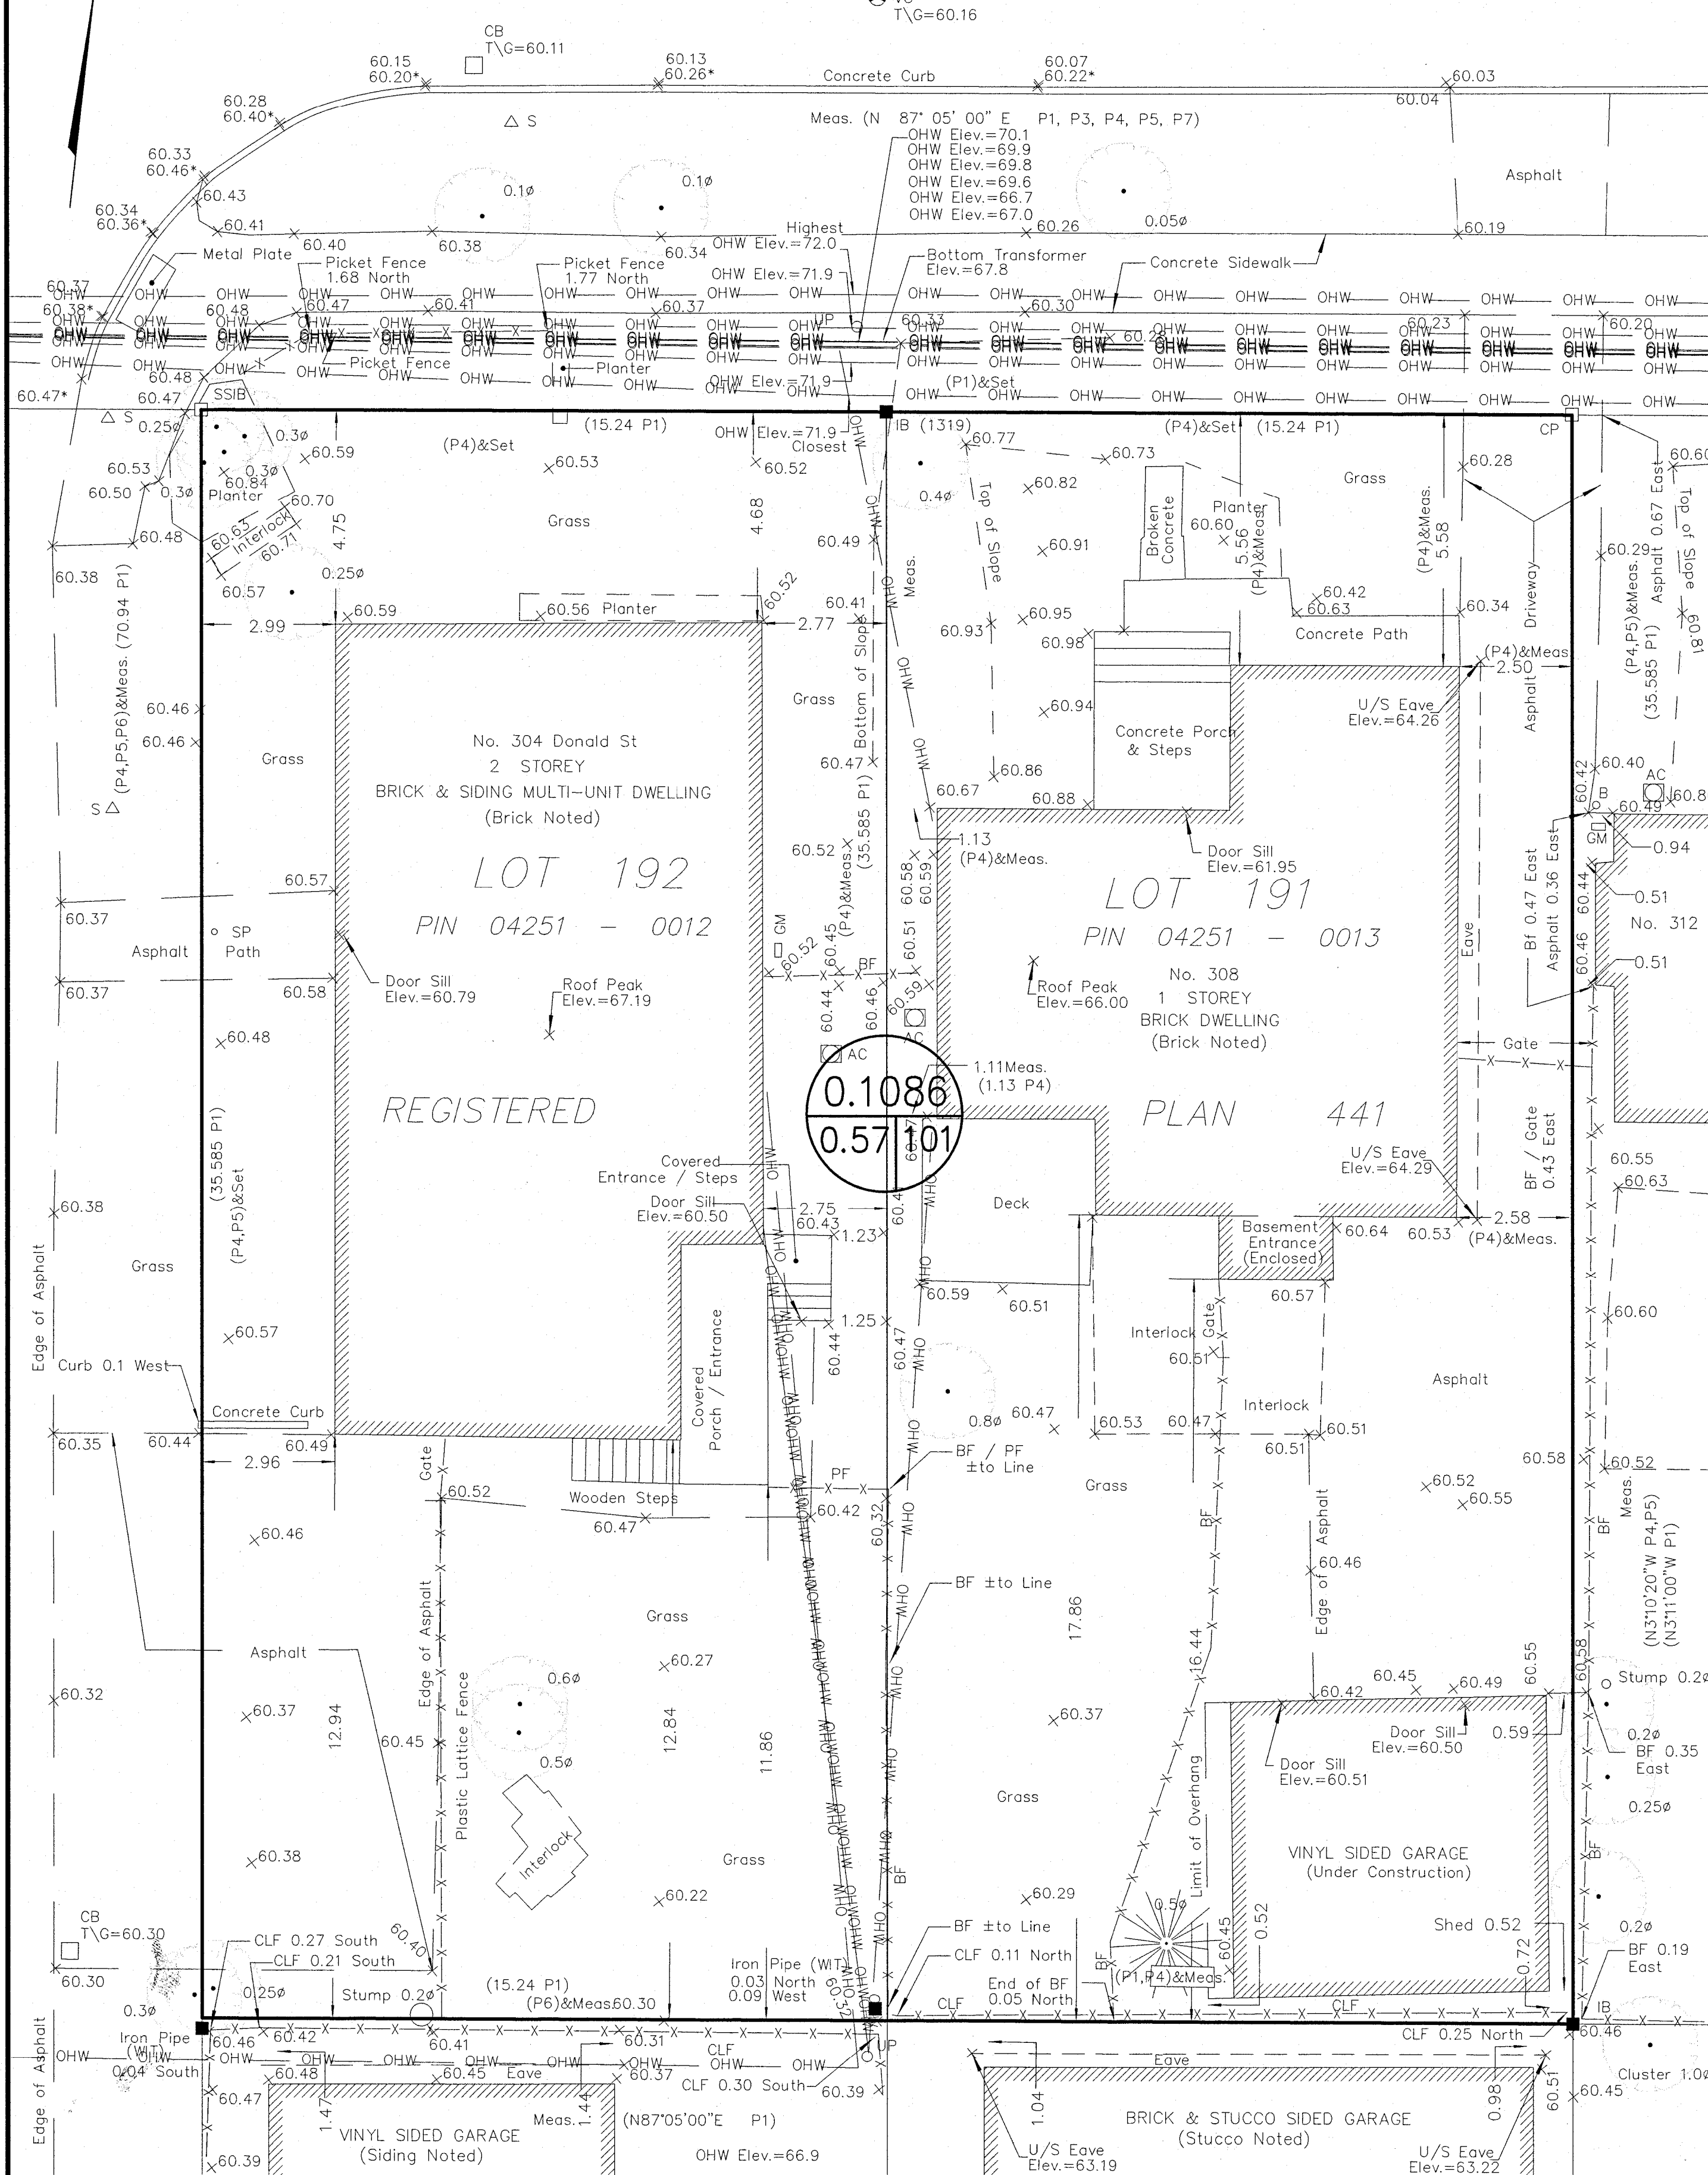

POST DEVELOPMENT STORM DRAINAGE AREA



DONALD STREET

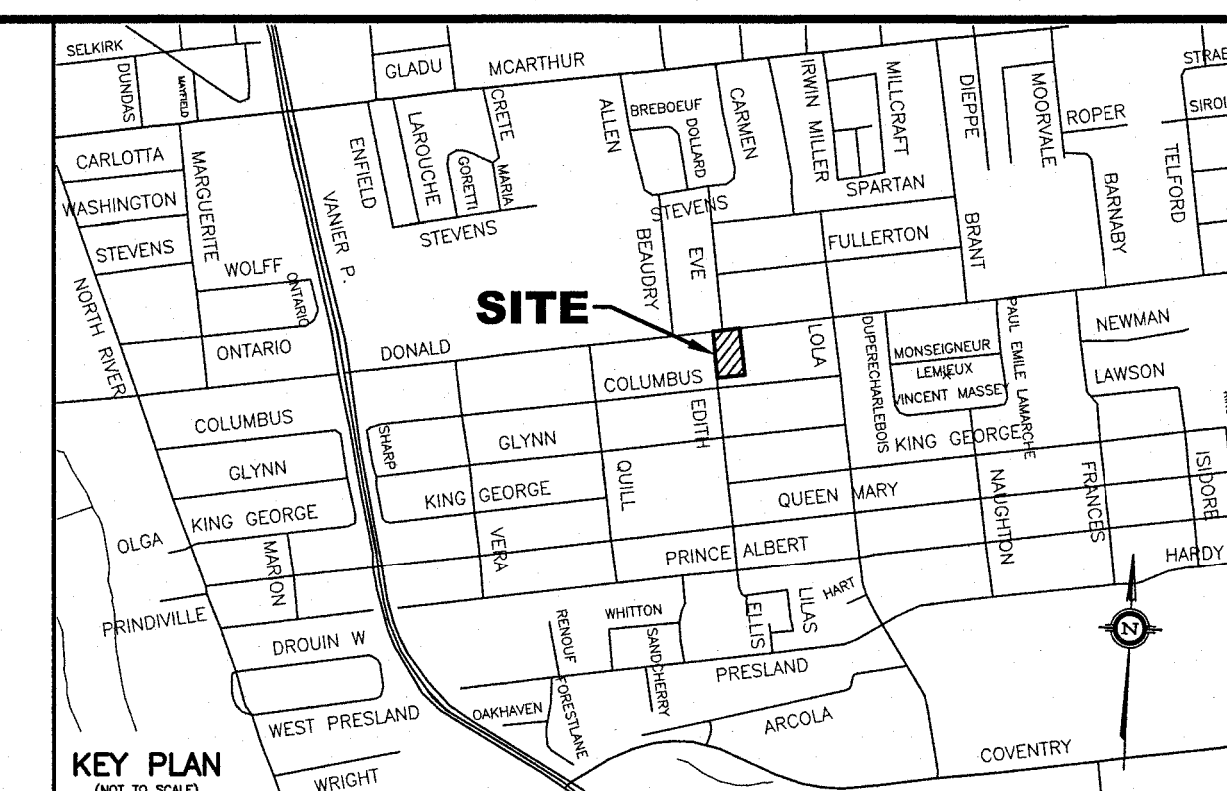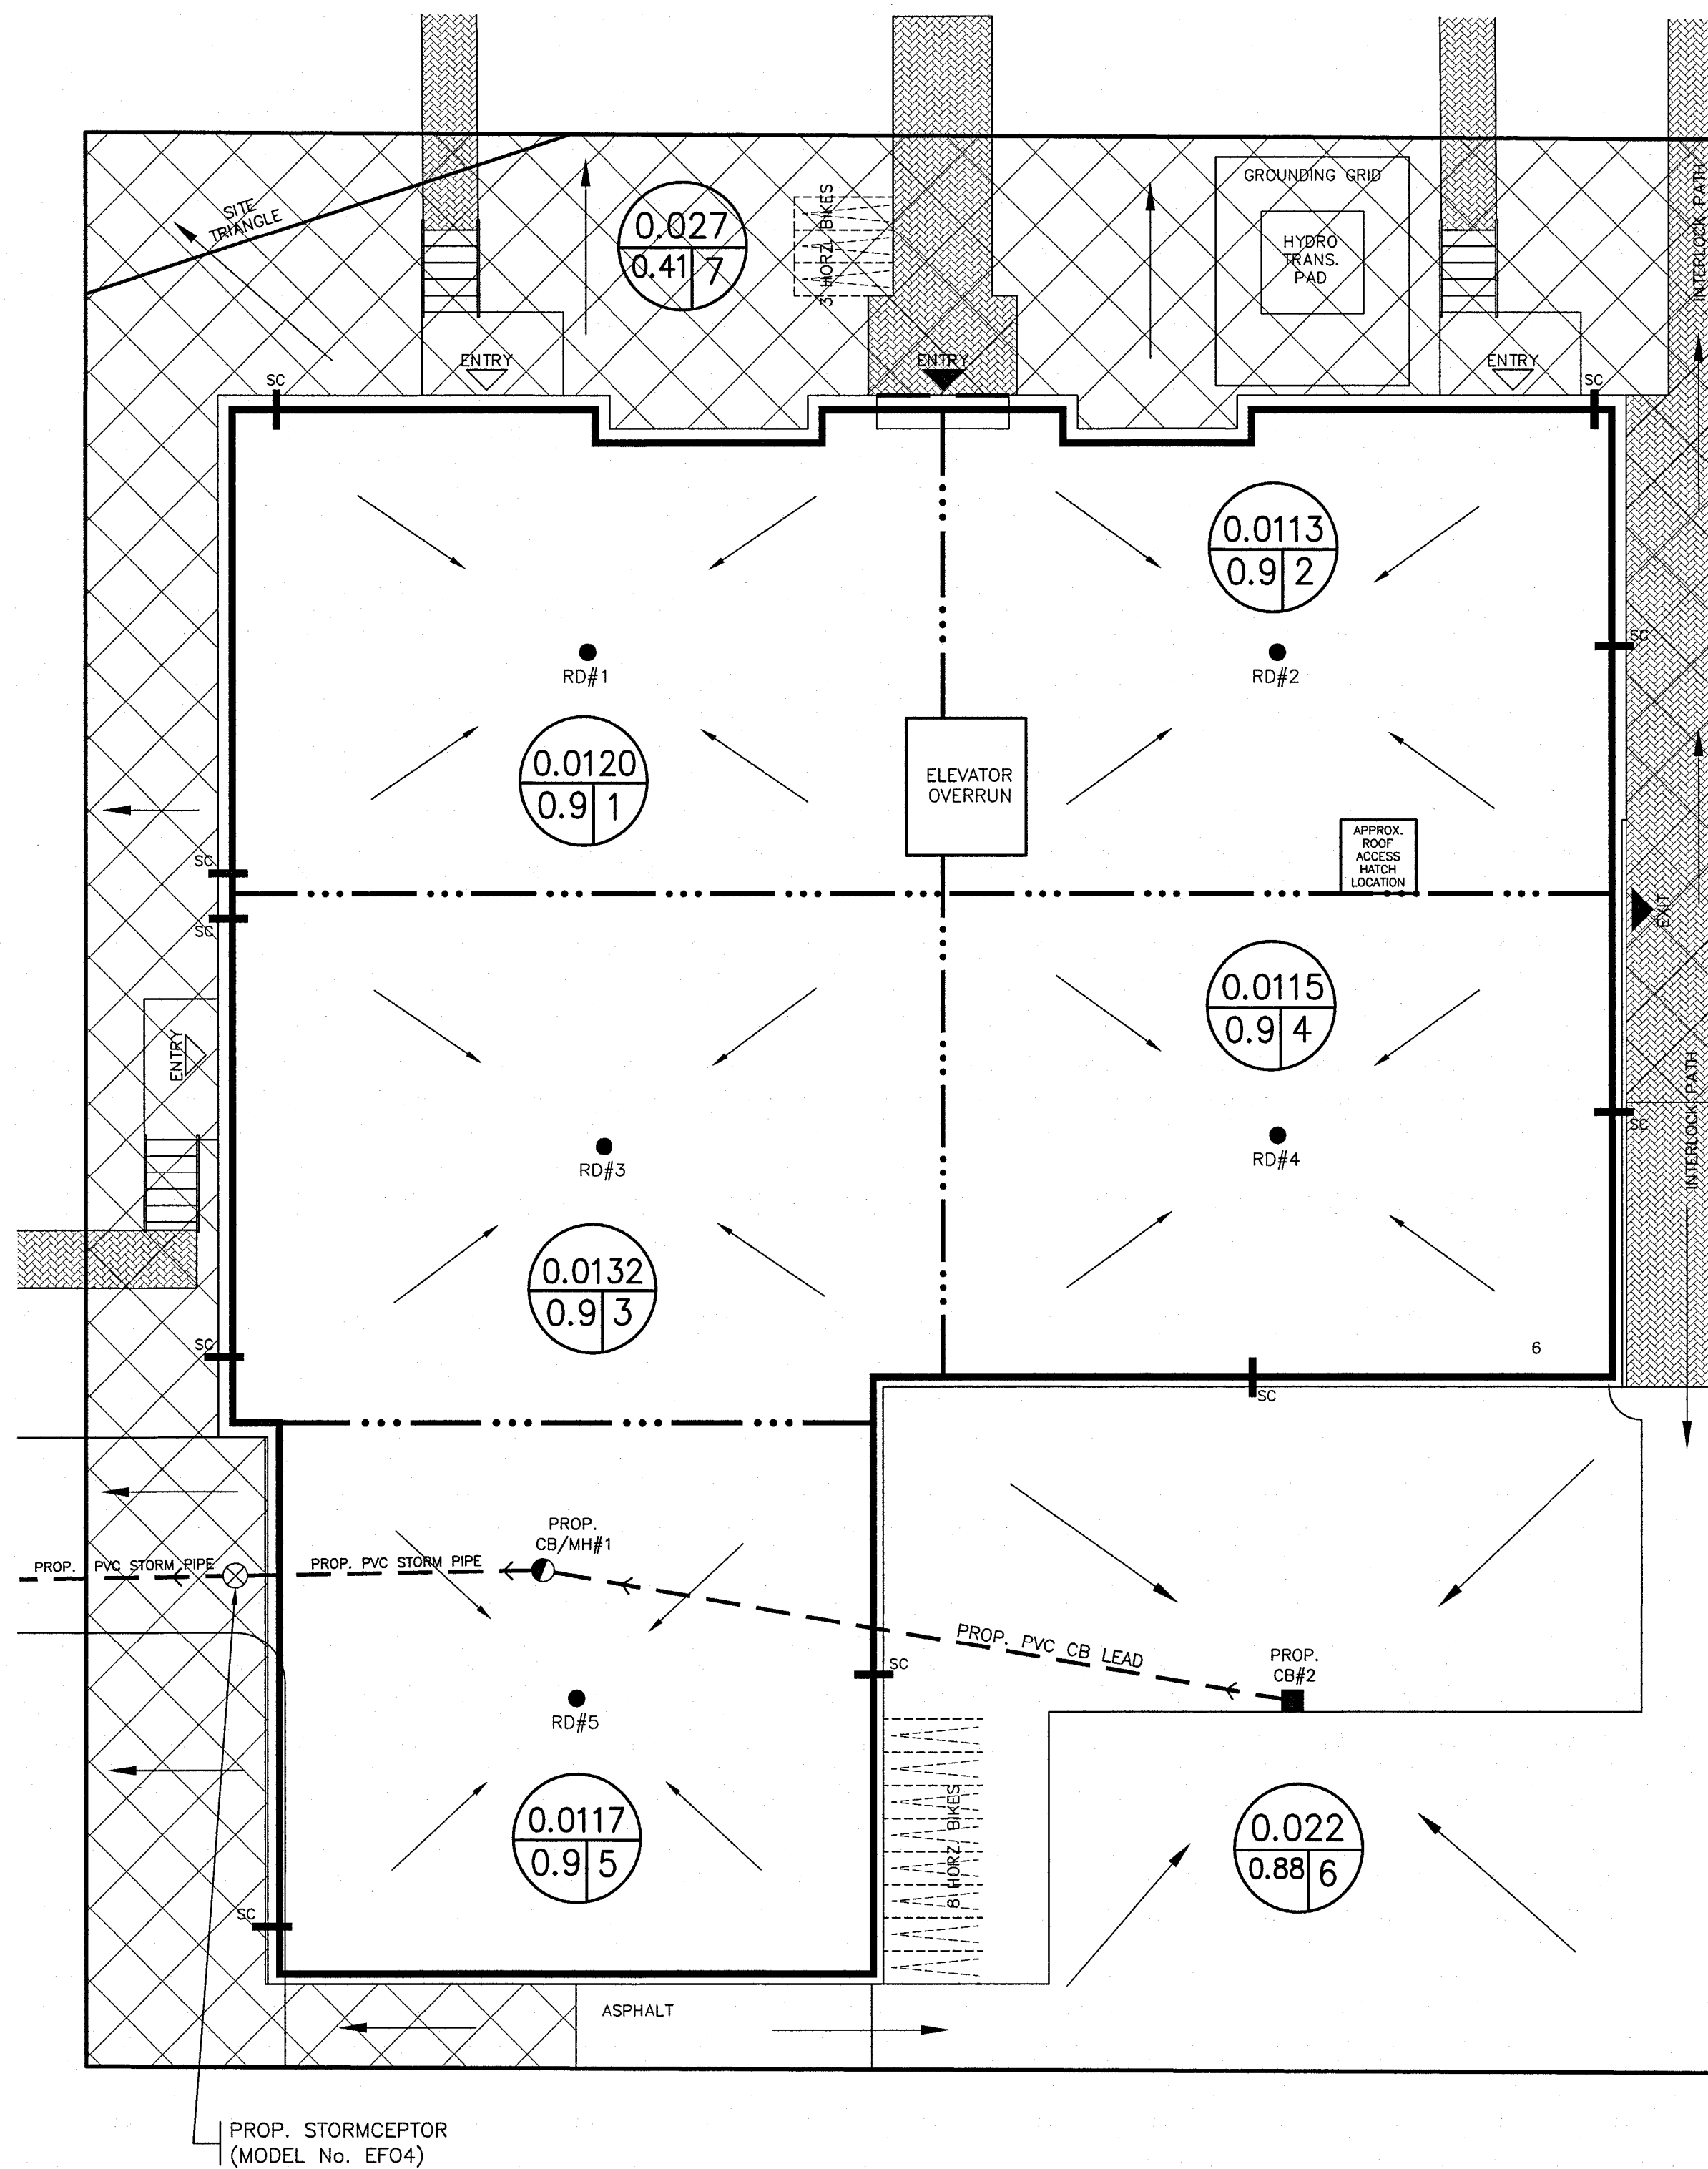

- LEGEND**
- RD#1 PROPOSED ROOF DRAIN NUMBER AND LOCATION
 - SC PROPOSED ROOF SCUPPER LOCATION
 - PROPOSED HIGH RIDGE LINE
 - 0.03 / 0.91 DRAINAGE AREA IN HECTARES
DRAINAGE NODE NUMBER
 - COEFFICIENT OF RUNOFF
 - UN-CONTROLLED DRAINAGE AREA
 - CONTROLLED DRAINAGE AREA

- NOTES**
- NODE #1, NODE #2, NODE #3, NODE #4 AND NODE #5 REPRESENTS BUILDING ROOF AREA (SWM CONTROLLED AREA) AND NODE #6 REPRESENTS REAR YARD CONTROLLED DRAINAGE AREA
 - NODE #7 REPRESENTS UNCONTROLLED DRAINAGE AREA
 - NODE #101 REPRESENTS PRE-DEVELOPMENT DATA.

NO.	REVISION	DATE	BY

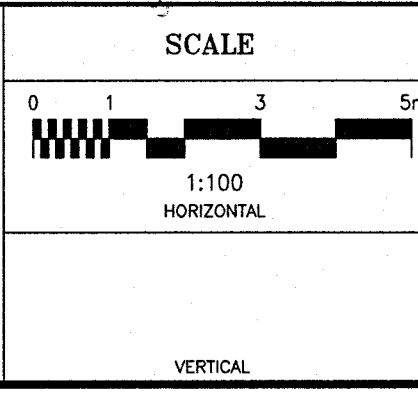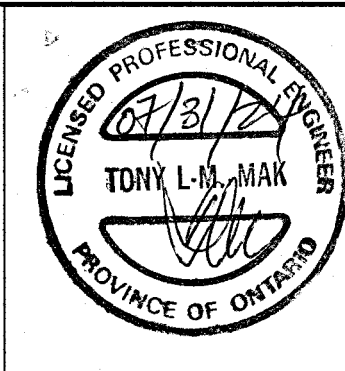

DESIGN	T.L.M.
CHECKED	T.L.M.
DRAWN BY	P.M.
CHECKED	T.L.M.
APPROVED	T.L.M.

PROJECT
304-308 DONALD STREET
LOTS 191 AND 192
REGISTERED PLAN 441
CITY OF OTTAWA

DRAWING TITLE
STORM DRAINAGE AREA PLAN

		PROJECT No.	DATE	DRAWING No.
		824-63	APRIL 2024	D-1