


FUTURE TRANSIT CORRIDOR
REALIGNED FRASER CLARKE CREEK

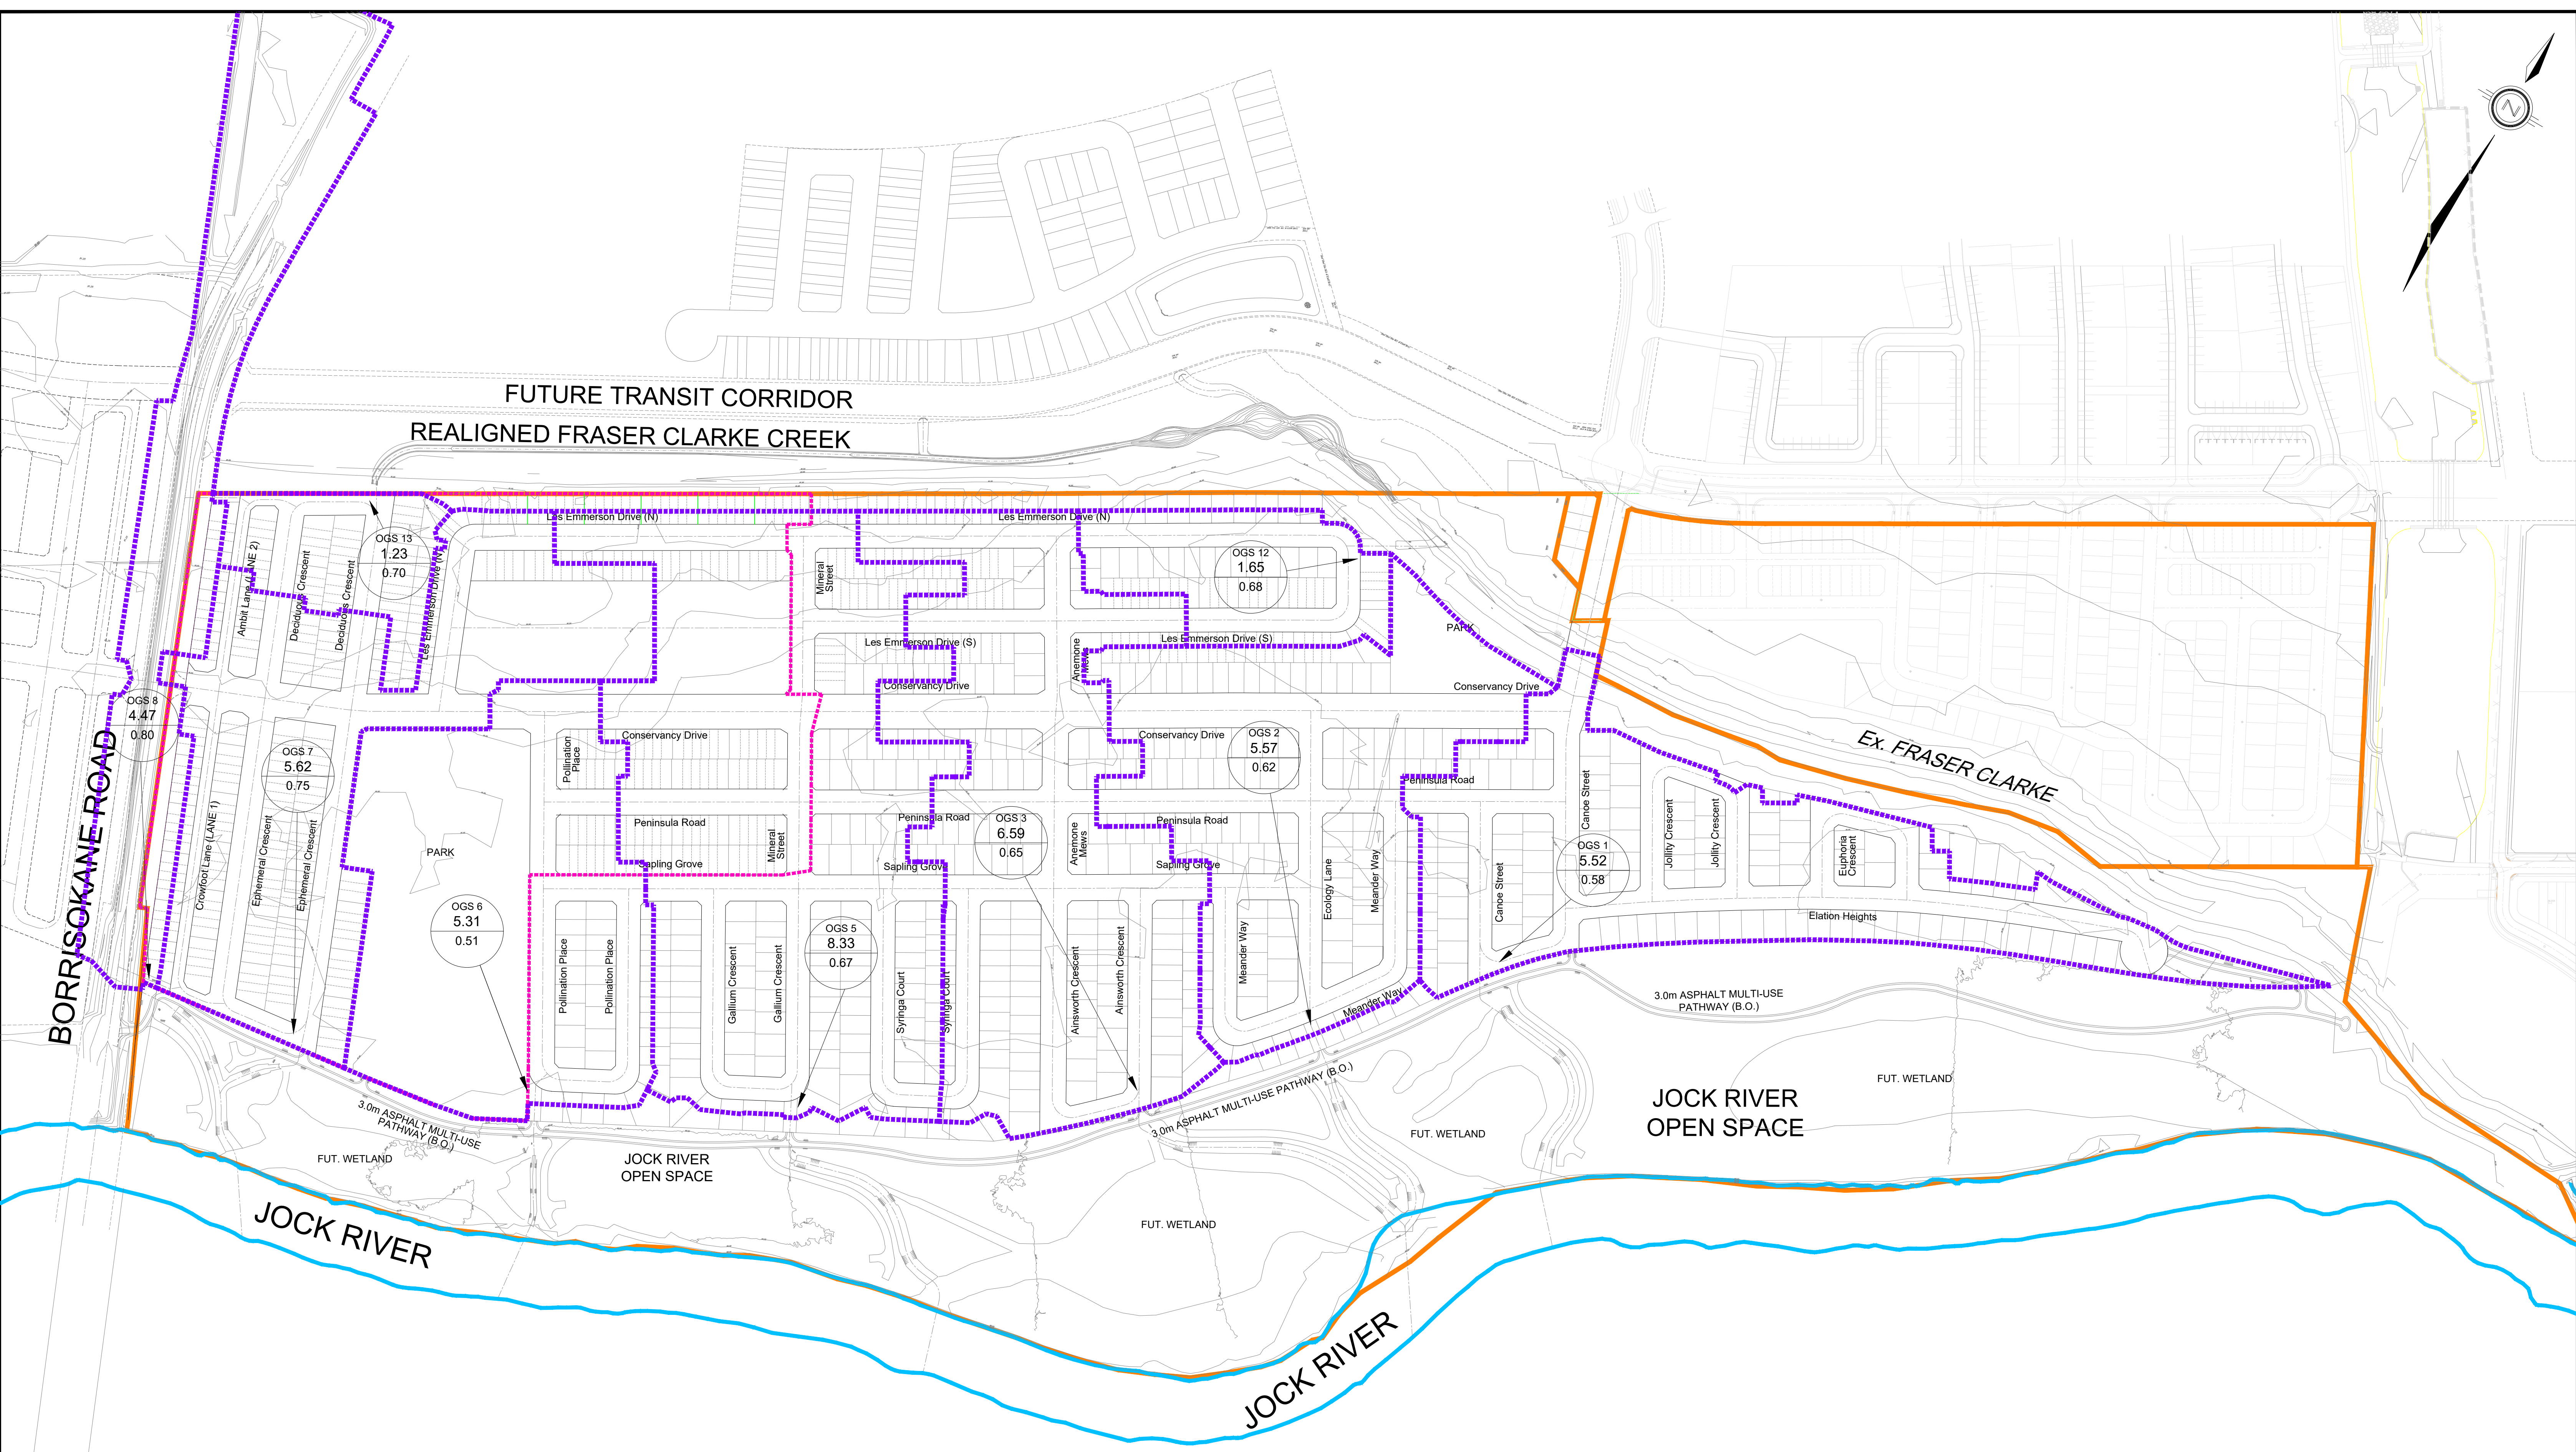

LEGEND

- SITE BOUNDARY
- - - AREA OF PROPOSED DRAFT PLAN UPDATES
- - - OVERALL STORM TRIBUTARY AREA

OGS	OGS ASSIGNMENT
8.39	AREA IN HECTARES
0.67	AVERAGE RUNOFF COEFFICIENT

<p>120 Iber Road, Unit 103 Stittsville, Ontario, K2S 1E9 Tel: (613) 836-0856 Fax: (613) 836-7183 www.DSEL.ca</p>	BARRHAVEN CONSERVANCY EAST PHASE 2, 3 & JOCK RIVER CITY OF OTTAWA		STORM TRIBUTARY AREA PLAN PROPOSED DRAFT PLAN REVISION	
	SCALE: 1:2000 DATE: APRIL 2024	PROJECT No.: 20-1180 DRAWING:	3	