


REALIGNED FRASER CLARKE CREEK

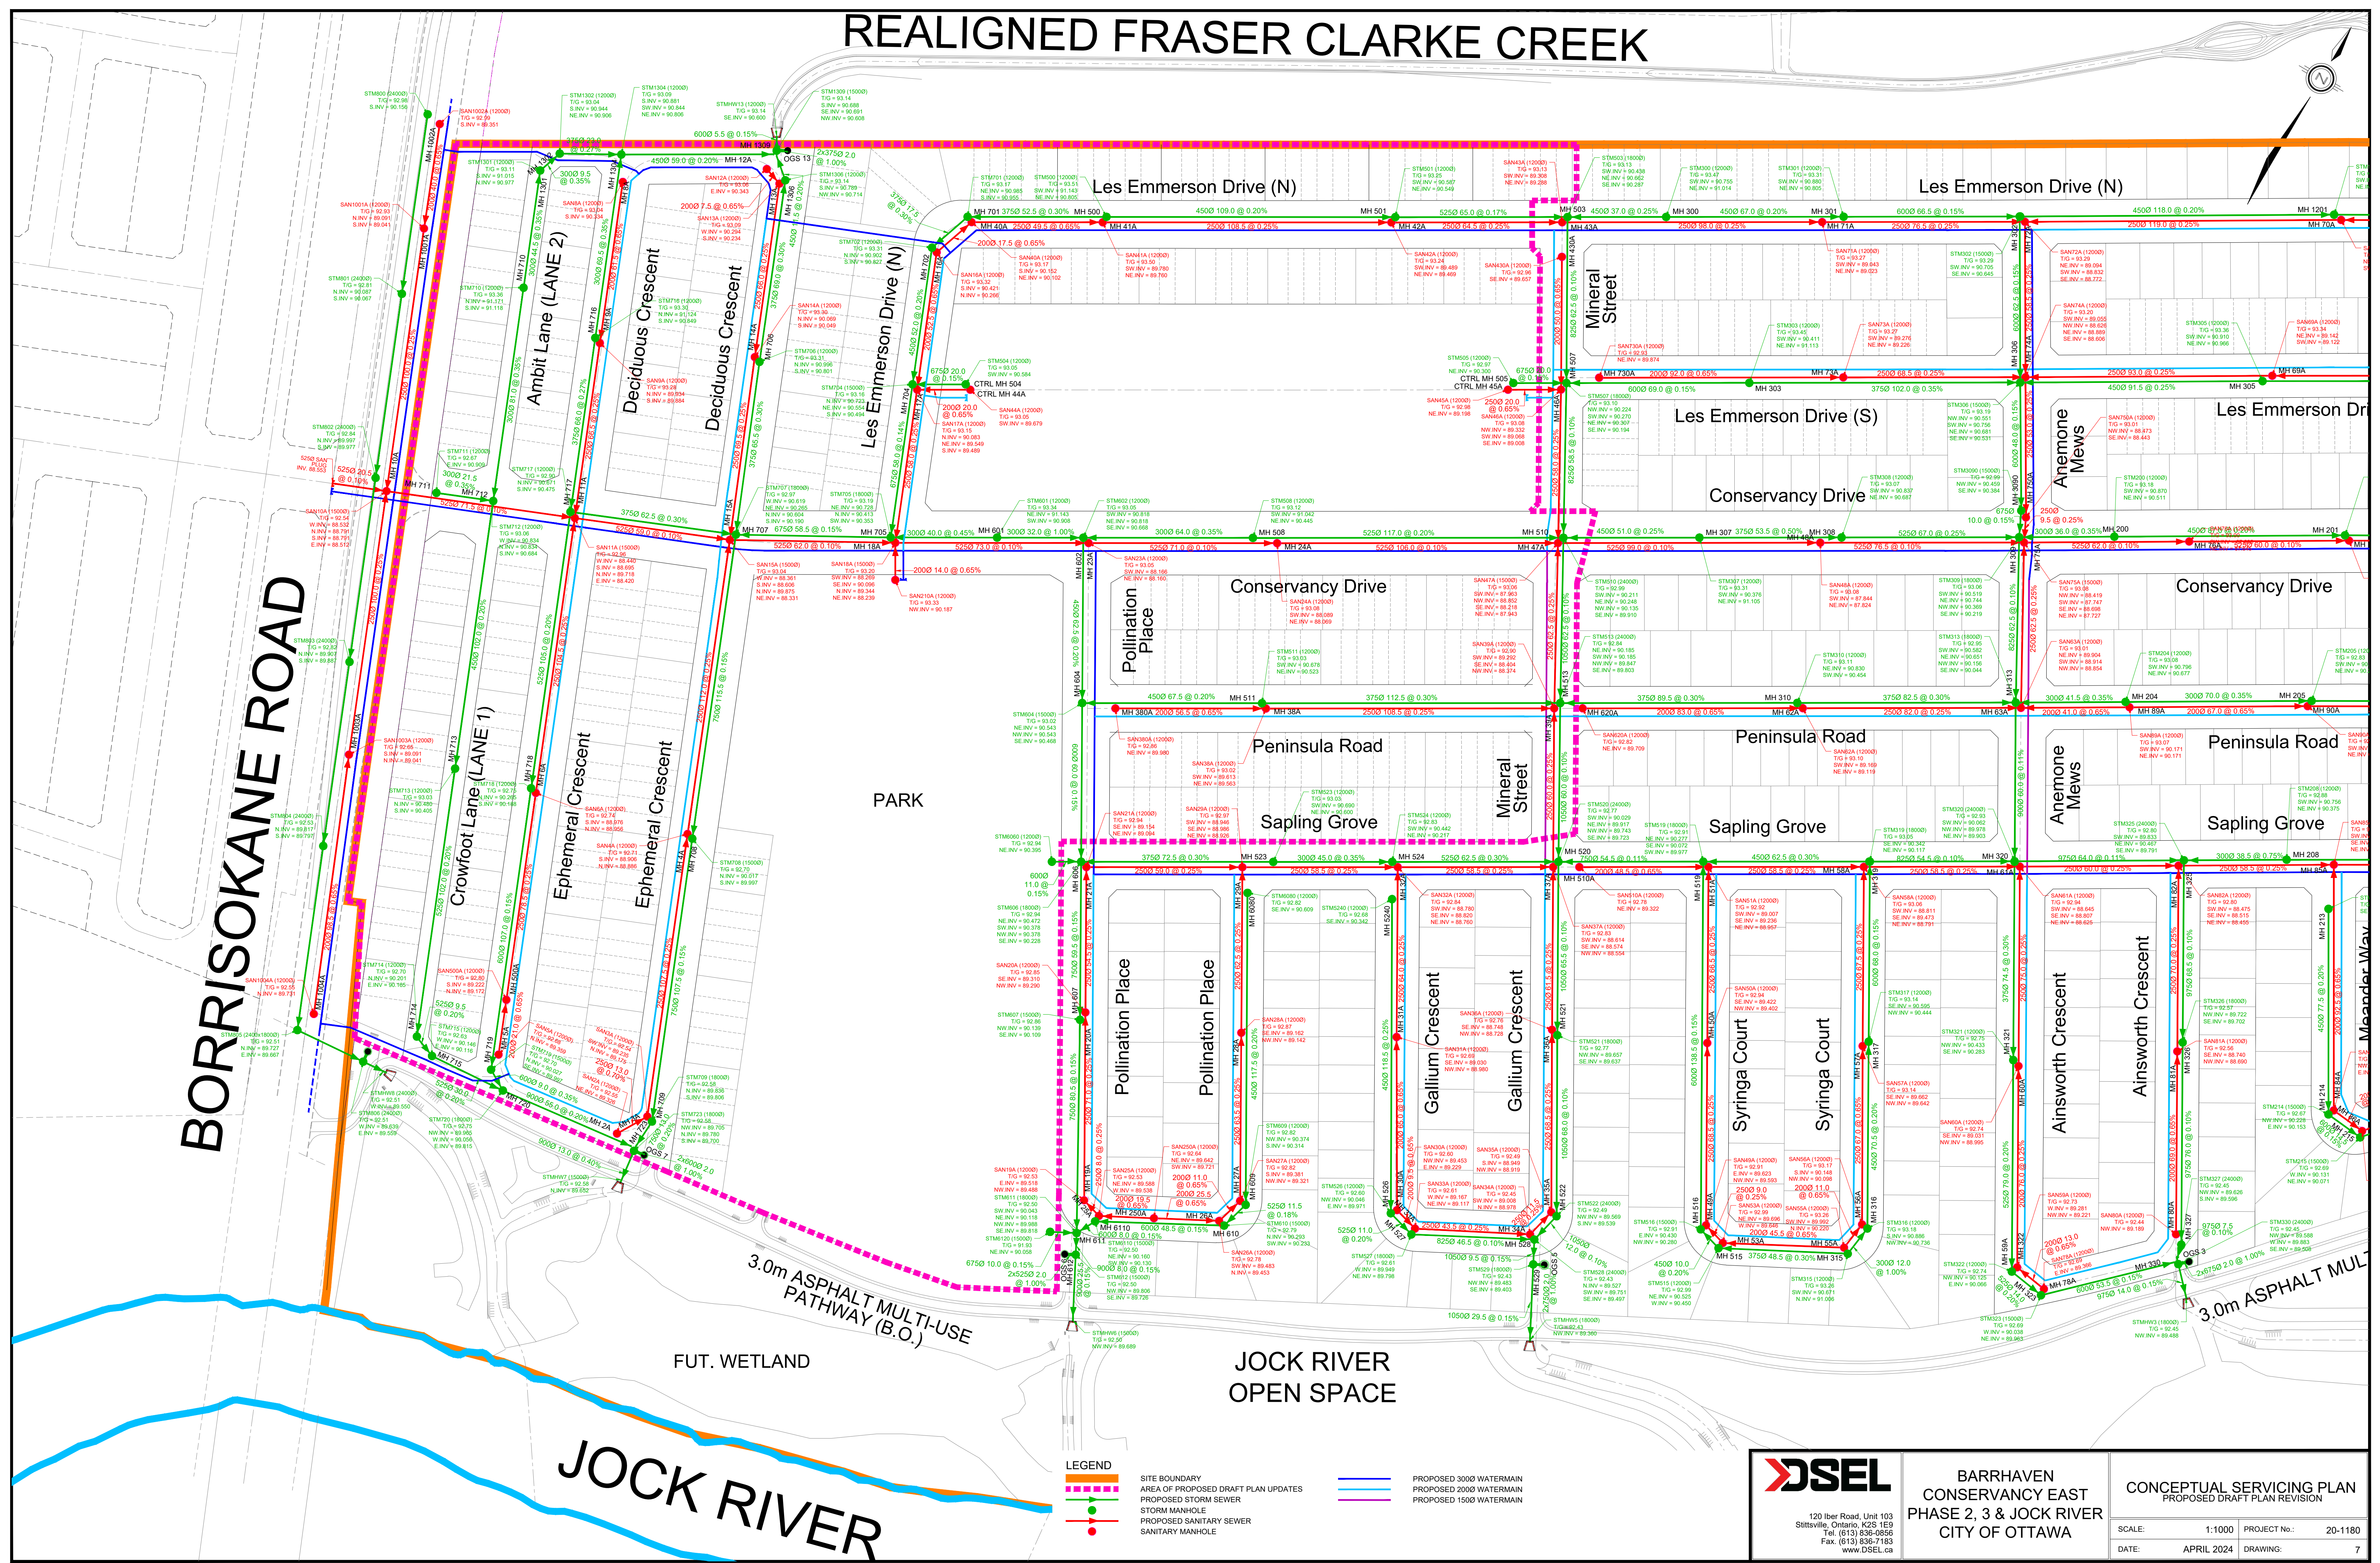

- LEGEND**
- SITE BOUNDARY
 - AREA OF PROPOSED DRAFT PLAN UPDATES
 - PROPOSED STORM SEWER
 - PROPOSED 3000 WATERMAIN
 - PROPOSED 1500 WATERMAIN
 - STORM MANHOLE
 - PROPOSED SANITARY SEWER
 - SANITARY MANHOLE

DSEL
 120 Iber Road, Unit 103
 Stittsville, Ontario, K2S 1E9
 Tel: (613) 836-0936
 Fax: (613) 836-7183
 www.DSEL.ca

**BARRHAVEN
 CONSERVANCY EAST
 PHASE 2, 3 & JOCK RIVER
 CITY OF OTTAWA**

**CONCEPTUAL SERVICING PLAN
 PROPOSED DRAFT PLAN REVISION**

SCALE: 1:1000 PROJECT No.: 20-1180
 DATE: APRIL 2024 DRAWING: 7