
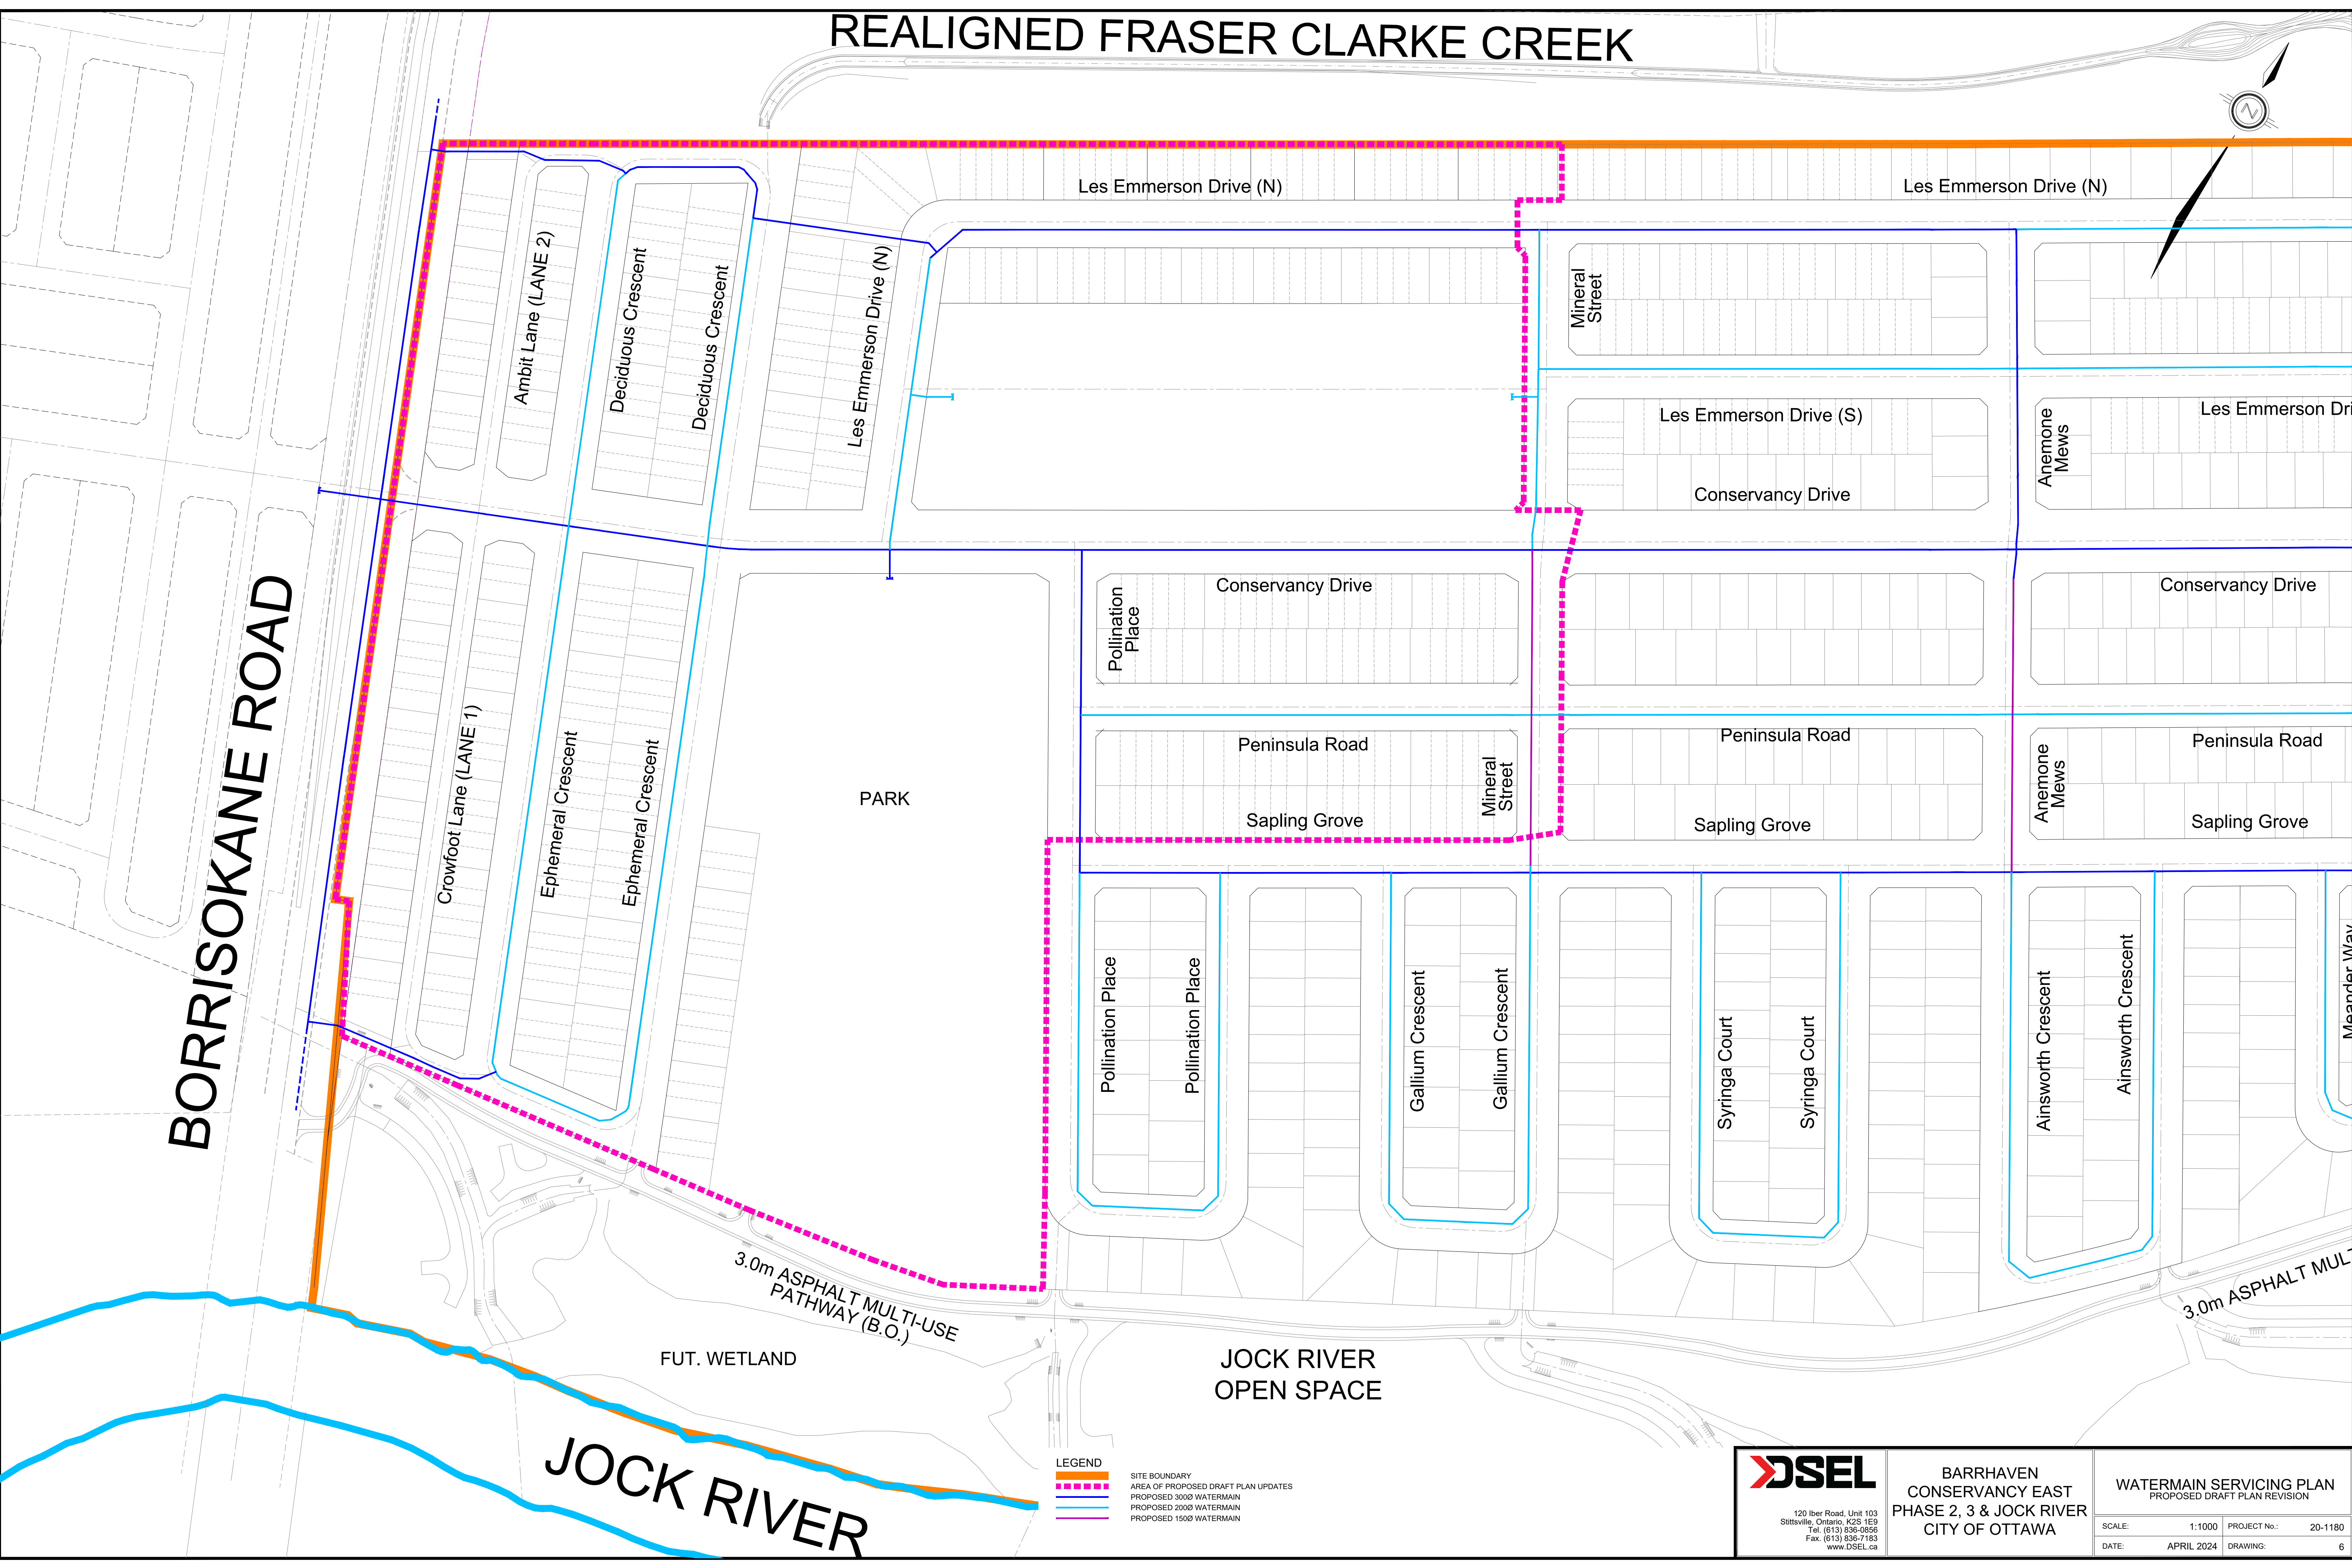


REALIGNED FRASER CLARKE CREEK

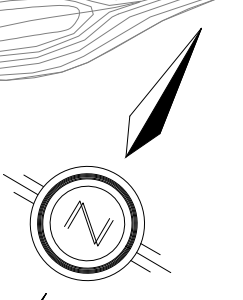

BORRISOKANE ROAD

JOCK RIVER

LEGEND
 - SITE BOUNDARY (Orange line)
 - AREA OF PROPOSED DRAFT PLAN UPDATES (Pink dashed line)
 - PROPOSED 3000 WATERMAIN (Blue line)
 - PROPOSED 2000 WATERMAIN (Light blue line)
 - PROPOSED 1500 WATERMAIN (Purple line)

<p>120 Iber Road, Unit 103 Stittsville, Ontario, K2S 1E9 Tel: (613) 836-0856 Fax: (613) 836-7183 www.DSEL.ca</p>	BARRHAVEN CONSERVANCY EAST PHASE 2, 3 & JOCK RIVER CITY OF OTTAWA		WATERMAIN SERVICING PLAN PROPOSED DRAFT PLAN REVISION	
	SCALE: 1:1000 DATE: APRIL 2024	PROJECT No.: 20-1180 DRAWING: 6		