

PROJECT TEAM

Developer/Owner/Client
 Morley Hoppner
 1815 Drabell Road
 Ottawa, ON, K1A 1L1
 T: 613-831-5490

Collaborator/Design Partner
 Kelly Plummer
 18 Concourse Gate, Suite 200
 Ottawa, ON, K2E 7S8
 T: 343-900-4175

Architect
 Hobin Architecture Inc.
 Patrick Brown
 63 Pamela Street
 Ottawa, ON, K1S 3K7

City
 Neotich
 Françoise Thauvette
 240 Mutual Commercial Drive, Suite 200
 Ottawa, ON, K2M 1P9
 T: 613-254-8643

Transportation
 Navitech
 David Dyck
 240 Mutual Commercial Drive, Suite 200
 Ottawa, ON, K2M 1P9
 T: 613-254-8643

Landscape Architect
 G.P.A. Inc.
 Greg Aulis
 1100 Connaught Road, Unit #19
 Ottawa, ON, K2T 0C2
 T: 613-226-5130

Environmental
 Fitzmaurice Group
 Mark Fitzmaurice
 8 Auriga Drive
 Ottawa, ON, K2E 7T9
 T: 613-226-7361

Geotechnical
 Fitzmaurice Group
 Scott Dennis
 8 Auriga Drive
 Ottawa, ON, K2E 7T9
 T: 613-226-7361

Wind & Noise
 Gradient Wind
 David Williams and Joshua Foster
 127 Wilgorn Road, Ottawa, ON, K1A 1L1
 T: 613-836-0934

Science
 Skanska Geomatics Ltd.
 Brian Winkler
 1351 Cytle Avenue, Suite 400
 Ottawa, ON, K2E 3K4
 T: 613-722-4420

NOT FOR CONSTRUCTION

D	241101	Released for SPC
C	241101	Released for ZDLA
B	240920	Issued for ZDLA
A	240731	Issued for SPC
no.	date	revision

IT IS THE RESPONSIBILITY OF THE APPROPRIATE CONTRACTOR TO CHECK AND VERIFY ALL DIMENSIONS ON SITE AND REPORT ALL ERRORS AND/OR OMISSIONS TO THE ARCHITECT.

ALL CONTRACTORS MUST COMPLY WITH ALL PERTINENT CODES AND BY-LAWS.

DO NOT SCALE DRAWINGS.

COPYRIGHT RESERVED.

Hobin Architecture Incorporated
 63 Pamela Street
 Ottawa, Ontario
 Canada K1S 3K7
 T: 613-238-7200
 F: 613-235-2025
 E: info@hobinarc.com
 hobinarc.com


PROJECT
1950 SCOTT STREET

DRAWING TITLE
LEVEL P1 - PARKING

DRAWN	DATE	SCALE
PB	07/31/2024	1:100

PROJECT 2128
 DRAWING NO. SPA - A2.01
 REVISION NO. 1

REVISED BY: J. HOBIN
 LICENCE NO. 3049

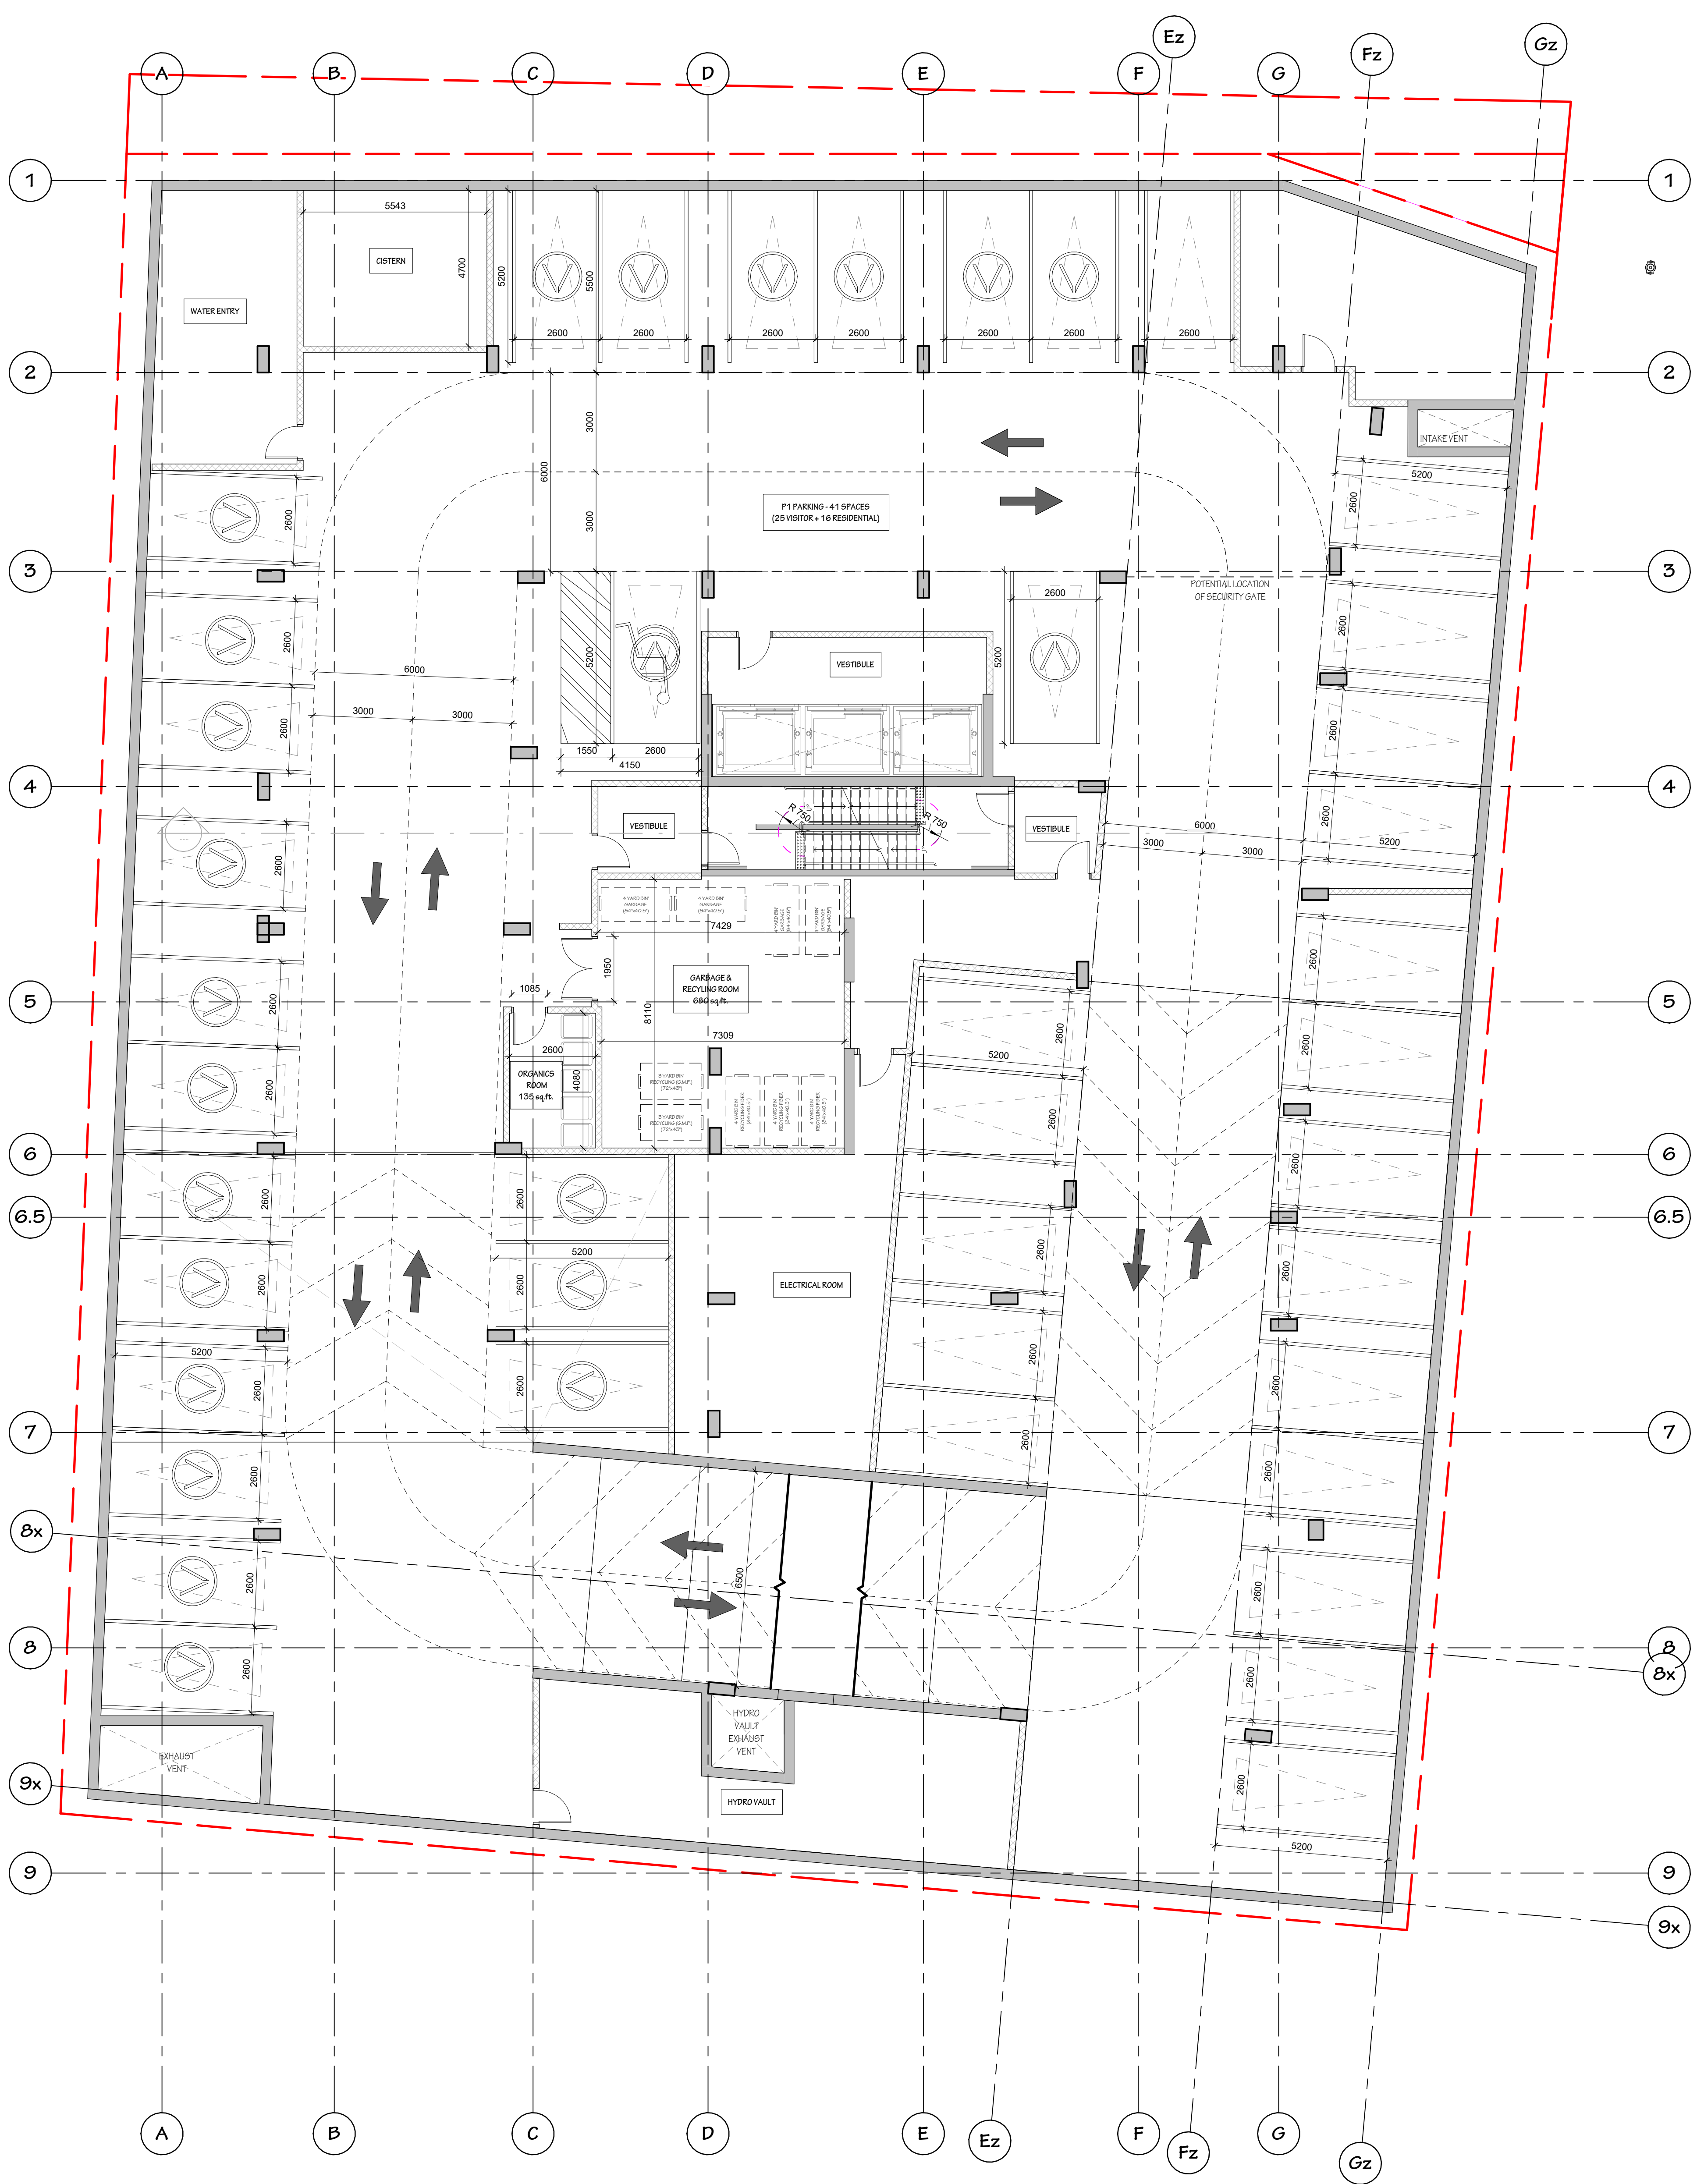

1 00.1-PARKING LEVEL P1 - SPA
 SPA - A2.01 SCALE: 1:100