


LEGEND

FFL	FIRST FLOOR ELEVATION
USF	UNDERSIDE OF FOOTING
---	PROPERTY LINE
SAN	SANITARY SEWER
INV	INVERT OF PIPE
MH	MANHOLE
+	EXISTING GRADE ELEVATION
+99.99	PROPOSED GRADE ELEVATION
2%	EXISTING SLOPE OF GRADE
2%	PROPOSED SLOPE OF GRADE
T.O.S.	TOP OF SLOPE
B.O.S.	BOTTOM OF SLOPE
---	CENTERLINE OF SWALE
.....	SILT FENCE

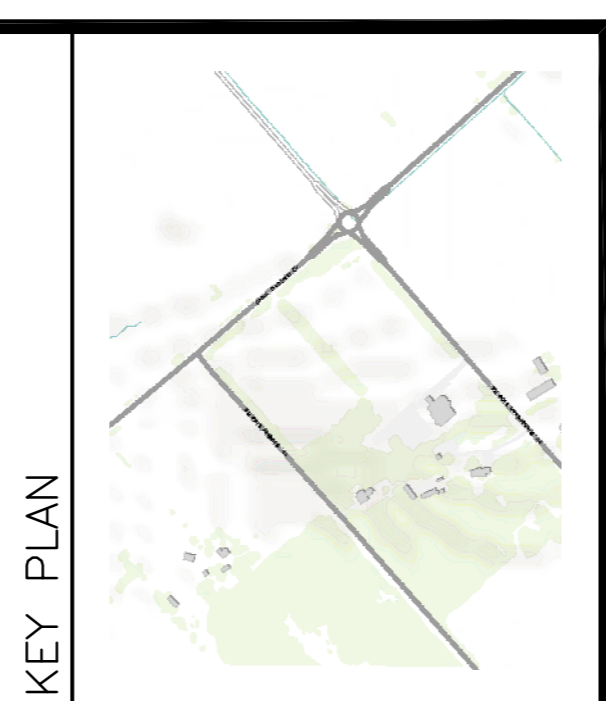


No.	DATE	REVISION
1	SEP 30-24	ISSUED FOR APPROVAL

D.B. GRAY ENGINEERING INC.
 Professional Engineer
 700 Long Point Circle
 Ottawa, Ontario
 d.gray@dbgrayengineering.com
 613-425-8044

**BRADLEY FARM
 EVENT CENTRE & CIDERY
 1818 BRADLEY SIDE ROAD
 OTTAWA, ONTARIO**

EROSION & SEDIMENT CONTROL PLAN

Engineer's Seal
 D.B.G.
 H. Scale 1:600
 V. Scale
 Date AUG 21-24
 Job No. 23123
 Drawing No. **C-6** of **9**
 NOT VALID UNLESS SIGNED & DATED

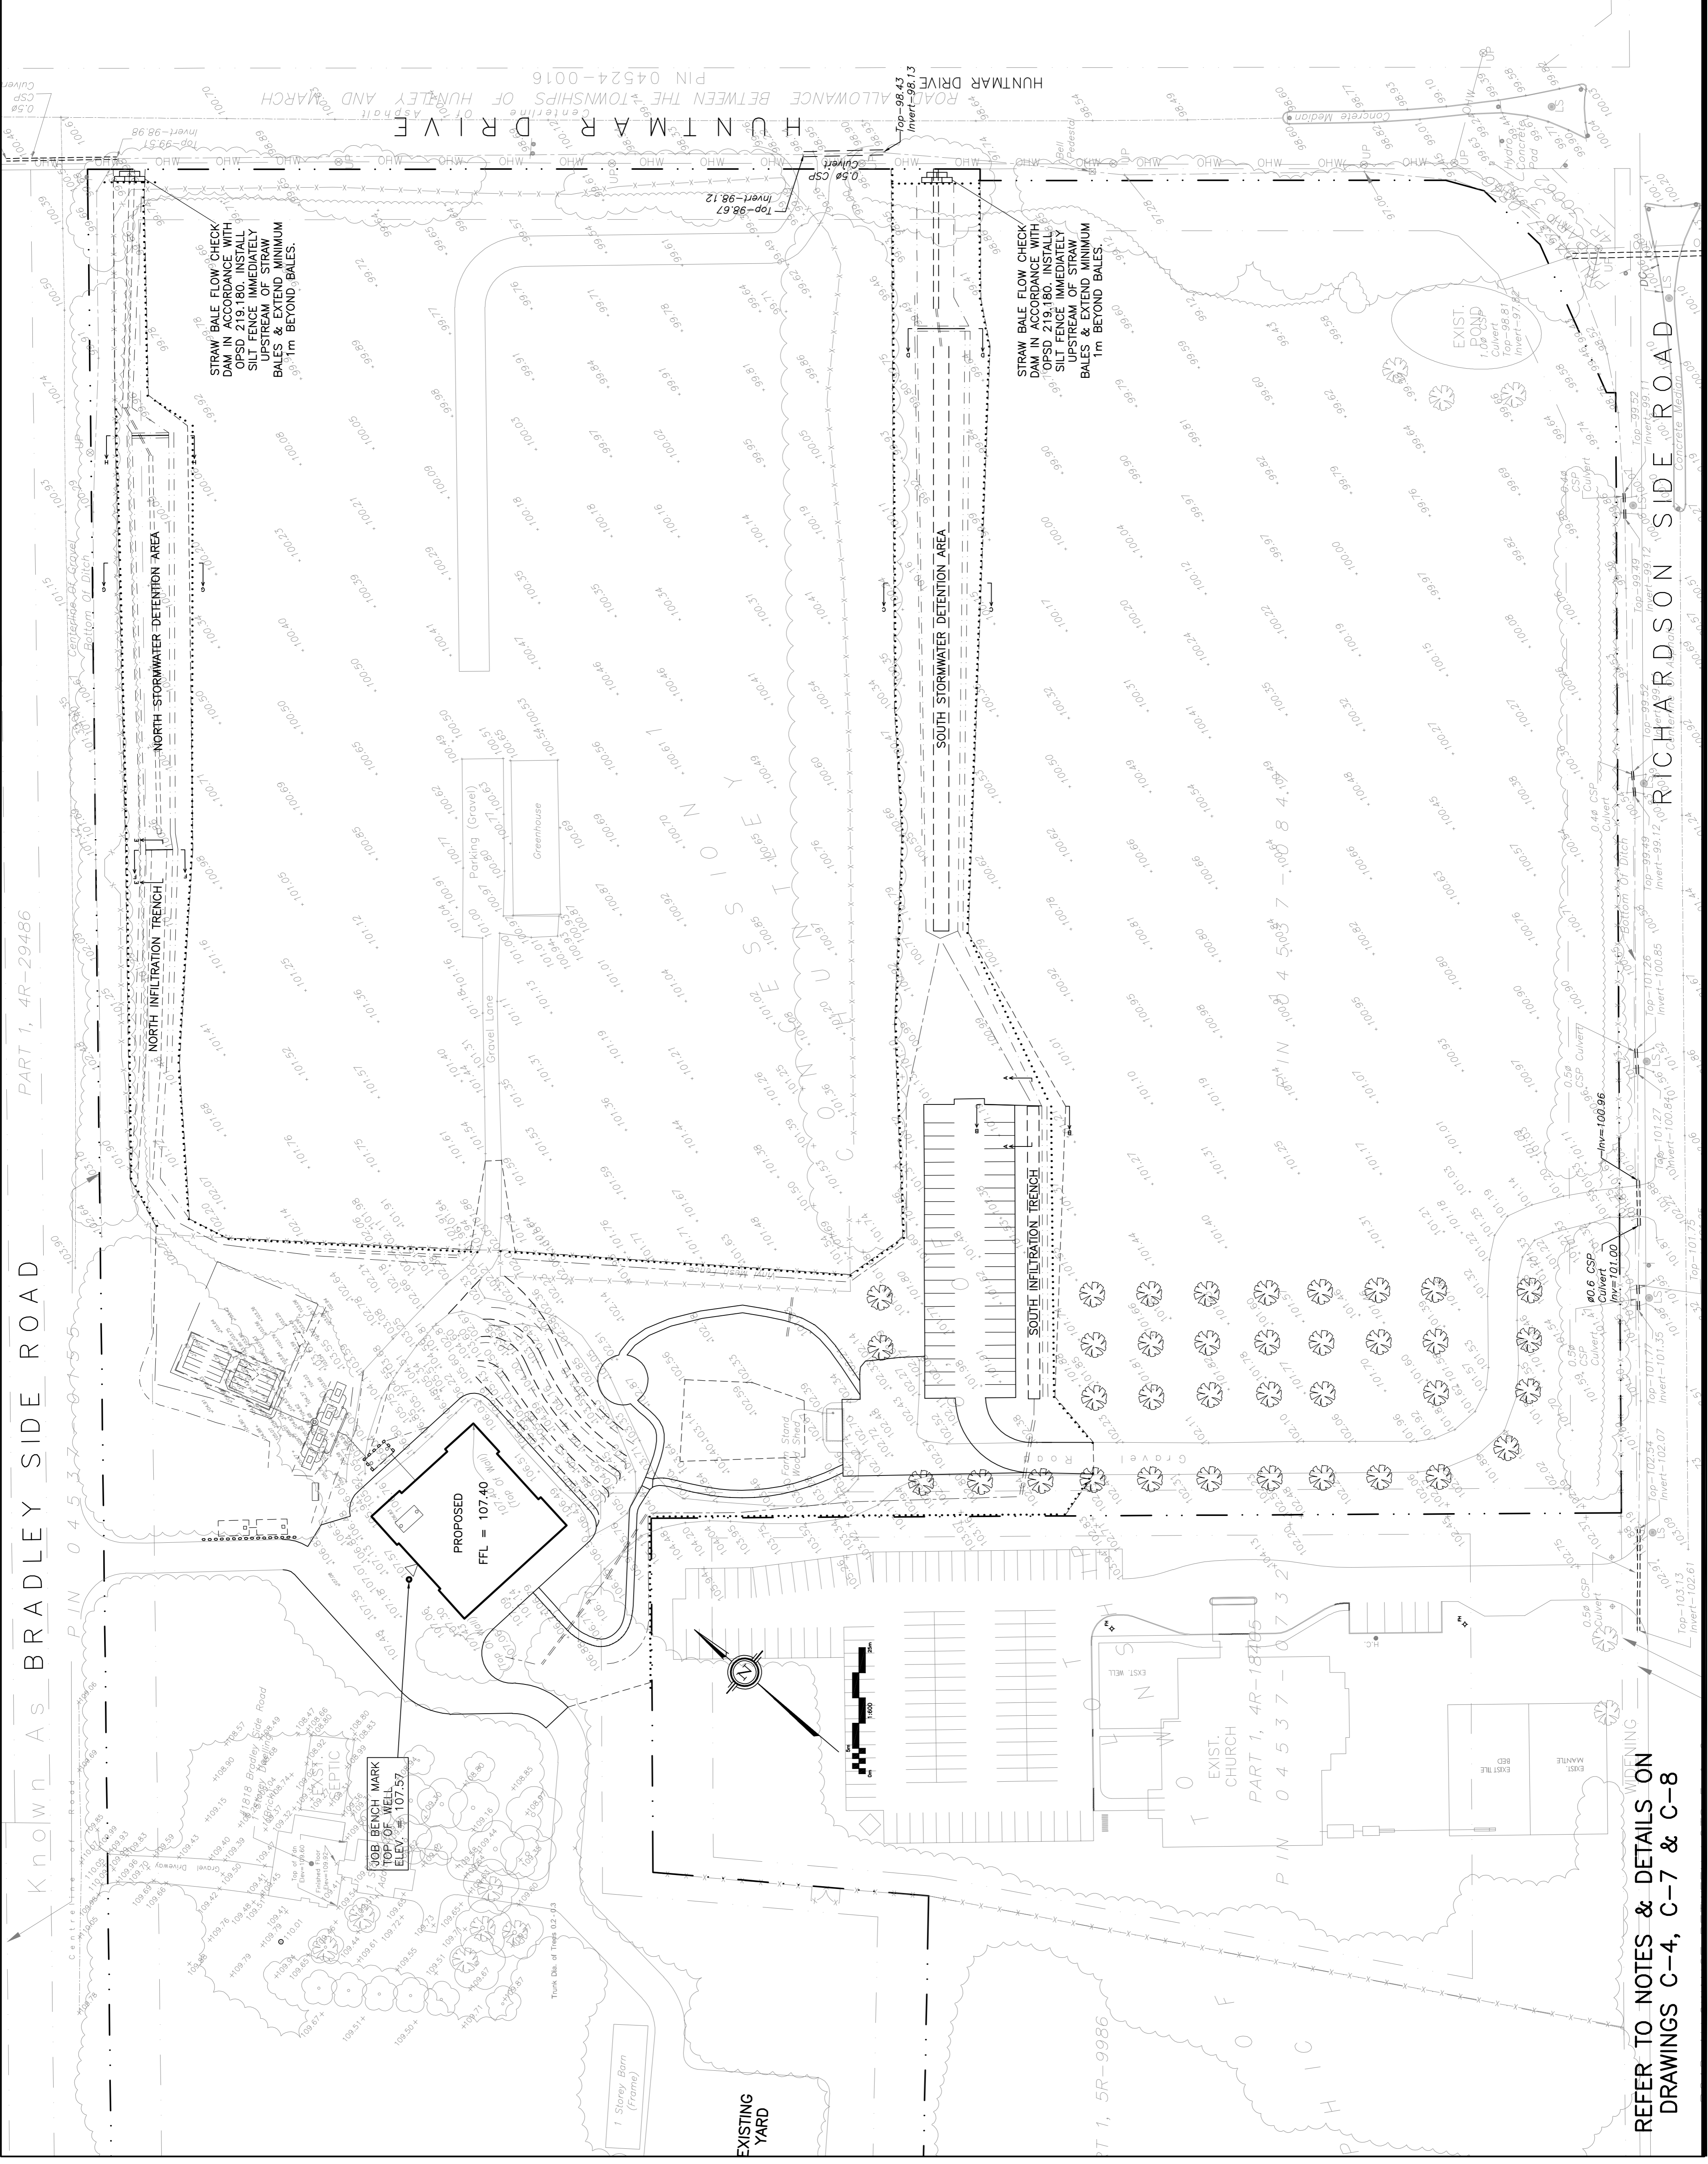

REFER TO NOTES & DETAILS ON DRAWINGS C-4, C-7 & C-8