


LEGEND

- FFL FIRST FLOOR ELEVATION
- USF UNDERSIDE OF FOOTING
- PROPERTY LINE
- SAN SANITARY SEWER
- INV INVERT OF PIPE
- MH MANHOLE
- EXISTING GRADE ELEVATION
- +99.99 PROPOSED GRADE ELEVATION
- EXISTING SLOPE OF GRADE
- 2% PROPOSED SLOPE OF GRADE
- 100.S TOP OF SLOPE
- 100.S BOTTOM OF SLOPE
- CENTERLINE OF SWALE
- SILT FENCE

KEY PLAN

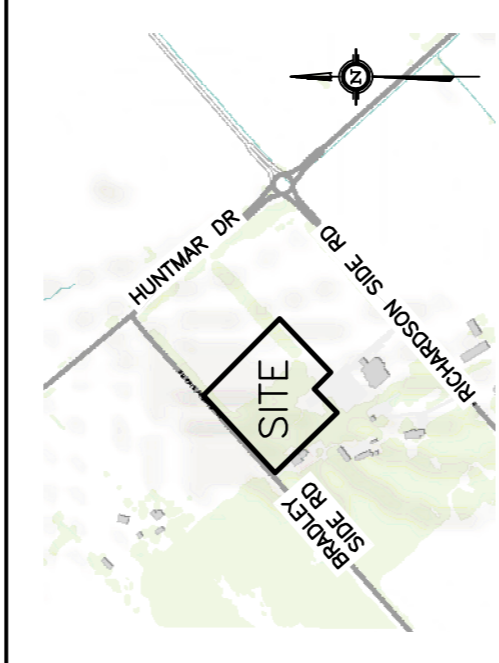

No.	DATE	REVISION
1	SEP 30-24	ISSUED FOR APPROVAL



D. B. GRAY ENGINEERING INC.
 Professional Engineer
 700 Long Point Circle
 Ottawa, Ontario K1G 1C5
 d.gray@dbgrayengineering.com

BRADLEY FARM
EVENT CENTRE & CIDER
1818 BRADLEY SIDE ROAD
 OTTAWA, ONTARIO

SITE OVERVIEW

Drawn D.B.G.
 H. Scale 1:600
 V. Scale
 Date AUG 21-24
 Job No. 23123

Drawing No. **C-1**
 of **9**

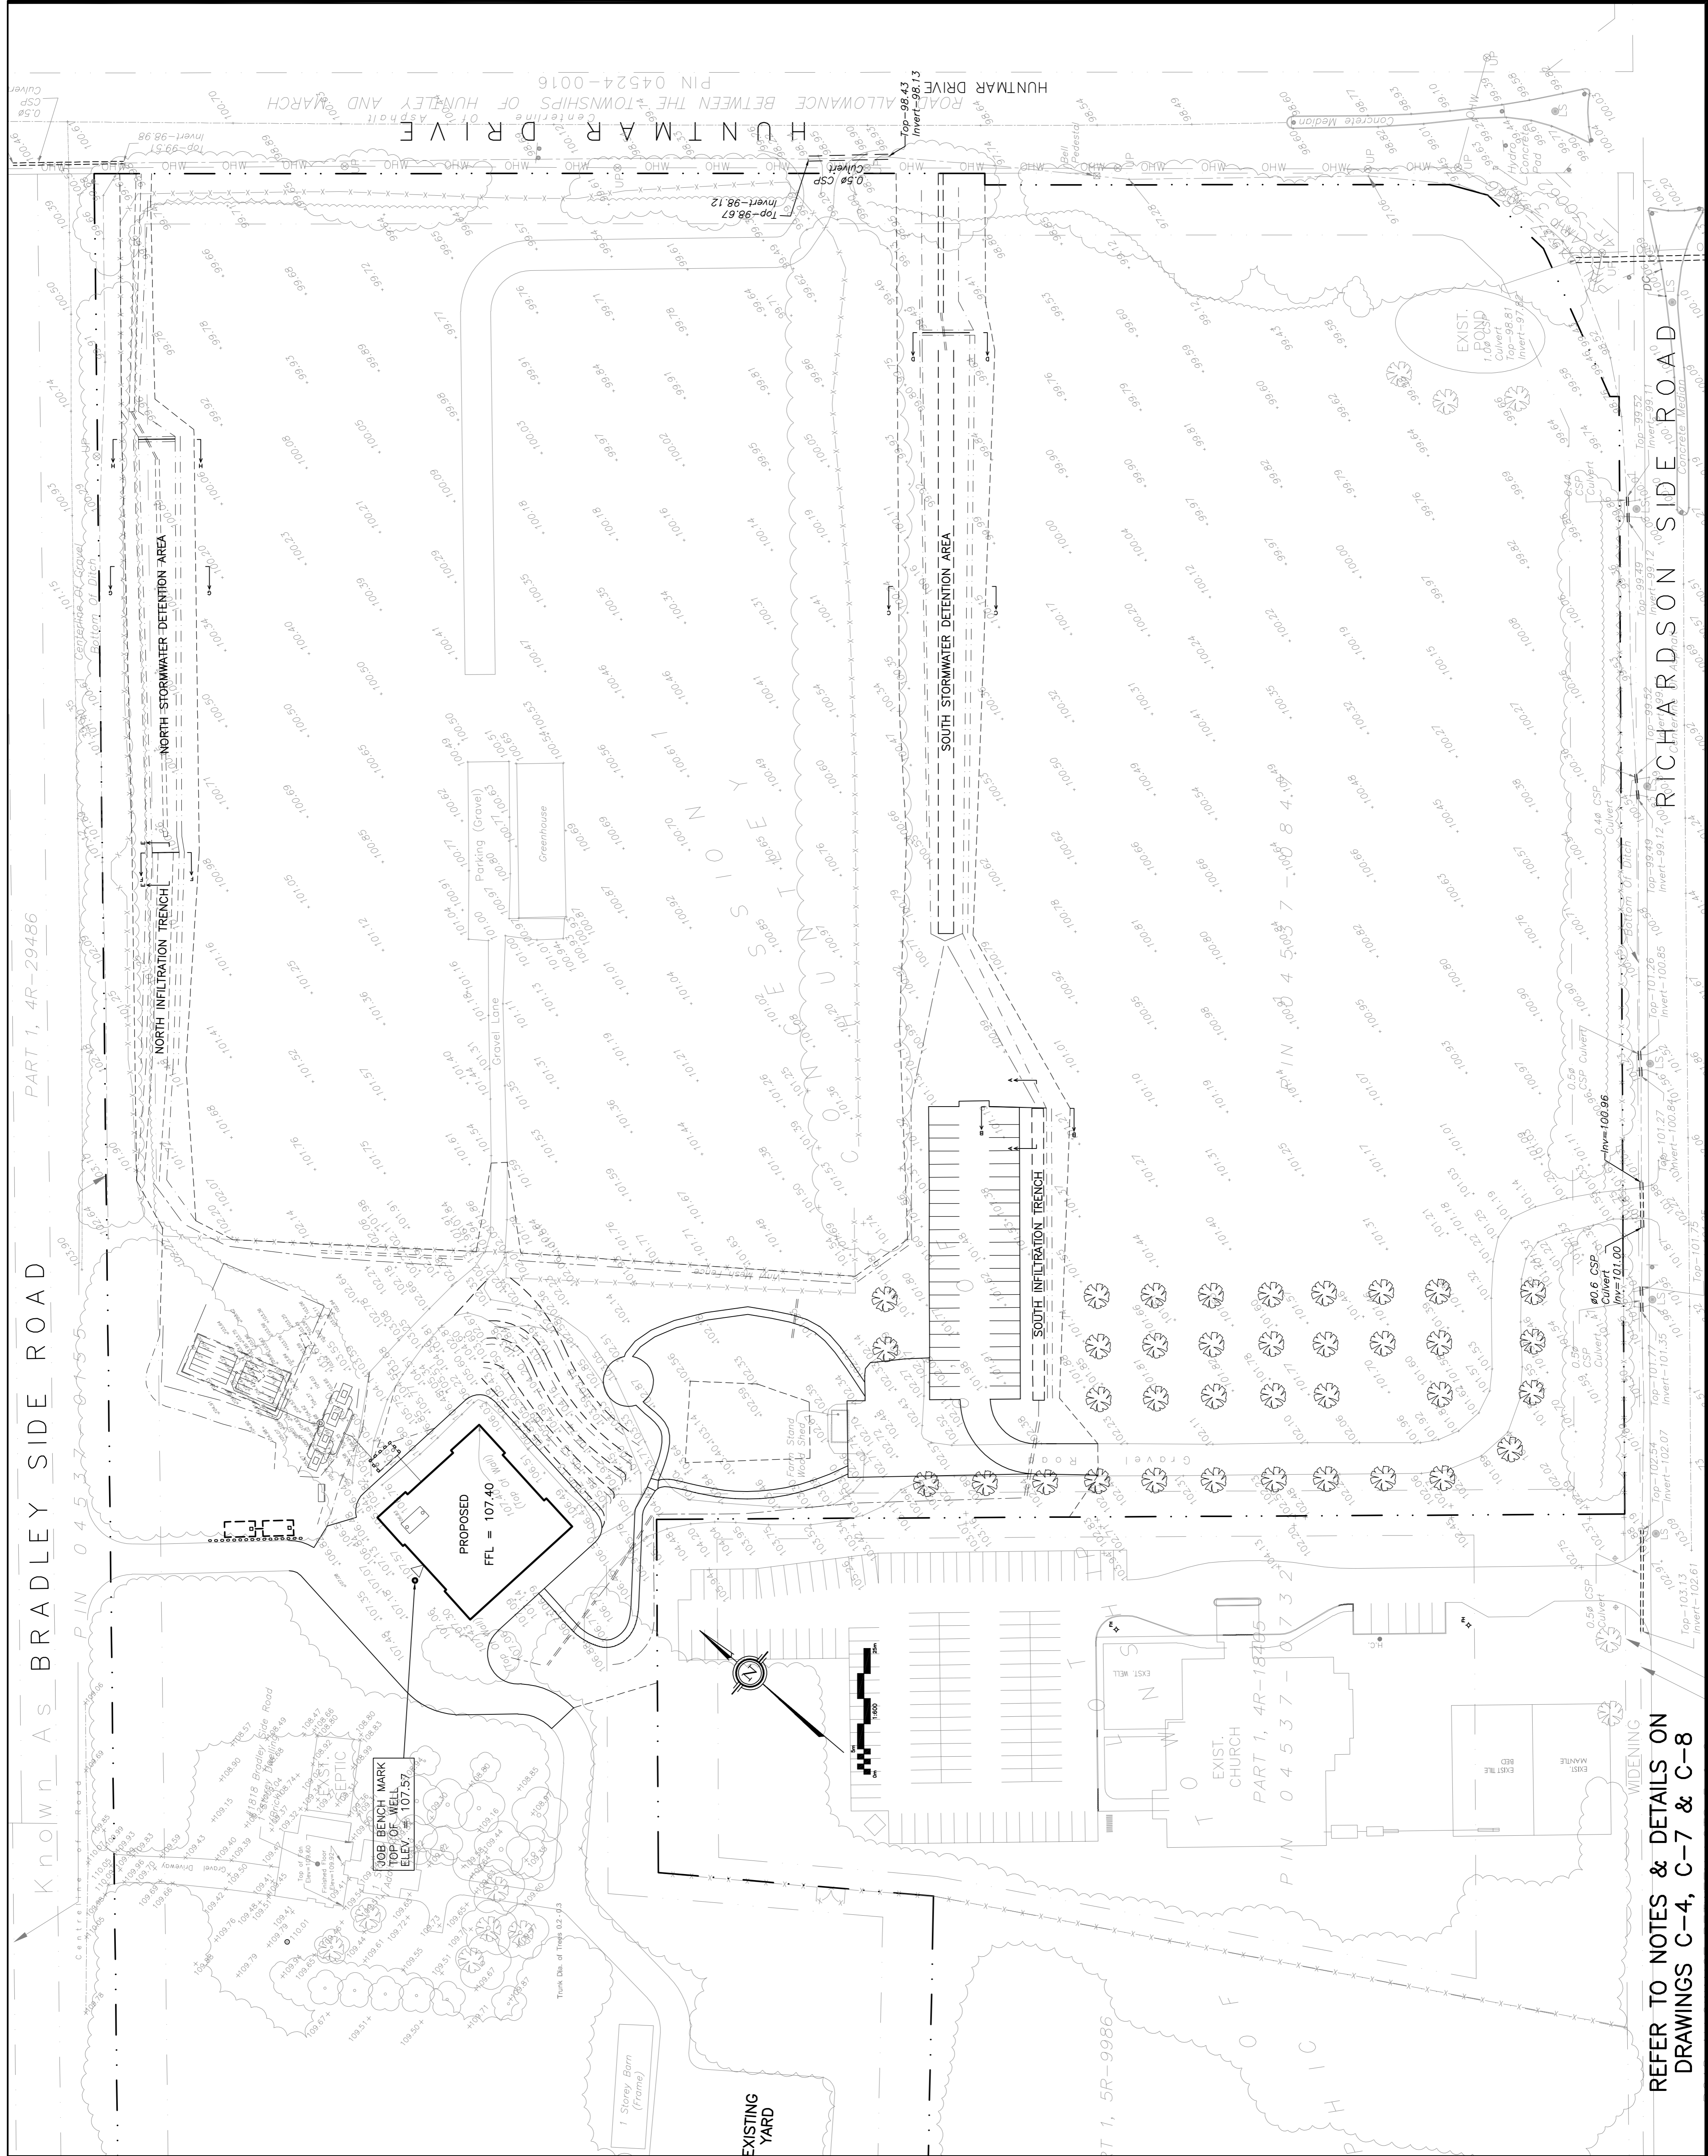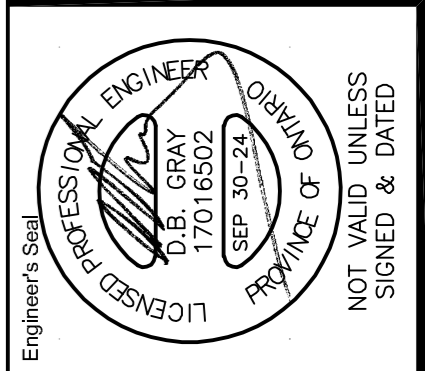

REFER TO NOTES & DETAILS ON DRAWINGS C-4, C-7 & C-8