


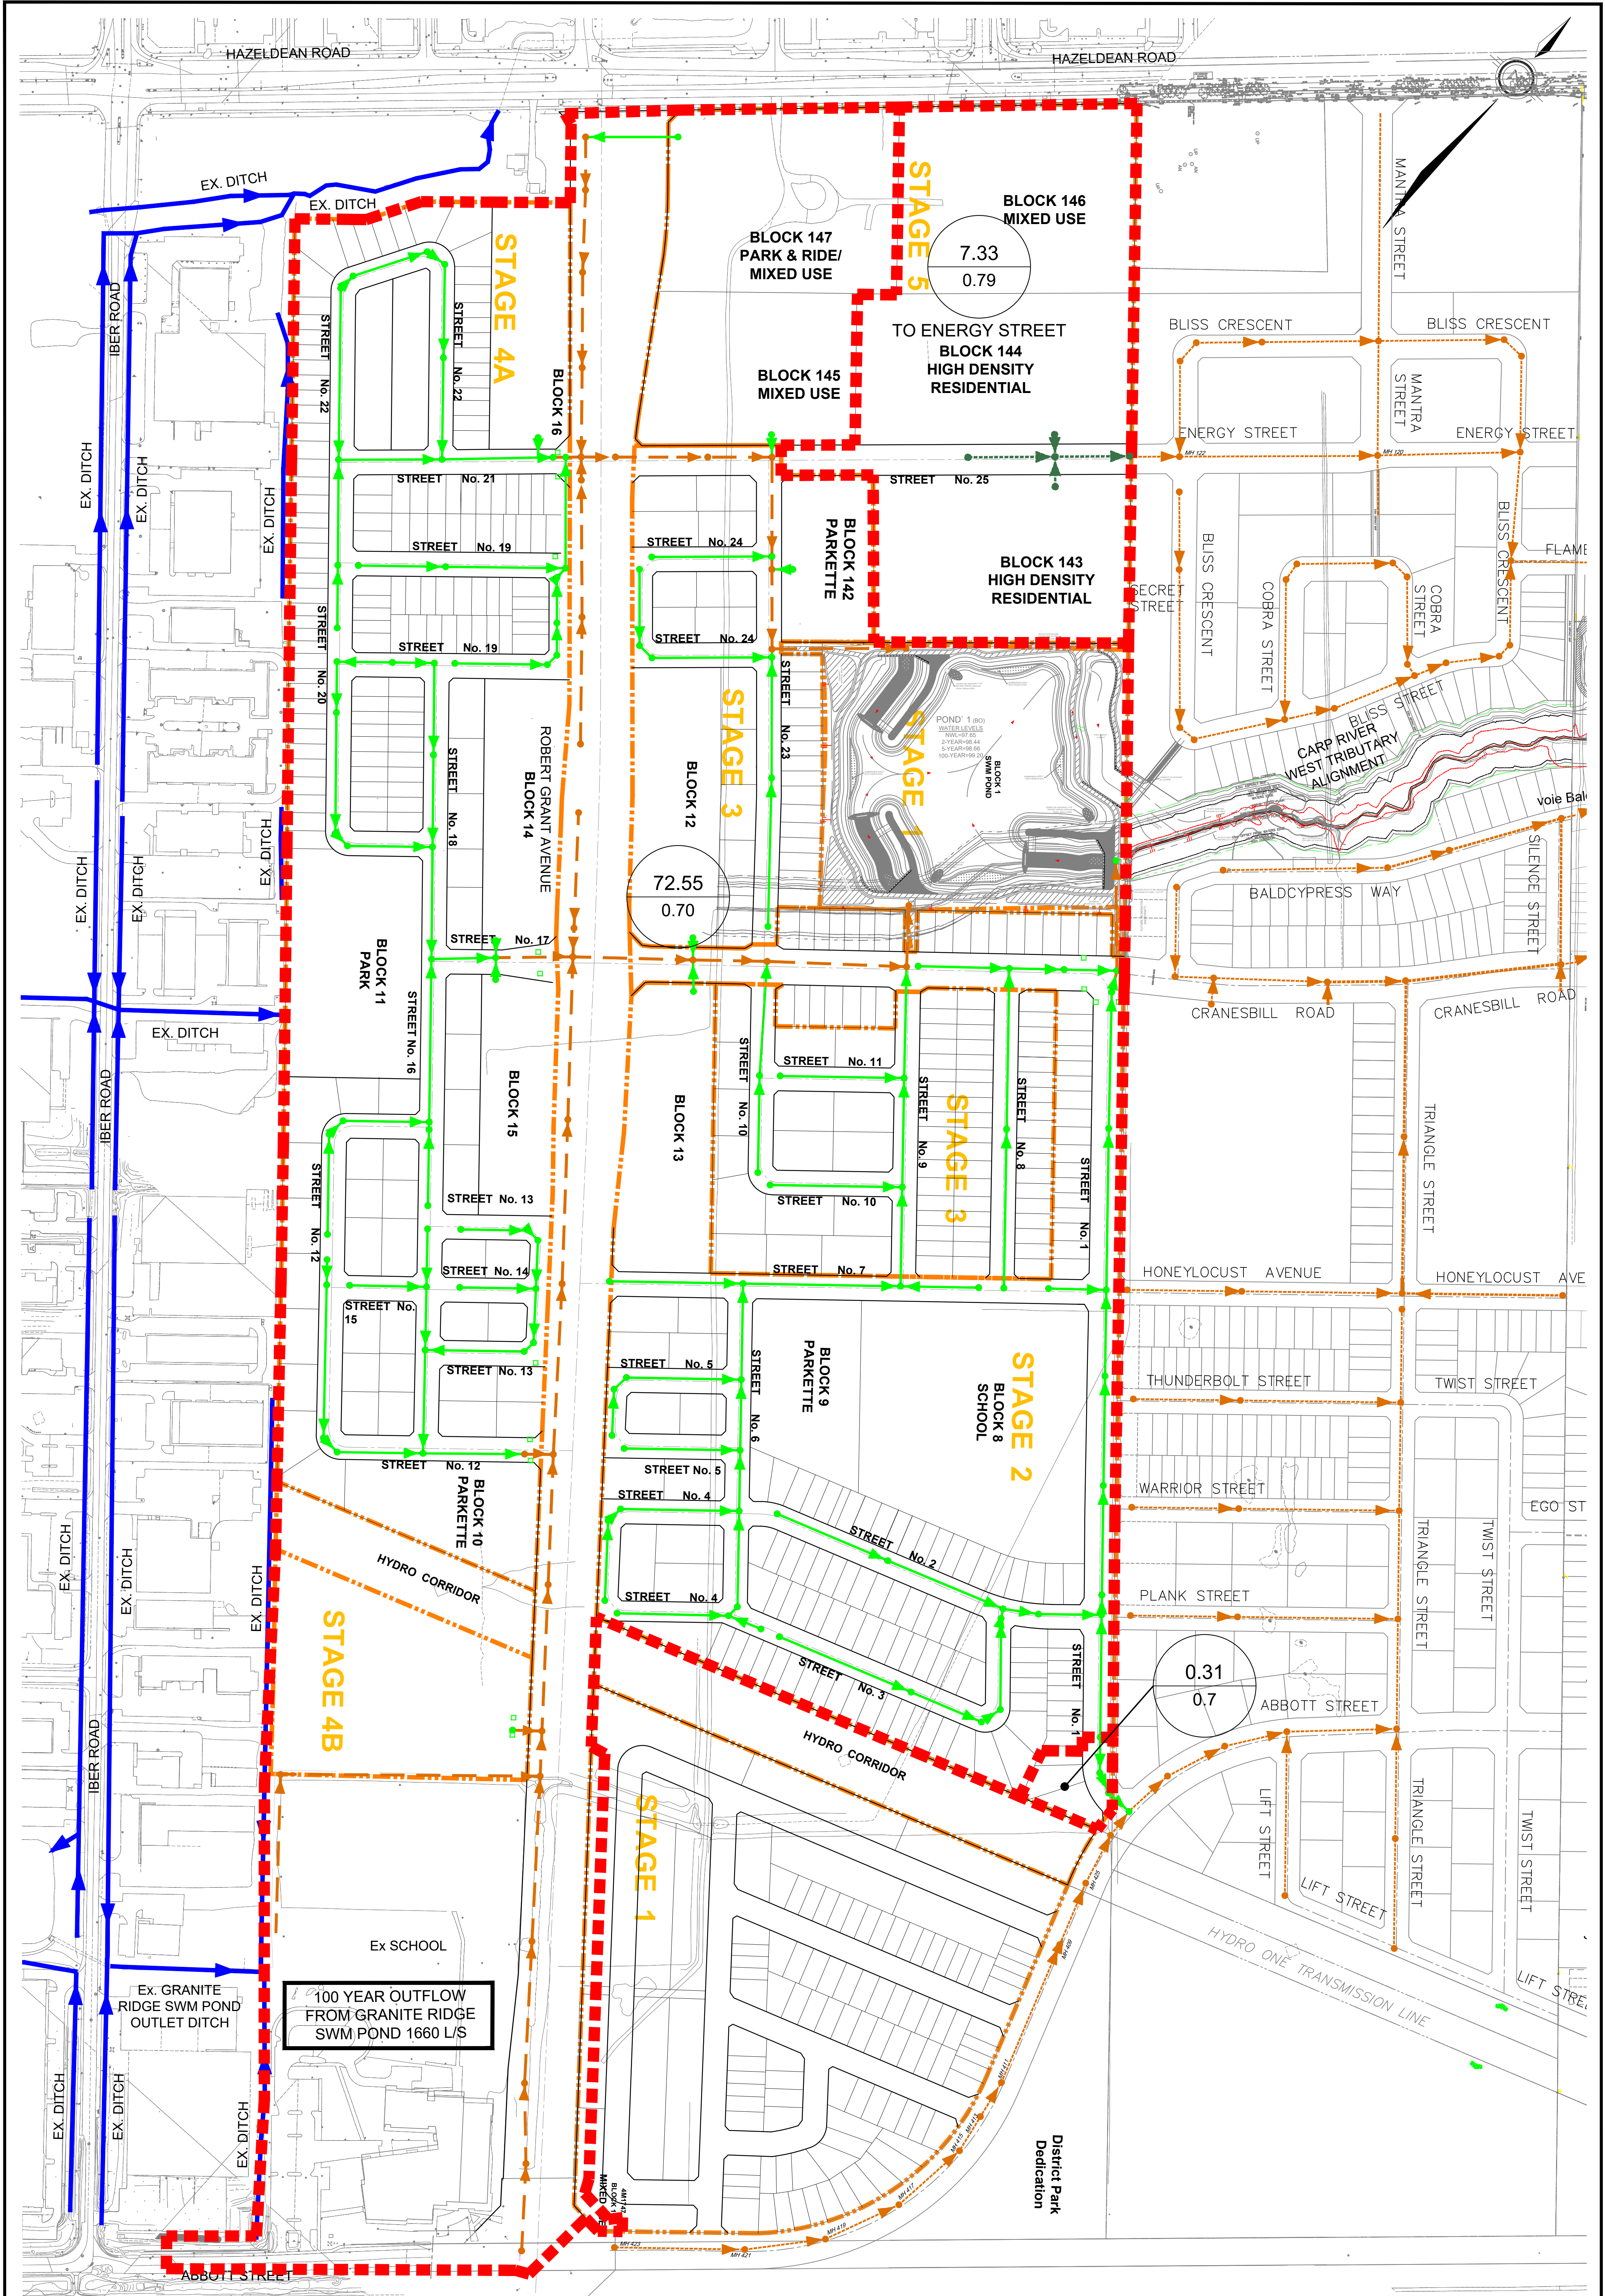

LEGEND

- SITE BOUNDARY
- STORM DRAINAGE AREA
- STORM PIPE
- FUTURE STORM SEWER
- EXISTING STORM SEWER
- PROPOSED STORM MANHOLE
- EXISTING STORM MANHOLE
- STORM CAPTURE AREA
- 100 YEAR INTAKE

6.07Ha
0.55

STORM DRAINAGE AREA
RUN-OFF COEFFICIENT

DSEL

120 Iber Road, Unit 103
Stittsville, Ontario, K2S 1E9
Tel: (613) 836-0856
Fax: (613) 836-7183
www.DSEL.ca

**ABBOTT'S RUN
PRELIMINARY
DESIGN
CITY OF OTTAWA**

STORM SERVICING PLAN

SCALE:	1:2000	PROJECT No.:	22-1295
DATE:	JANUARY 2025	DRAWING:	02