


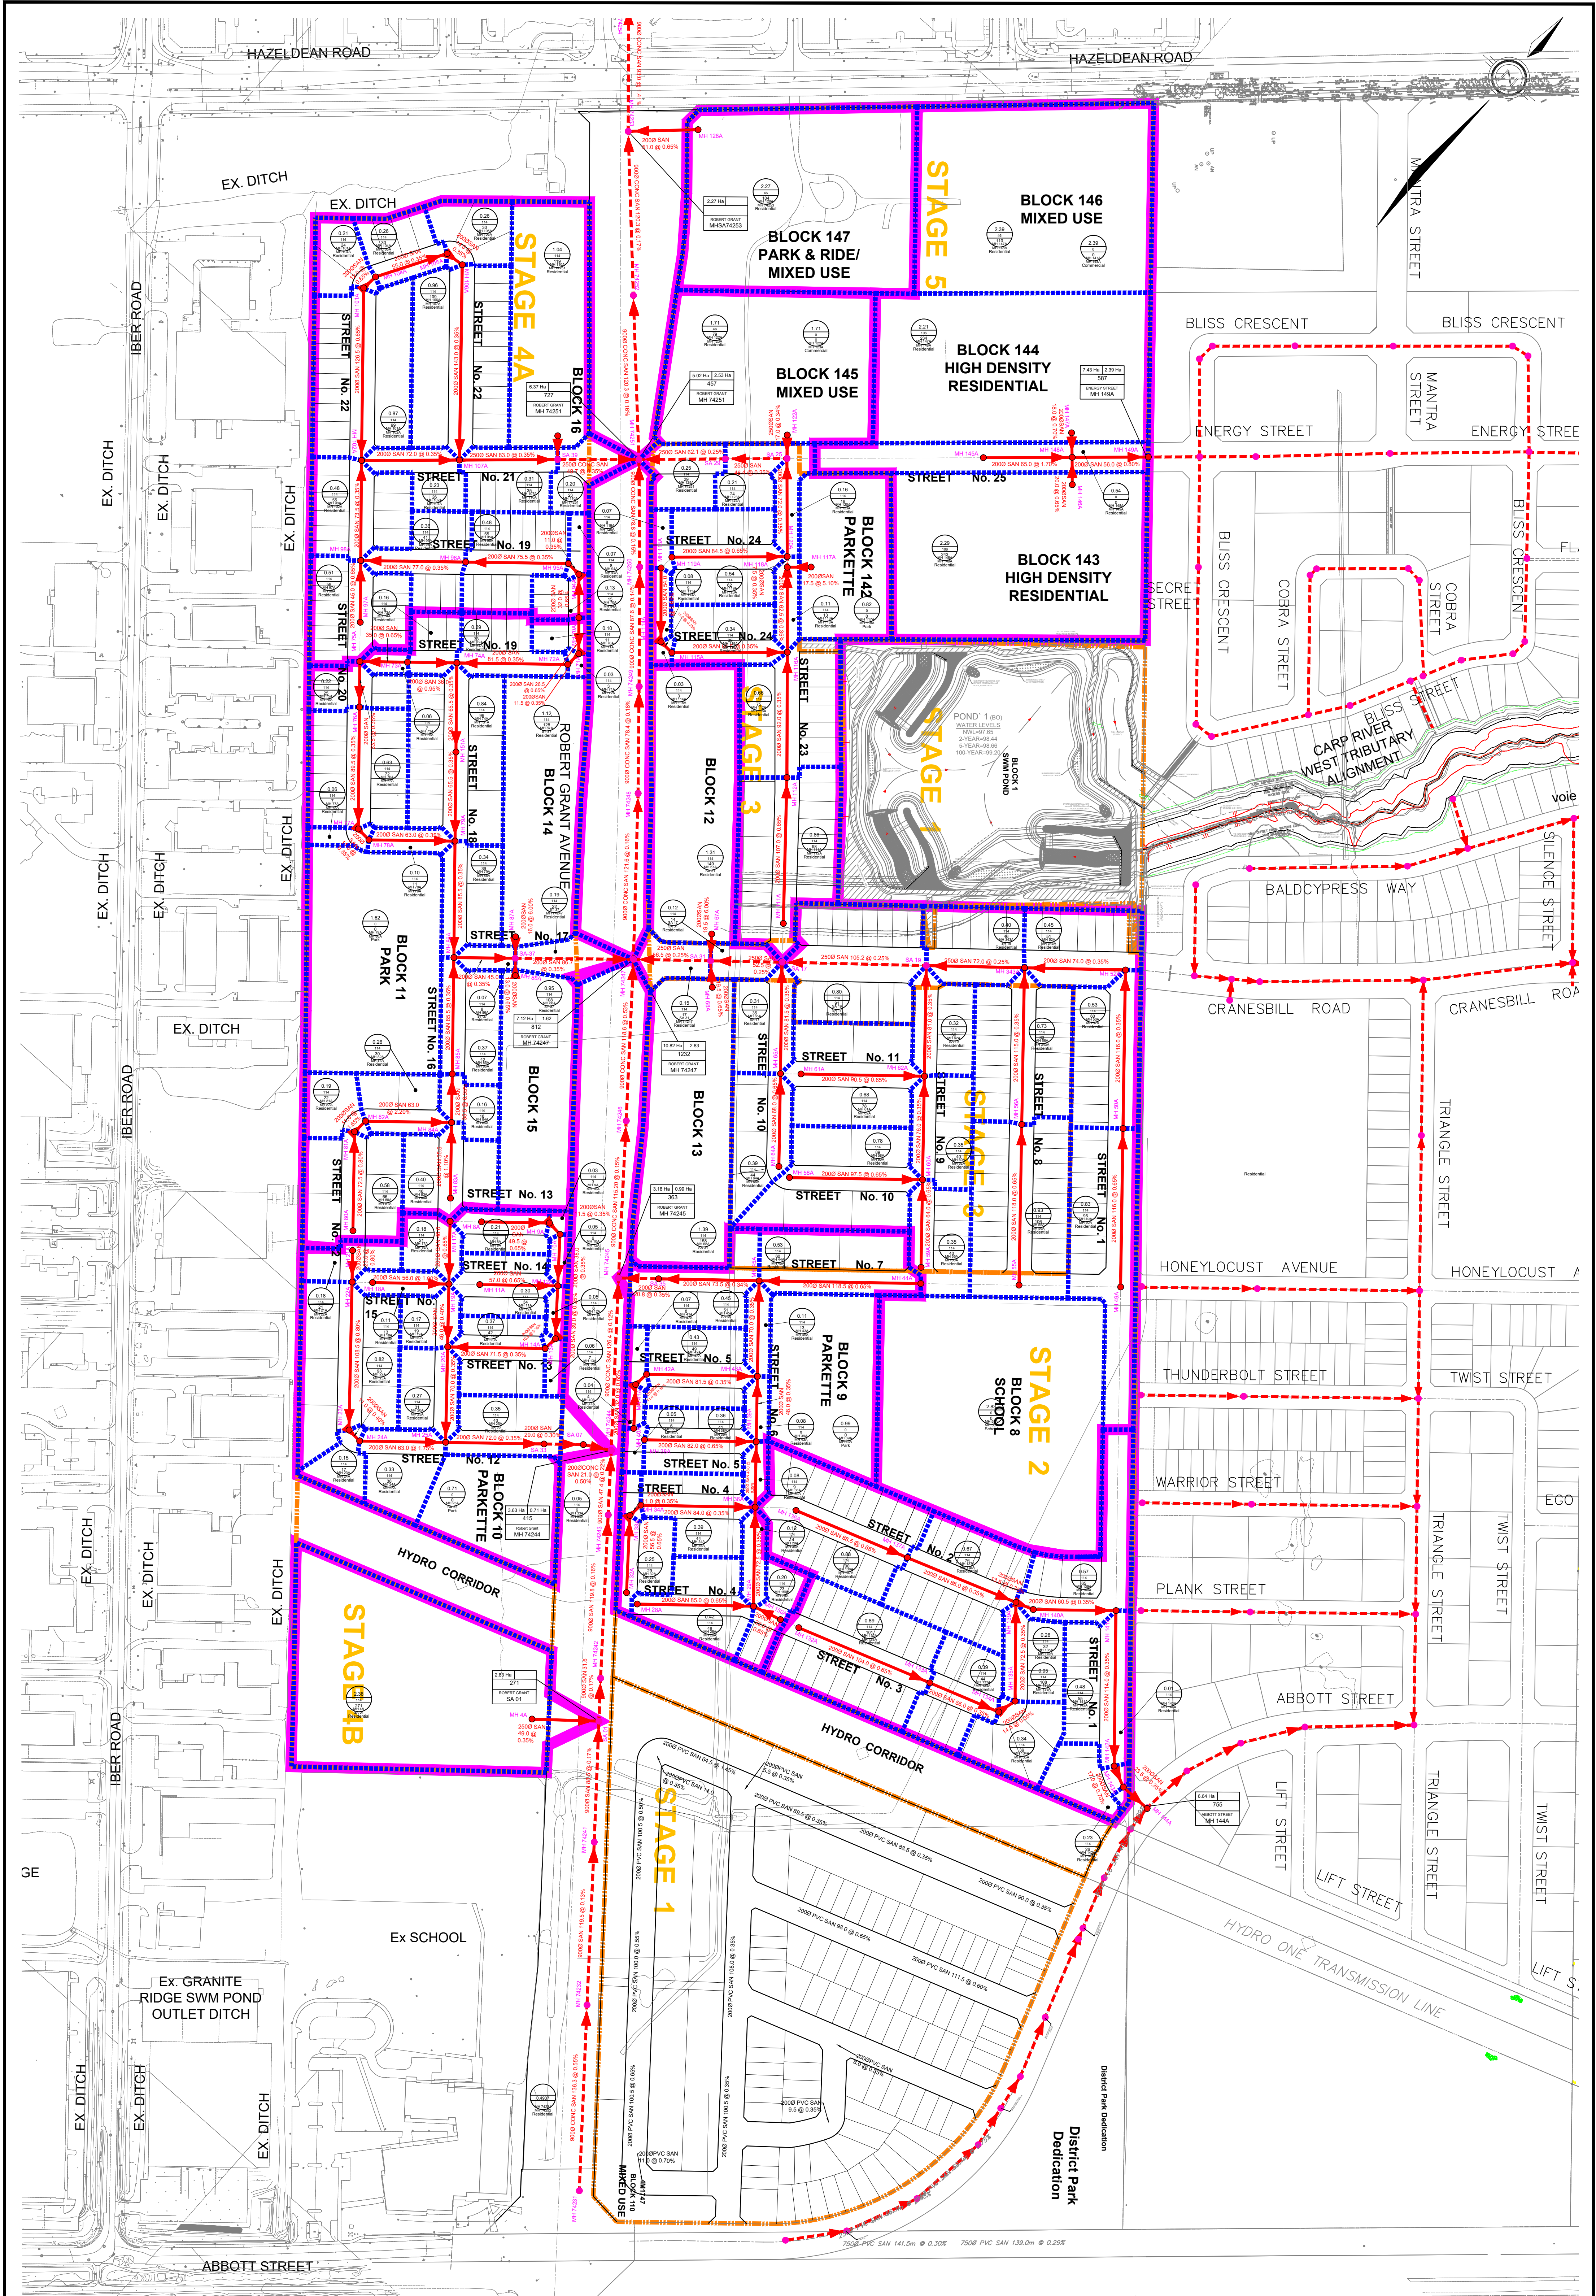

- LEGEND**
- SITE BOUNDARY
 - PROPOSED SANITARY SEWER
 - EXISTING SANITARY SEWER
 - SANITARY SEWER BY OTHERS
 - OVERALL SANITARY DRAINAGE AREA
 - SANITARY DRAINAGE BOUNDARY
 - PROPOSED SANITARY MANHOLE
 - EXTERNAL SANITARY MANHOLE

7.50Ha
85
636
MIXED USE
RESIDENTIAL

3.2Ha 1.4Ha
436
MH 100A
MH 101A

SANITARY DRAINAGE AREA
POPULATION PER HECTARE
TOTAL POPULATION
UPSTREAM MANHOLE
DOWNSTREAM MANHOLE
TRIB TYPE

RESIDENTIAL AREA
PARK/COMMERCIAL/INSTITUTIONAL AREA
POPULATION
UPSTREAM MANHOLE
DOWNSTREAM MANHOLE

DSEL

120 Iber Road, Unit 103
Stittsville, Ontario, K2S 1E9
Tel: (613) 836-0856
Fax: (613) 836-7183
www.DSEL.ca

ABBOTT'S RUN
PRELIMINARY
DESIGN
CITY OF OTTAWA

SANITARY SERVICING PLAN

SCALE: 1:2000 PROJECT No.: 22-1295
DATE: JANUARY 2025 DRAWING: 03