


DETAIL SCALE 1:500

(GOULBOURN)

9

CONCESSION

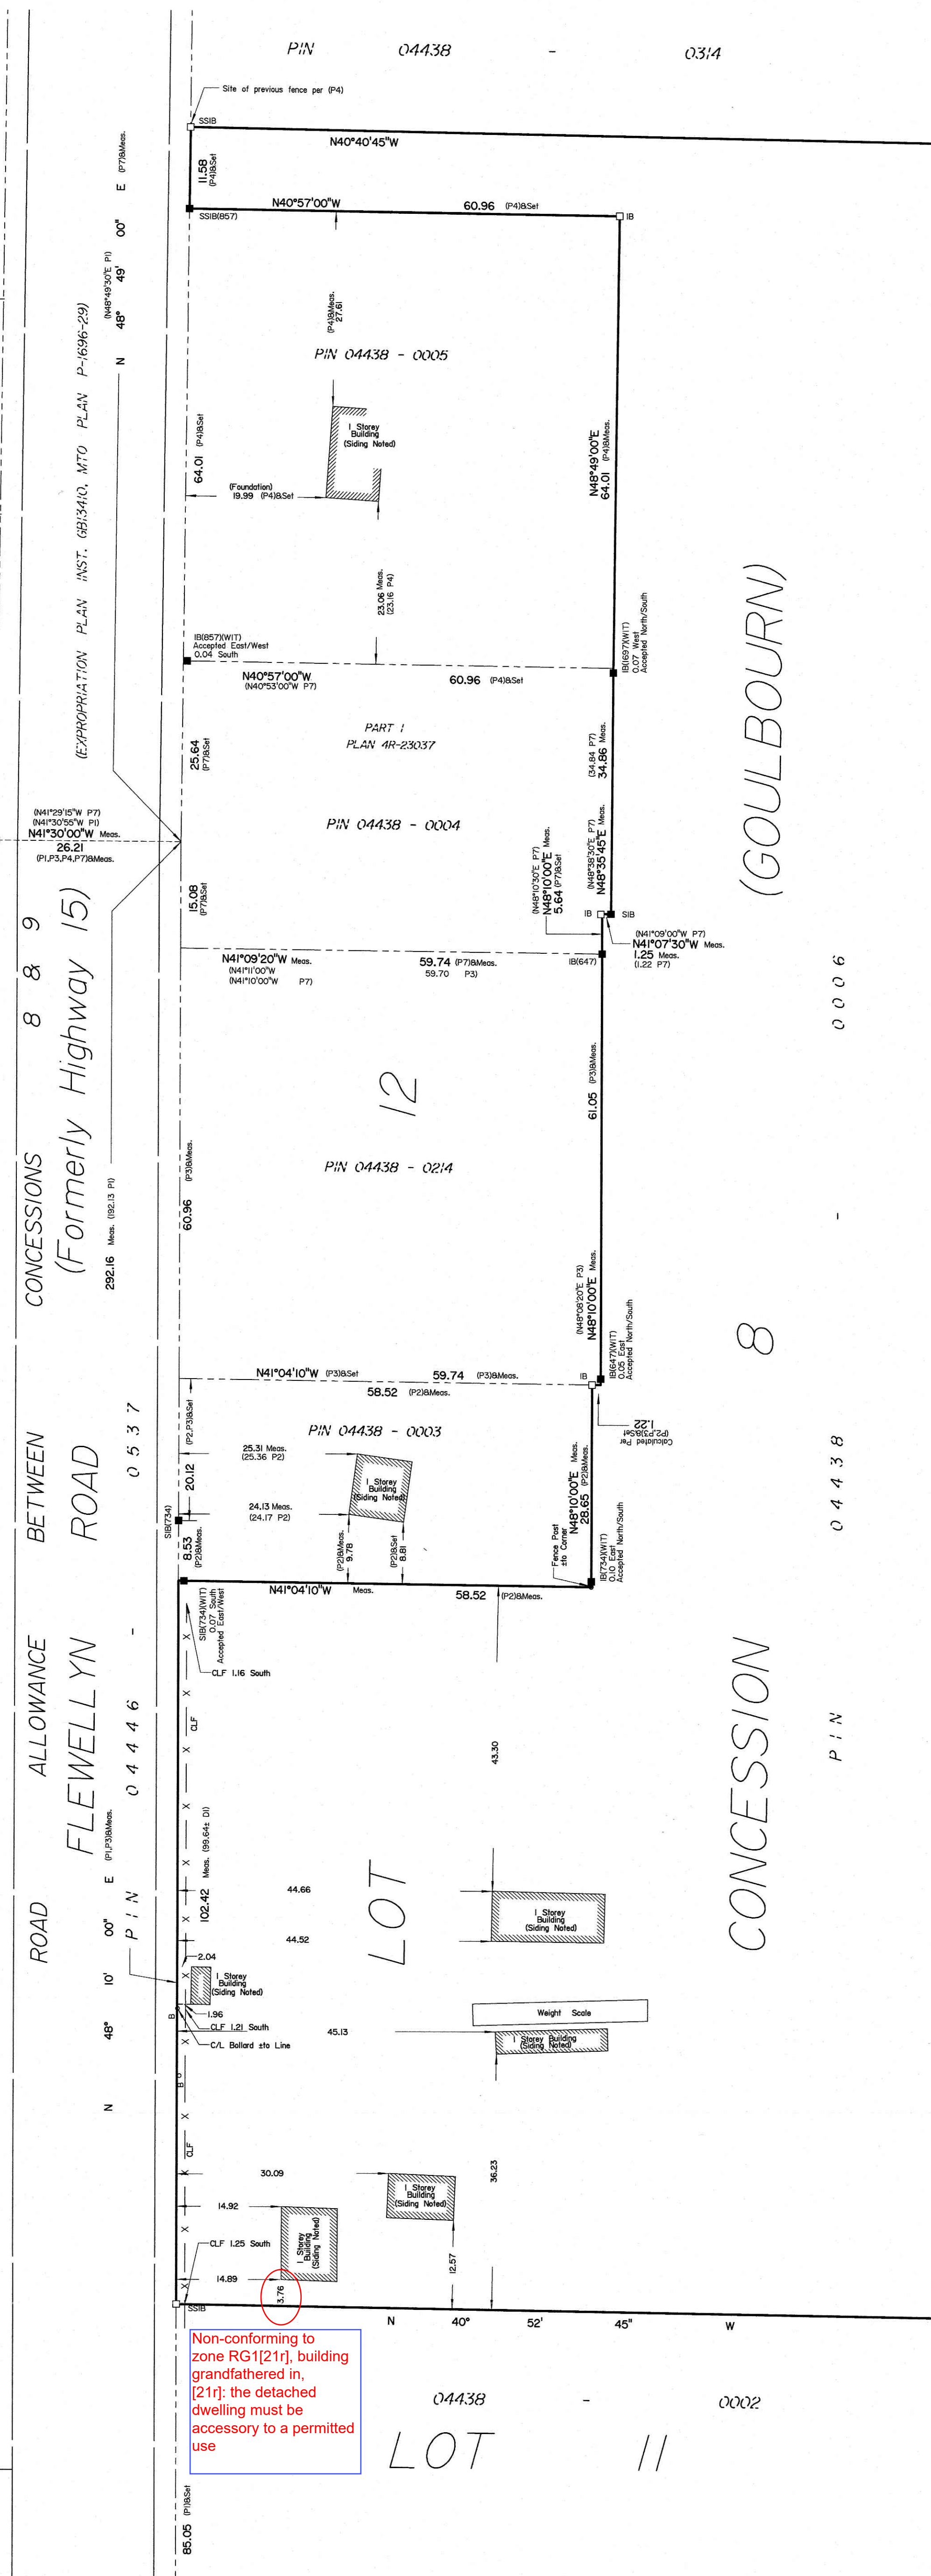

PLAN OF SURVEY OF

PART OF LOT 12  
CONCESSION 8  
Geographic Township of Goulbourn  
CITY OF OTTAWA

Surveyed by Annis, O'Sullivan, Vollebek Ltd.

Scale 1:1000

Metric  
DISTANCES SHOWN ON THIS PLAN ARE IN METRES AND  
CAN BE CONVERTED TO FEET BY DIVIDING BY 0.3048

Surveyor's Certificate

I CERTIFY THAT:  
1. This survey and plan are correct and in accordance with the Survey Act and the Surveyors Act and the regulations made under them.  
2. The survey was completed on the 2nd day of July, 2021.

July 2, 2021  
Date  
Annis, O'Sullivan, Vollebek Ltd.  
Ontario Land Surveyor


Notes & Legend

- | Symbol | Description                      |
|--------|----------------------------------|
| —      | Survey Monument Plotted          |
| —      | Survey Monument Found            |
| CLF    | Chain Link Fence                 |
| UP     | Utility Pole                     |
| AN     | Anchor                           |

(GOULBOURN)

9

CONCESSION

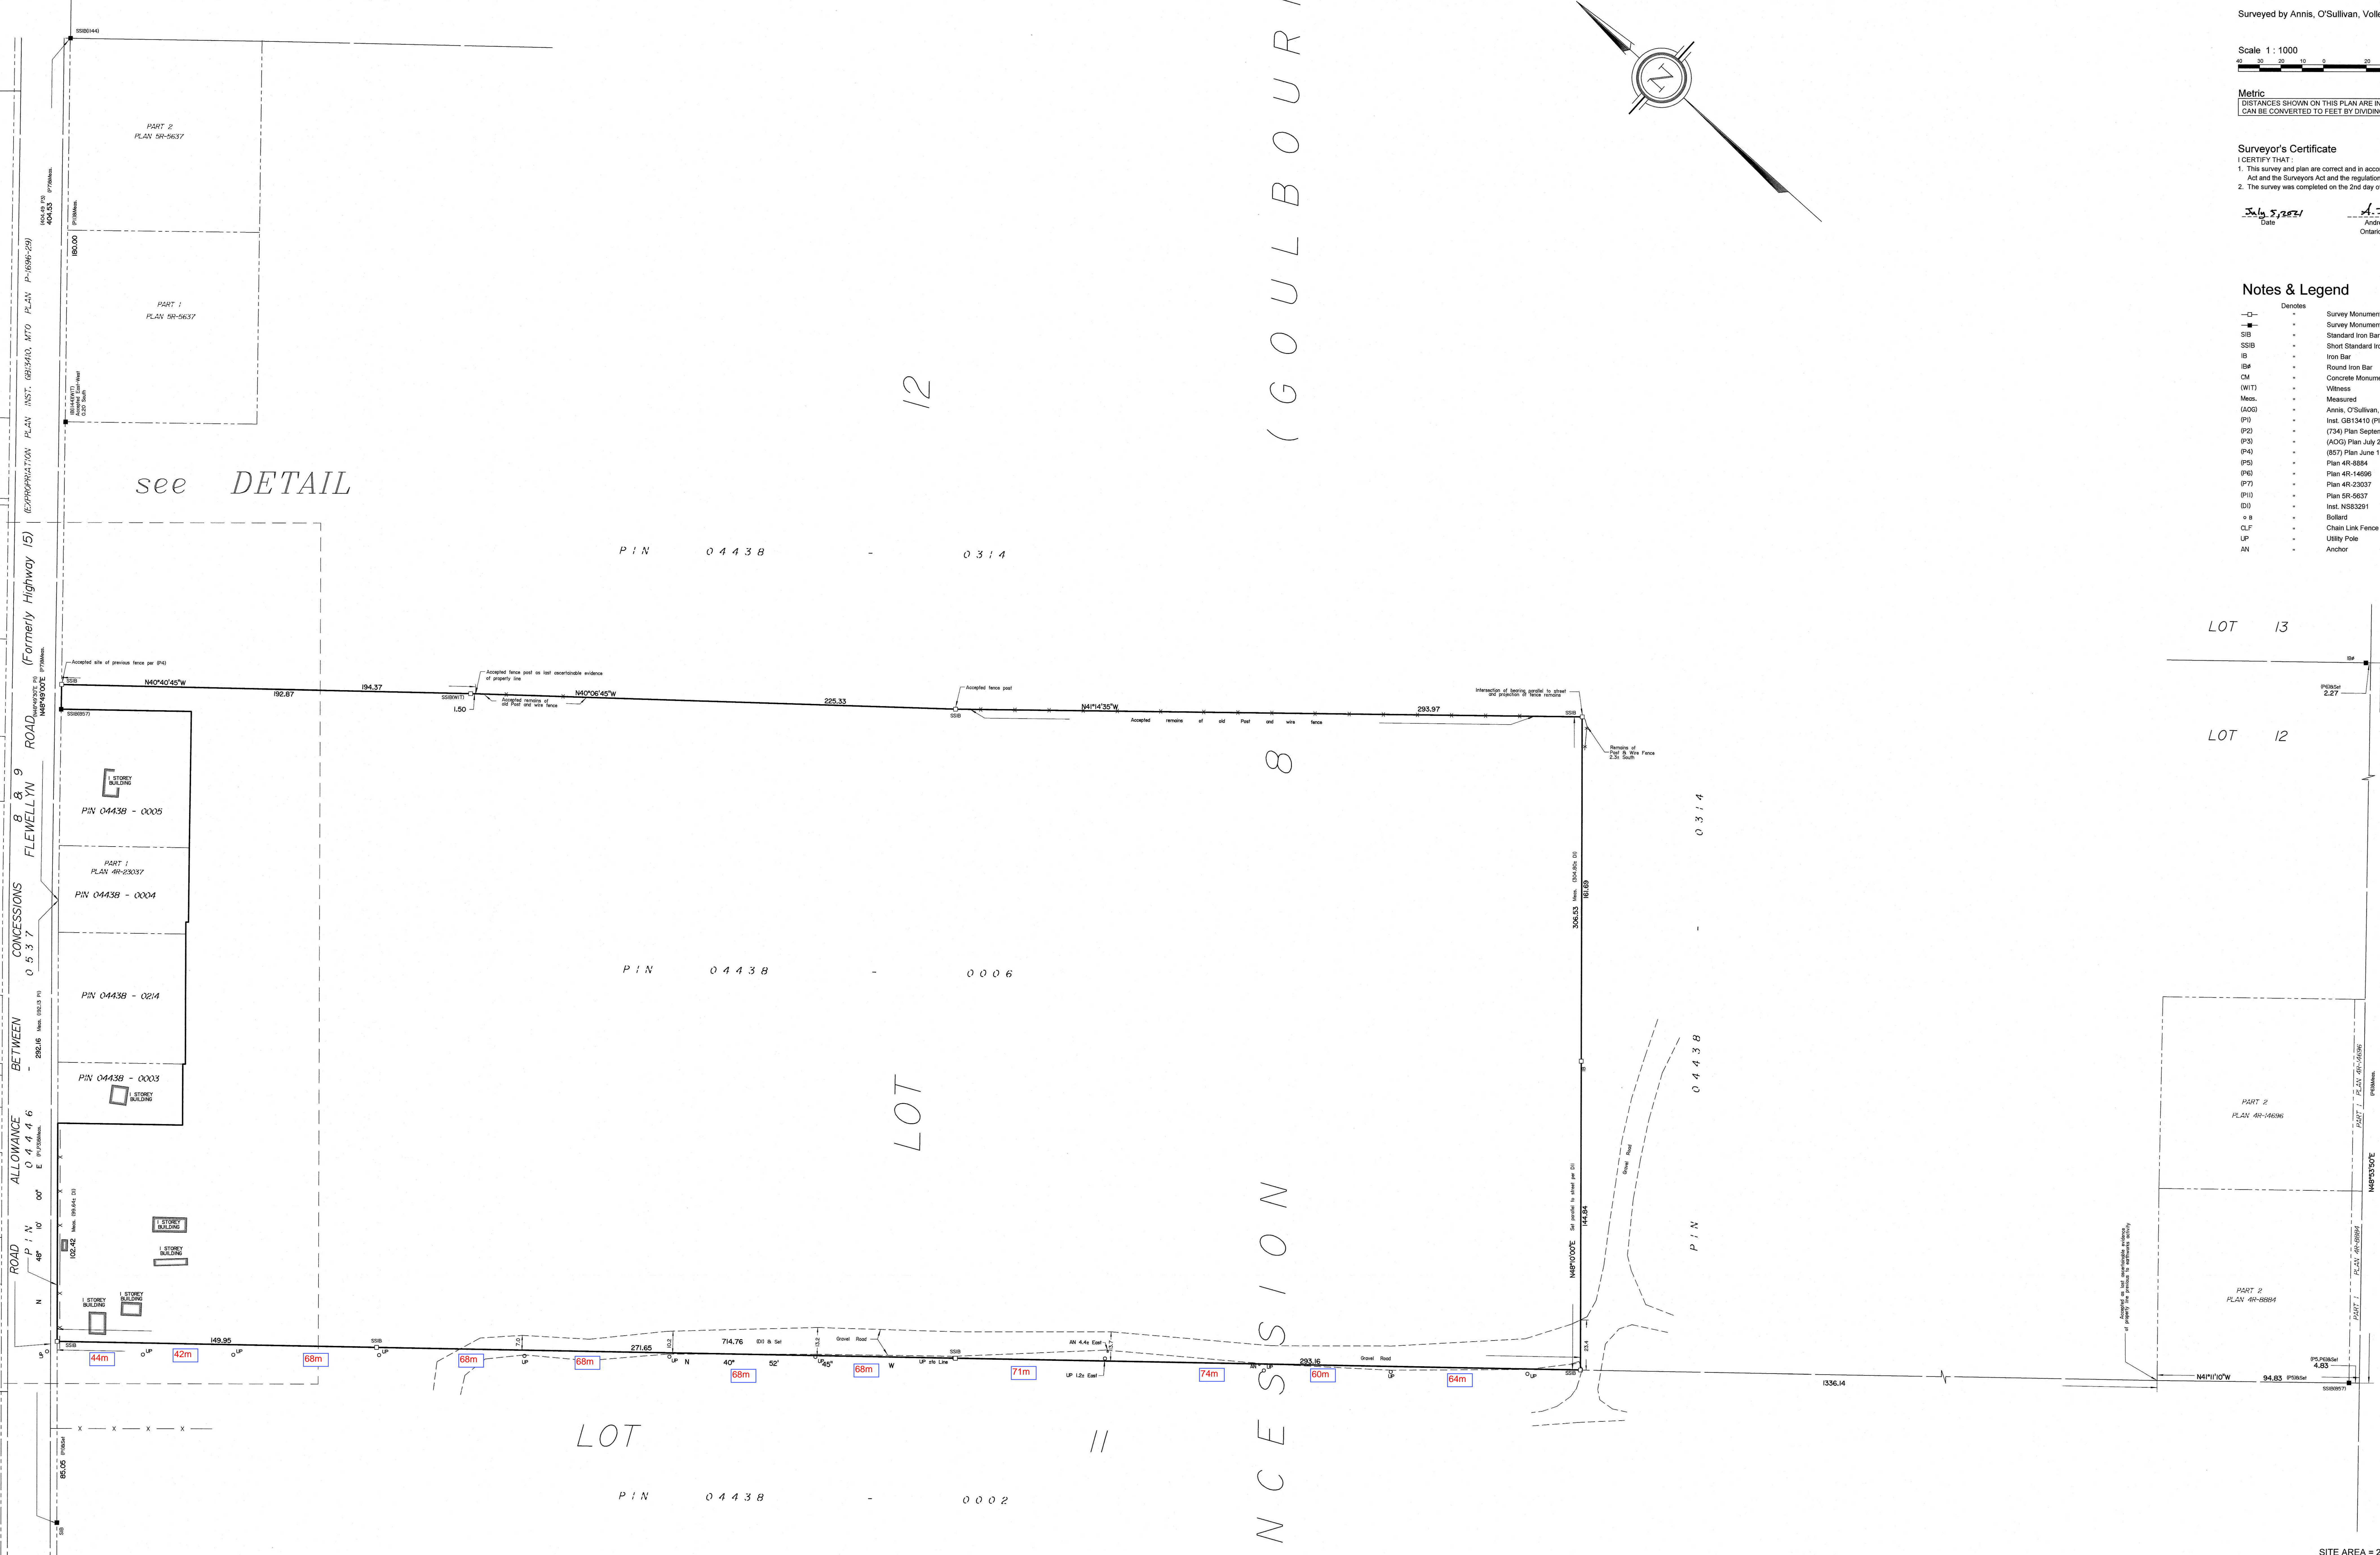

LOT 13

LOT 12

LOT 11














