


**BUILDING HEIGHT DEFINITION - HIGH PITCH ROOF**

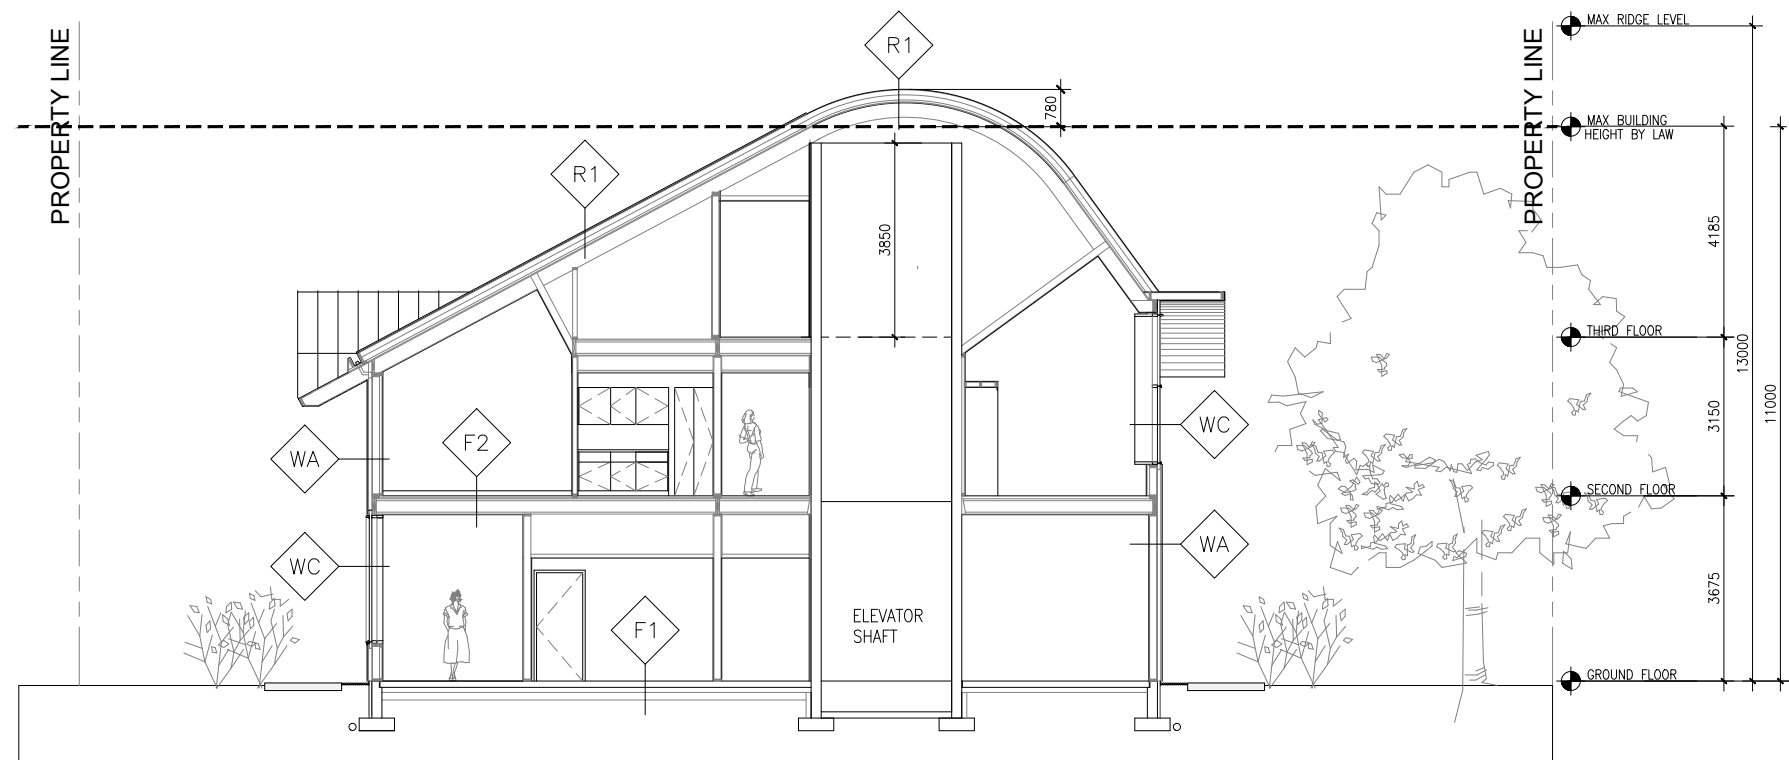

**SECTION B**