


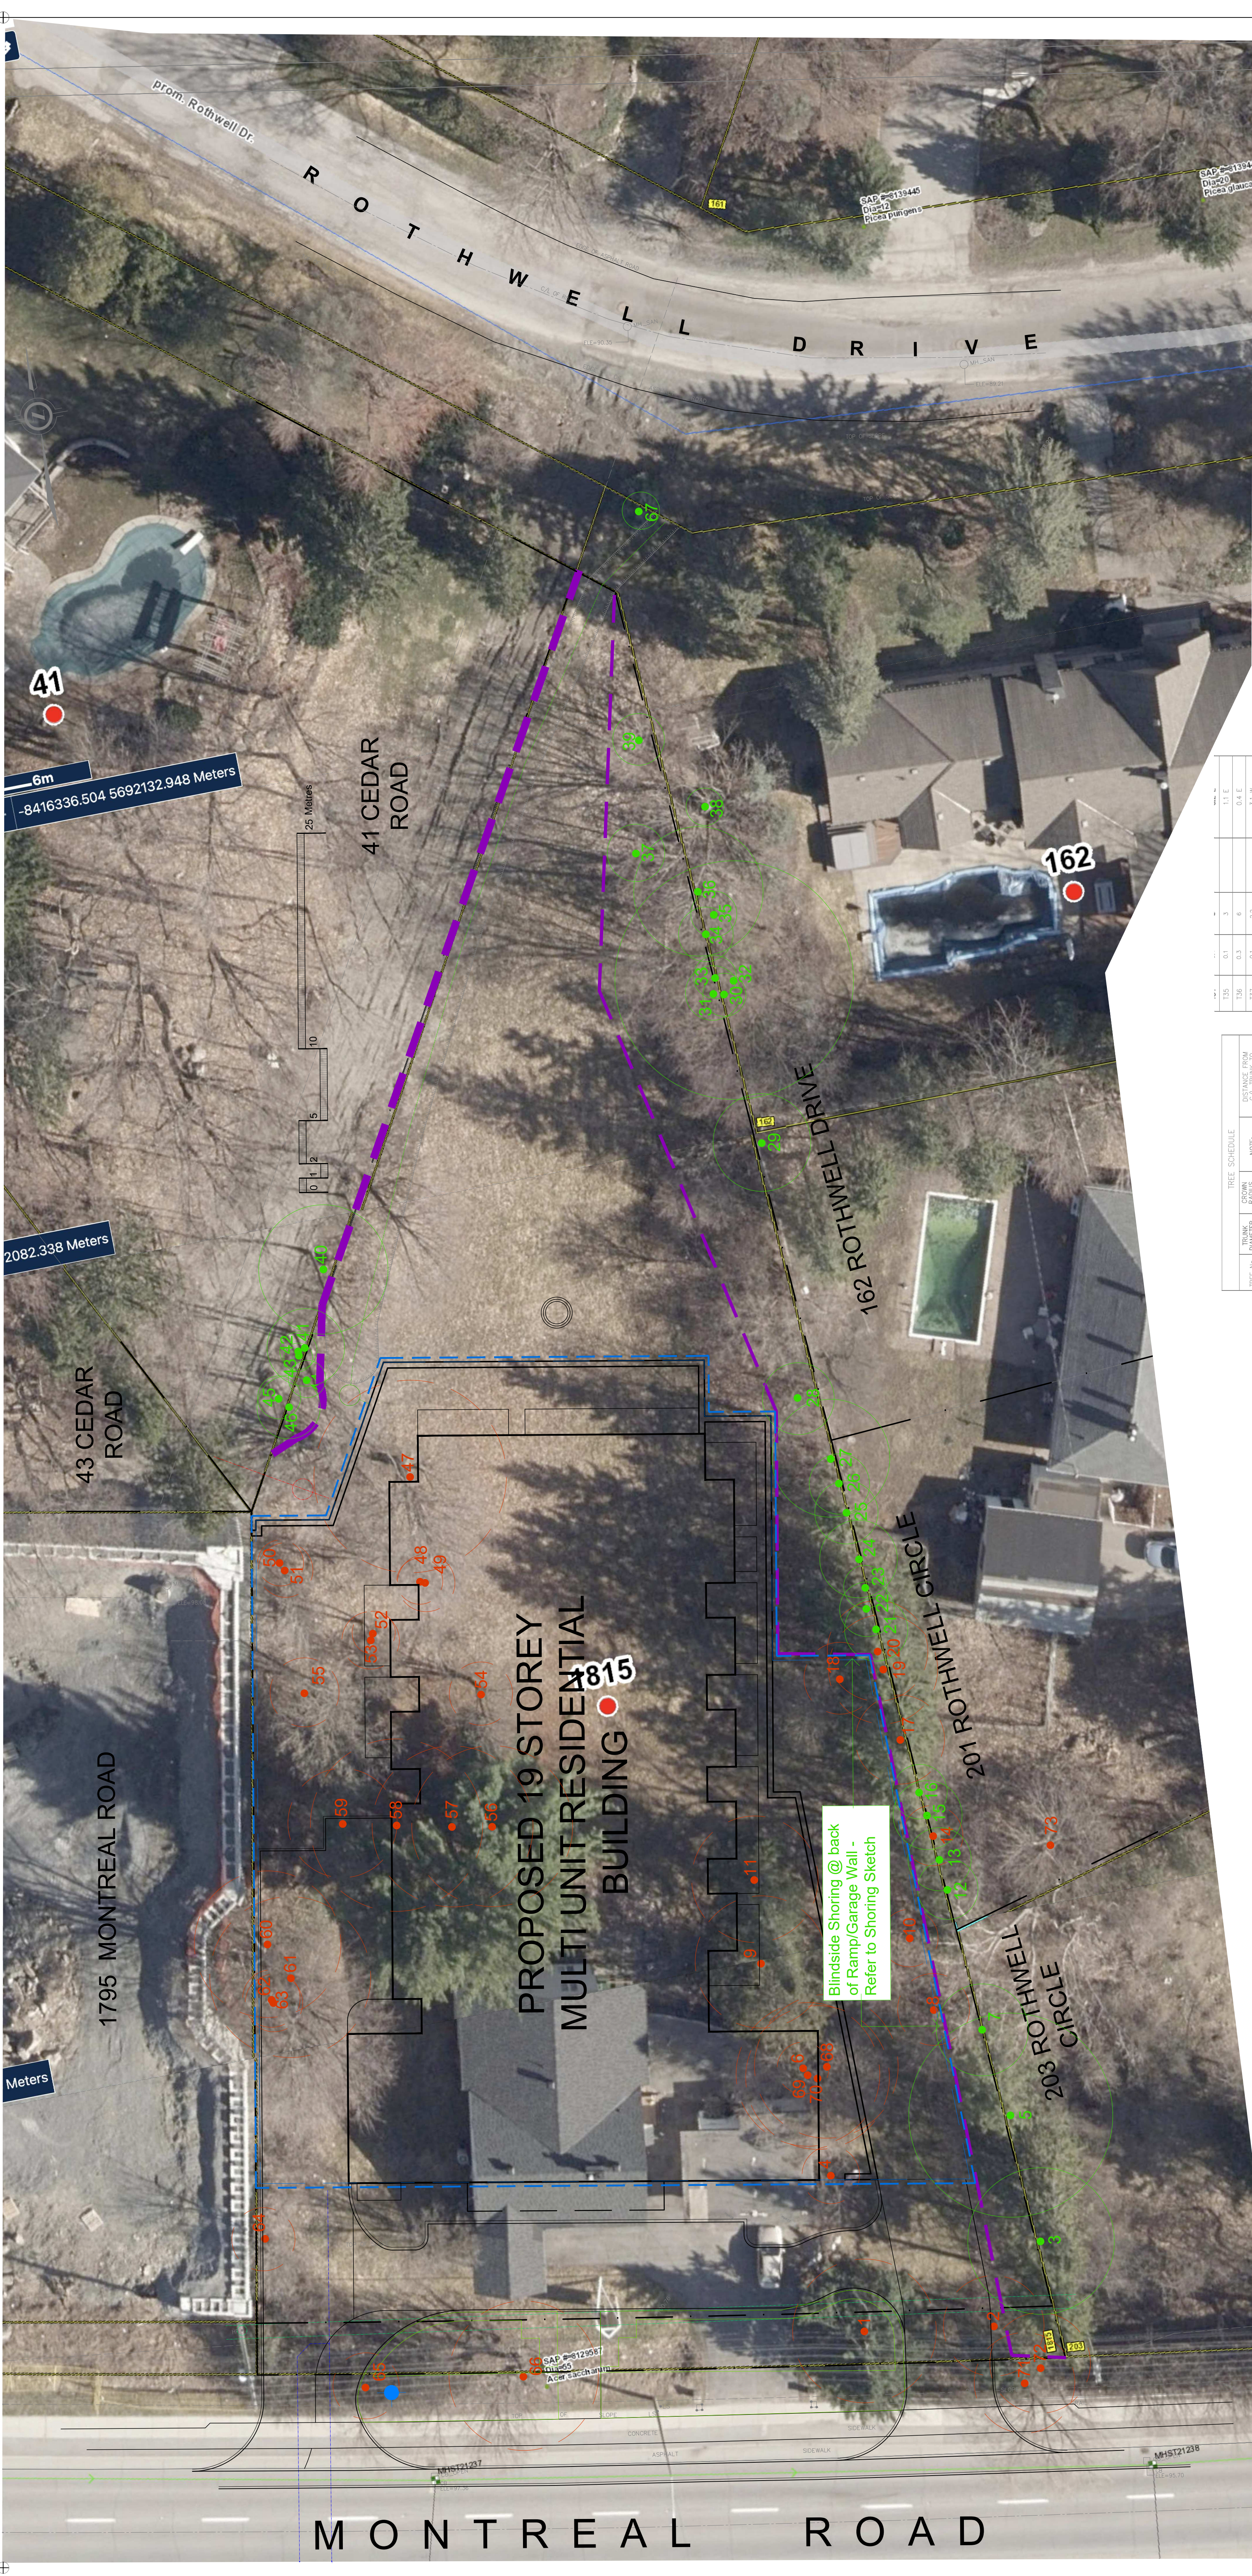

2 MUNICIPAL REVIEW

2025 10 03

1 MUNICIPAL REVIEW

2024 12 16

0 REVIEW/COORDINATION

2024 11 00

Revision

PROPERTY OWNER

14193679 CANADA INC.

1815 MONTREAL ROAD

DEVELOPMENTS LP

1606 Proulx Drive Ottawa K4A 1T5

19 Storey Multi Unit Residential

1815 Montreal Road Ottawa

Tree Conservation Report

TCR1

Scale: 1:200

REFER TO TCR BY IF5

Existing Tree to Remain

Existing Tree to Remove

Protection for Existing Trees

EXCAVATION

Outer Edge of Bulding/Parking Structure

.3m Offset For Shoring



Tree Protection Requirements

1. A minimum of a 1.2m tree protection zone (TPZ) must be established around the trunk of any tree to be protected.

2. The TPZ must be established by a City Forestry Staff member or a qualified arborist.

Tree Protection Diagram

Tree Protection Specification



Blindside Shoring @ back of Ramp/Garage Wall - Refer to Shoring Sketch








