


Legend

- Road Network
- Lands Being Added To
- Retained Lands
- Severed Lands
- Lot Fabric
- Property Fabric

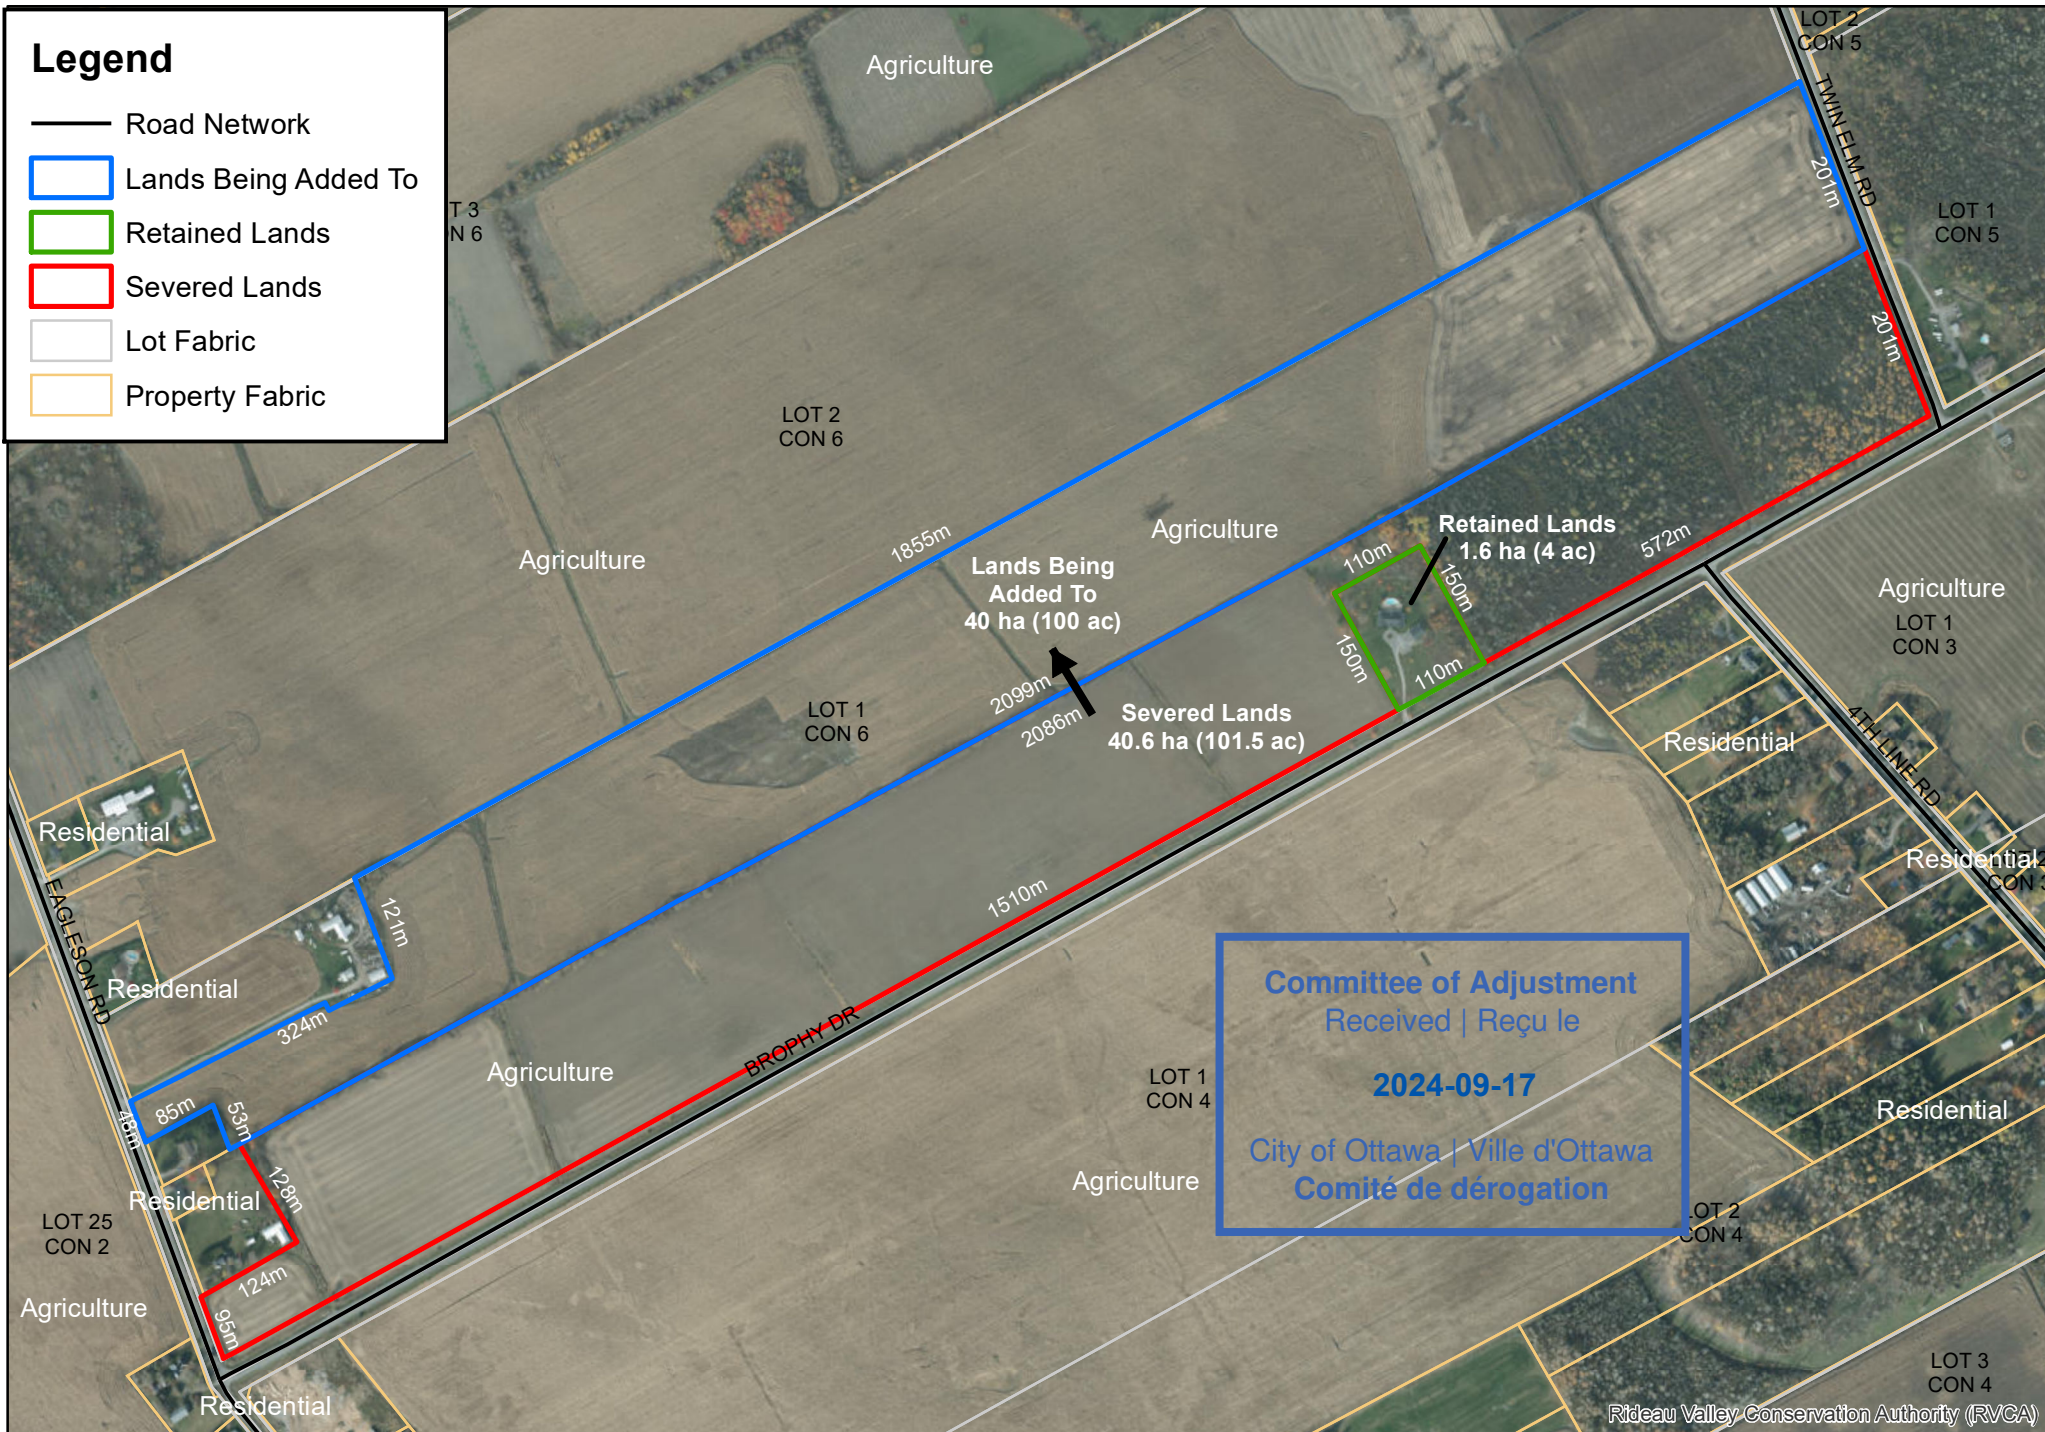

Severance Sketch

Project No. 23-7078B
 Prepared by: Jp2g Consultants Inc.
 Date: August 2024

- Road Network
- Lands Being Added To
- Retained Lands
- Severed Lands
- Lot Fabric
- Property Fabric

LOT 1
CON 6

Committee of Adjustment
Received | Reçu le
2024-09-17
City of Ottawa | Ville d'Ottawa
Comité de dérogation

Severed Lands
40.6 ha (101.5 ac)

Agriculture

Agriculture


BROPHY DR

LOT 1
CON 4

Agriculture

Rideau Valley Conservation Authority (RVCA)

Project No. 23-7078B
Prepared by: Jp2g Consultants Inc.
Date: August 2024

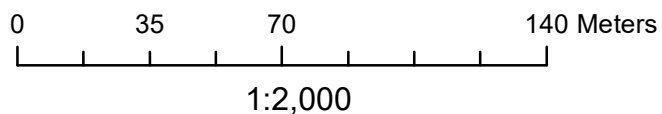

Severance Sketch - Large Scale

