


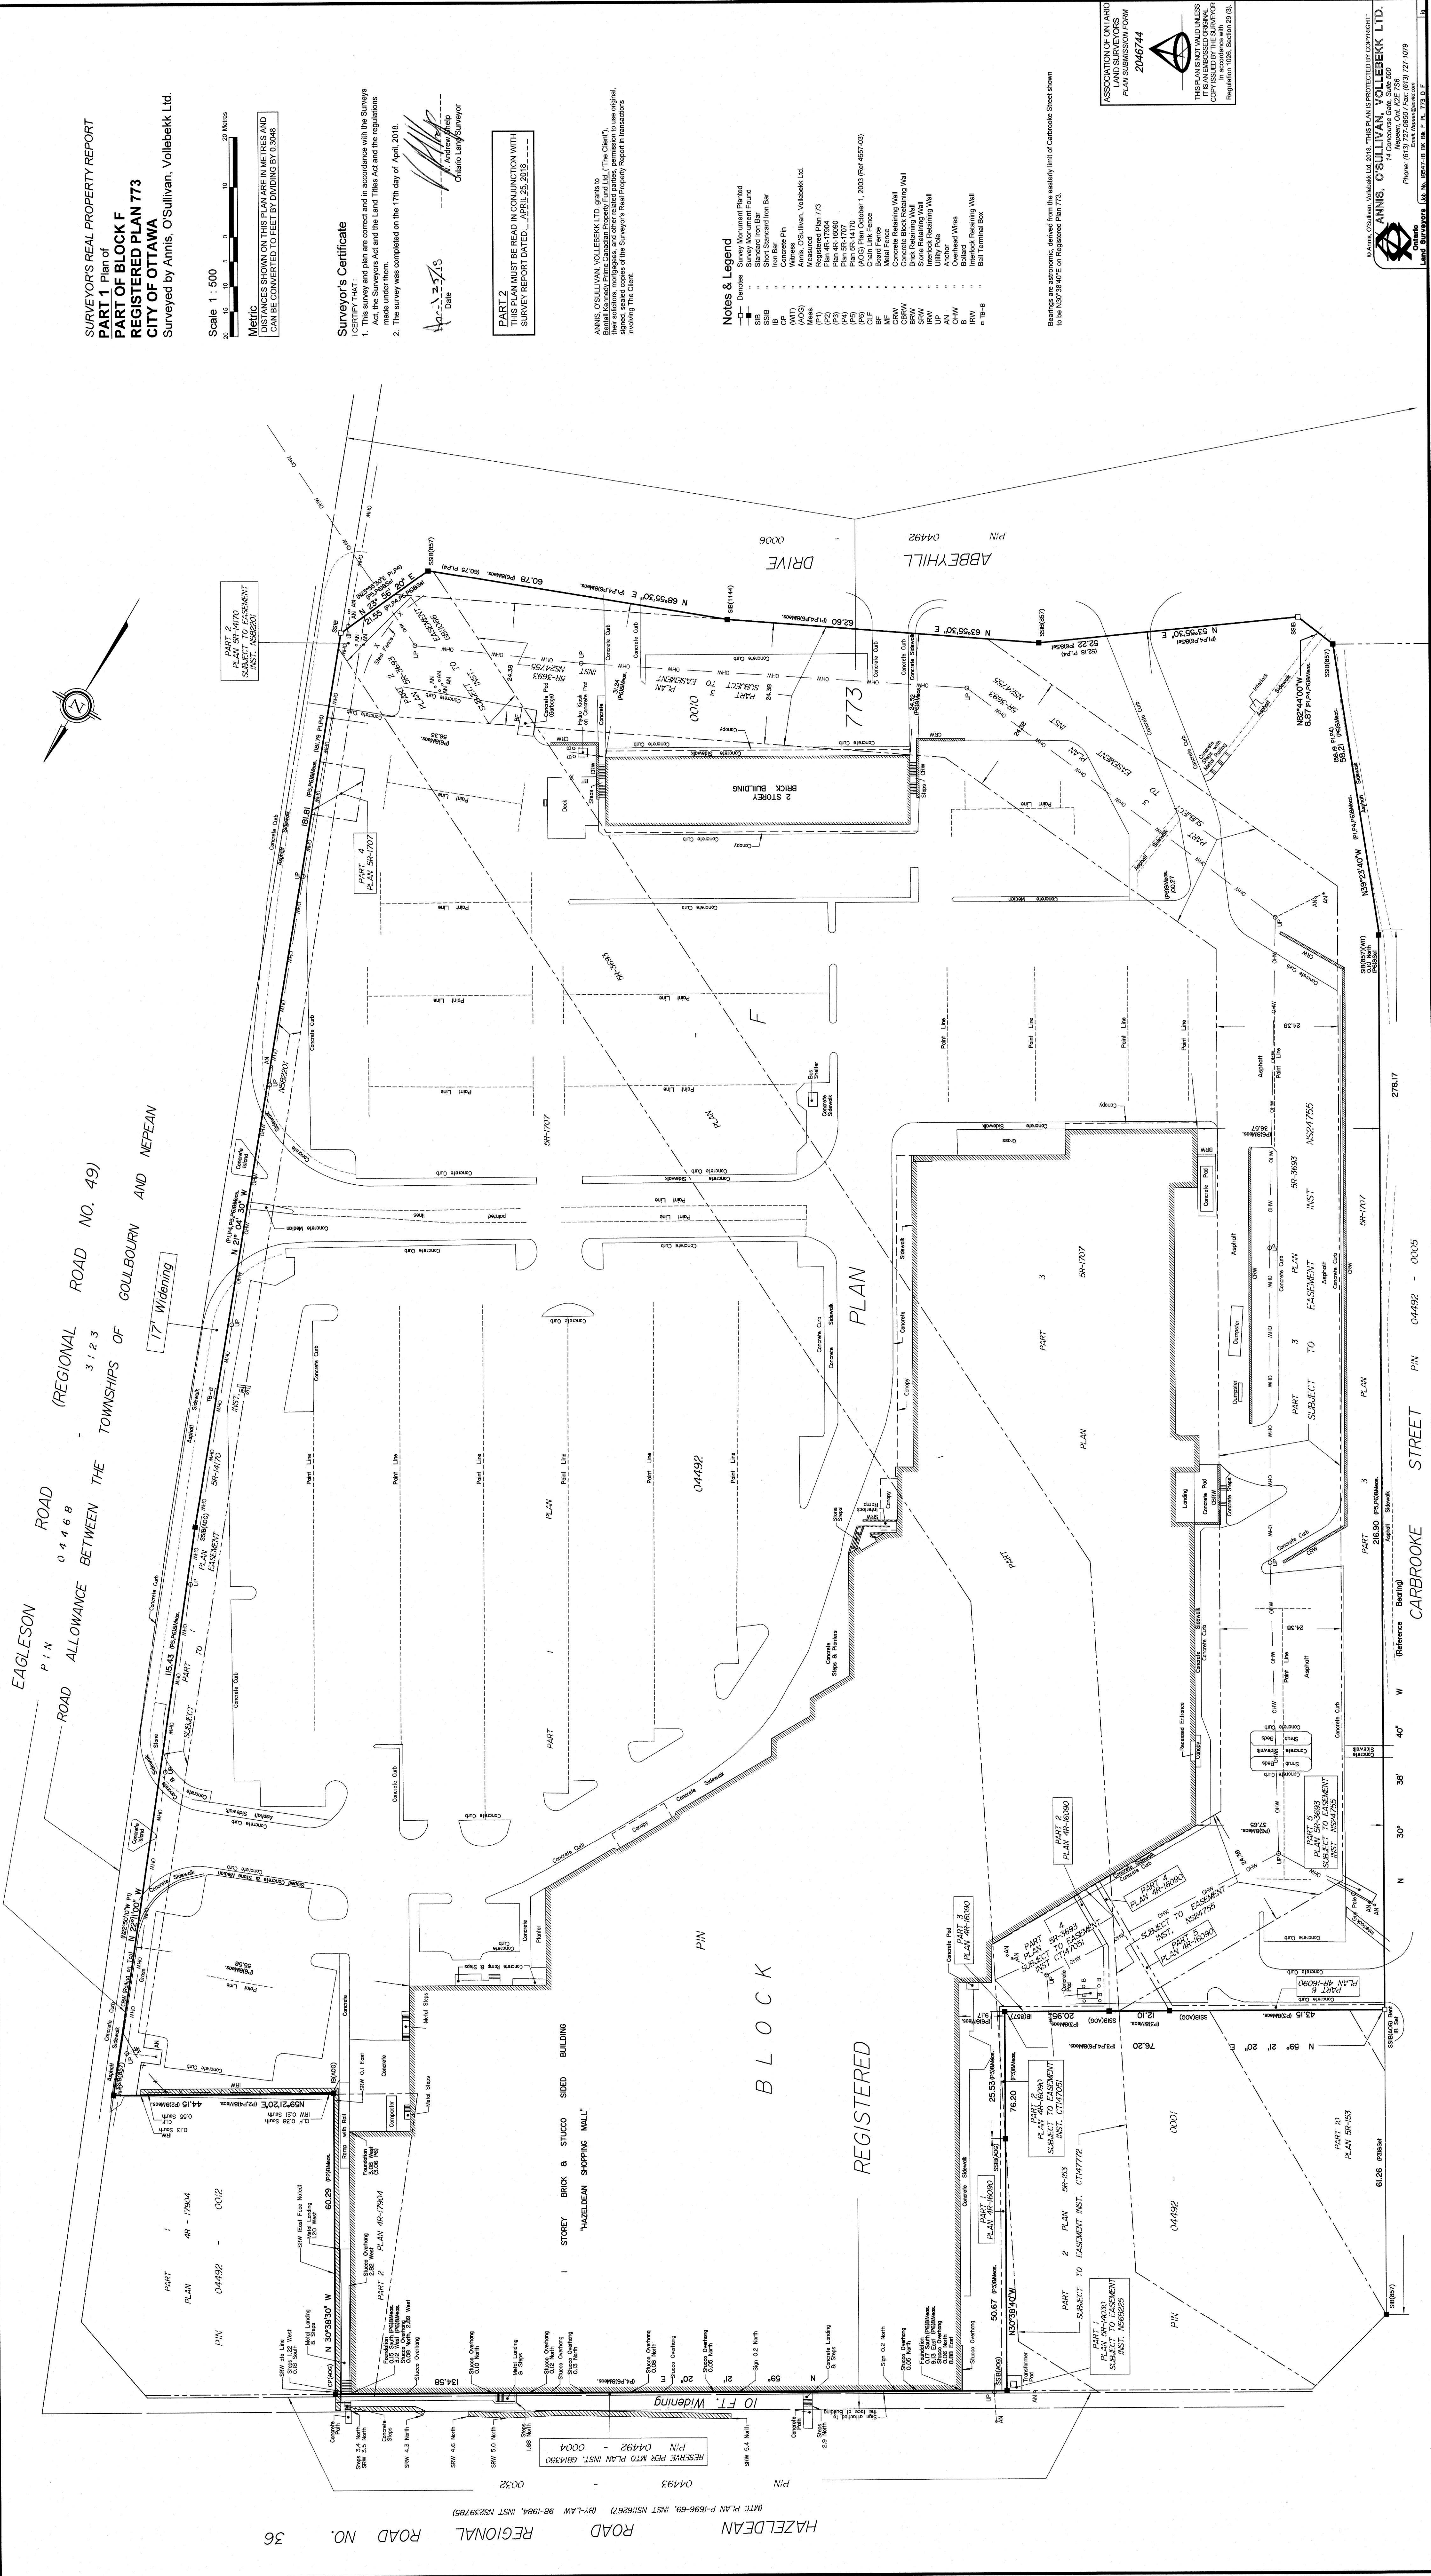

SURVEYOR'S REAL PROPERTY REPORT
PART 1 Plan of
PART OF BLOCK F
REGISTERED PLAN 773
CITY OF OTTAWA
Surveyed by Annis, O'Sullivan, Vollebek Ltd.

Scale 1 : 500
Metric
DISTANCES SHOWN ON THIS PLAN ARE IN METRES AND
CAN BE CONVERTED TO FEET BY DIVIDING BY 0.3048

Surveyor's Certificate
I CERTIFY THAT:
1. This survey and plan are correct and in accordance with the Survey Act and the Land Titles Act and the regulations made under them.
2. The survey was completed on the 17th day of April, 2018.
Date: 2018-04-25
Signature: [Signature]
Annis, O'Sullivan, Vollebek Ltd.
Ontario Land Surveyor

PART 2
THIS PLAN MUST BE READ IN CONJUNCTION WITH
SURVEY REPORT DATED: APRIL 25, 2018


- Notes & Legend
- Denotes Survey Monument Planted
 - Survey Monument Found
 - Short Standard Iron Bar
 - Iron Bar
 - Concrete Pin
 - Witness
 - (WIT)
 - (AOG)
 - (P2)
 - (P3)

