



**JOHN SEVIGNY C.E.T.
MANAGER (A), DEVELOPMENT REVIEW EAST
PLANNING, DEVELOPMENT & BUILDING SERVICES
DEPARTMENT, CITY OF OTTAWA**

By sevignyjo at 10:18 am, Jan 09, 2025

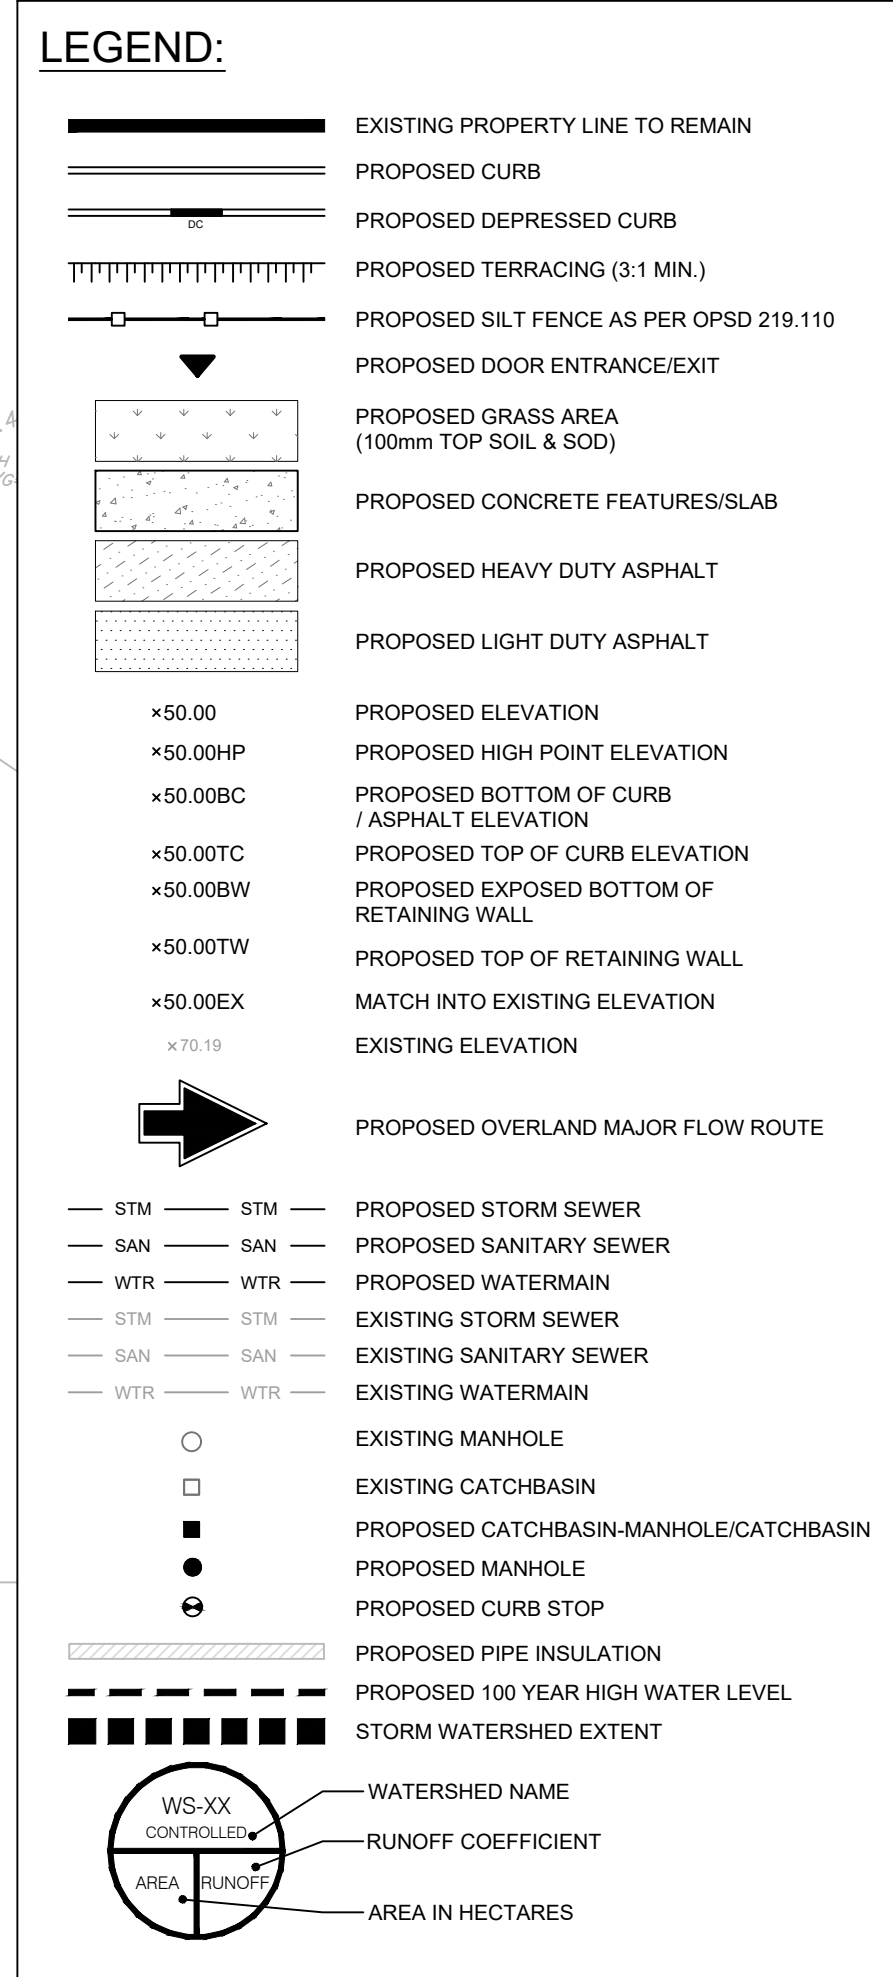

SUBJECT FOR
APPROVAL

No.	REVISIONS	BY	DATE
-----	-----------	----	------

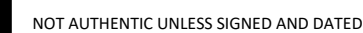

5430 Canotek Road | Ottawa, ON, K1J 9G2
www.lrl.ca | (613) 842-3434

TRIM WORKS DEVELOPMENT LTD

APPROVED BY _____

PLAZA TRIM ROAD DEVELOPMENT
1280 TRIM RD,
OTTAWA, ON

PRE-DEVELOPMENT WATERSHED PLAN

23020

C701