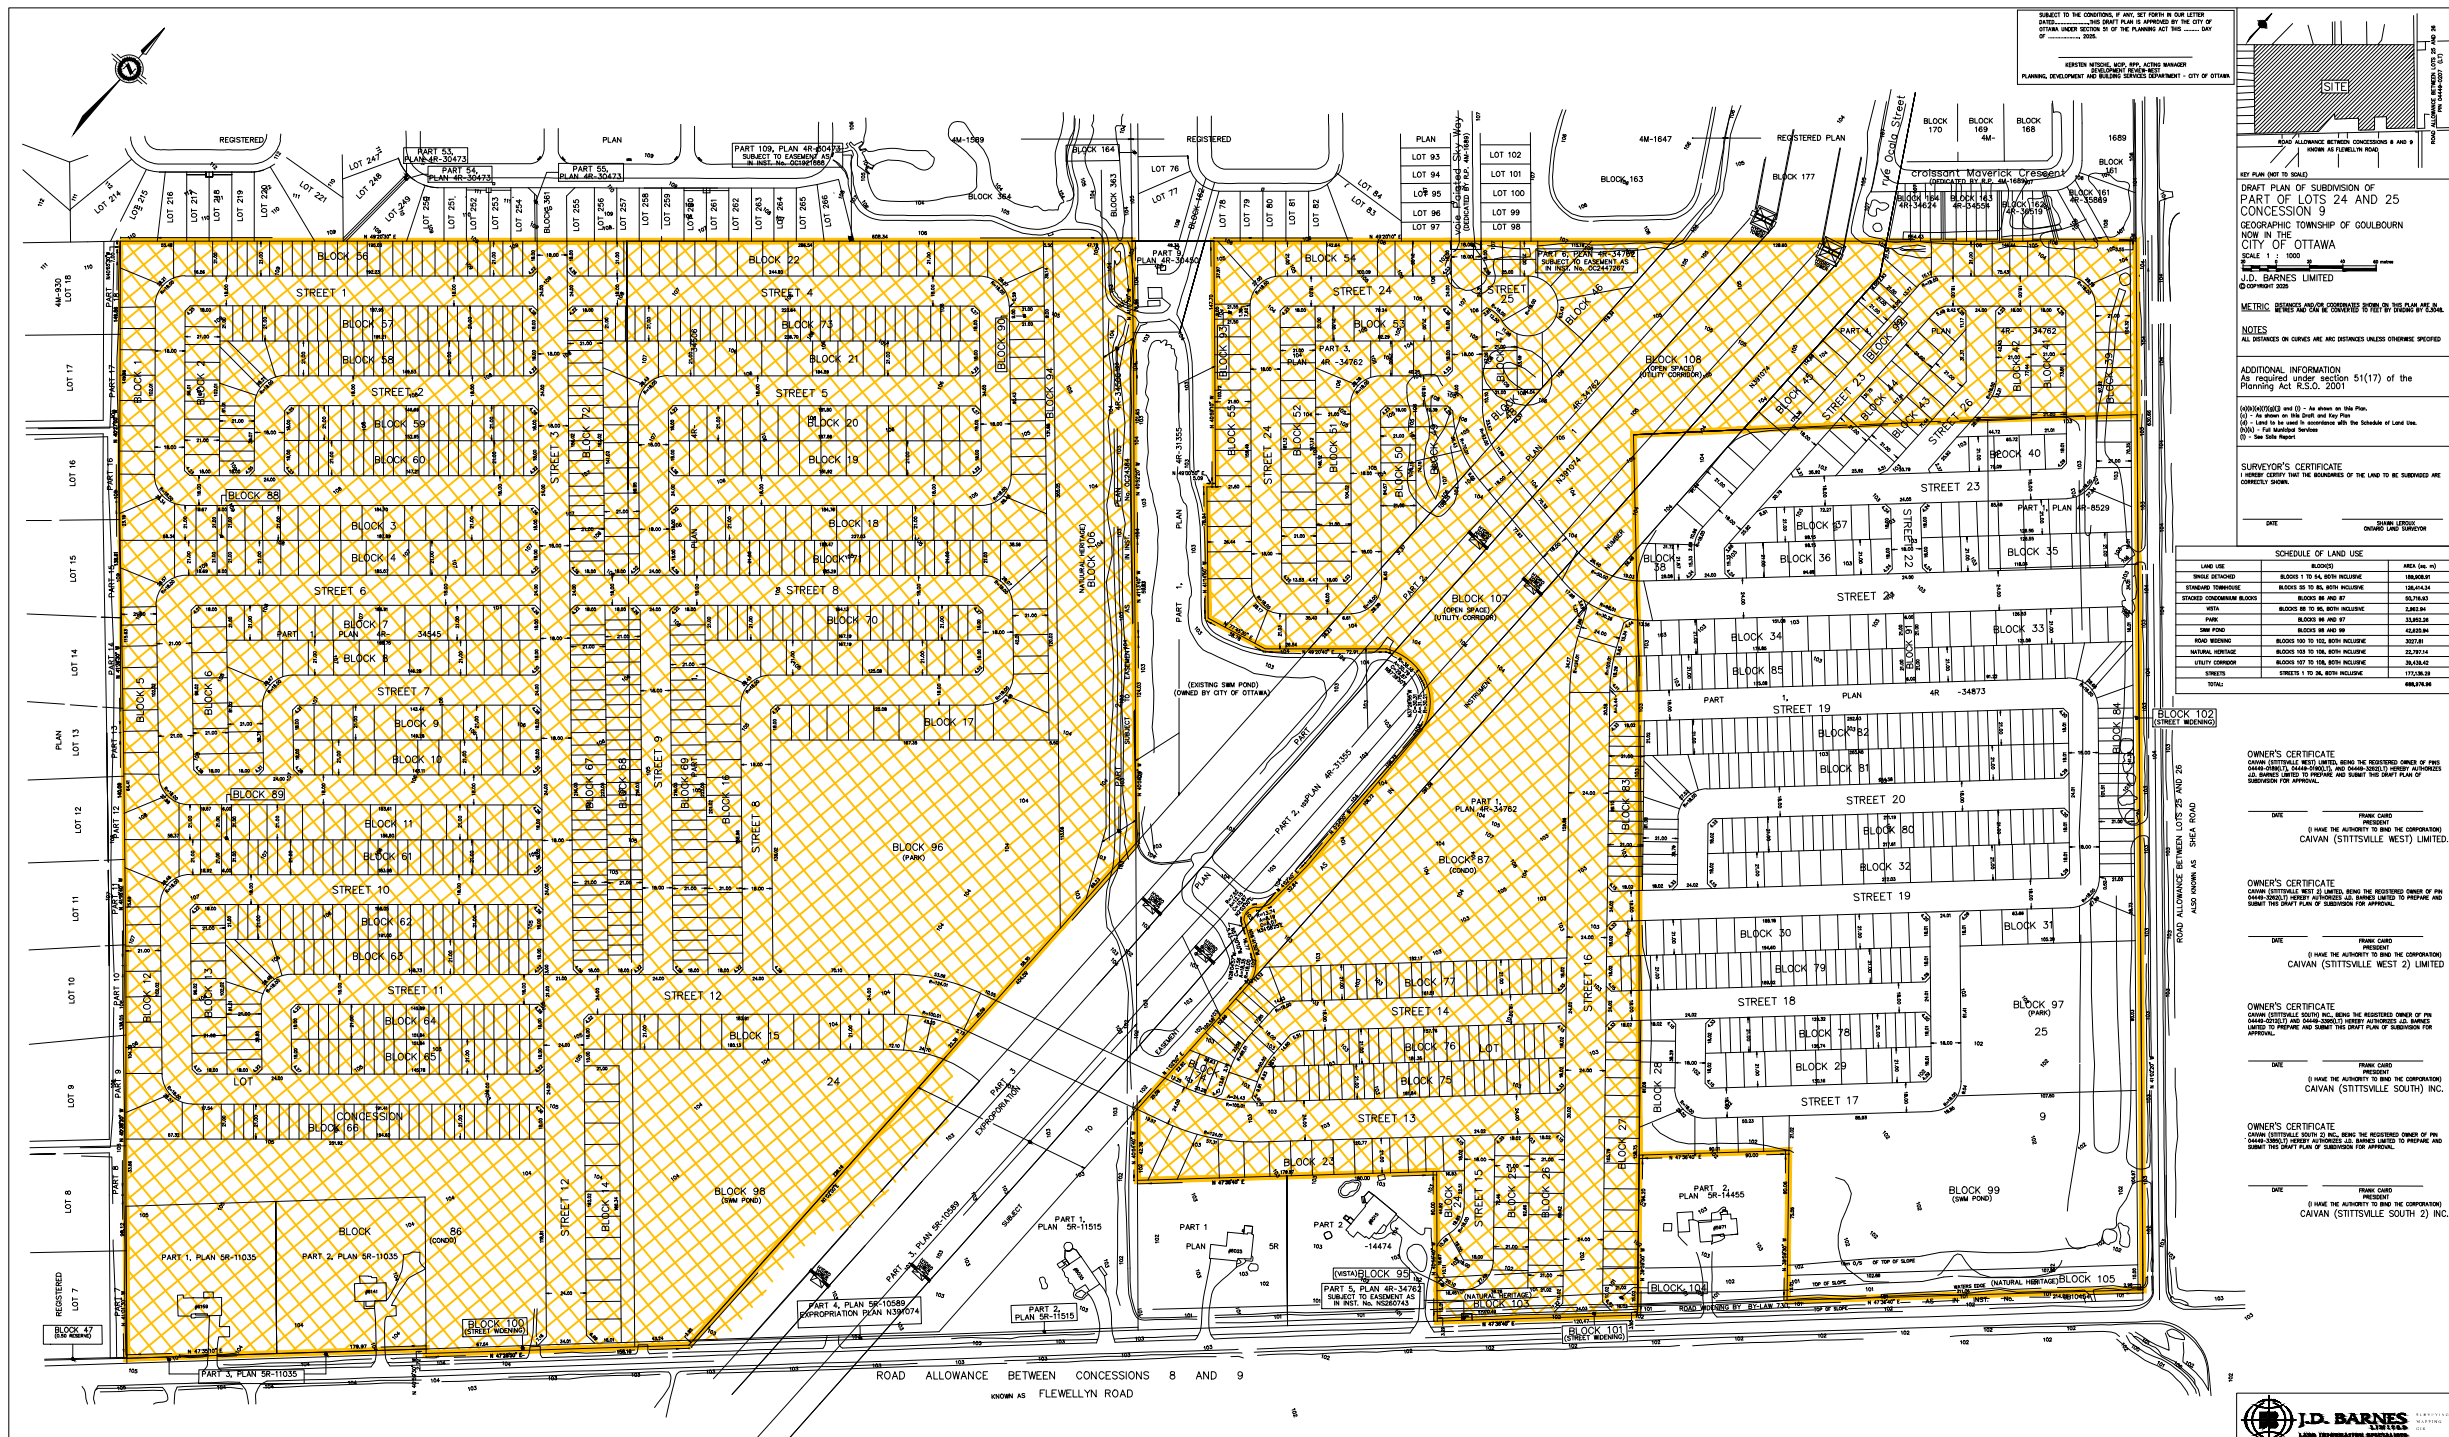


KEY PLAN (NOT TO SCALE)
DRAFT PLAN OF SUBDIVISION OF
PART OF LOTS 24 AND 25
CONCESSION 9
GEOGRAPHIC TOWNSHIP OF GOULBOURN
NOW IN THE
CITY OF OTTAWA
SCALE 1 : 1000
J.D. BARNES LIMITED
© COPYRIGHT 2025

METRIC

NOTES
ALL DISTANCES ON CURVES ARE ARC DISTANCES UNLESS OTHERWISE SPECIFIED

ADDITIONAL INFORMATION
As required under section 5(17) of the
Planning Act R.S.O. 2001


SURVEYOR'S CERTIFICATE
I HEREBY CERTIFY THAT THE DIMENSIONS OF THE LAND TO BE SUBDIVIDED ARE
CORRECTLY GIVEN.

DATE: _____

