


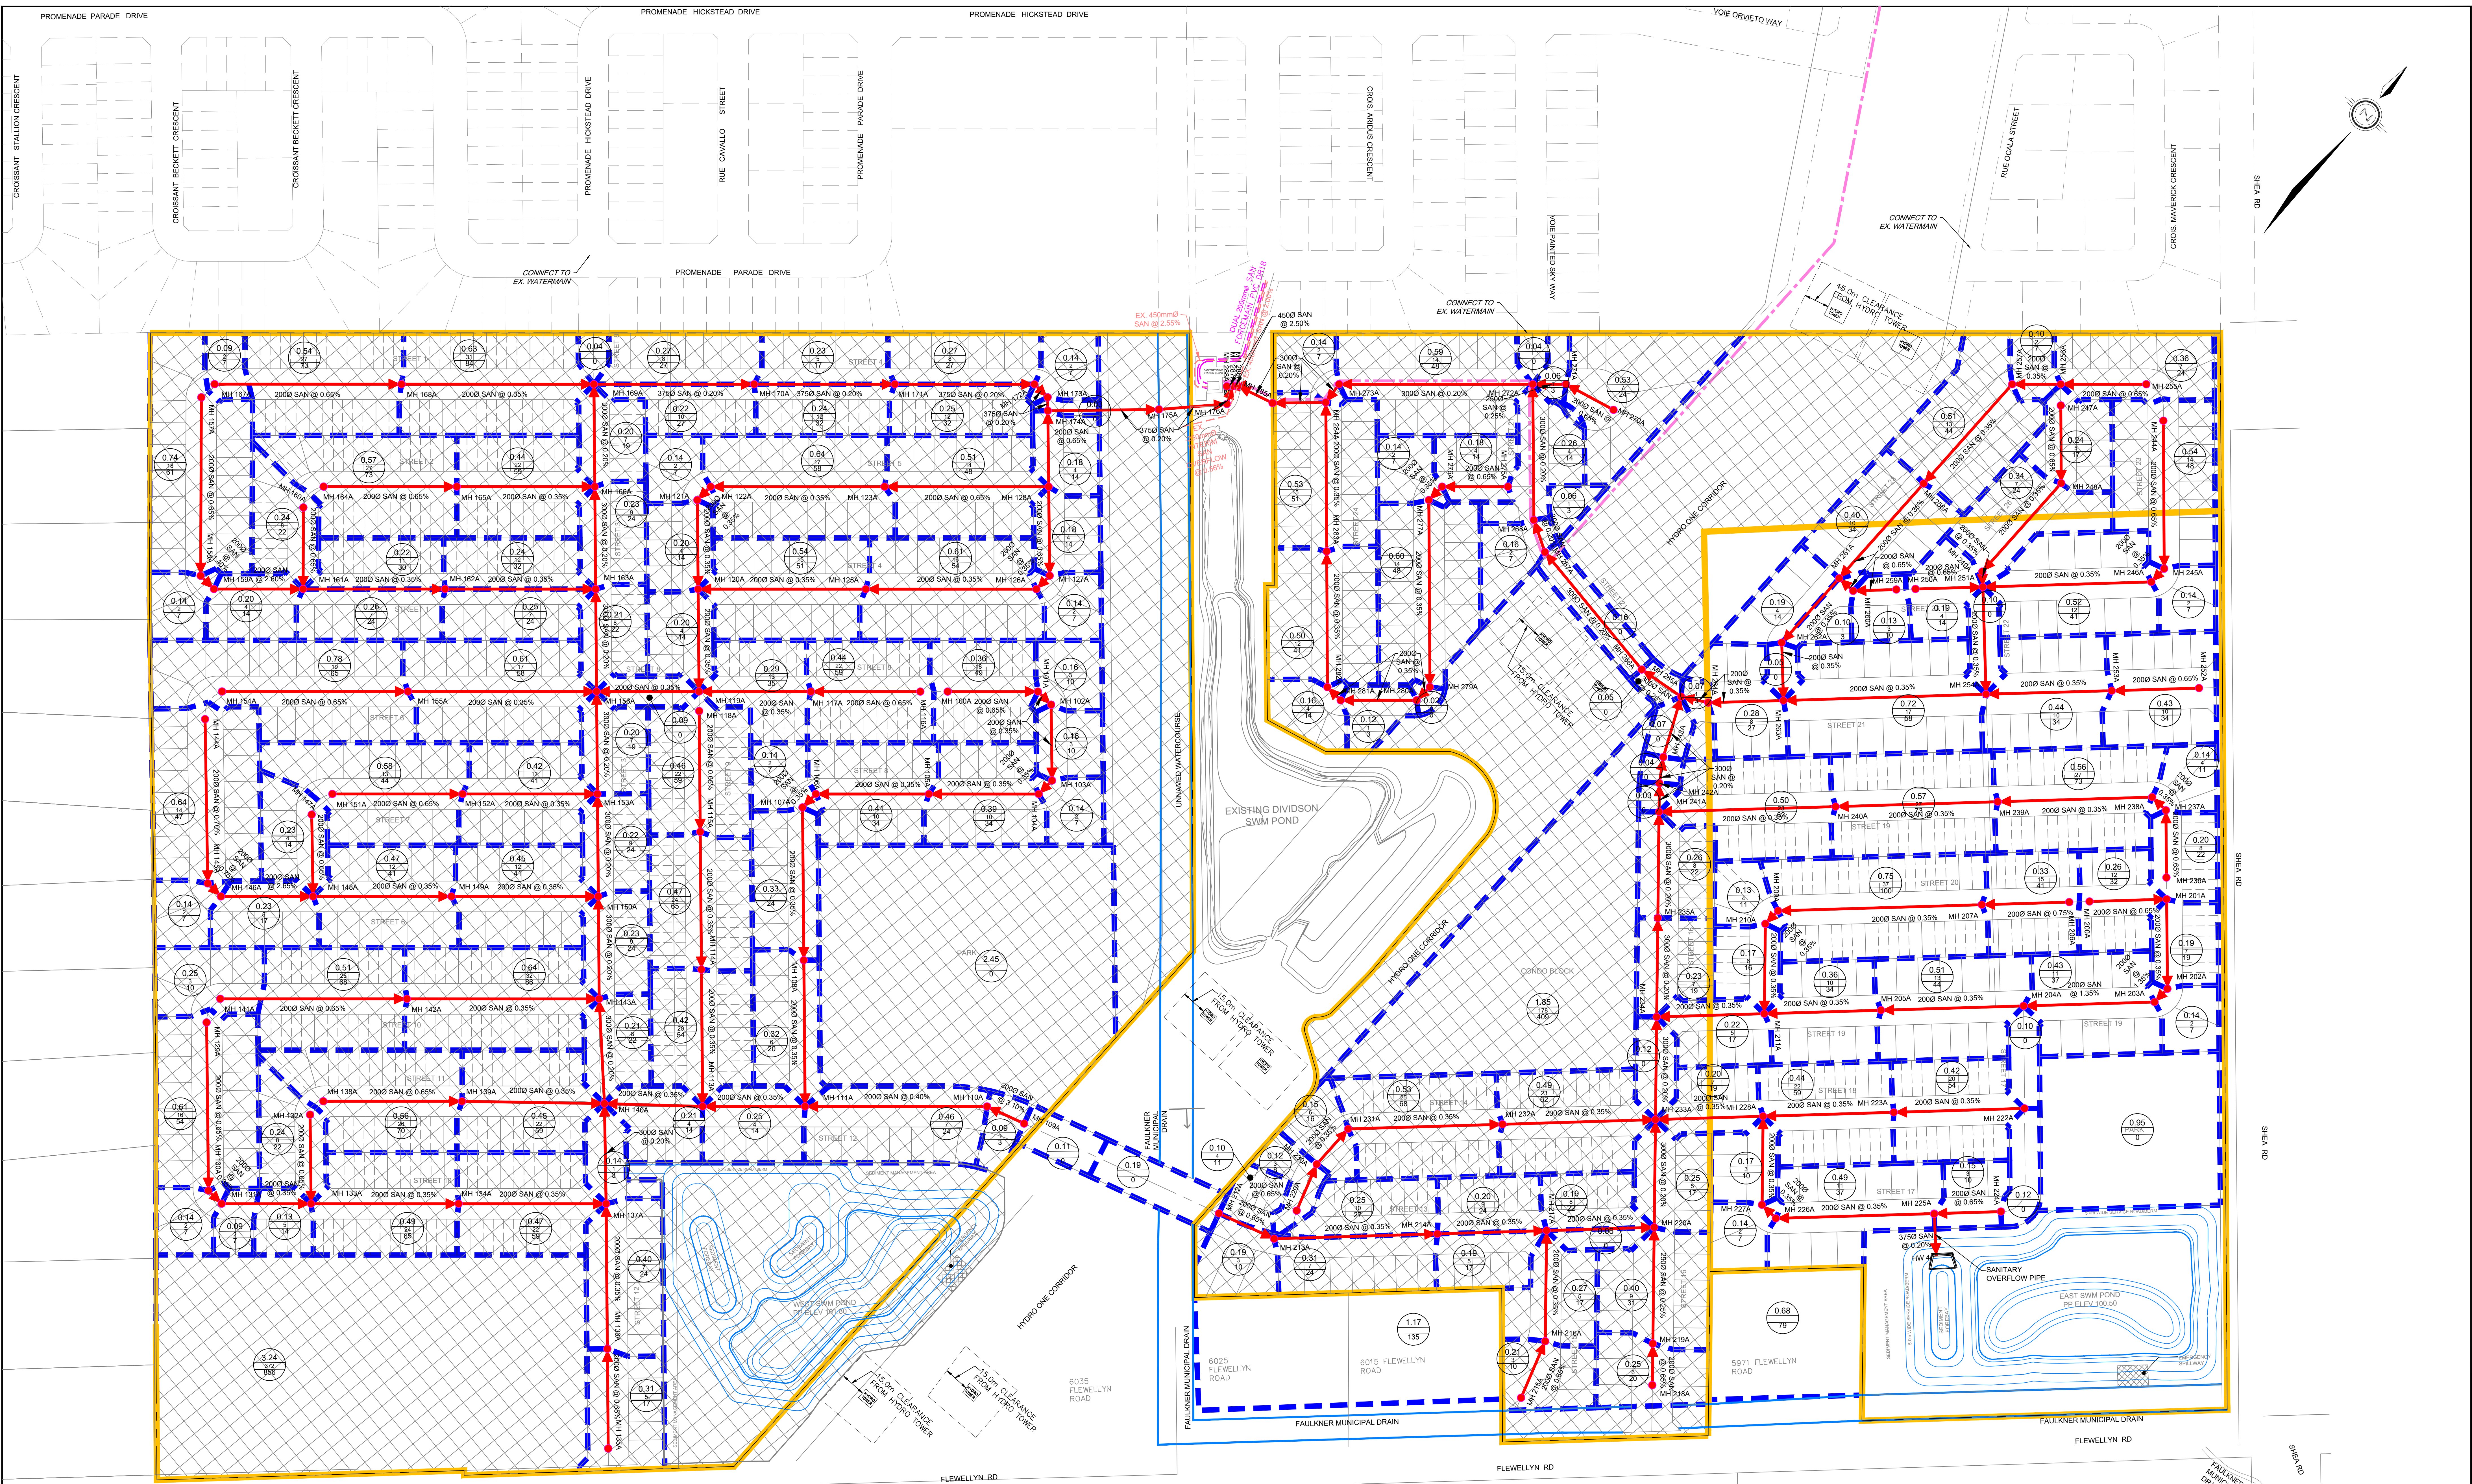

- LEGEND**
- SITE BOUNDARY
 - NOT PART OF THIS APPLICATION
 - PROPOSED SANITARY SEWER
 - SANITARY MANHOLE
 - SANITARY TRIBUTARY AREA
 - 300mm SANITARY FORCEMAIN
 - SANITARY DRAINAGE AREA
 - POPULATION PER HECTARE
 - TOTAL POPULATION



120 Iber Road, Unit 103
Stittsville, ON K2S 1E9
Tel. (613) 836-0856
Fax. (613) 836-7183
www.DSEL.ca

STITTSTVILLE SOUTH URBAN EXPANSION AREA - EDER LAND
SANITARY SERVICING PLAN
CITY OF OTTAWA

PROJECT No. :	21-1247
SCALE:	1:1250
DATE:	JUN 2025
DRAWING No.	4