


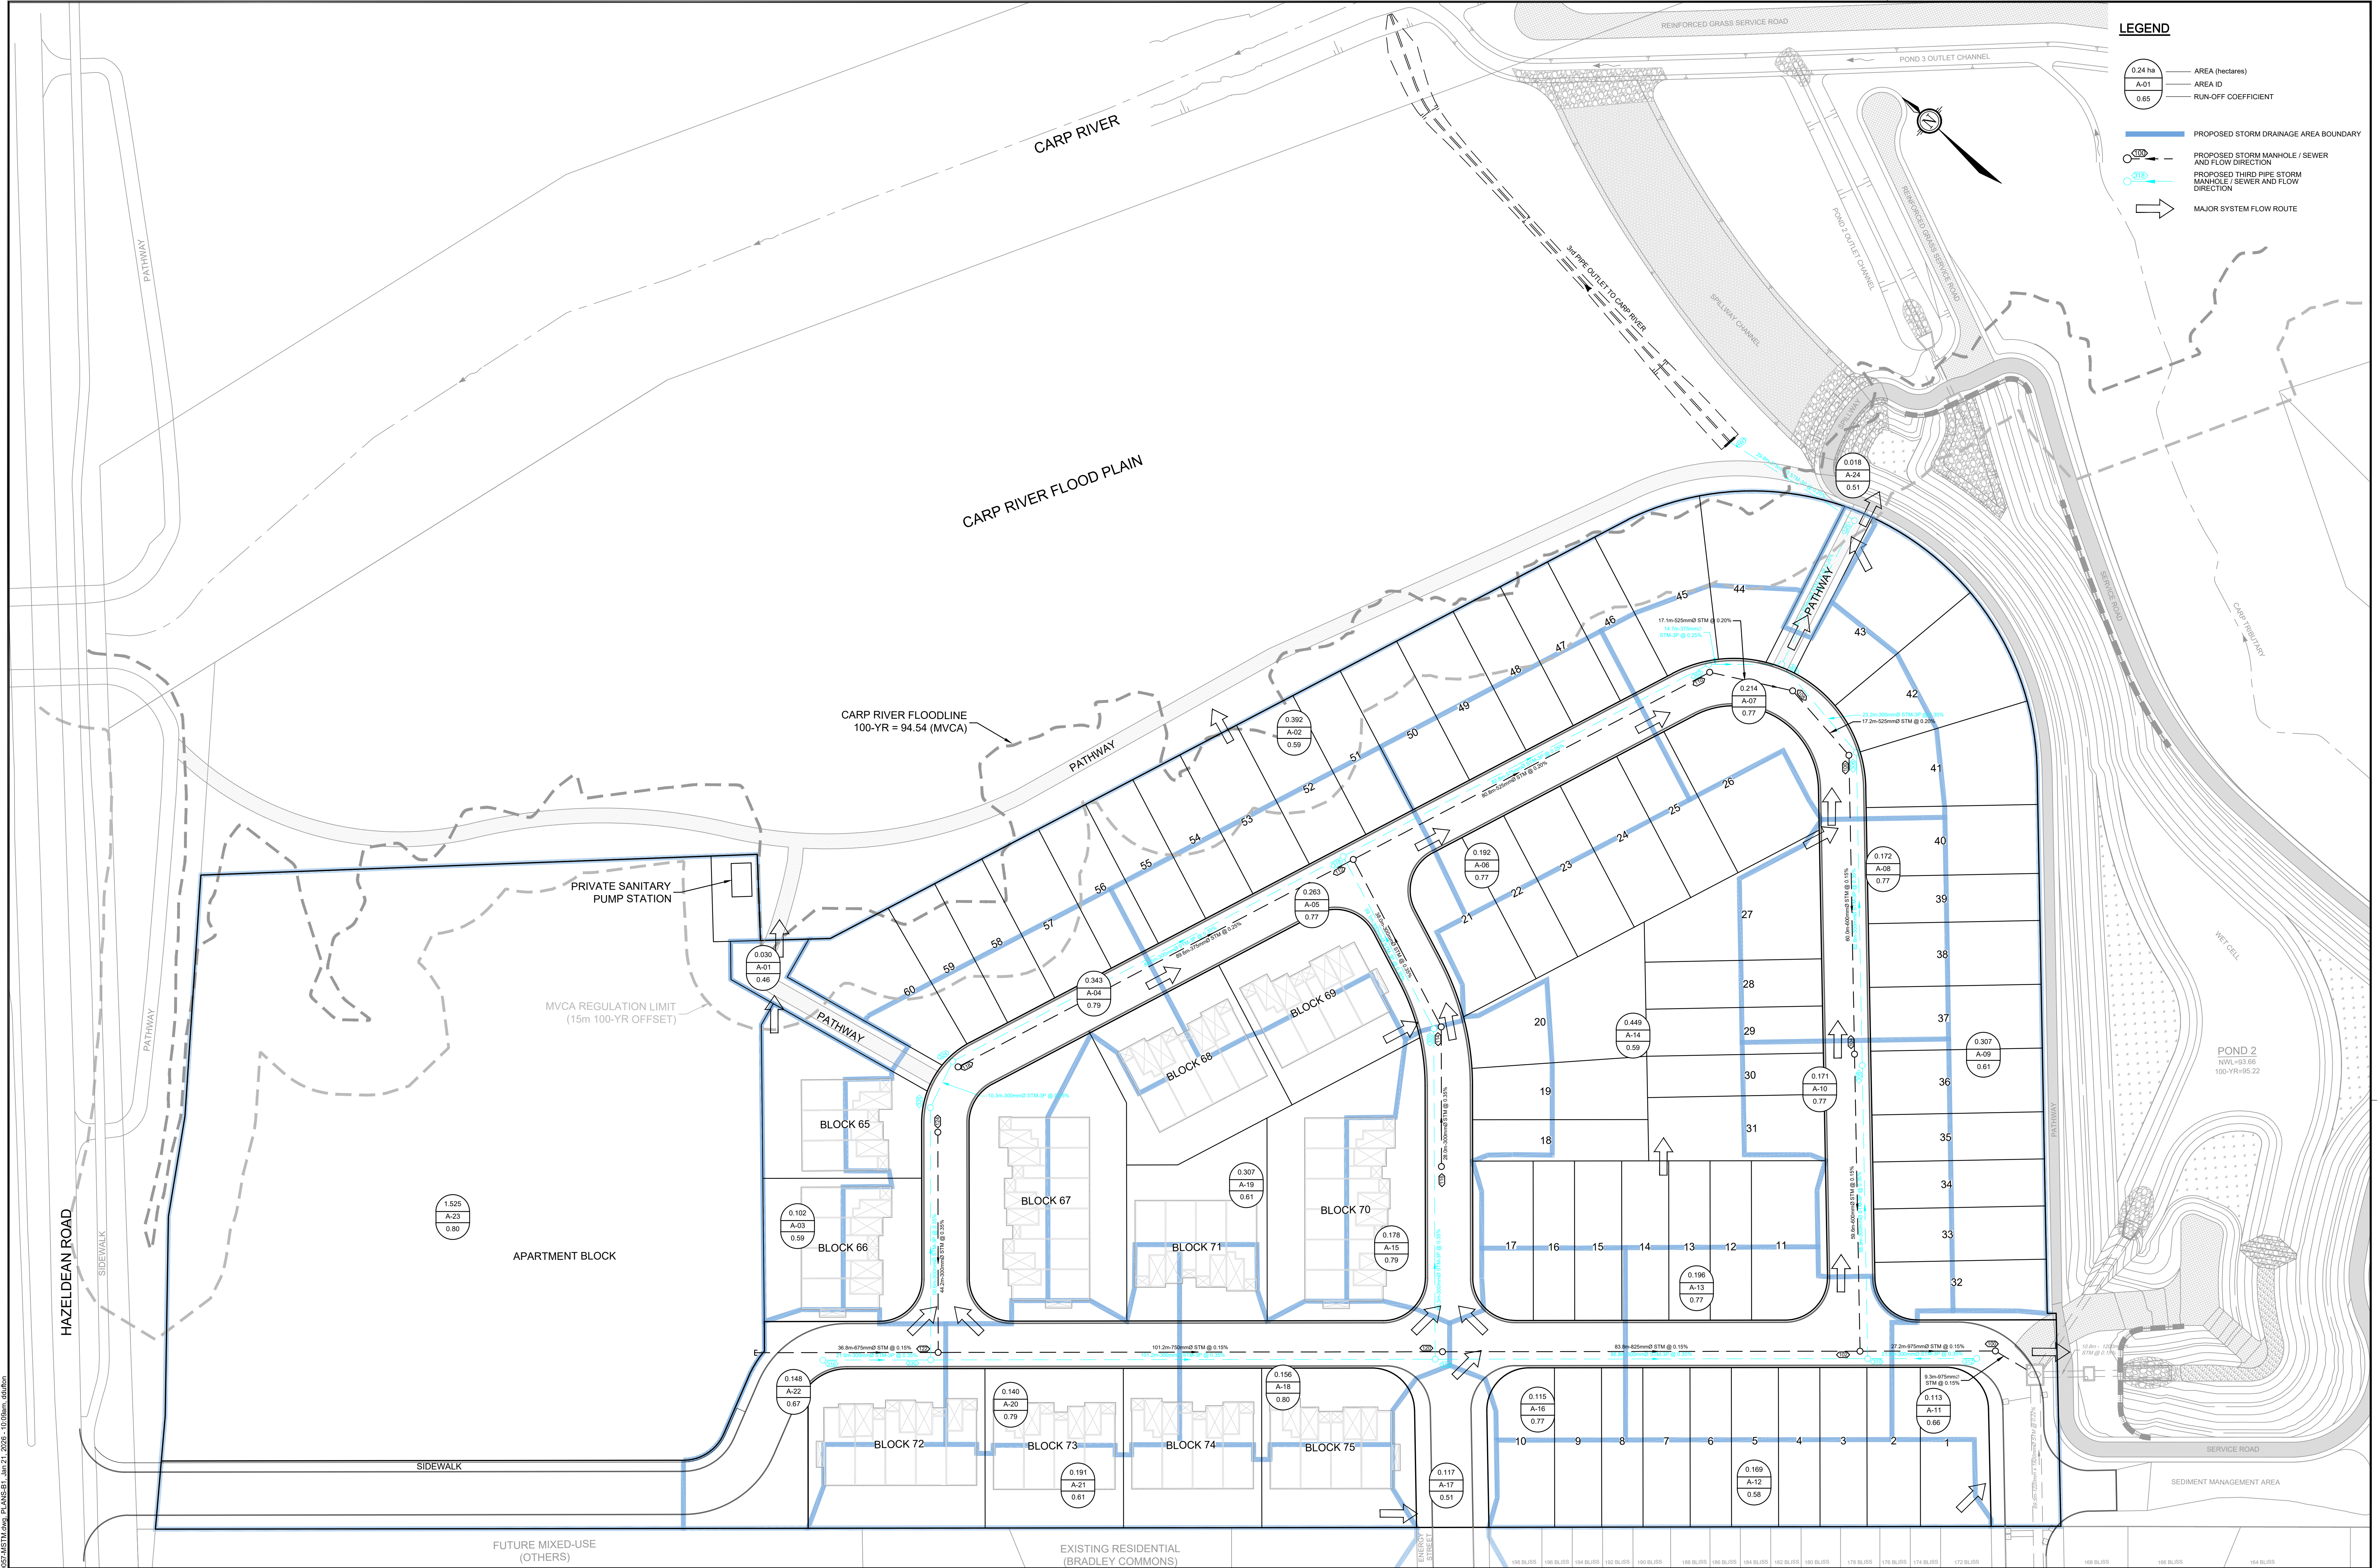

LEGEND

- 0.24 ha — AREA (hectares)
- A-01 — AREA ID
- 0.65 — RUN-OFF COEFFICIENT
- PROPOSED STORM DRAINAGE AREA BOUNDARY
- PROPOSED STORM MANHOLE / SEWER AND FLOW DIRECTION
- PROPOSED THIRD PIPE MANHOLE / SEWER AND FLOW DIRECTION
- ➔ MAJOR SYSTEM FLOW ROUTE

NOTE:
THE POSITION OF ALL POLE LINES, CONDUITS,
WATERMANS, SEWERS AND OTHER
UNDERGROUND AND OVERGROUND UTILITIES AND
STRUCTURES IS NOT NECESSARILY SHOWN ON
THE CONTRACT DRAWINGS, AND WHERE SHOWN,
THE ACCURACY OF THE POSITION OF SUCH
UTILITIES AND STRUCTURES IS NOT GUARANTEED.
BEFORE STARTING WORK, DETERMINE THE EXACT
LOCATION OF ALL SUCH UTILITIES AND
STRUCTURES AND ASSUME ALL LIABILITY FOR
DAMAGE TO THEM.

No.	REVISION	DATE	BY
2.	OP COMMENT RESOLUTION	JAN 2026	MAB
1.	DRAFT PLAN APPLICATION	AUG 15/25	MAB

SCALE

1:500

0 5 10 15 20

DESIGN	CHECKED	DRAWN	APPROVED
LRW	MAB	DTD	MAB

FOR REVIEW ONLY

L.R. WILSON
10016065
PROVINCE OF ONTARIO

M.A. BISSETT
2026.01.20
PROVINCE OF ONTARIO

NOVATECH
Engineers, Planners & Landscape Architects
Suite 200, 240 Michael Cowpland Drive
Ottawa, Ontario, Canada K2M 1P6
Telephone (613) 254-9643
Facsimile (613) 254-5867
Website www.novatech-eng.com

CITY of OTTAWA - 560 HAZELDEAN ROAD
DOUBLE DECK SUBDIVISION

STORM DRAINAGE AREA PLAN

PROJECT No.	REV	REV #
100057-05		2
		100057-STM