



1994 SCOTT STREET



LIST OF DRAWINGS

- L1.1 LANDSCAPE MASTER PLAN
- L1.2 LANDSCAPE ENLARGEMENT 1
- L1.3 LANDSCAPE ENLARGEMENT 2
- L1.4 LANDSCAPE ENLARGEMENT 3
- L1.5 LANDSCAPE ENLARGEMENT 4
- L2.0 LANDSCAPE SECTIONS
- L3.0 LANDSCAPE DETAILS 1
- L3.1 LANDSCAPE DETAILS 2

CONSULTANTS

rla/architecture

Urbantypology




RLA ARCHITECTURE
56 BEECH STREET
Ottawa, ON, K1S 3J6
613.730.5709


URBANTYPOLY
UNIT 10-163 STERLING ROAD
TORONTO, ON, CANADA, M6R 2B2
PH: 437.700.5446


UNIT 101 - 45 SPENCER STREET
OTTAWA, ON, CANADA, K1Y 2P5
PH: 613.867.3042 / 613.897.1237


Stantec


STANTEC
300-1331 Clyde Avenue,
Ottawa, ON, K2C 3G4
613.722.4420

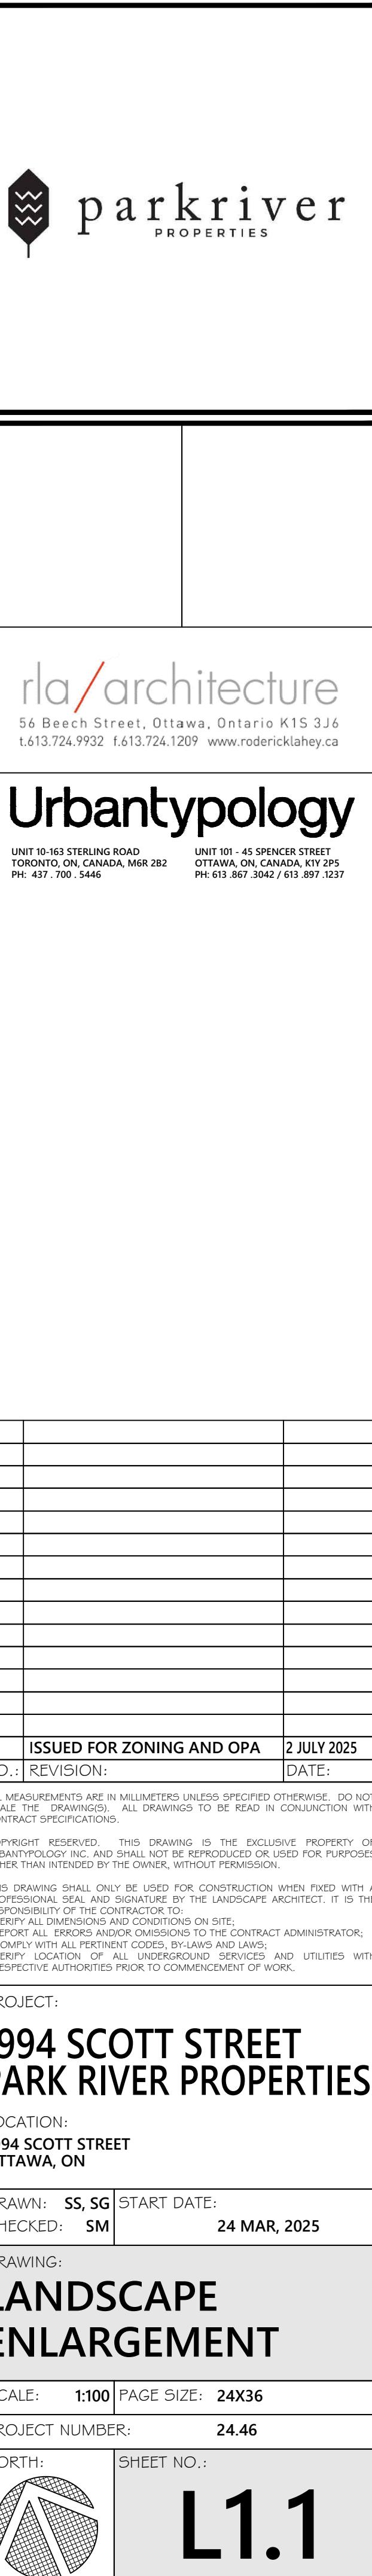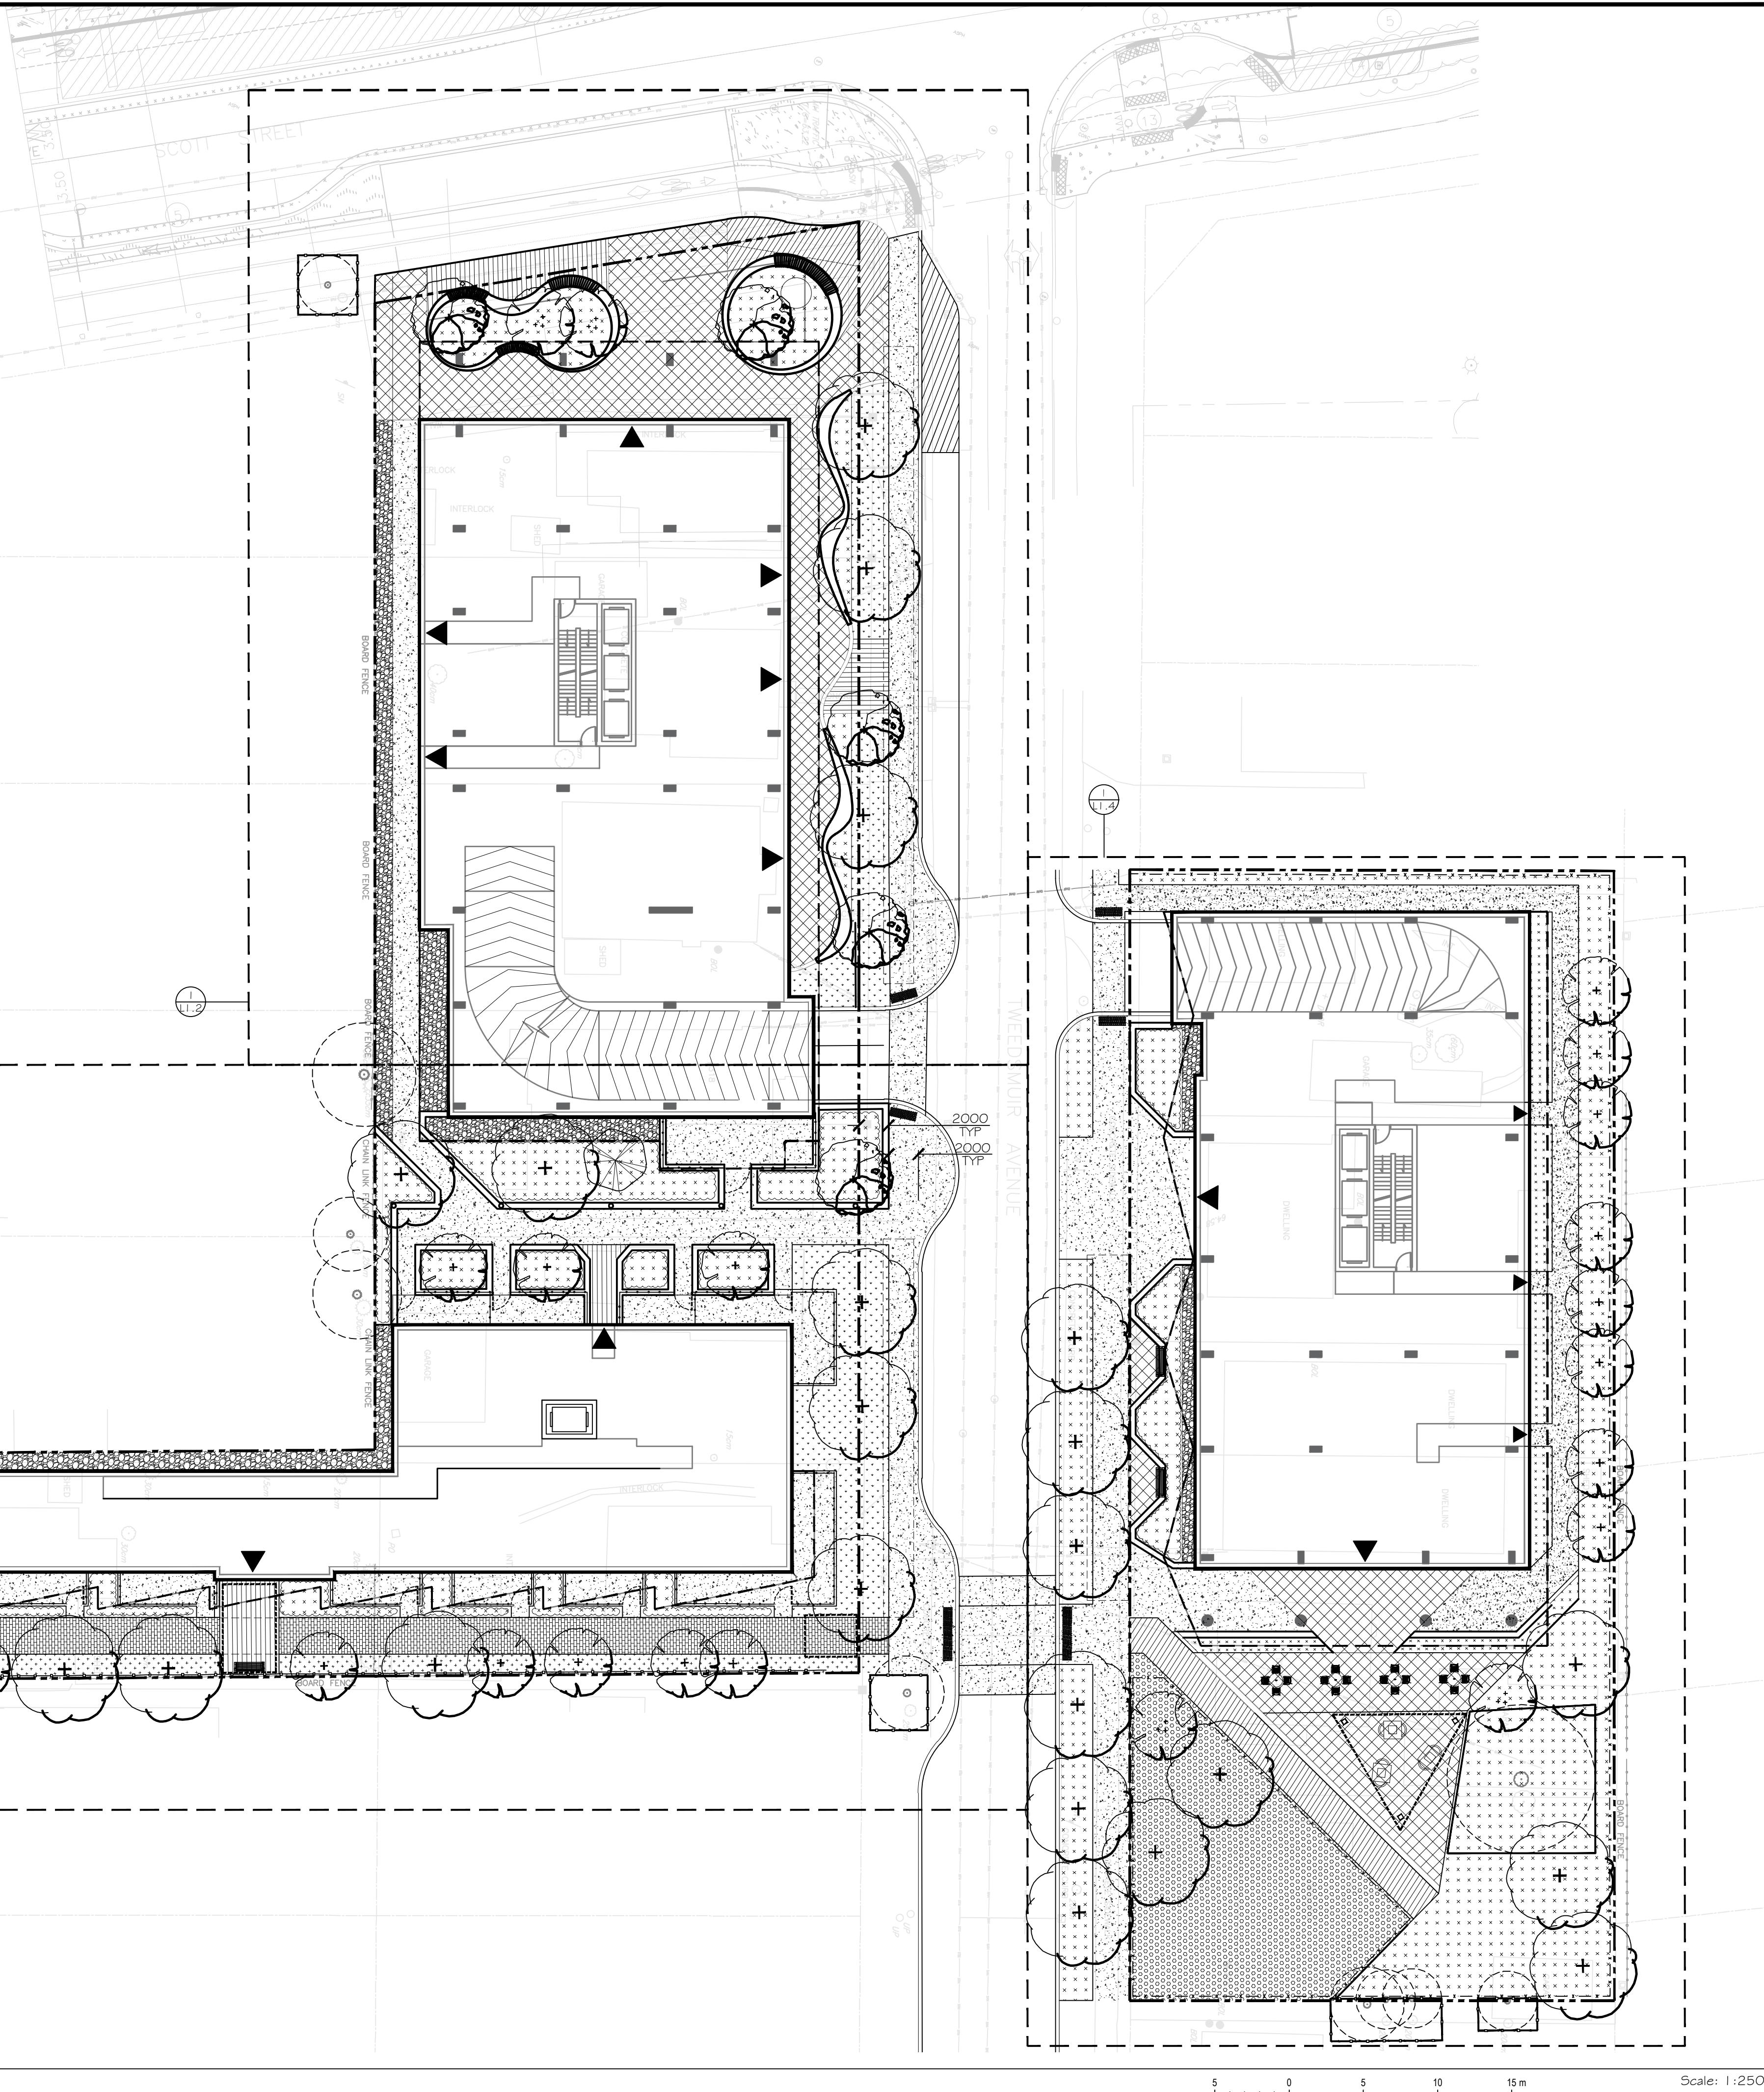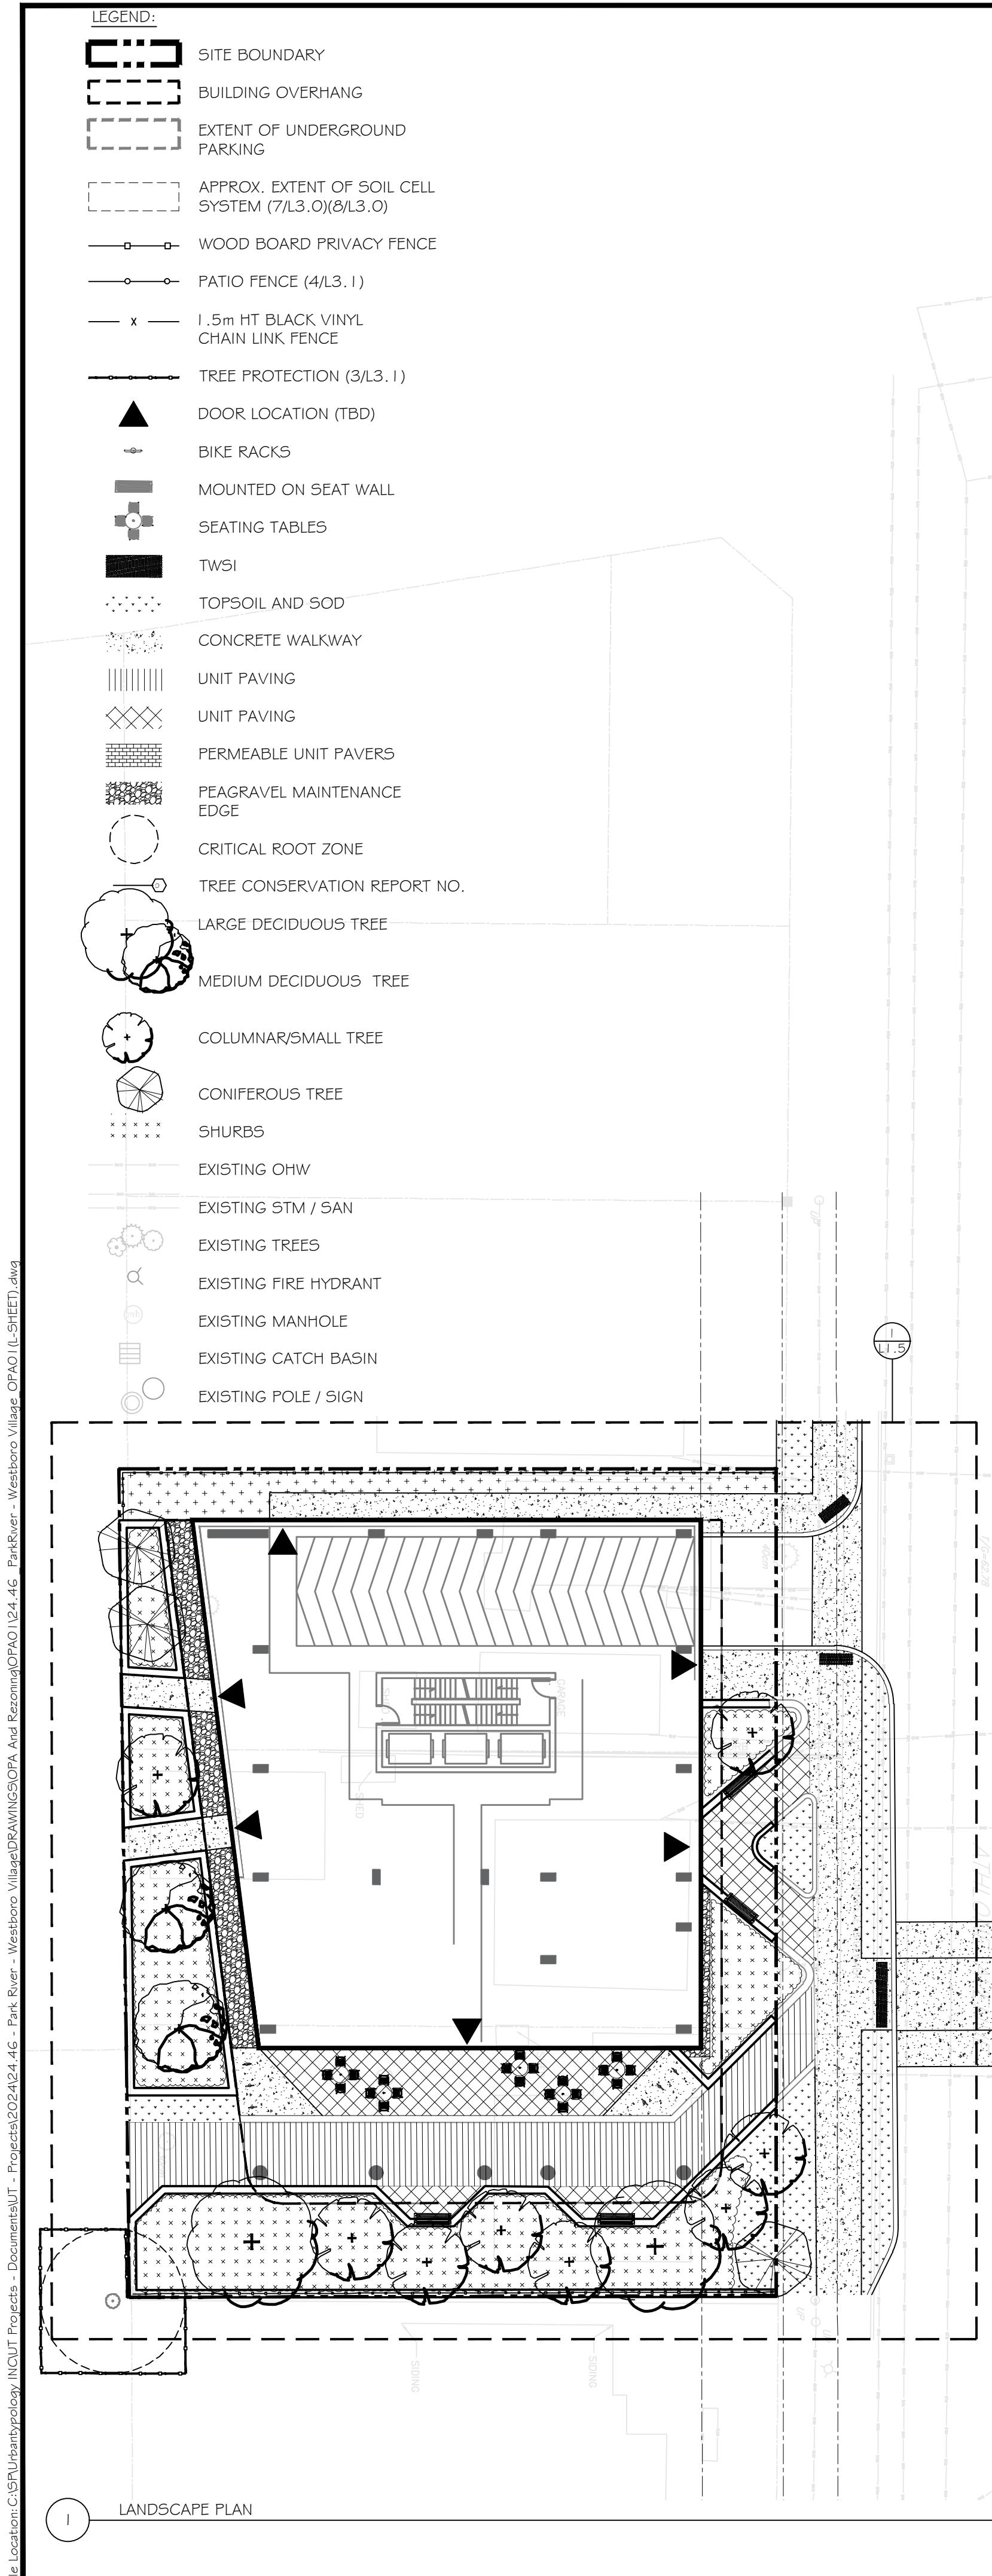


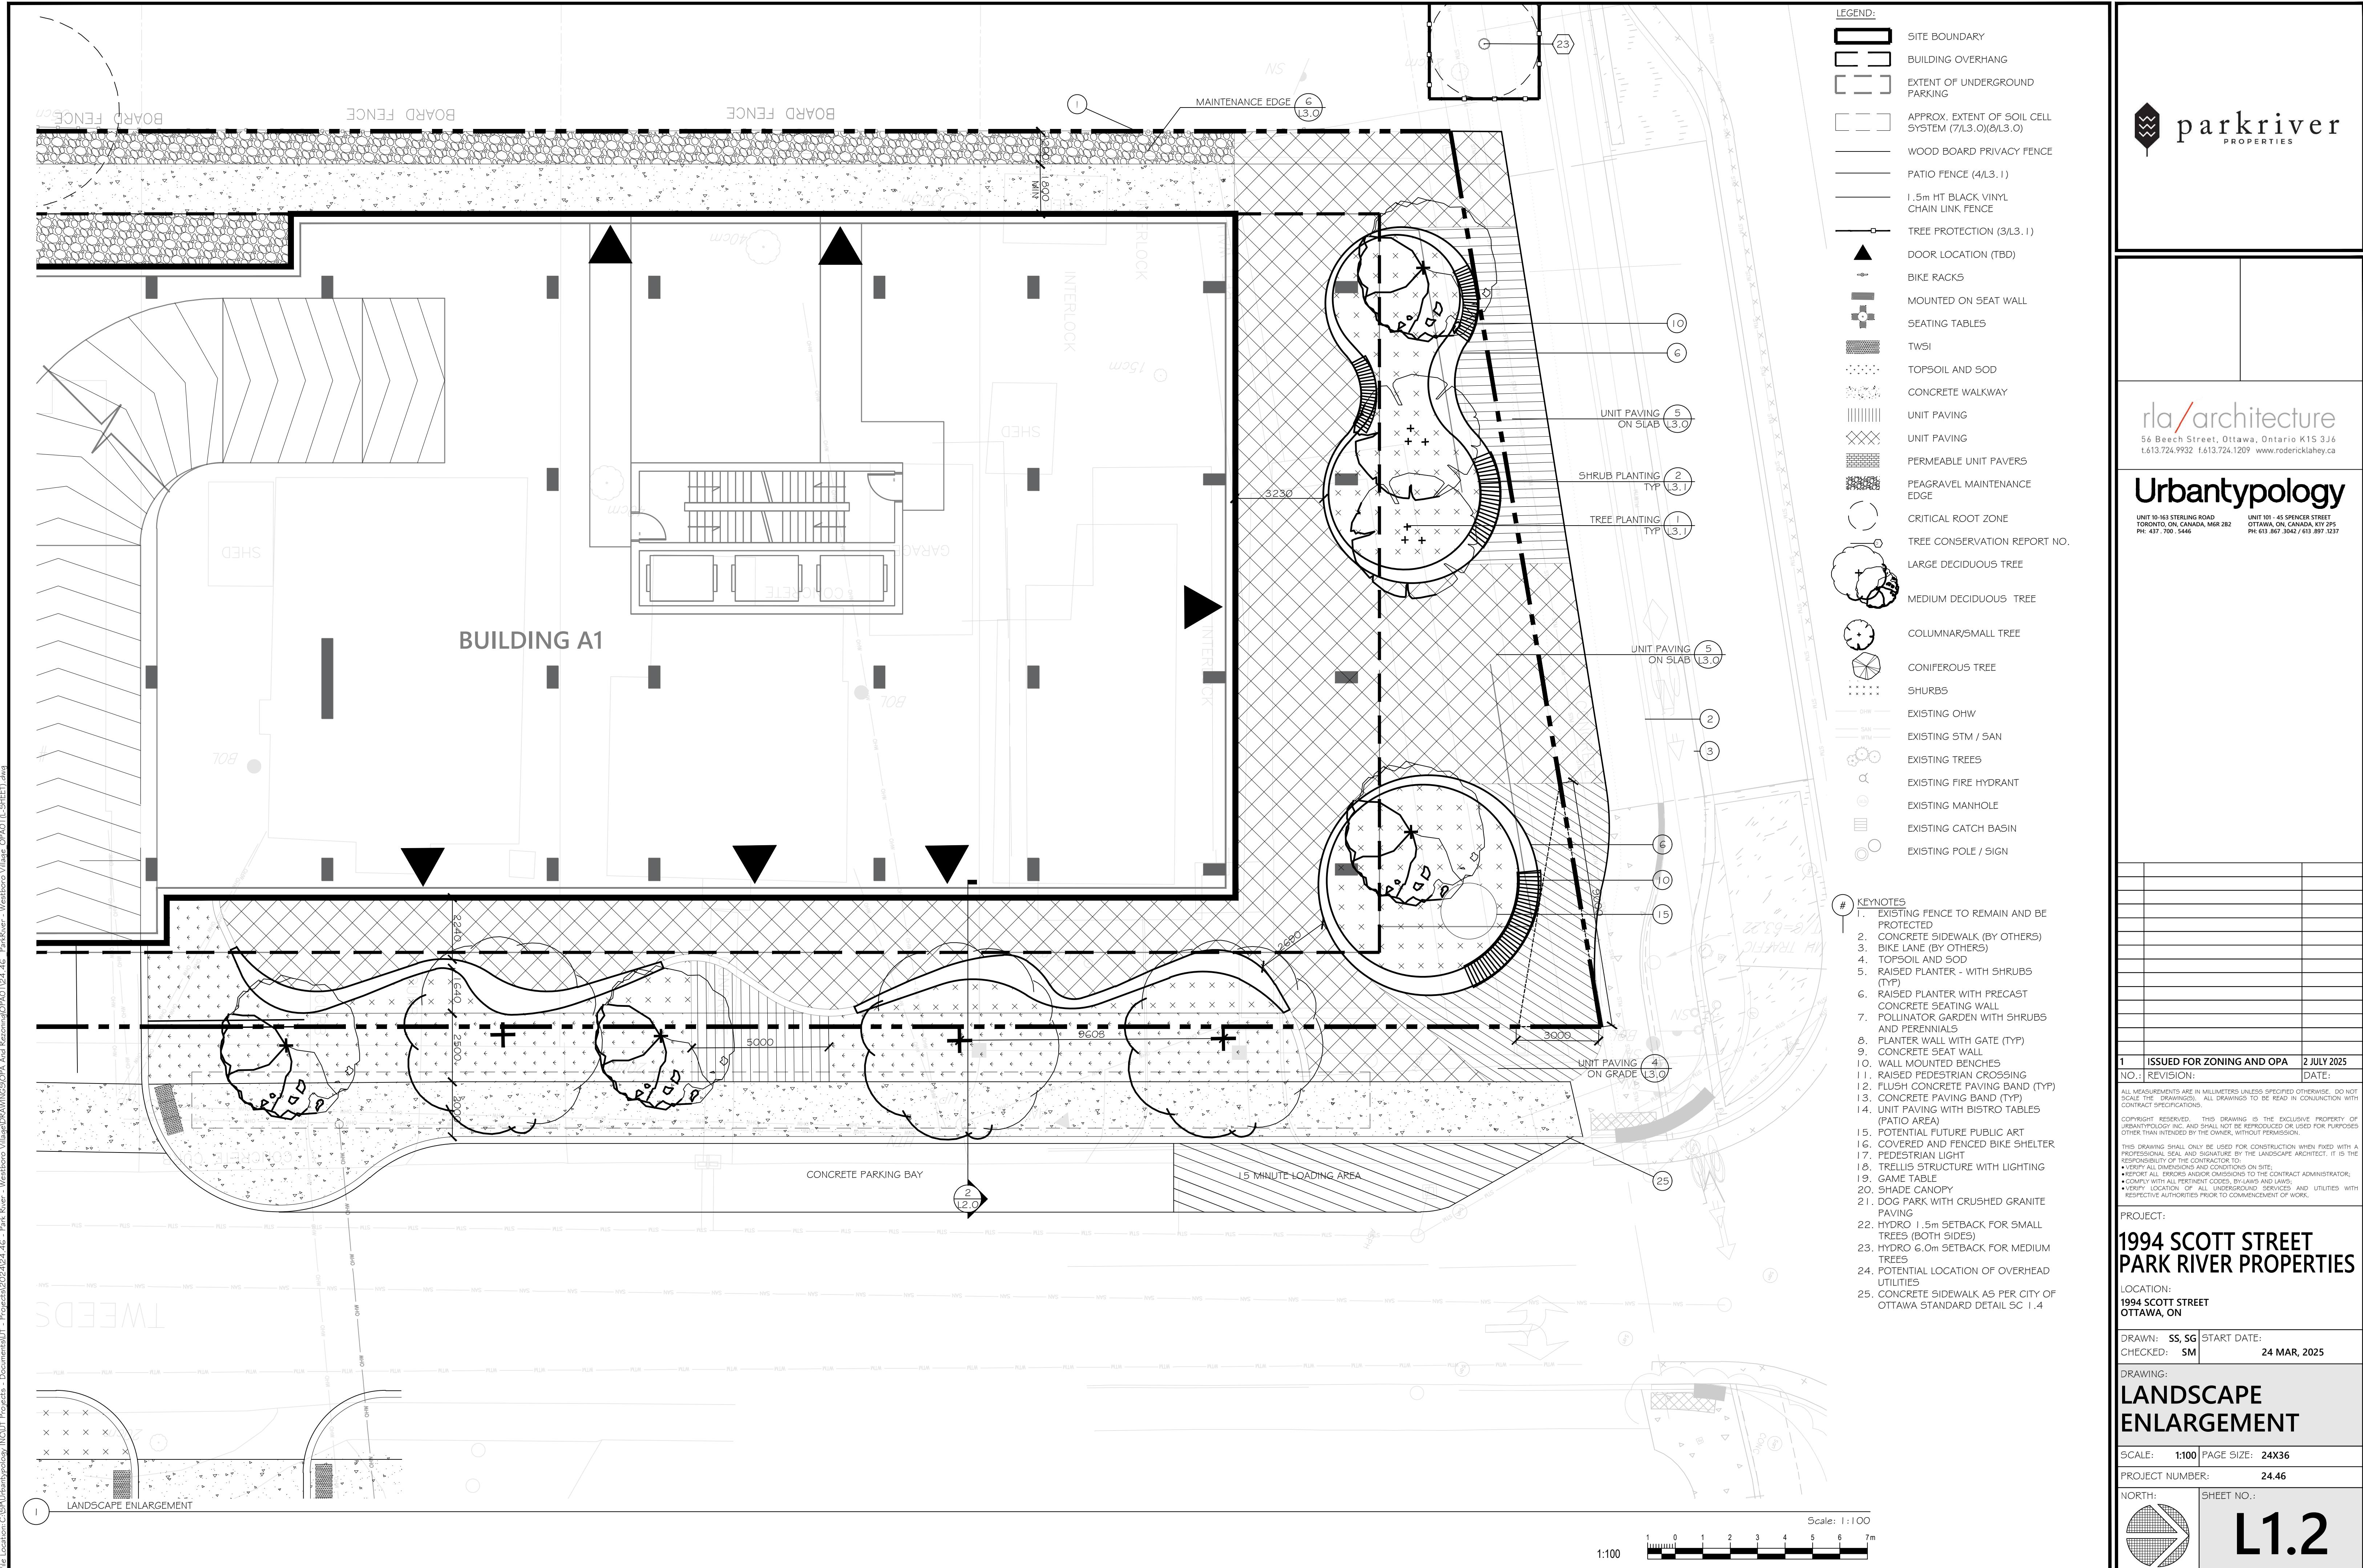

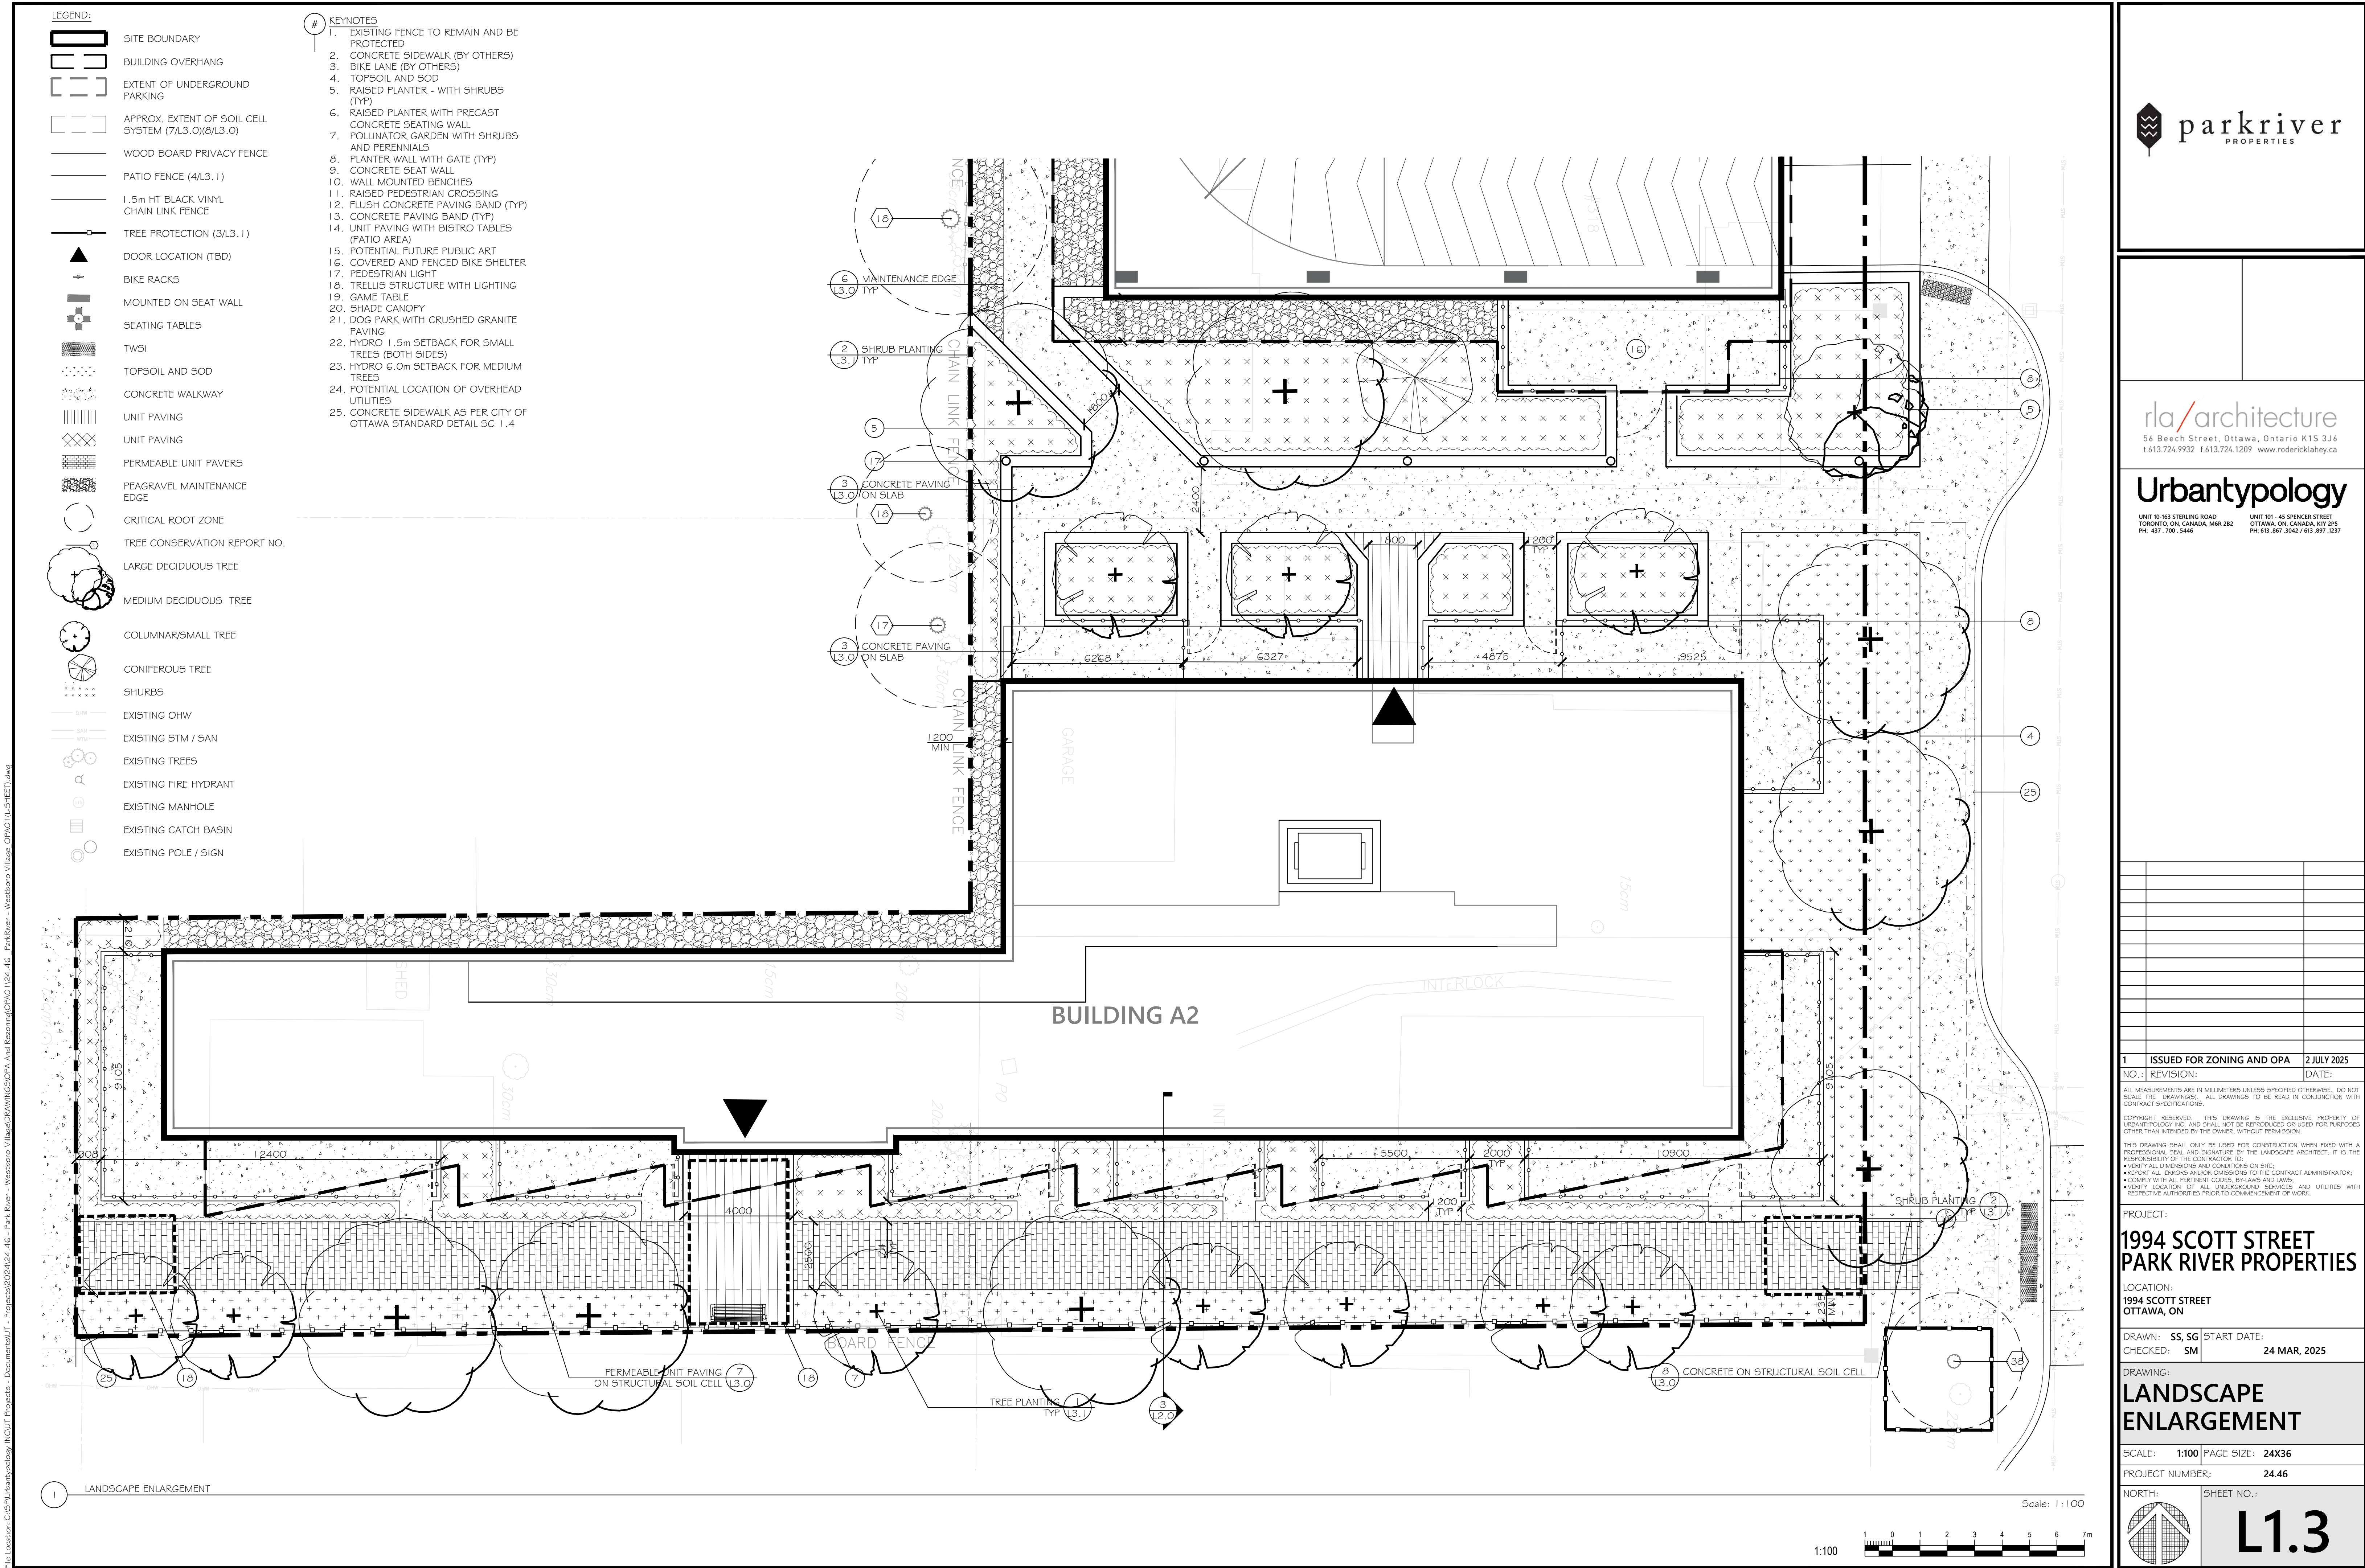

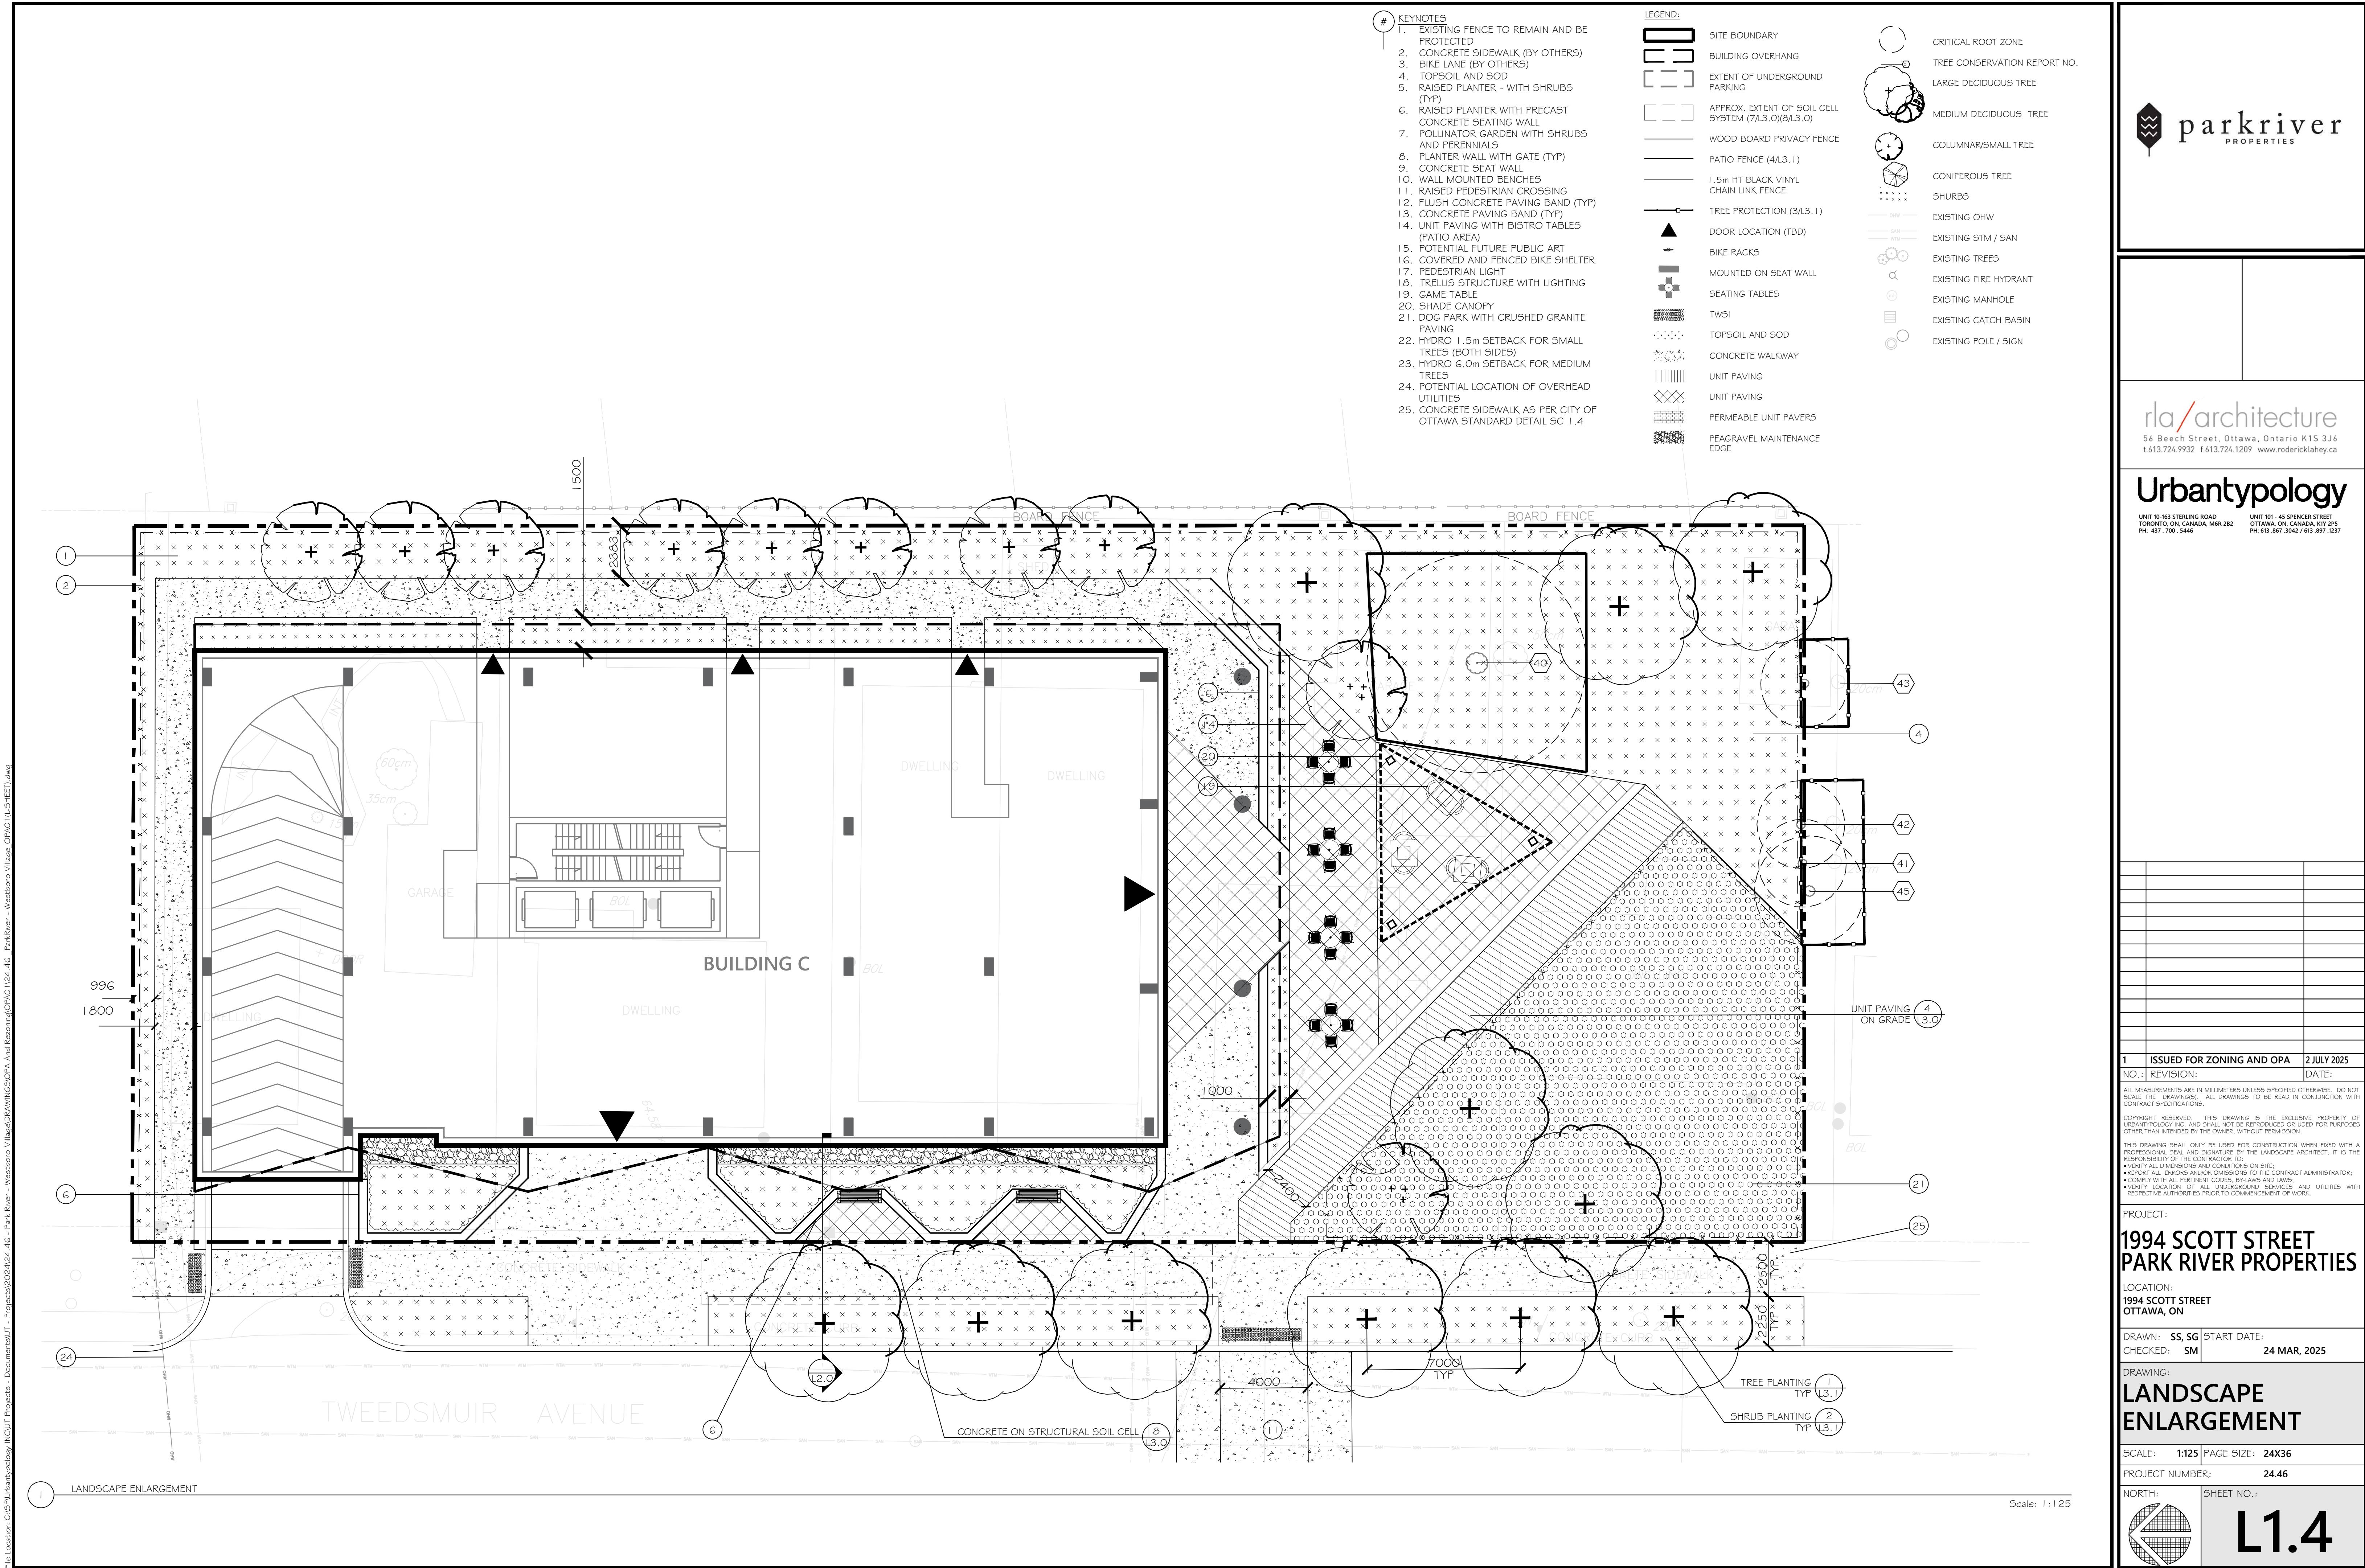

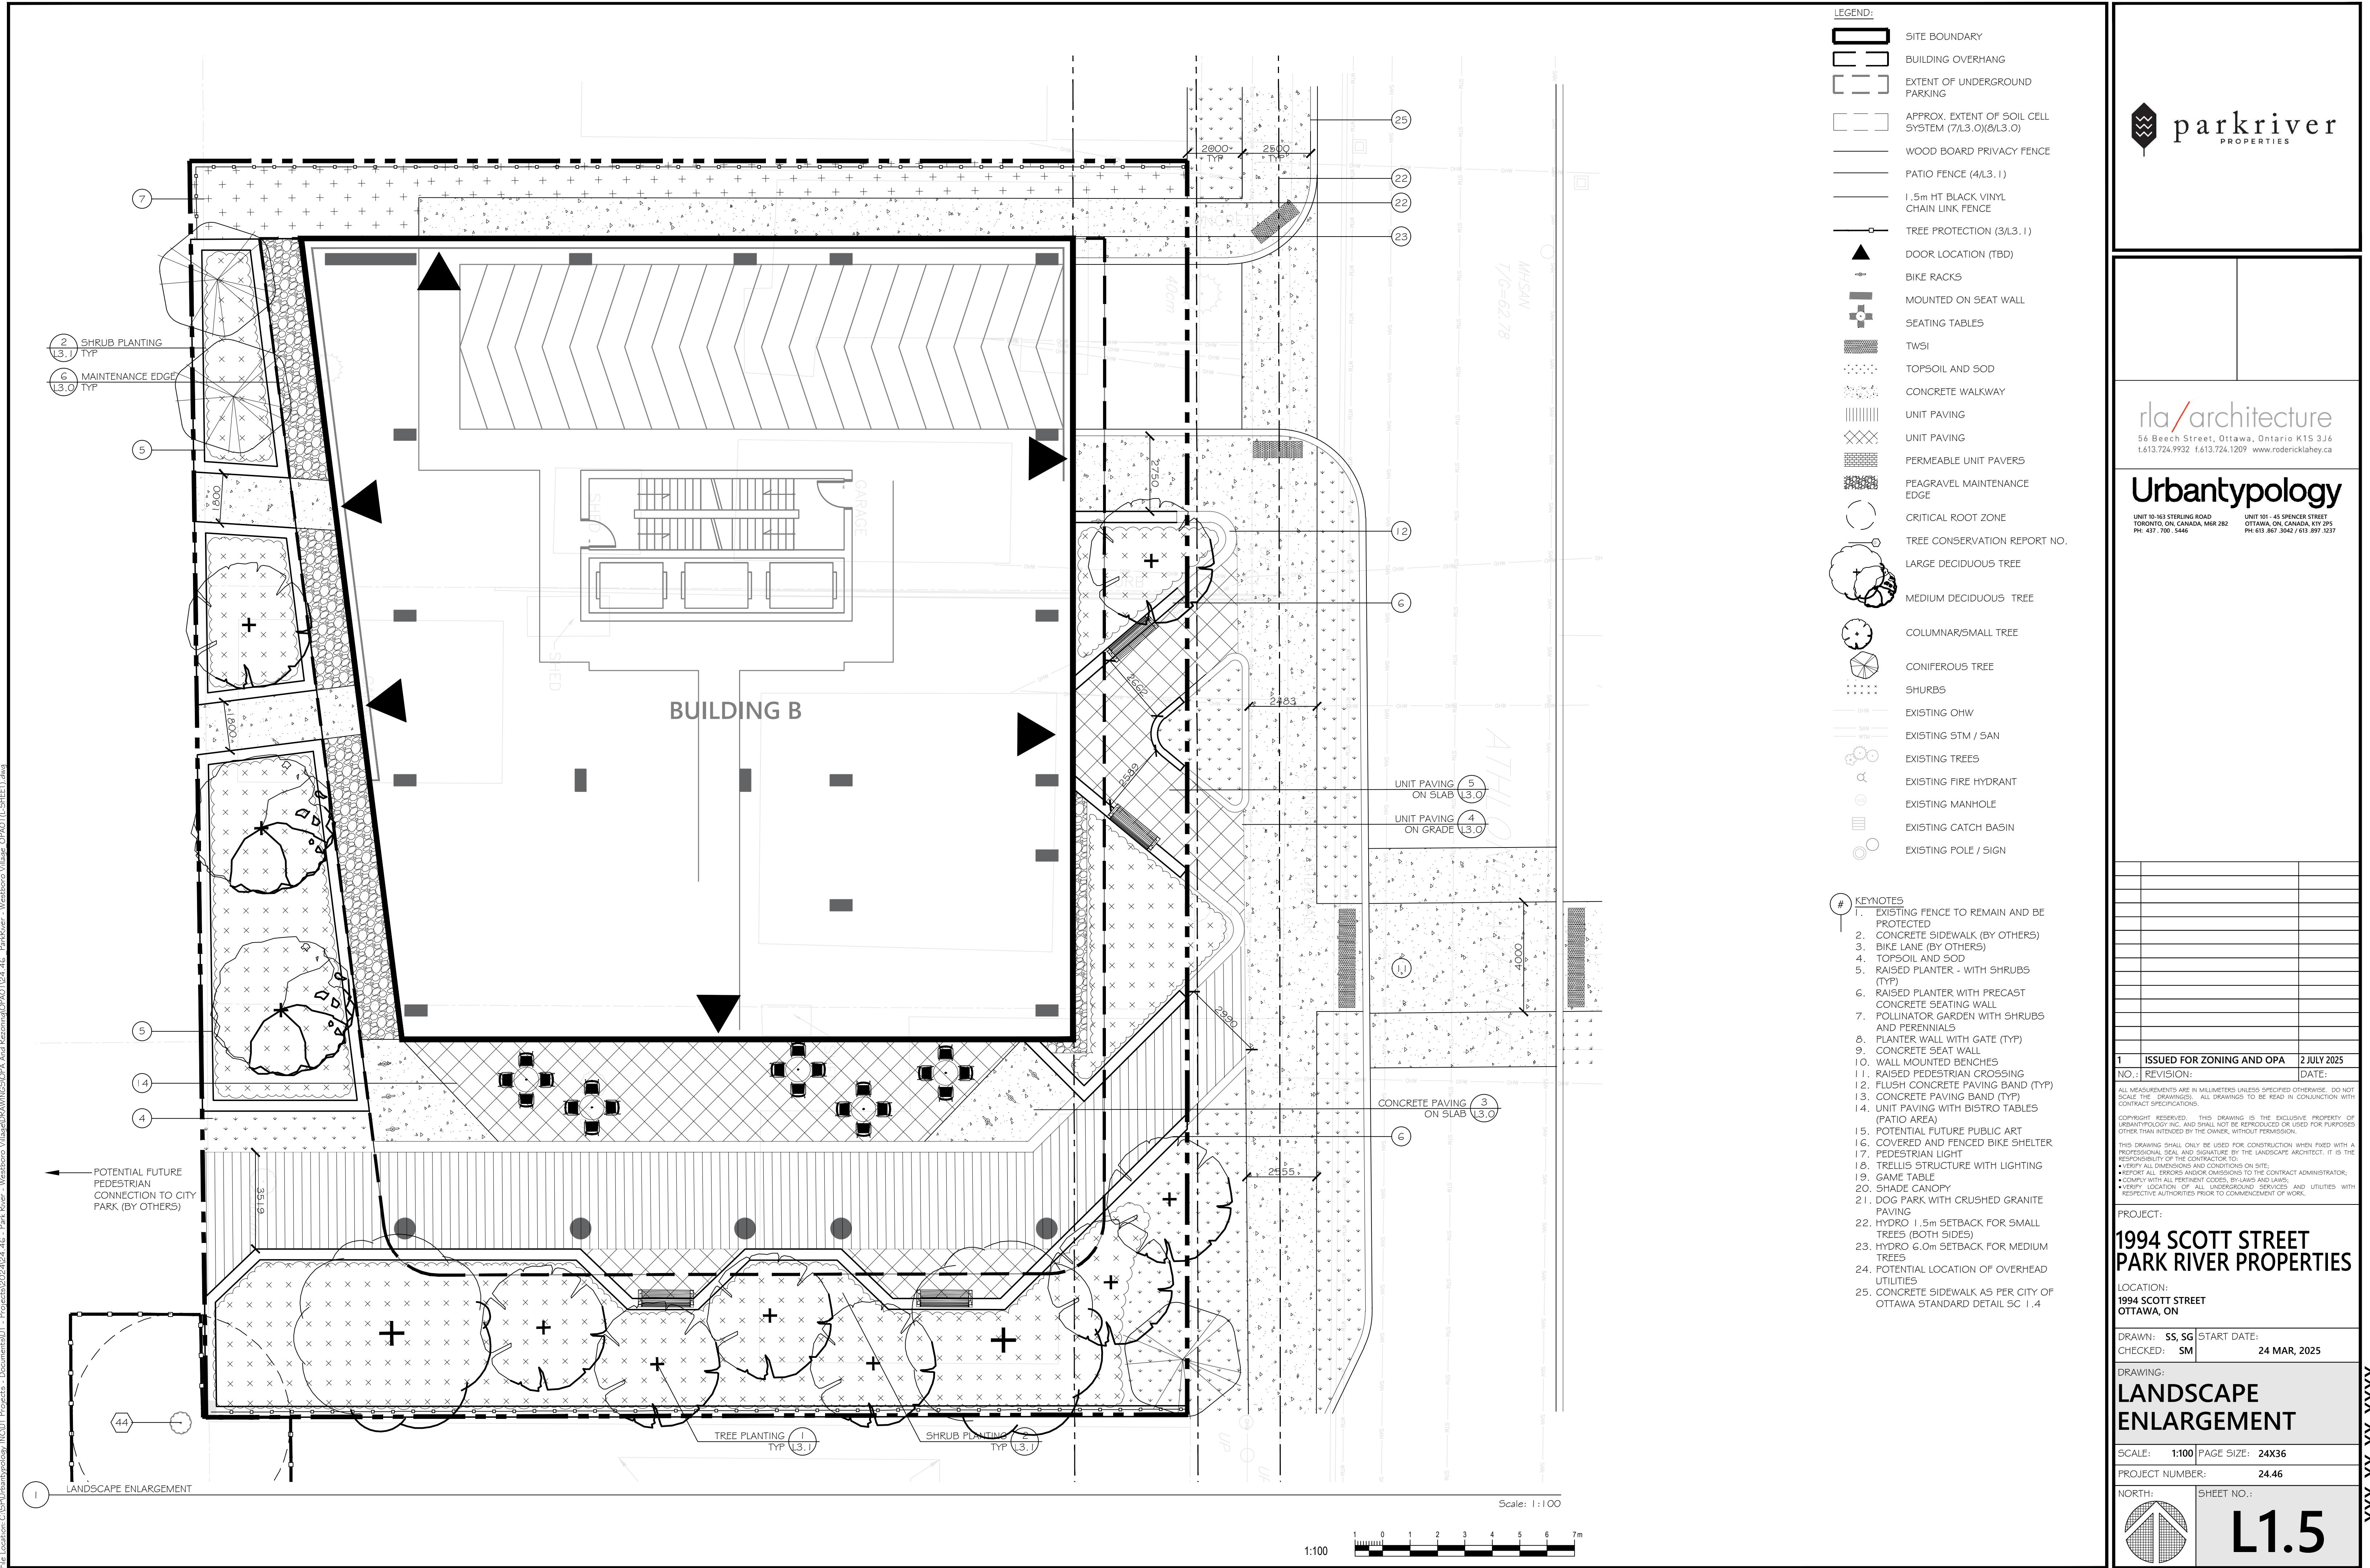




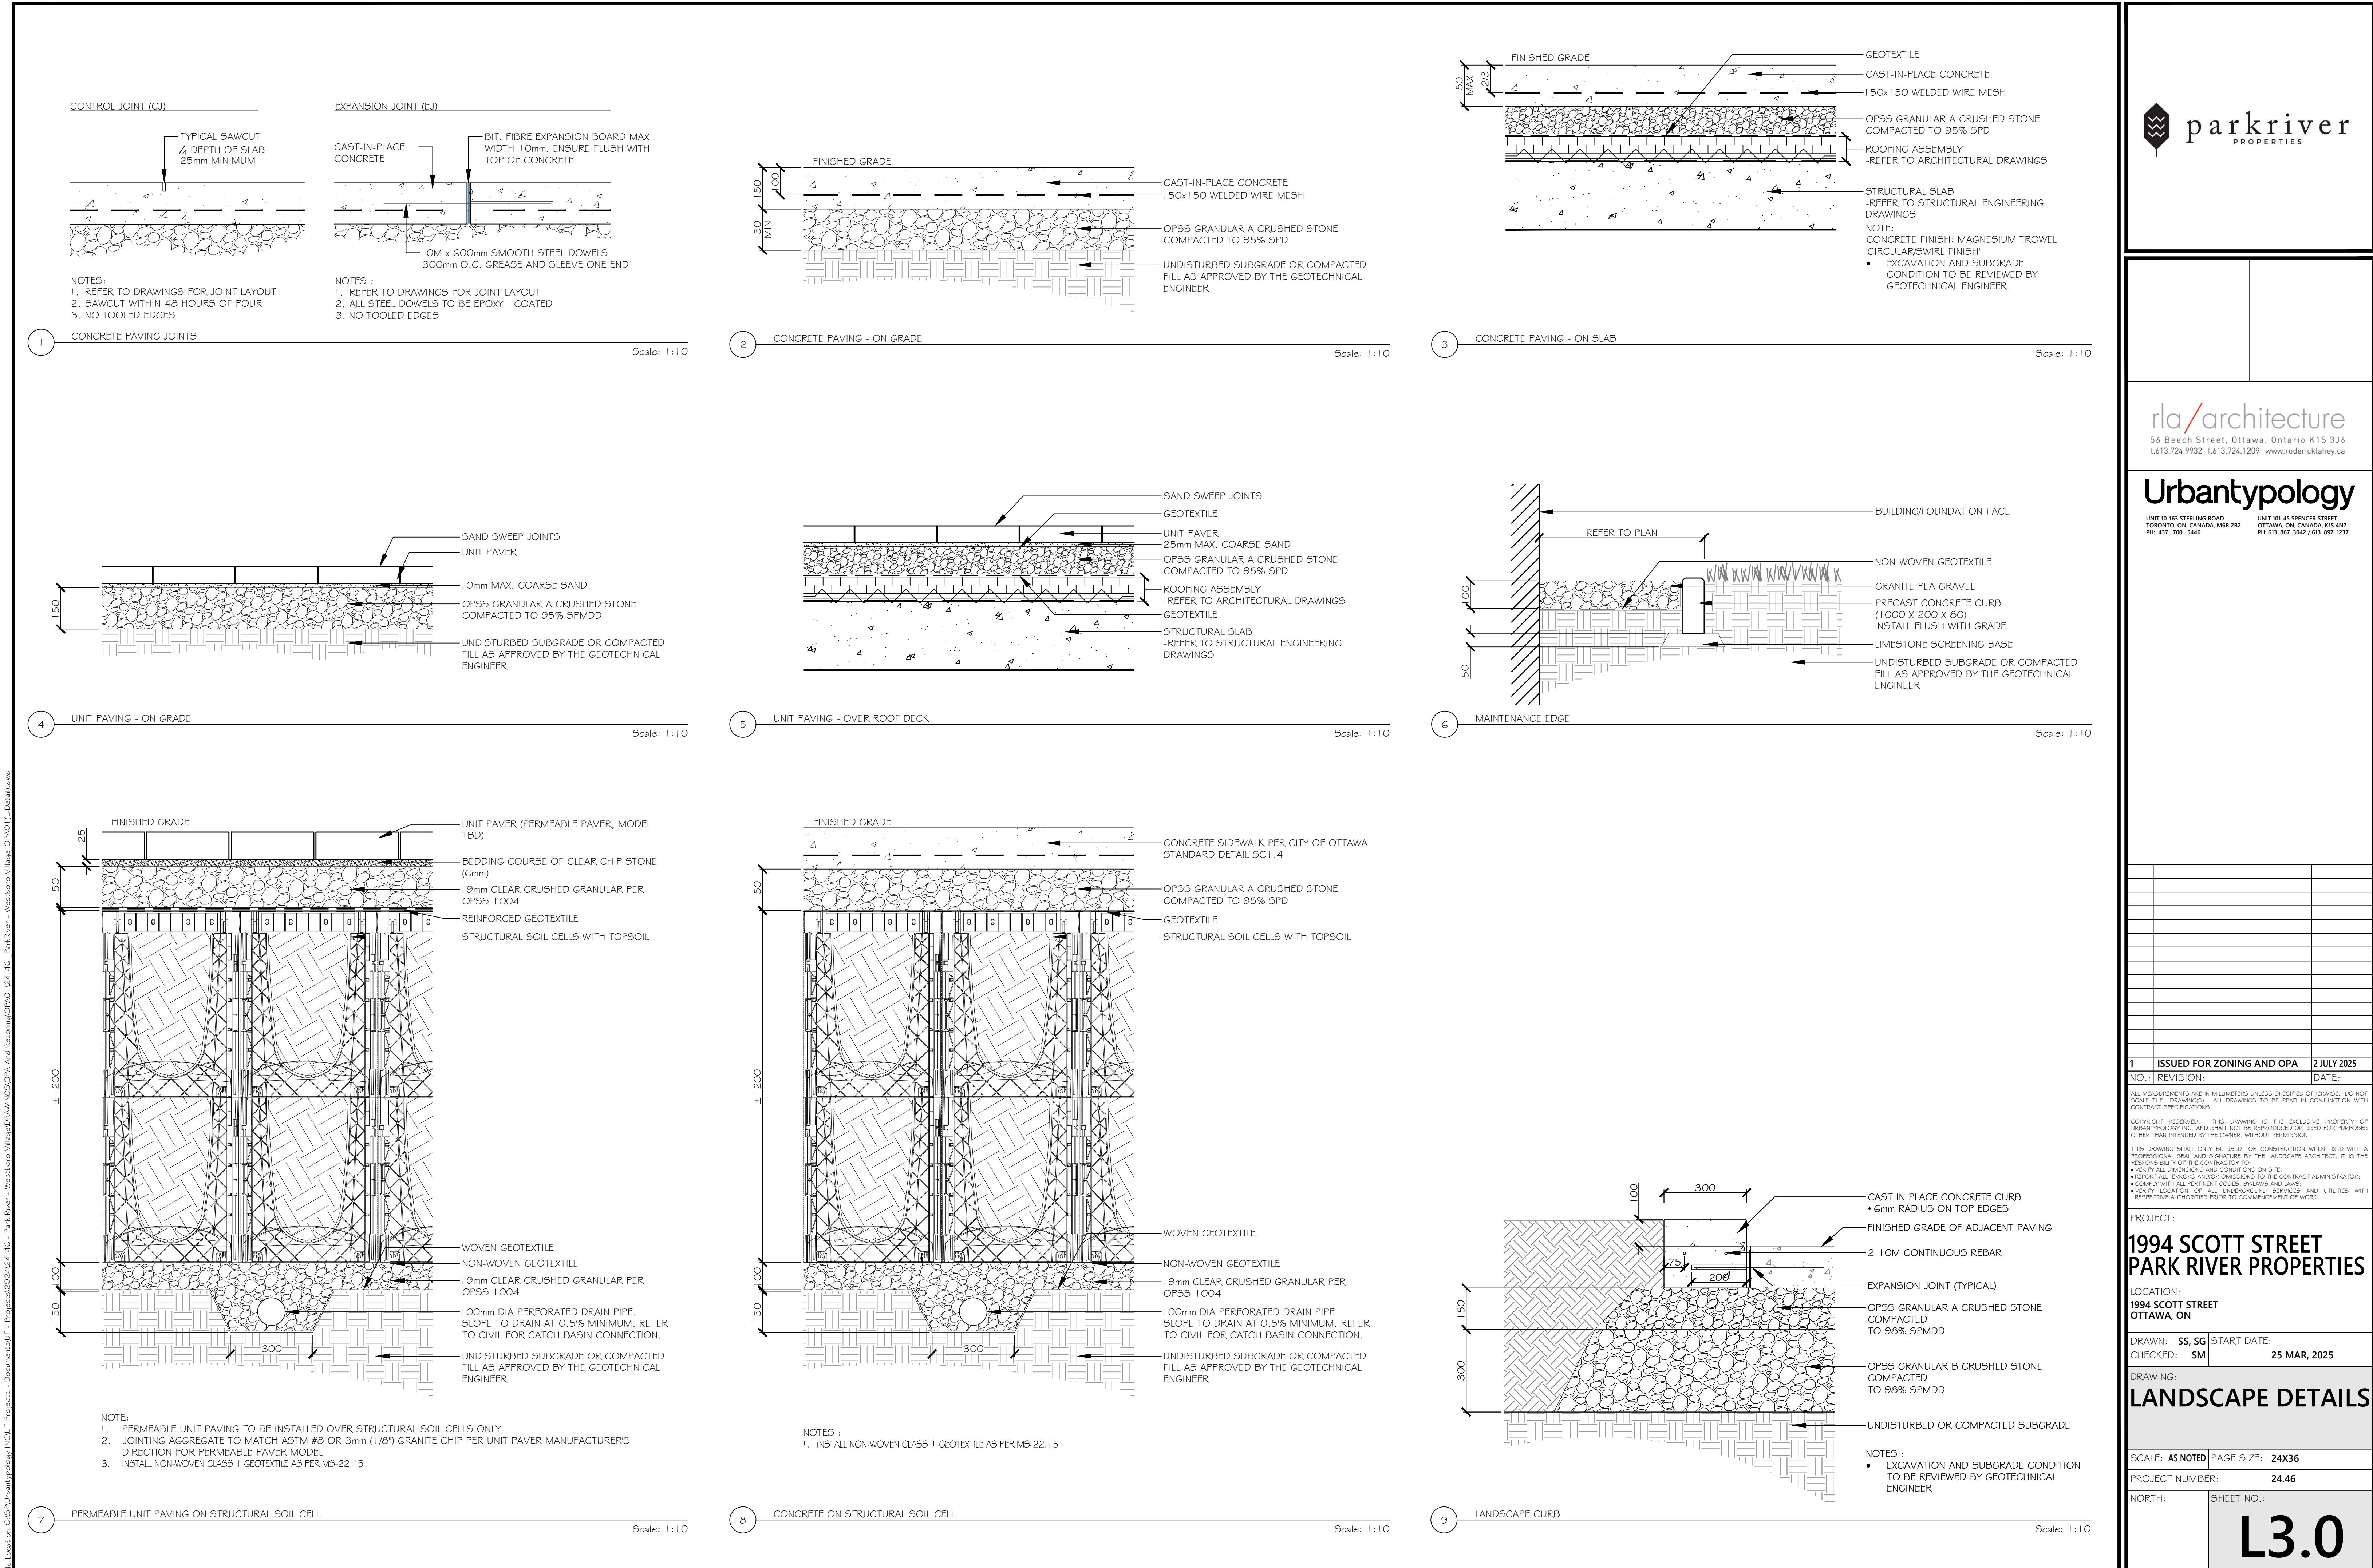




rla / architecture
56 Beech Street, Ottawa, Ontario K1S 3J6
t 613.724.9932 f 613.724.1209 www.rodericklahey.ca

EDUCATION.EDU.NZ EDUCATION.NZ www.educationnz.co.nz

Urbantypology

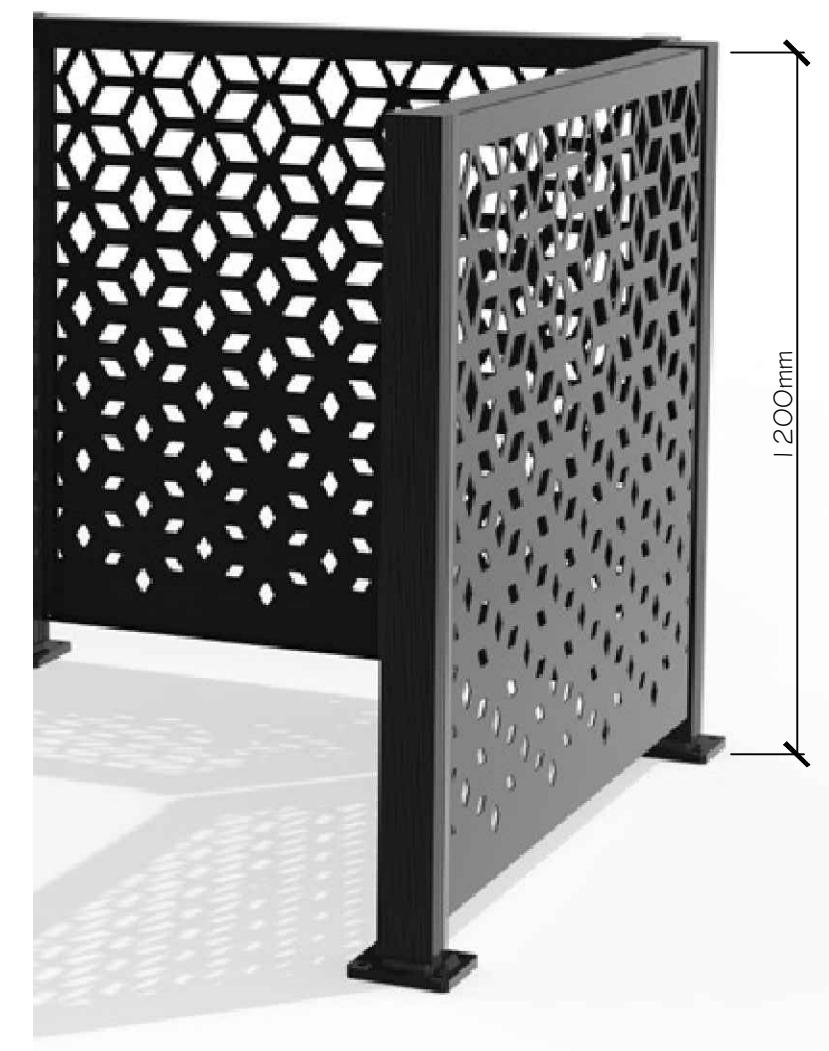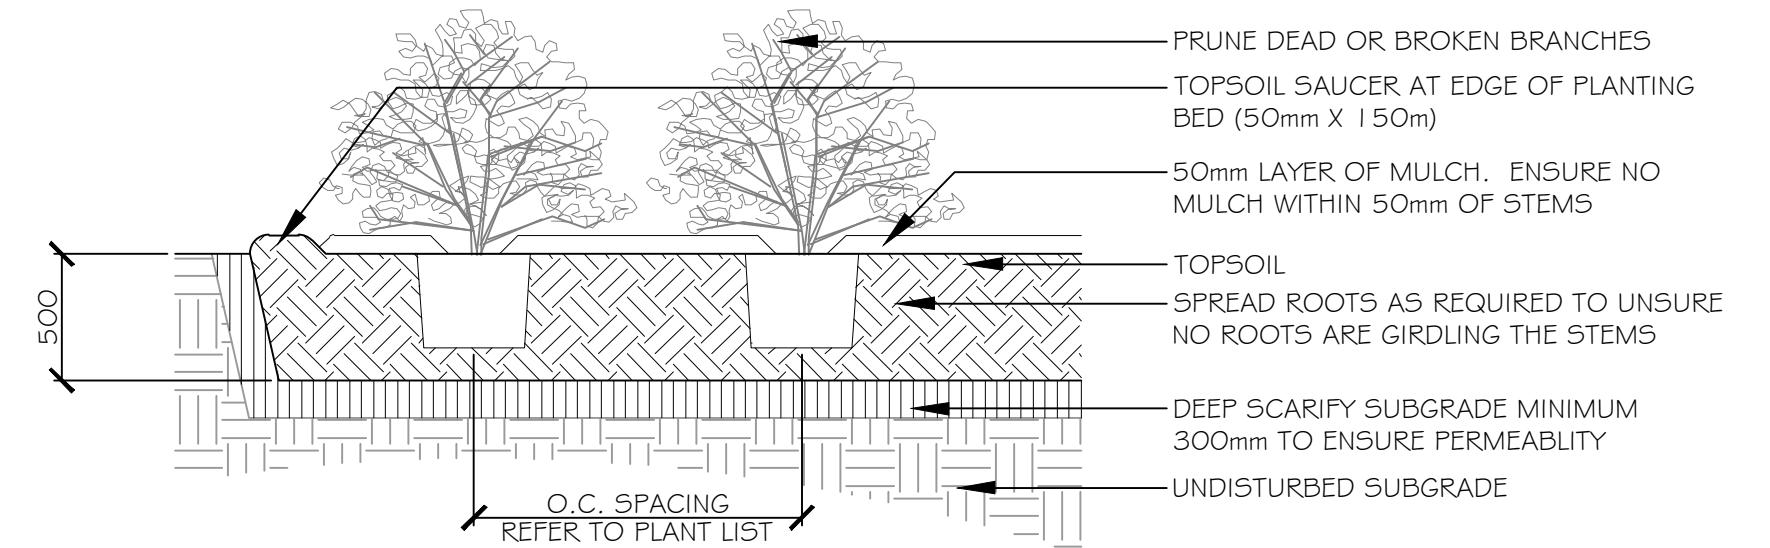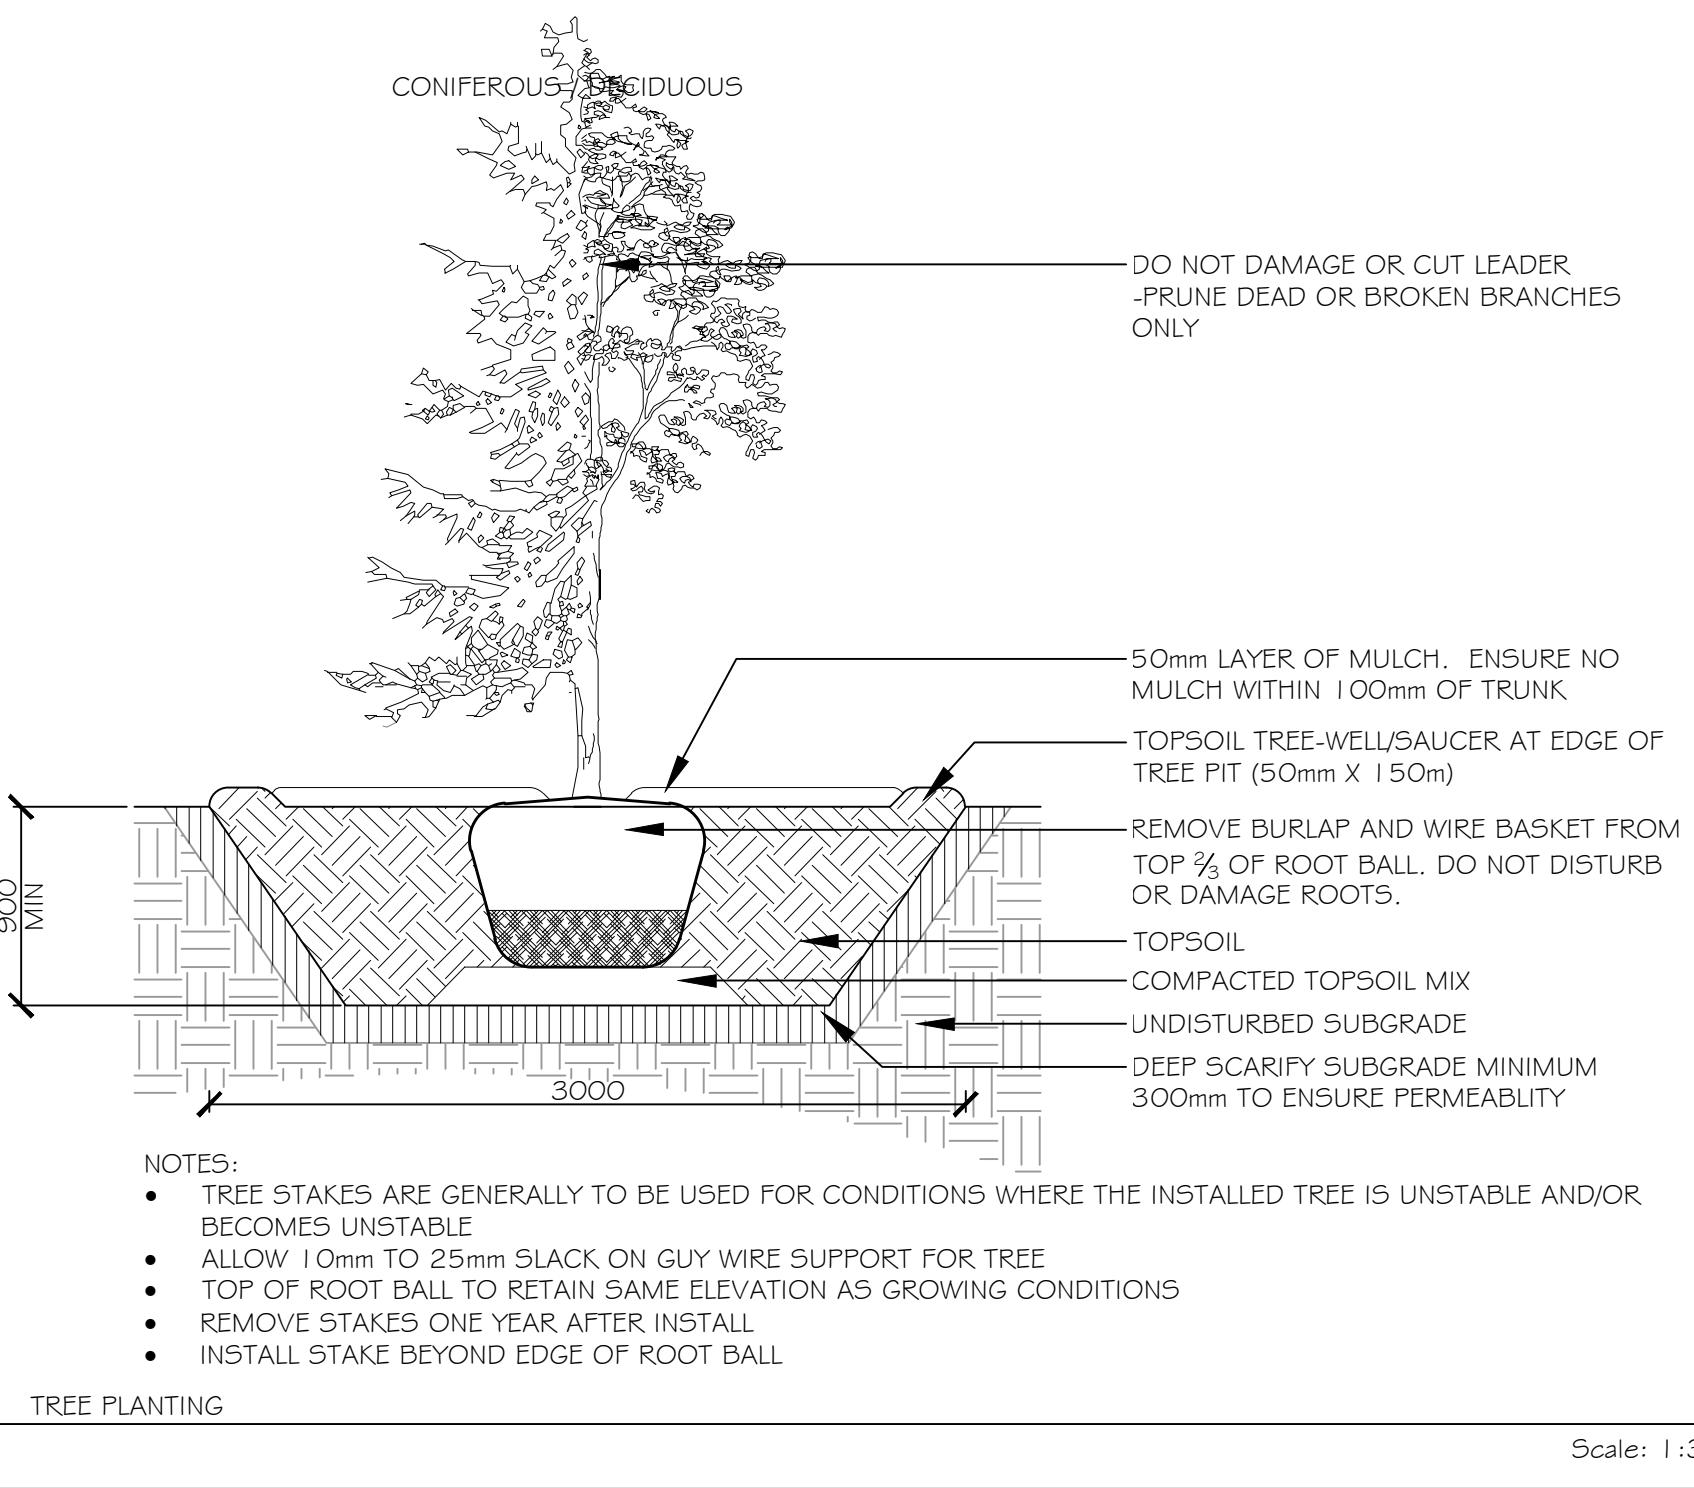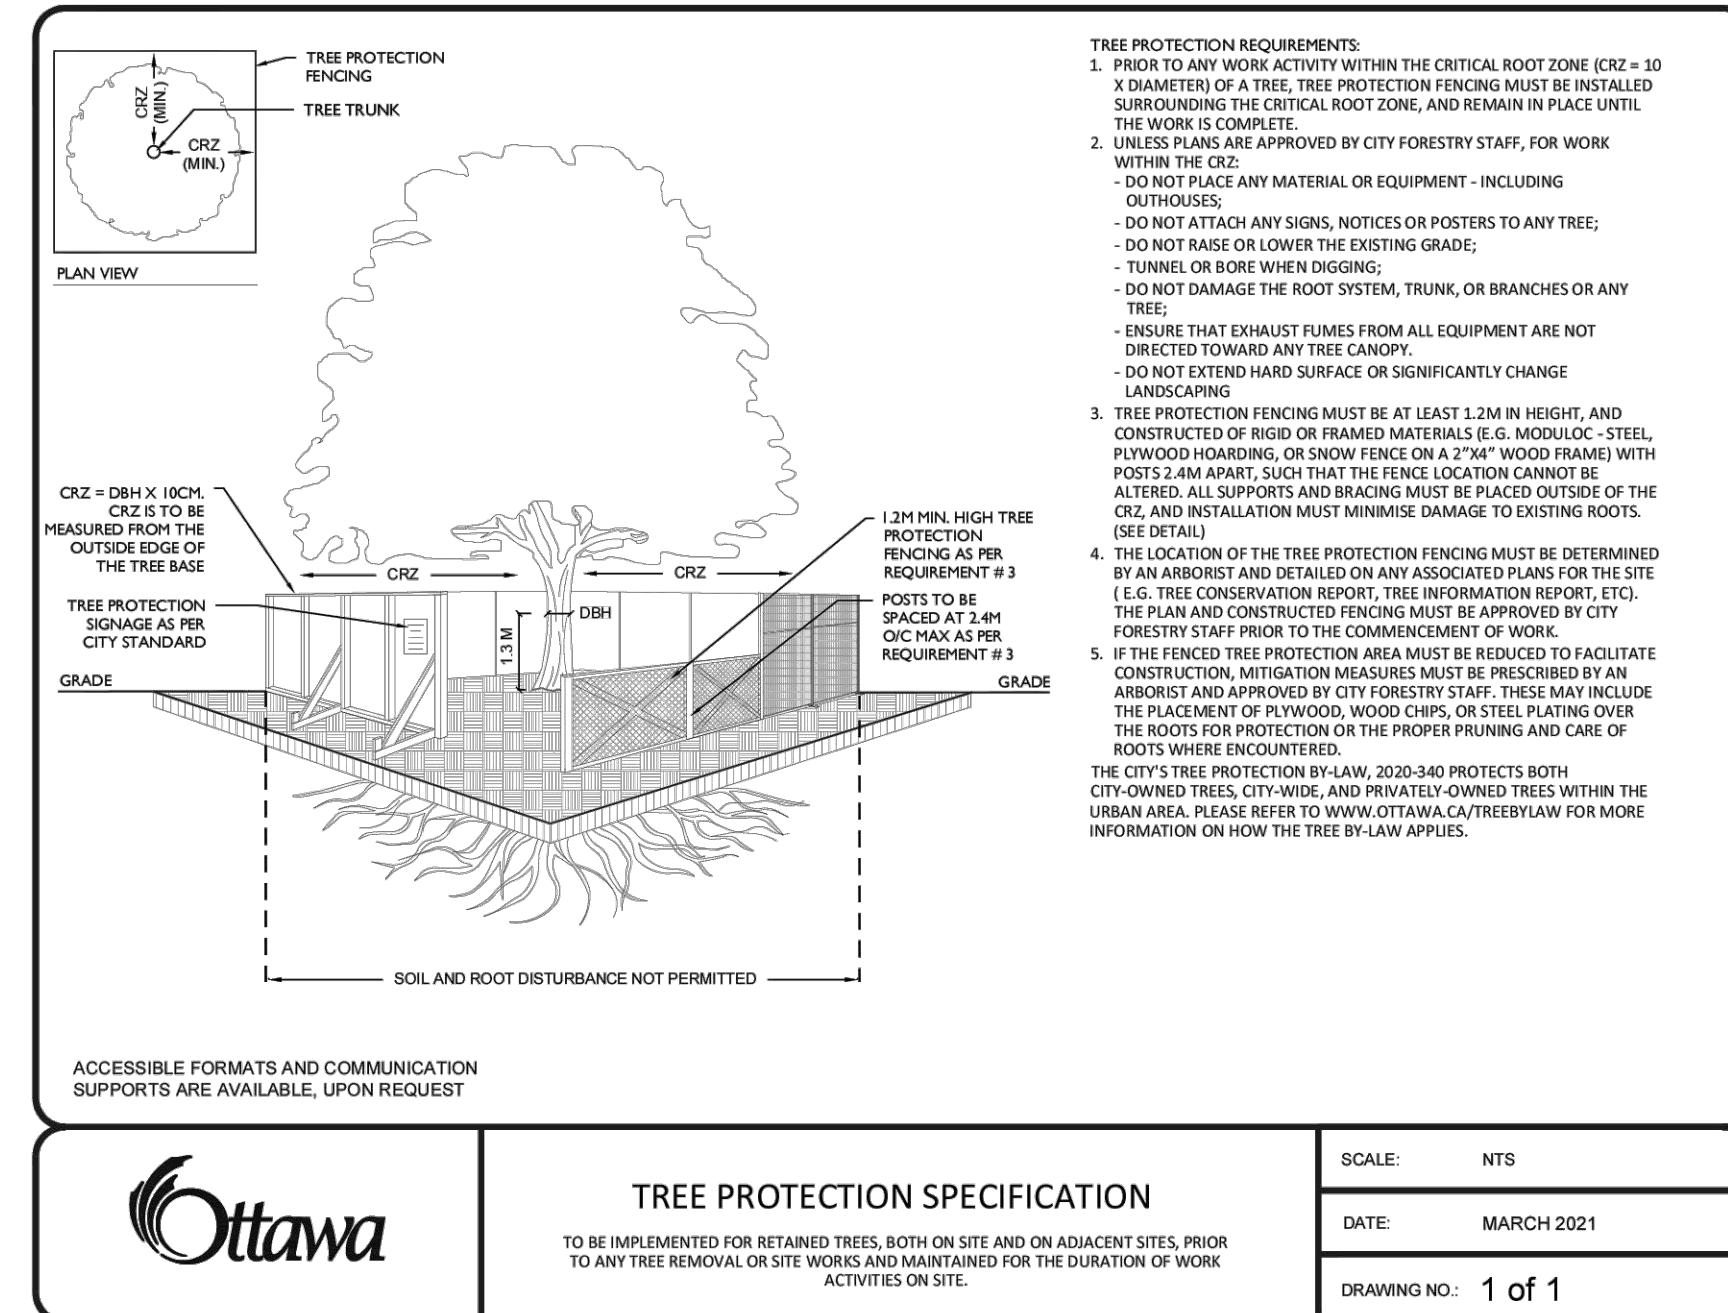

4 SCOTT STREET
OTTAWA, ON

AWN: SS START DATE:
ECKED: SM 25 MAR. 2025

DRAWING: LANDSCAPE DETAILS

ANDREW DEWEY

SCALE: AS NOTED PAGE SIZE: 24X36

SEARCH NUMBER: 2445

131

L5.1