
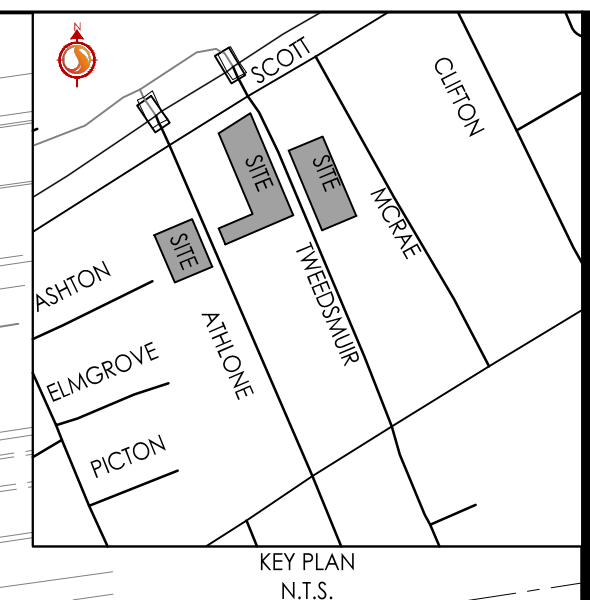


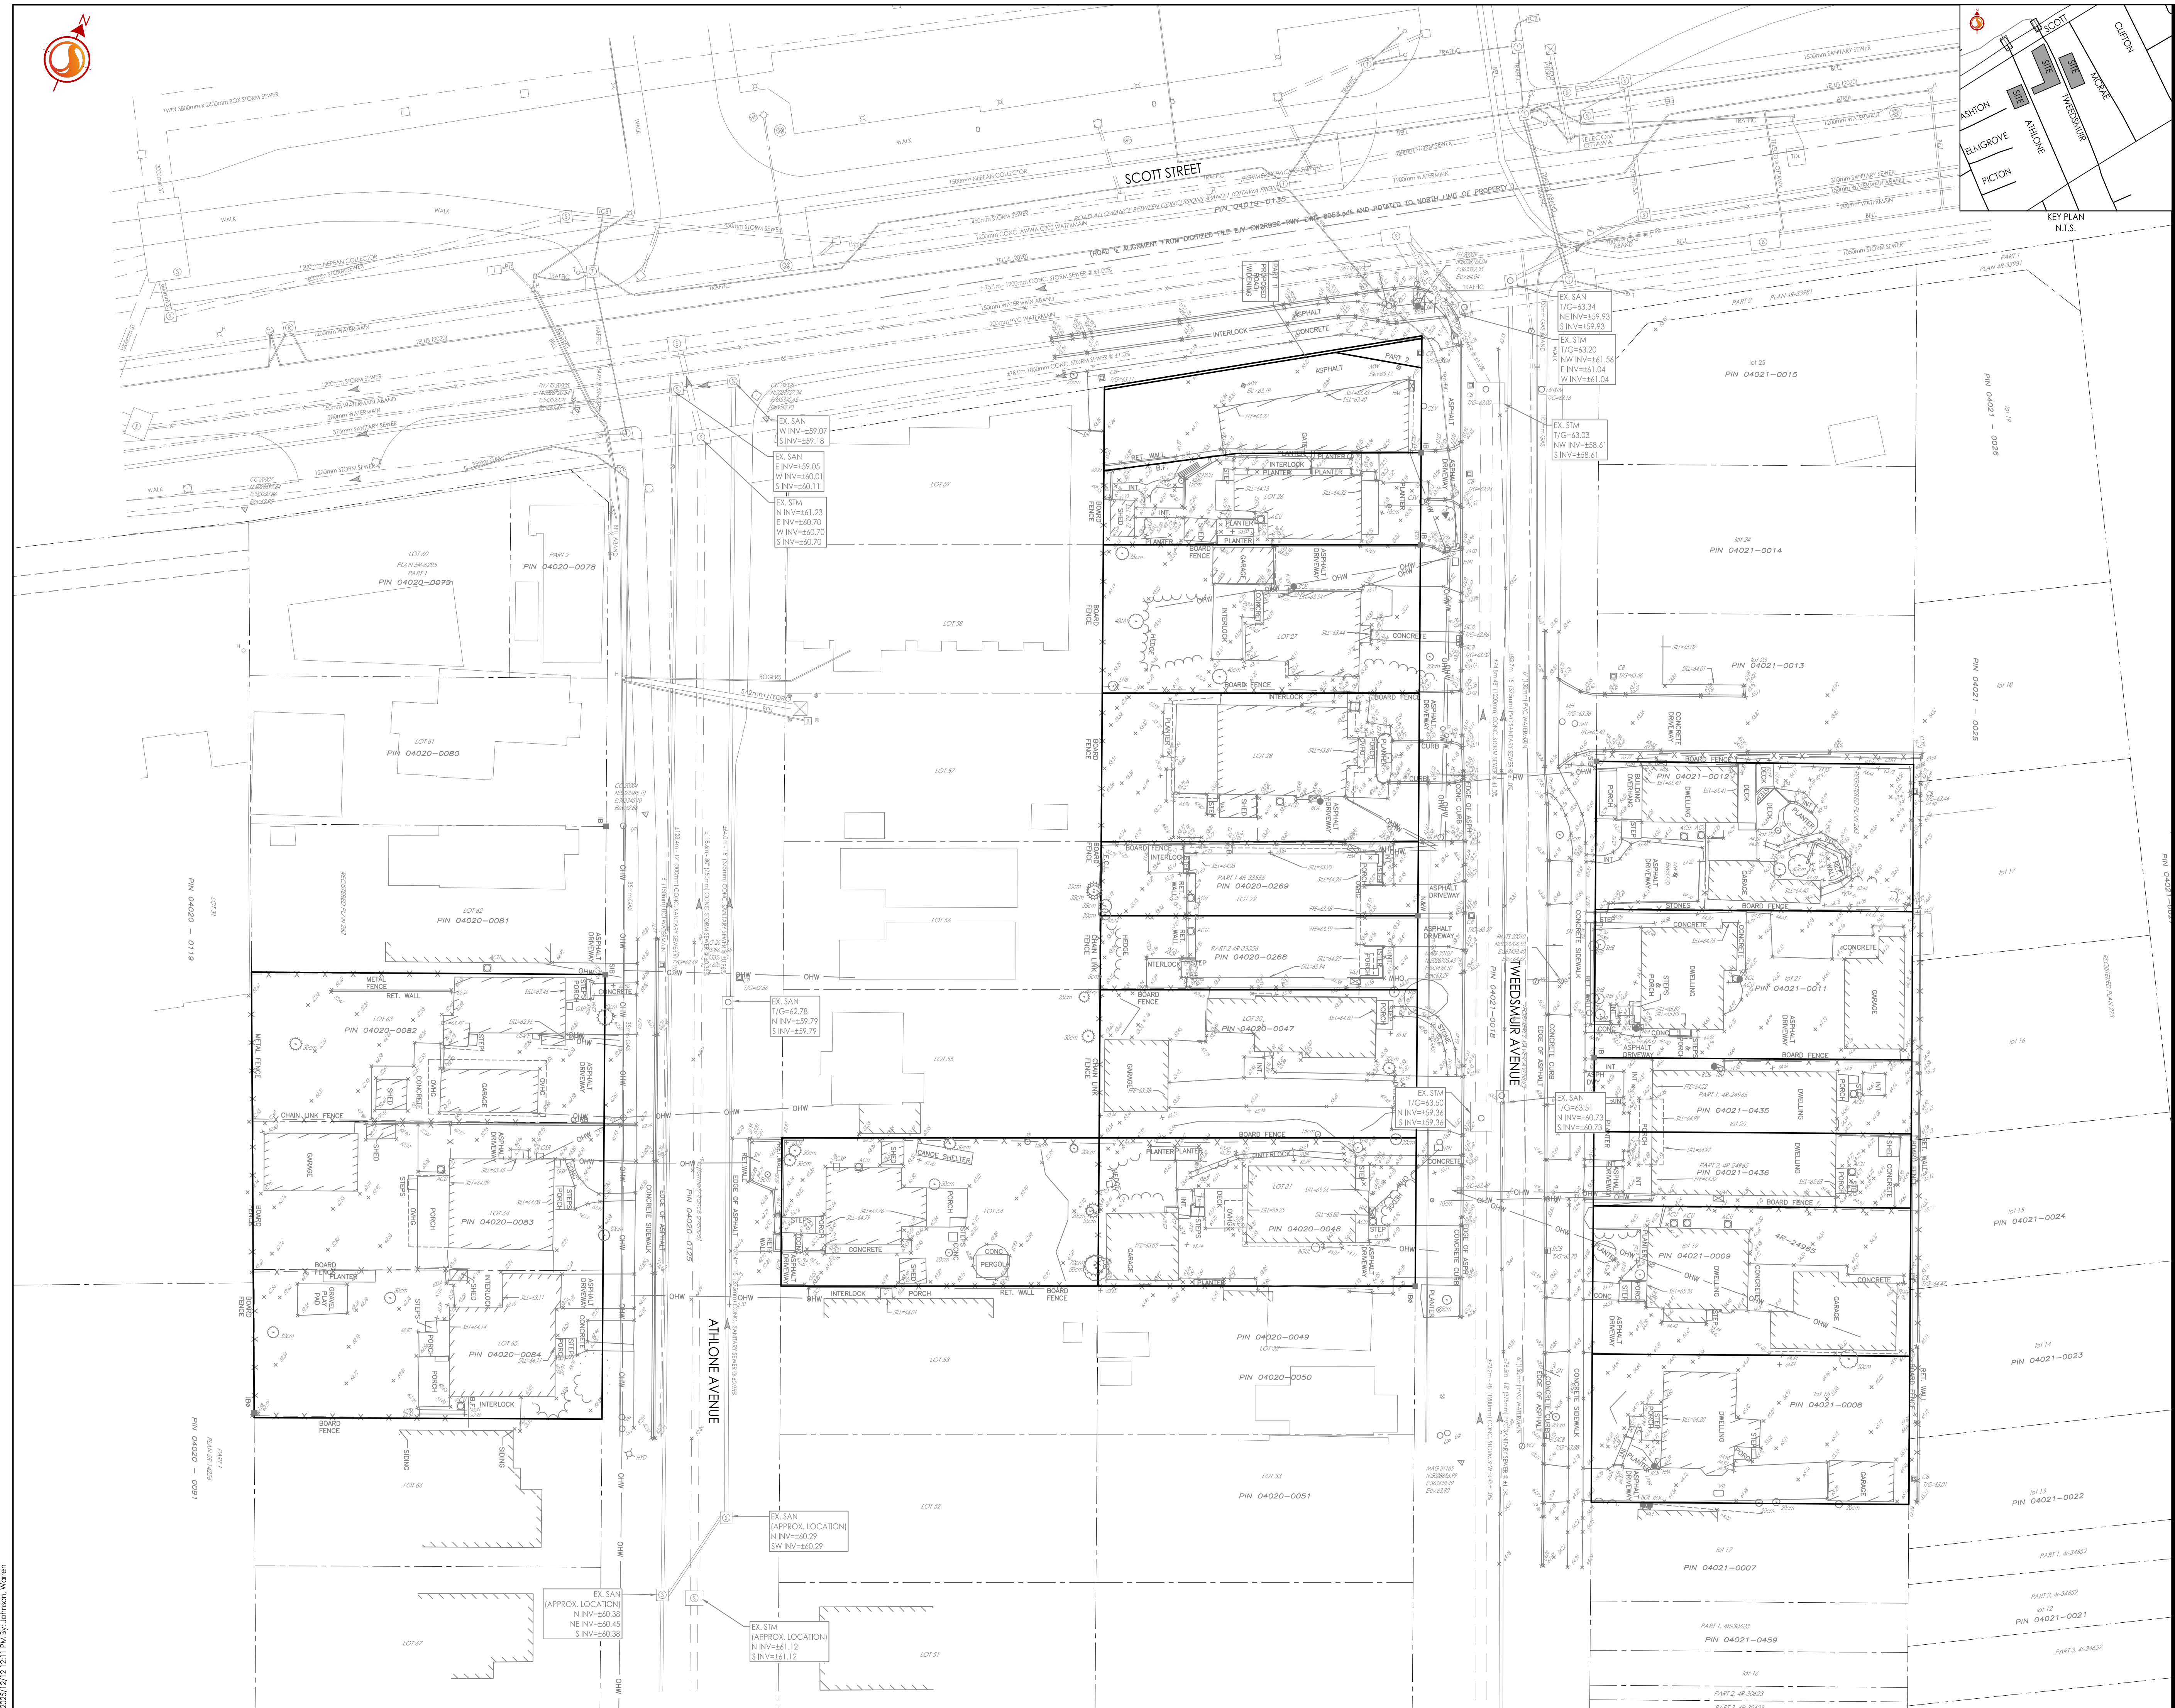

Stantec Consulting Ltd.
400 - 1331 Clyde Avenue
Ottawa ON
Tel. 613.722.4420
www.stantec.com

Copyright Reserved
The Contractor shall verify and be responsible for all dimensions. DO NOT scale the drawing - any errors or omissions shall be reported to Stantec without delay.
The Copyrights to all designs and drawings are the property of Stantec. Reproduction or use for any purpose other than that authorized by Stantec is forbidden.

Legend	
	ORIGINAL GROUND ELEVATION
	EXISTING WATERMAIN
	EXISTING SANITARY SEWER
	EXISTING STORM SEWER
	EXISTING AIR CONDITIONING UNIT
	EXISTING ANCHOR
	EXISTING BOLLARD
	EXISTING BOULDER
	EXISTING CATCH BASIN
	EXISTING SIDE INLET CB
	EXISTING GAS SERVICE REGULATOR
	EXISTING HYDRO METER
	EXISTING HYDRO TRANSFORMER
	EXISTING FIRE HYDRANT
	EXISTING LIGHT STANDARD
	EXISTING MONITORING WELL
	EXISTING SIGN
	EXISTING UTILITY POLE
	EXISTING VALVE BOX
	EXISTING VALVE CHAMBER
	EXISTING WATER VALVE
	EXISTING TREE

Notes
1. SERVICE AND UTILITY LOCATIONS ARE APPROXIMATE. CONTRACTOR TO VERIFY LOCATION AND ELEVATION OF EXISTING SERVICES AND UTILITIES PRIOR TO CONSTRUCTION. CONTRACTOR SHALL BE RESPONSIBLE FOR OBTAINING LOCATES FROM ALL UTILITY COMPANIES TO LOCATE EXISTING UTILITIES PRIOR TO EXCAVATION. THE CONTRACTOR IS RESPONSIBLE FOR PROTECTION AND REINSTATEMENT.

0	ISSUED FOR ZBLA	WJ	AG	25.12.12
Revision		By	Appd.	YY.MM.DD
File Name:	160402015-D8.dwg	WJ	AG	25.11.05
		Dwn.	Chkd.	Dsgn.
Permit-Seal				YY.MM.DD

Permit-Seal

Client/Project
PARK RIVER PROPERTIES

1994 SCOTT STREET
ZONING BY-LAW AMENDMENT
OTTAWA, ON

Title
EXISTING CONDITIONS PLAN

Project No.	Scale	0 3 9 15m
160402015	1:300	
Drawing No.	Sheet	Revision

EX-1 1 of 6 0