



1994 SCOTT STREET

LIST OF DRAWINGS

TCR1	CURRENT VEGETATION PLAN
TCR2	PROPOSED DEVELOPMENT AND CONSERVED VEGETATION PLAN
TCR3	TREE INVENTORY LIST

CLIENT



CONSULTANTS




Urbantypology Inc.
Unit 101 - 45 Spencer Street
Ottawa, ON, K1Y 2P5
343.882.4918



RLA ARCHITECTURE
56 Beech Street
Ottawa, ON, K1S 3J6
613.722.4918




STANTEC
300-1331 Clyde Avenue,
Ottawa, ON, K2C 3G4
613.722.4420

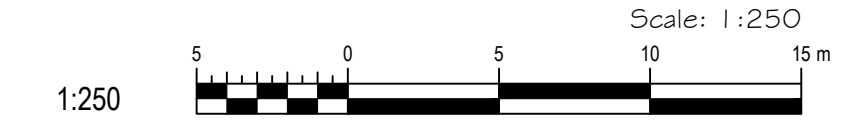

XXXX-XX-XXXX

1
Last Save: 2025-07-31 11:22:41 AM
File Location: C:\Users\urp\Documents\UT - Projects\2025\24.46 - Park River - Westside Village\Map\CR2.dwg

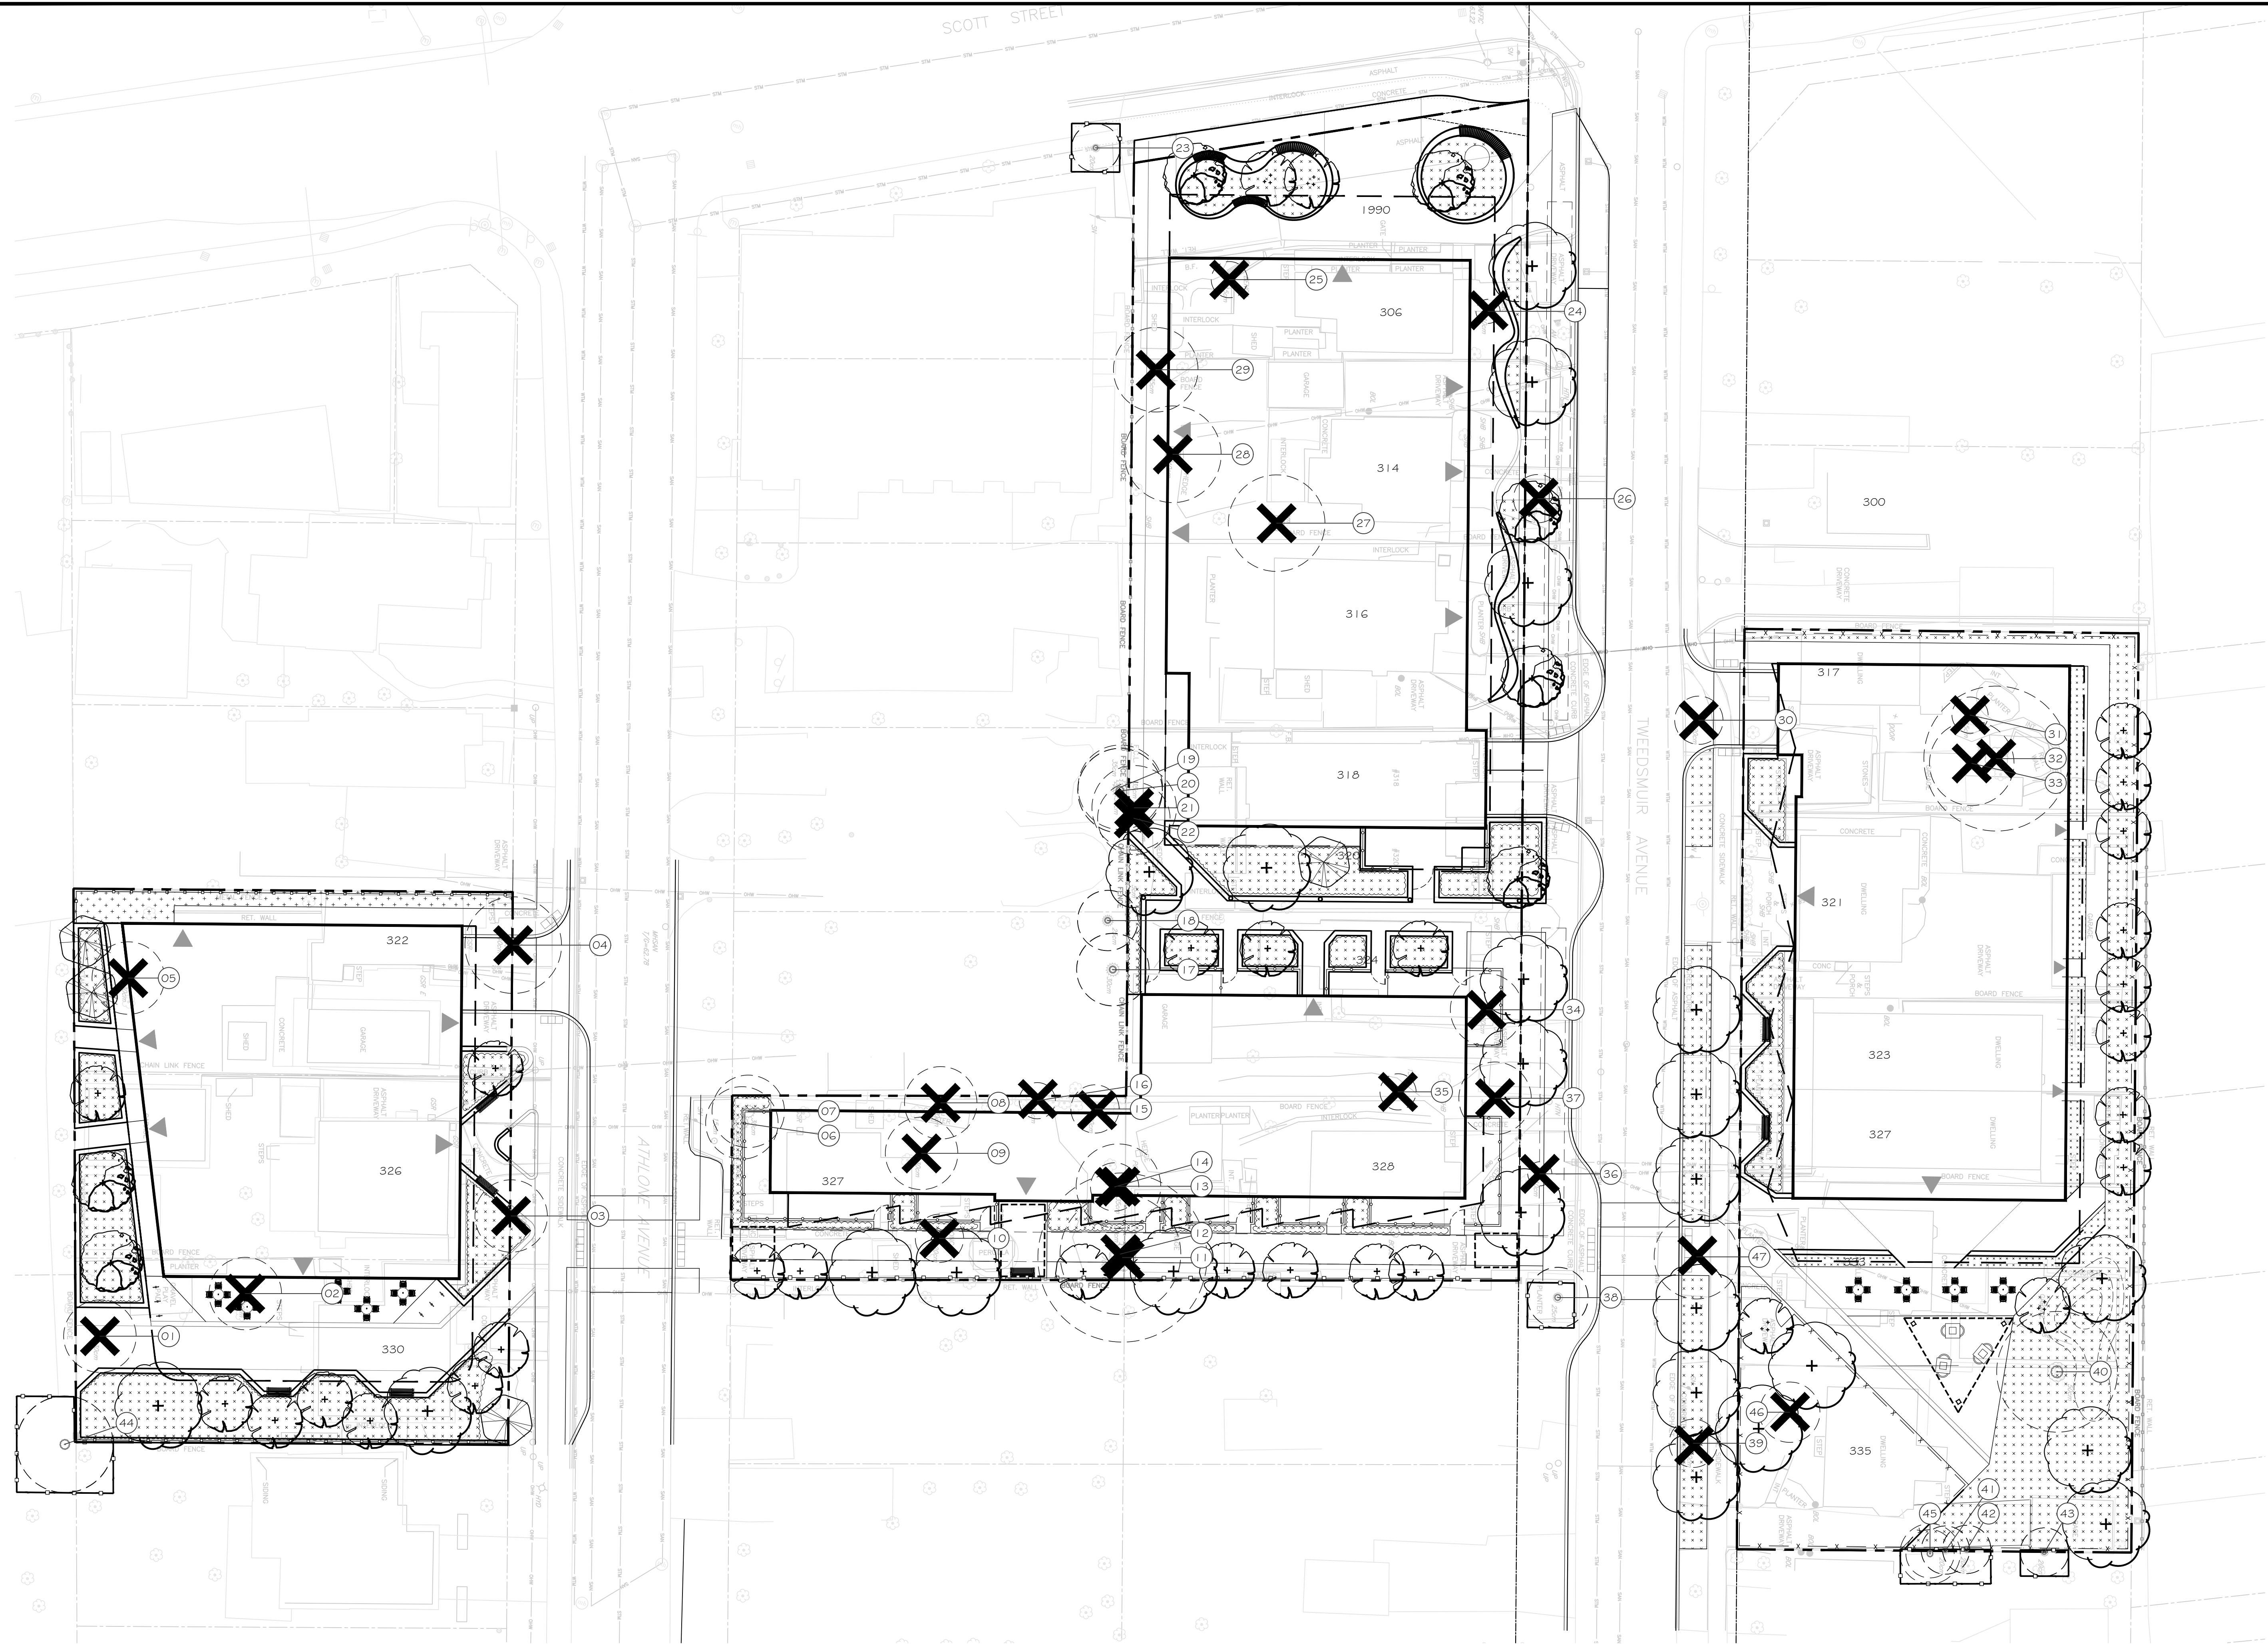

1 TREE INVENTORY PLAN



rla/architecture
56 Beech Street, Ottawa, Ontario K1S 3J6
t.613.724.9932 f.613.724.1209 www.rodericklahey.ca

Urbantypology

UNIT 10-163 STERLING ROAD TORONTO, ON CANADA, M8R 2B2 PH: 437.700.5446
UNIT 101-45 SPENCER STREET OTTAWA, ON CANADA, K1T 2P5 PH: 613.867.3042 / 613.897.1237

- LEGEND:
- CRITICAL ROOT ZONE (CRZ)
 - EXISTING DECIDUOUS TREE
 - EXISTING CONIFEROUS TREE
 - TREE TO BE REMOVED
 - TREE IDENTIFICATION TAG
 - TREE PROTECTION FENCING
 - SHRUB PLANTING

1 ISSUED FOR ZONING AND OPA 04 JUN 2025
NO.: REVISION: DATE:

ALL MEASUREMENTS ARE IN MILLIMETERS UNLESS SPECIFIED OTHERWISE. DO NOT SCALE THE DRAWINGS. ALL DRAWINGS TO BE READ IN CONJUNCTION WITH CONTRACT SPECIFICATIONS.
COPYRIGHT RESERVED. THIS DRAWING IS THE EXCLUSIVE PROPERTY OF URBANTYPOLOGY INC. AND SHALL NOT BE REPRODUCED OR USED FOR PURPOSES OTHER THAN INTENDED BY THE OWNER, WITHOUT PERMISSION.
THIS DRAWING SHALL ONLY BE USED FOR CONSTRUCTION WHEN FIXED WITH A PROFESSIONAL SEAL AND SIGNATURE BY THE LANDSCAPE ARCHITECT. IT IS THE RESPONSIBILITY OF THE CONTRACTOR TO:
• REPORT ALL DIMENSIONS AND CONDITIONS ON SITE.
• REPORT ALL ERRORS AND/OR OMISSIONS TO THE CONTRACT ADMINISTRATOR.
• COMPLY WITH ALL PERTINENT CODES, BYLAWS AND LAWS.
• VERIFY LOCATION OF ALL UNDERGROUND SERVICES AND UTILITIES WITH RESPECTIVE AUTHORITIES PRIOR TO COMMENCEMENT OF WORKS.

PROJECT:
**1994 SCOTT STREET
PARK RIVER PROPERTIES**

LOCATION:
**1994 SCOTT STREET
OTTAWA, ON**

DRAWN: SG START DATE:
CHECKED: SM 24 MAR, 2025

DRAWING:
**PROPOSED DEVELOPMENT &
CONSERVED VEGETATION PLAN**

SCALE: 1:250 PAGE SIZE: 24X36

PROJECT NUMBER: 24.46

NORTH: SHEET NO.:



XXXX-XX-XX-XX



SCALE:	NTS
DATE:	MARCH 2021
DRAWING NO.:	1 of 1

Urbantypology

COPYRIGHT RESERVED. THIS DRAWING IS THE EXCLUSIVE PROPERTY OF URBANUTOPOLGY INC. AND SHALL NOT BE REPRODUCED OR USED FOR PURPOSES OTHER THAN INTENDED BY THE OWNER, WITHOUT PERMISSION.

THIS DRAWING SHALL ONLY BE USED FOR CONSTRUCTION WHEN FIXED WITH PROFESSIONAL SEAL AND SIGNATURE BY THE LANDSCAPE ARCHITECT. IT IS THE RESPONSIBILITY OF THE CONTRACTOR TO:

- VERIFY ALL DIMENSIONS AND CONDITIONS ON SITE.
- REPORT ALL ERRORS AND OMISSIONS TO THE CONTRACT ADMINISTRATOR.
- COMPLY WITH ALL PERTINENT CODES, BY-LAWS AND LAWS.
- VERIFY LOCATION OF ALL UNDERGROUND SERVICES AND UTILITIES WITH RESPECTIVE AUTHORITIES PRIOR TO COMMENCEMENT OF WORK.

TCR 3

XXXX-XX-XXXX