





ACTOR SHALL CHECK ALL DIMENSIONS ON THE WORK AND REPORT ANY
PANCY TO THE LANDSCAPE ARCHITECT BEFORE PROCEEDING. ALL
GS AND SPECIFICATIONS ARE THE PROPERTY OF THE LANDSCAPE
ECT AND MUST BE RETURNED AT THE COMPLETION OF THE WORK. THIS
G IS NOT TO BE USED FOR CONSTRUCTION UNTIL SIGNED BY THE
APE ARCHITECT.

MAP

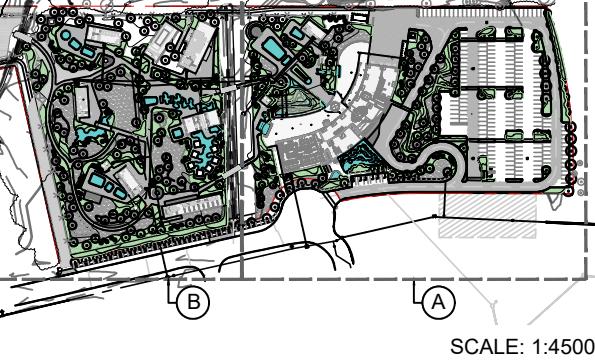

END

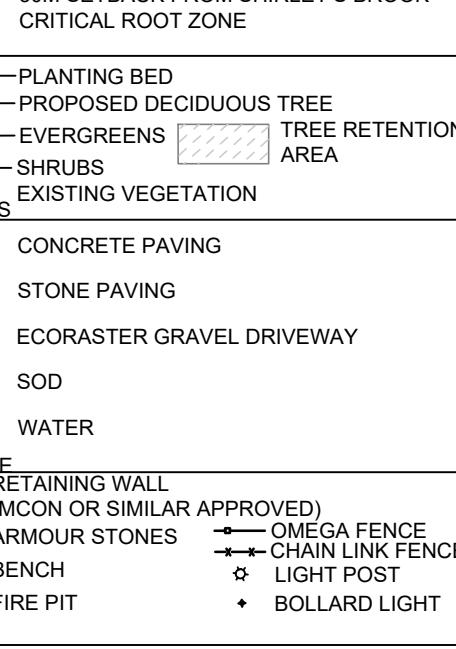

PROPERTY LINE
EXISTING CONTOUR LINE
PROPOSED CONTOUR LINE
30M SETBACK FROM SHIRLEY'S BROOK
CRITICAL ROOT ZONE

PLANTING

- PLANTING BED
- PROPOSED DECIDUOUS TREE
- EVERGREENS
- SHRUBS
- EXISTING VEGETATION

AREAS

- CONCRETE PAVING
- STONE PAVING
- ECORASTER GRAVEL DRIVEWAY
- SOD
- WATER

STRUCTURE


- RETAINING WALL
(MCON OR SIMILAR APPROVED)
- ARMOUR STONES
- BENCH
- FIRE PIT
- OMEGA FENCE
- CHAIN LINK FENCE
- LIGHT POST
- BOLLARD LIGHT

IMAGE

- ACCESSIBLE PARKING SPOT
- FIRE ROUTE SIGN
- ACCESSIBLE PARKING DESTINATION SIGN

VISIONS

Description	Date
-------------	------

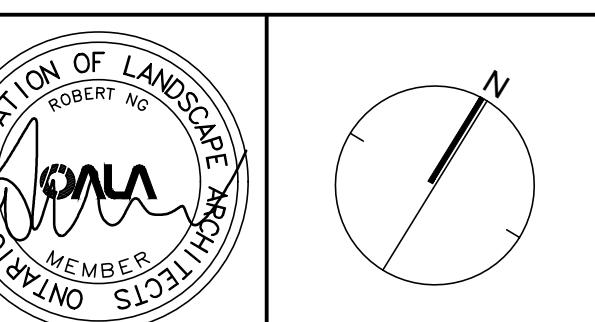

IAK
design strategies

STERLING ROAD, SUITE 211, TORONTO, ON M6R 2B2 CANADA
6.340.8700 F 416.340.7100 NAKDESIGNSTRATEGIES.COM

OBJECT

ERENVITA WELLNESS SPA

Solandt, Ottawa, Ontario

NER

Silk Development Group

E

OVERALL LANDSCAPE PLAN


三: OCT.25

E: 1:500

WN: AC


CKED: NG | L001
NO.: 25-337

L001

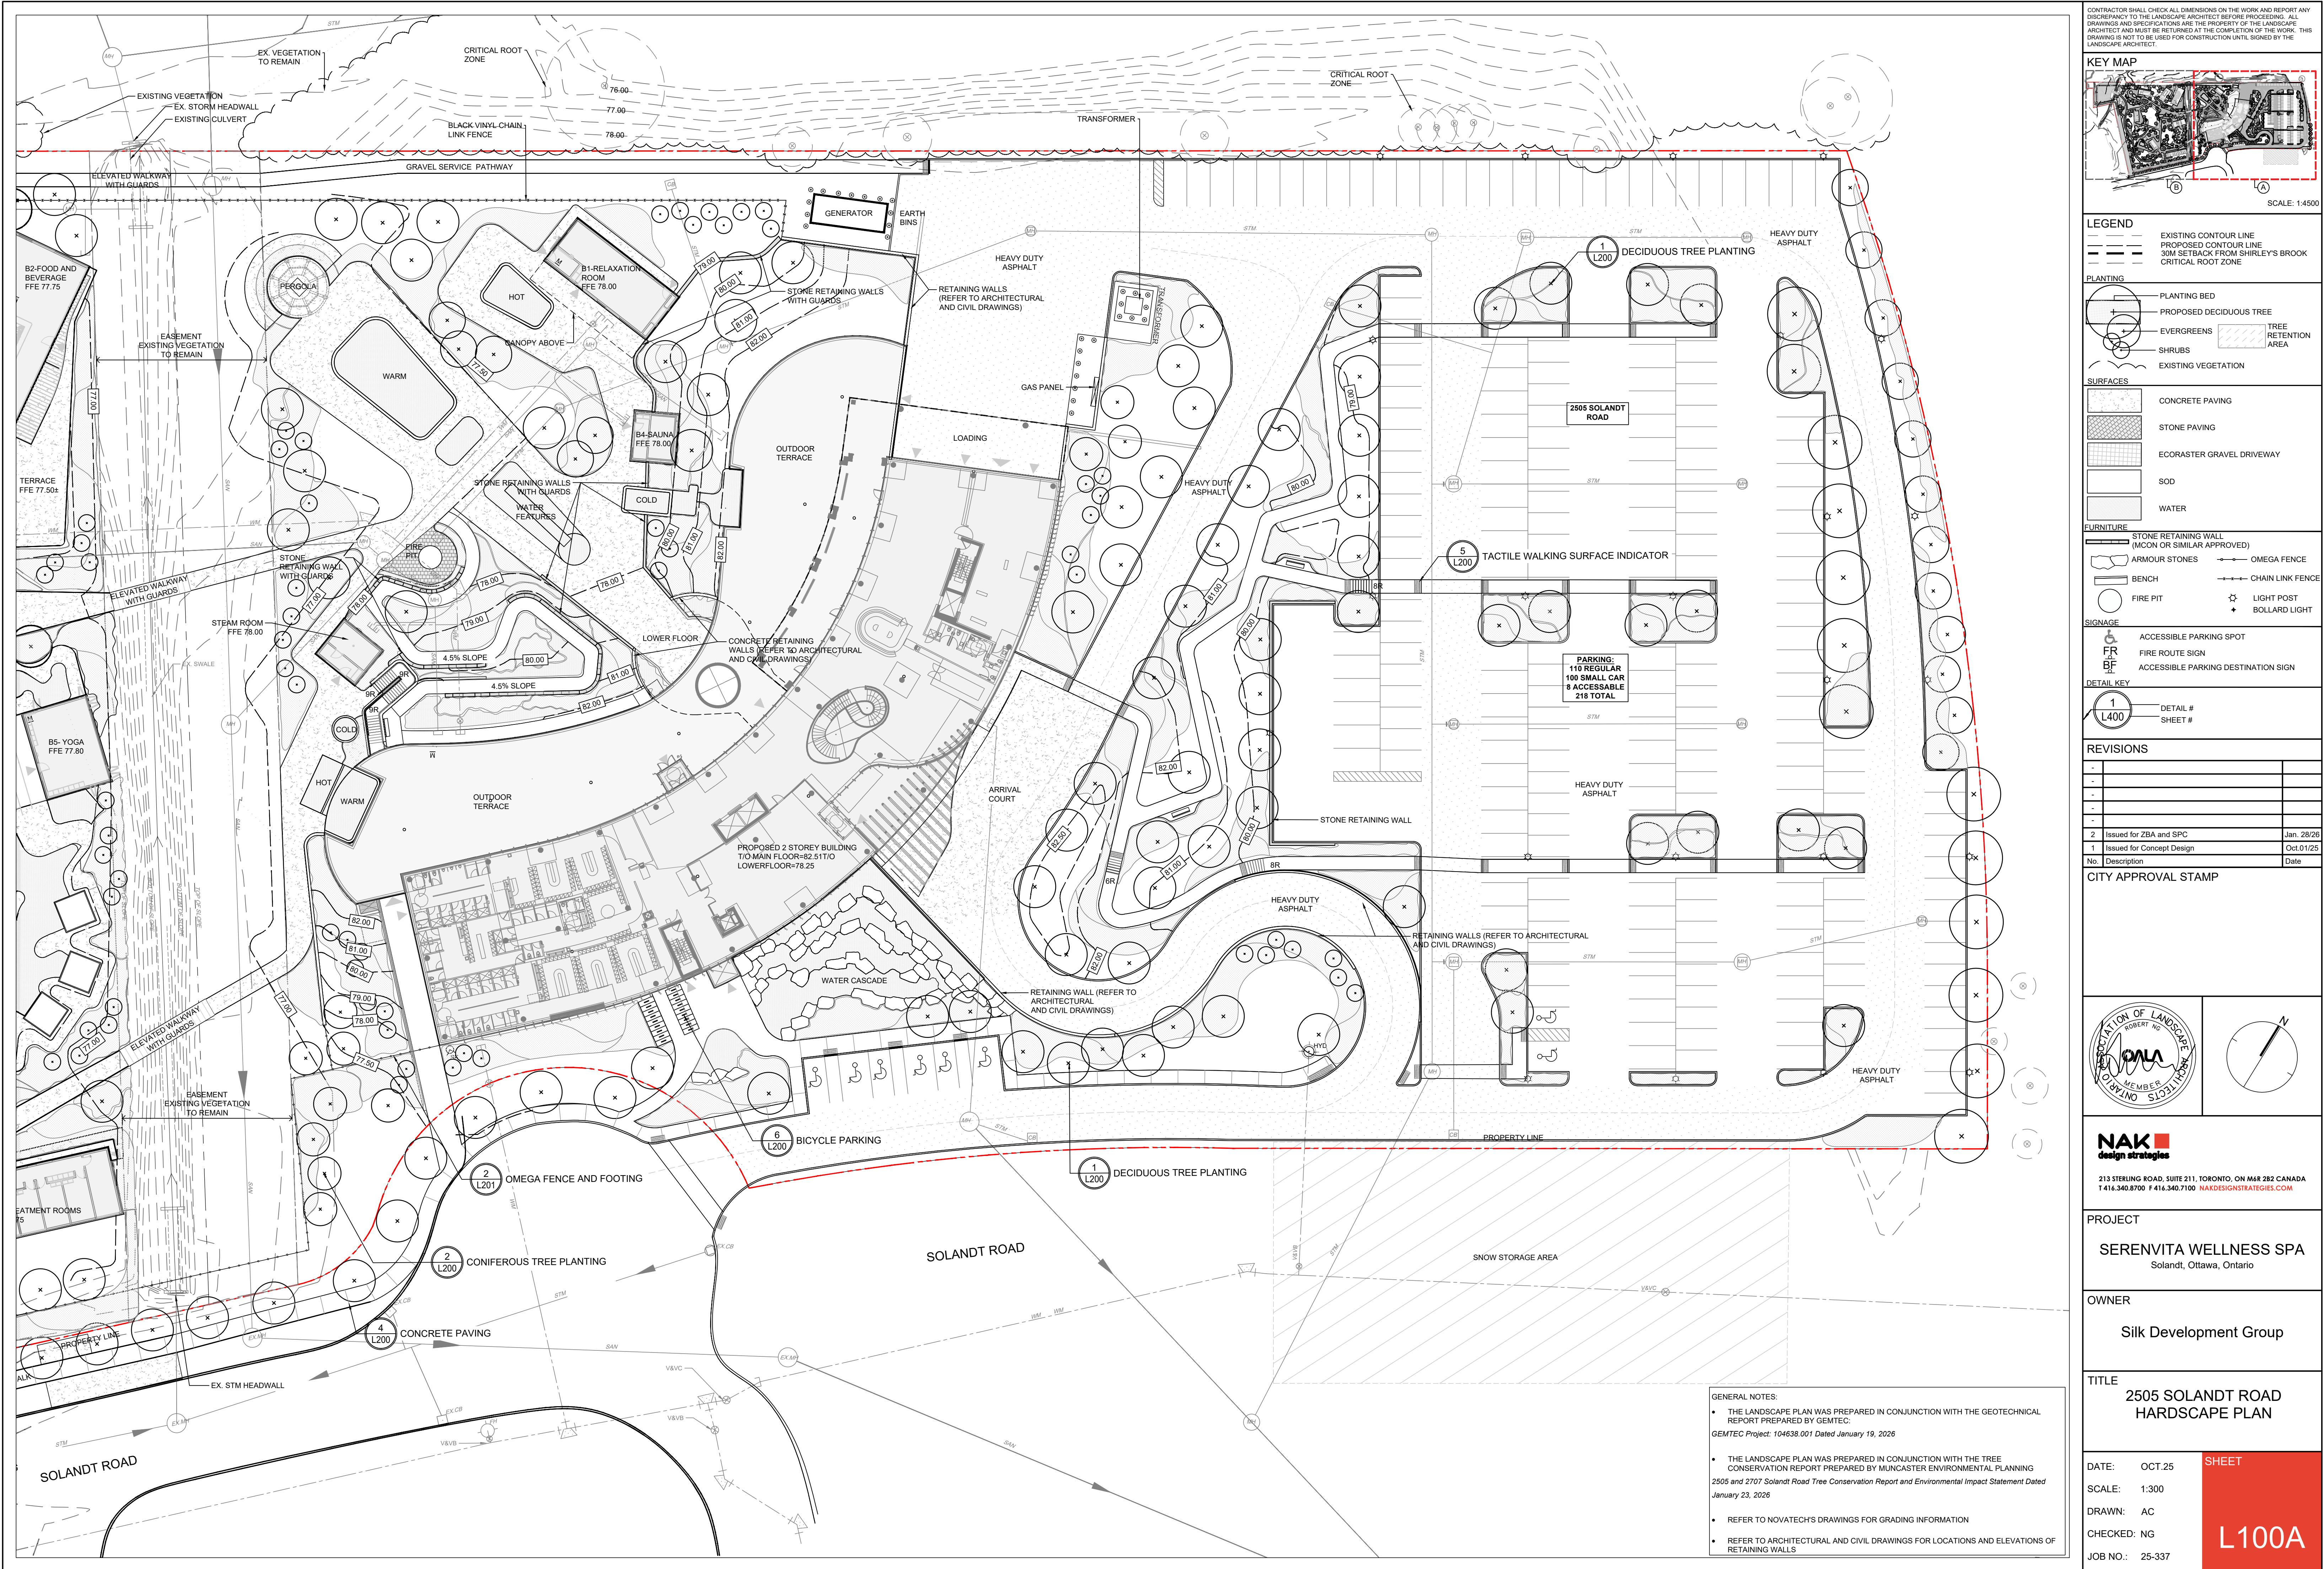



<p>CONTRACTOR SHALL CHECK ALL DIMENSIONS ON THE WORK AND REPORT ANY DISCREPANCY TO THE LANDSCAPE ARCHITECT BEFORE PROCEEDING. ALL DRAWINGS ARE THE PROPERTY OF THE LANDSCAPE ARCHITECT. THE PROPERTY ARCHITECT AND MUST BE RETURNED AT THE COMPLETION OF THE WORK. THIS DRAWING IS NOT TO BE USED FOR CONSTRUCTION UNTIL SIGNED BY THE LANDSCAPE ARCHITECT.</p>	
<p>KEY MAP</p>	
<p>LEGEND</p> <table border="1"> <tr> <td>EXISTING CONTOUR LINE</td> <td>PROPOSED CONTOUR LINE</td> </tr> <tr> <td>30M SETBACK FROM SHIRLEY'S BROOK</td> <td>Critical Root Zone</td> </tr> <tr> <td colspan="2">PLANTING</td> </tr> <tr> <td>PLANTING BED</td> <td>PROPOSED DECIDUOUS TREE</td> </tr> <tr> <td>Evergreens</td> <td>TREE RETENTION AREA</td> </tr> <tr> <td>SHRUBS</td> <td>EXISTING VEGETATION</td> </tr> <tr> <td colspan="2">SURFACES</td> </tr> <tr> <td>CONCRETE PAVING</td> <td>STONE PAVING</td> </tr> <tr> <td>ECORASTER GRAVEL DRIVEWAY</td> <td>SOD</td> </tr> <tr> <td>WATER</td> <td></td> </tr> <tr> <td colspan="2">FURNITURE</td> </tr> <tr> <td>STONE RETAINING WALL (MCON OR SIMILAR APPROVED)</td> <td>ARMOUR STONES</td> </tr> <tr> <td>OMEGA FENCE</td> <td>CHAIN LINK FENCE</td> </tr> <tr> <td>BENCH</td> <td>Light Post</td> </tr> <tr> <td>FIRE PIT</td> <td>BOLLARD LIGHT</td> </tr> <tr> <td colspan="2">SIGNAGE</td> </tr> <tr> <td>FR</td> <td>Accessible Parking Spot</td> </tr> <tr> <td>BF</td> <td>Fire Route Sign</td> </tr> <tr> <td></td> <td>Accessible Parking Destination Sign</td> </tr> <tr> <td colspan="2">DETAIL KEY</td> </tr> <tr> <td>1</td> <td>Detail #</td> </tr> <tr> <td>L400</td> <td>Sheet #</td> </tr> <tr> <td colspan="2">REVISIONS</td> </tr> <tr> <td>-</td> <td></td> </tr> <tr> <td>-</td> <td></td> </tr> <tr> <td>-</td> <td></td> </tr> <tr> <td>-</td> <td></td> </tr> <tr> <td>2</td> <td>Issued for ZBA and SPC</td> </tr> <tr> <td>1</td> <td>Issued for Concept Design</td> </tr> <tr> <td>No</td> <td>Date</td> </tr> <tr> <td colspan="2">CITY APPROVAL STAMP</td> </tr> <tr> <td colspan="2"> </td> </tr> <tr> <td colspan="2"> <p>NAK </p> <p>213 STERLING ROAD, SUITE 211, TORONTO, ON M4R 2B2 CANADA T 416.340.8700 F 416.340.7100 NAKDESIGNSTRATEGIES.COM</p> </td></tr> <tr> <td colspan="2"> <p>PROJECT</p> <p>SERENVITA WELLNESS SPA Solandt, Ottawa, Ontario</p> </td></tr> <tr> <td colspan="2"> <p>OWNER</p> <p>Silk Development Group</p> </td></tr> <tr> <td colspan="2"> <p>TITLE</p> <p>2707 SOLANDT ROAD Hardscape Plan</p> </td></tr> <tr> <td colspan="2"> <p>DATE: OCT.25 SCALE: 1:300 DRAWN: AC CHECKED: NG JOB NO.: 25-337</p> </td></tr> <tr> <td colspan="2"> <p>Sheet L100B</p> </td></tr> </table>		EXISTING CONTOUR LINE	PROPOSED CONTOUR LINE	30M SETBACK FROM SHIRLEY'S BROOK	Critical Root Zone	PLANTING		PLANTING BED	PROPOSED DECIDUOUS TREE	Evergreens	TREE RETENTION AREA	SHRUBS	EXISTING VEGETATION	SURFACES		CONCRETE PAVING	STONE PAVING	ECORASTER GRAVEL DRIVEWAY	SOD	WATER		FURNITURE		STONE RETAINING WALL (MCON OR SIMILAR APPROVED)	ARMOUR STONES	OMEGA FENCE	CHAIN LINK FENCE	BENCH	Light Post	FIRE PIT	BOLLARD LIGHT	SIGNAGE		FR	Accessible Parking Spot	BF	Fire Route Sign		Accessible Parking Destination Sign	DETAIL KEY		1	Detail #	L400	Sheet #	REVISIONS		-		-		-		-		2	Issued for ZBA and SPC	1	Issued for Concept Design	No	Date	CITY APPROVAL STAMP				<p>NAK </p> <p>213 STERLING ROAD, SUITE 211, TORONTO, ON M4R 2B2 CANADA T 416.340.8700 F 416.340.7100 NAKDESIGNSTRATEGIES.COM</p>		<p>PROJECT</p> <p>SERENVITA WELLNESS SPA Solandt, Ottawa, Ontario</p>		<p>OWNER</p> <p>Silk Development Group</p>		<p>TITLE</p> <p>2707 SOLANDT ROAD Hardscape Plan</p>		<p>DATE: OCT.25 SCALE: 1:300 DRAWN: AC CHECKED: NG JOB NO.: 25-337</p>		<p>Sheet L100B</p>	
EXISTING CONTOUR LINE	PROPOSED CONTOUR LINE	
30M SETBACK FROM SHIRLEY'S BROOK	Critical Root Zone	
PLANTING	
PLANTING BED	PROPOSED DECIDUOUS TREE	
Evergreens	TREE RETENTION AREA	
SHRUBS	EXISTING VEGETATION	
SURFACES	
CONCRETE PAVING	STONE PAVING	
ECORASTER GRAVEL DRIVEWAY	SOD	
WATER	
FURNITURE	
STONE RETAINING WALL (MCON OR SIMILAR APPROVED)	ARMOUR STONES	
OMEGA FENCE	CHAIN LINK FENCE	
BENCH	Light Post	
FIRE PIT	BOLLARD LIGHT	
SIGNAGE	
FR	Accessible Parking Spot	
BF	Fire Route Sign	
	Accessible Parking Destination Sign	
DETAIL KEY	
1	Detail #	
L400	Sheet #	
REVISIONS	
-	
-	
-	
-	
2	Issued for ZBA and SPC	
1	Issued for Concept Design	
No	Date	
CITY APPROVAL STAMP	
<p>NAK </p> <p>213 STERLING ROAD, SUITE 211, TORONTO, ON M4R 2B2 CANADA T 416.340.8700 F 416.340.7100 NAKDESIGNSTRATEGIES.COM</p>	
<p>PROJECT</p> <p>SERENVITA WELLNESS SPA Solandt, Ottawa, Ontario</p>	
<p>OWNER</p> <p>Silk Development Group</p>	
<p>TITLE</p> <p>2707 SOLANDT ROAD Hardscape Plan</p>	
<p>DATE: OCT.25 SCALE: 1:300 DRAWN: AC CHECKED: NG JOB NO.: 25-337</p>	
<p>Sheet L100B</p>	

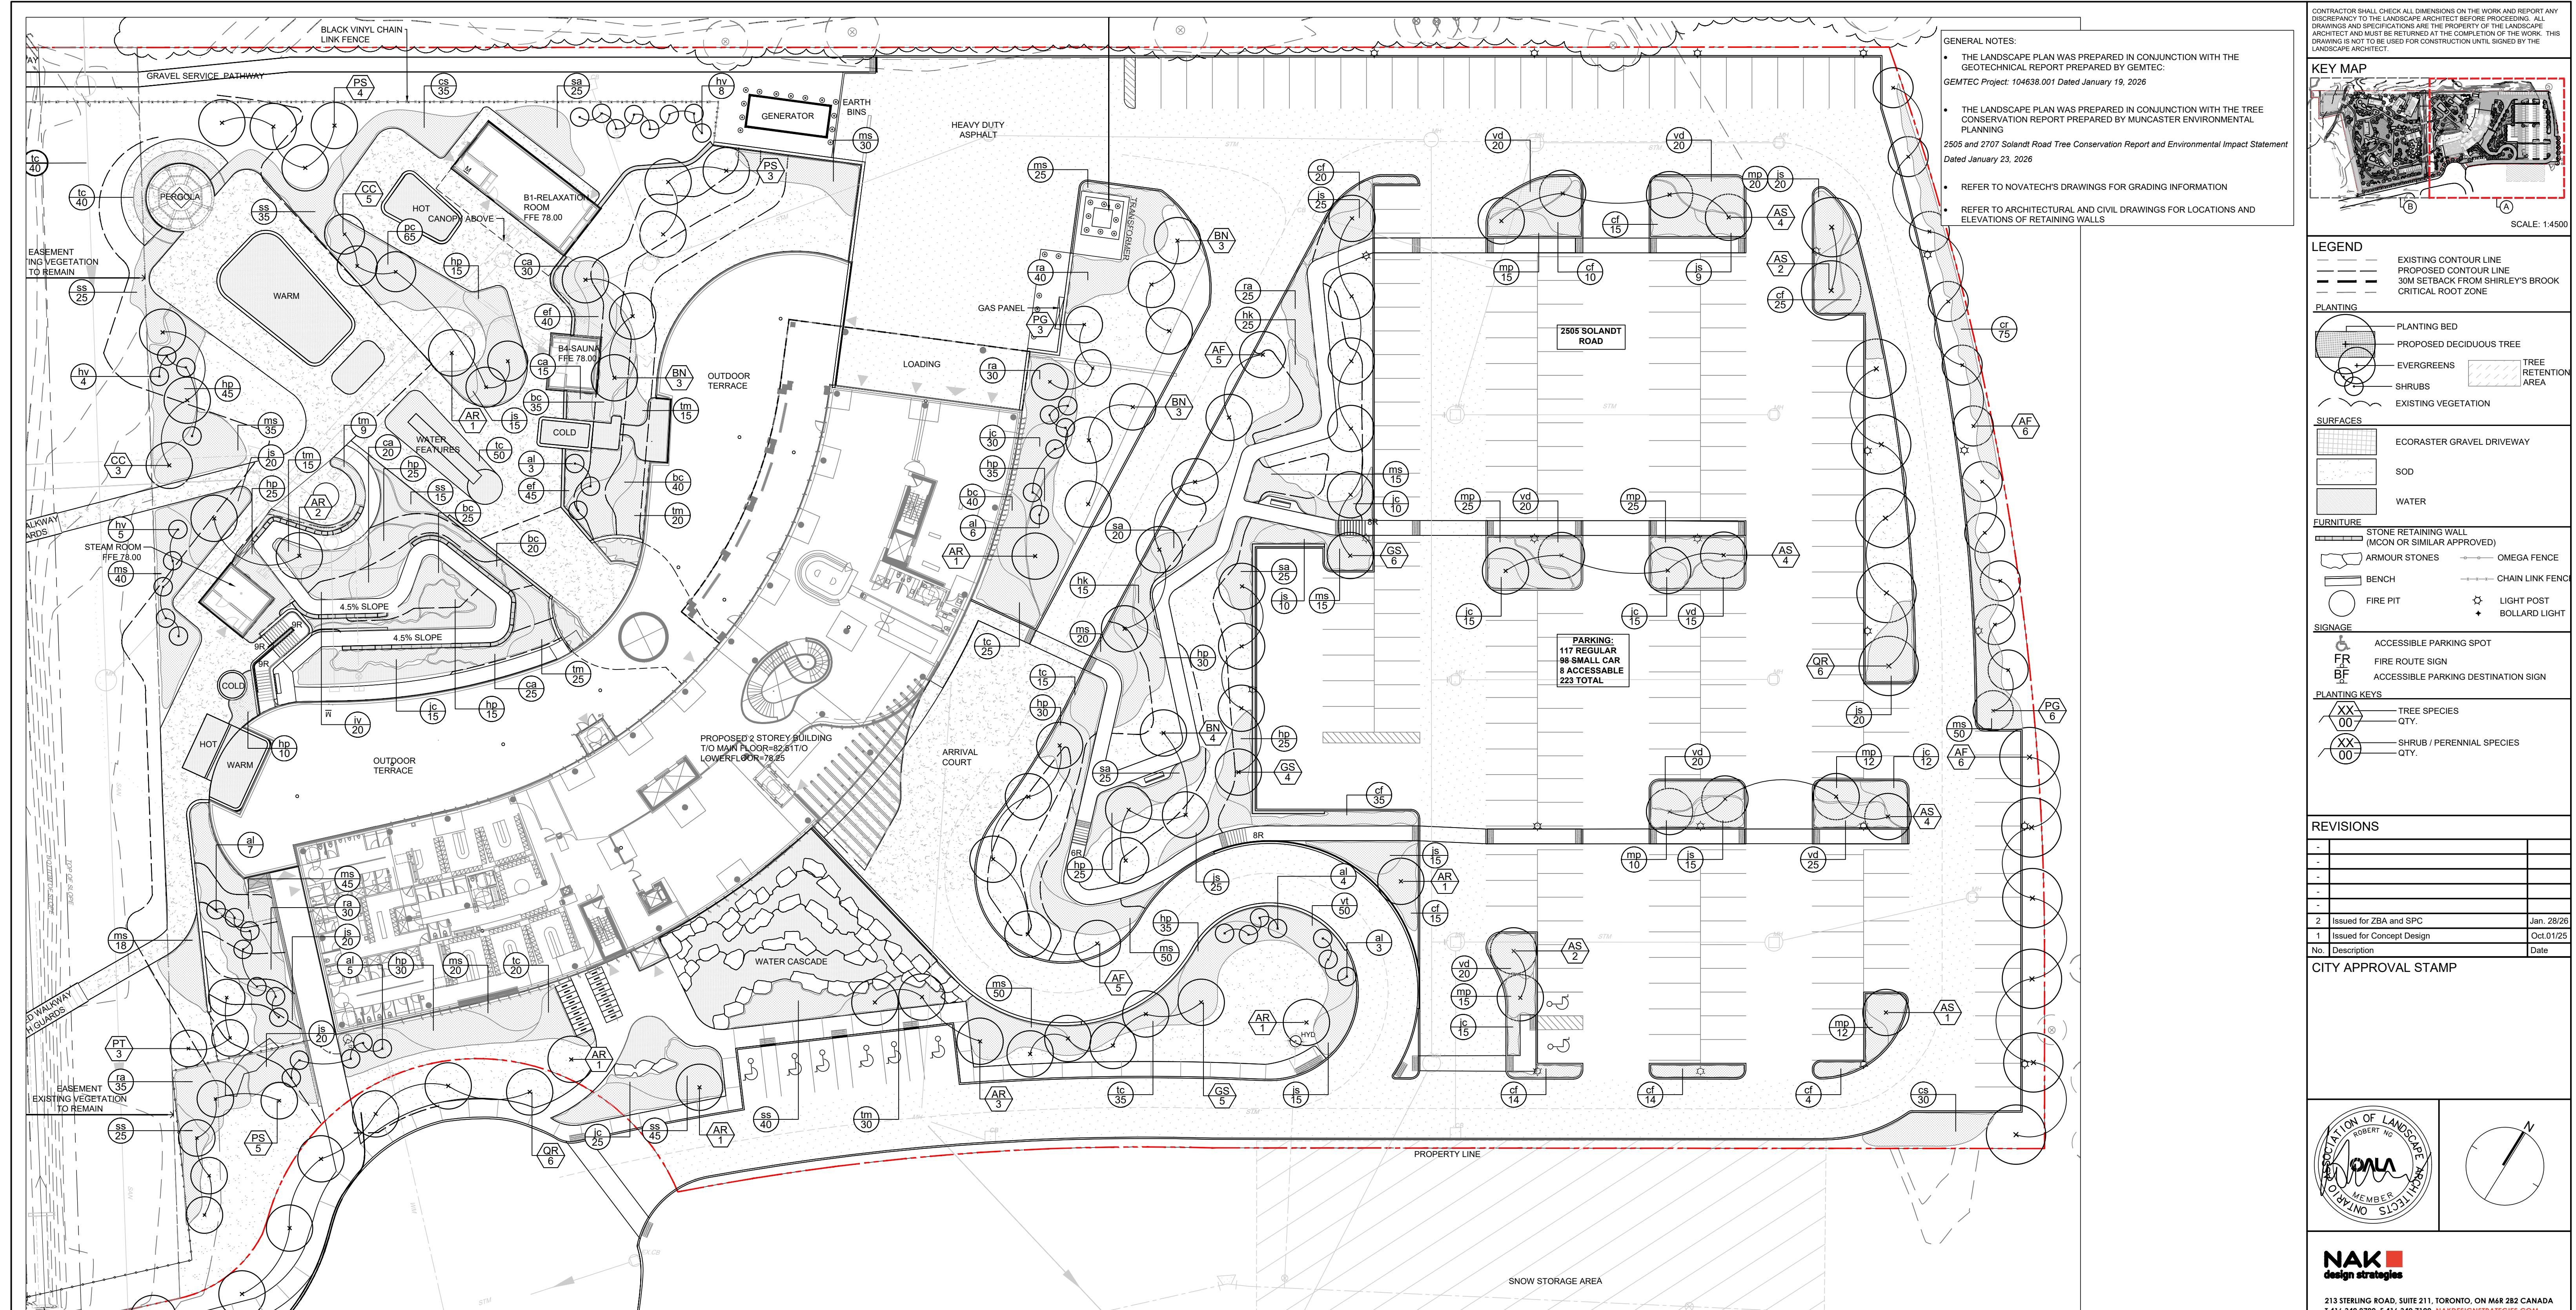

Plant Schedule A


KEY	QTY.	BOTANICAL NAME	COMMON NAME	CAL.	SIZES (mm)	SIZES (cm)	REMARKS	NATIVE DROUGHT
Deciduous Trees								
AR	11	<i>Acer rubrum</i>	Red Maple clump.	80			S.B.	x x
AS	17	<i>Acer saccharinum</i>	Silver Maple	70			S.B.	x
AF	22	<i>Acer x freemanii</i>	Autumn Blaze Maple	70			S.B.	x
BN	13	<i>Betula nigra</i>	River Birch	70			S.B.	
CC	8	<i>Carpinus caroliniana fastigiata</i>	American Hornbeam	60			S.B.	x x
GS	15	<i>Gleditsia triacanthos var. inermis 'Skyline'</i>	Skyline Honeylocust	70			S.B.	x x
PT	3	<i>Populus tremuloides</i>	Trembling Aspen	60			S.B.	x x
QR	12	<i>Quercus rubra</i>	Red Oak	70			S.B.	x x
Coniferous Trees								
PG	9	<i>Picea glauca</i>	White Spruce	250 HT.			S.B.	x x
PS	12	<i>Pinus strobus</i>	Eastern White Pine	250 HT.			S.B.	x x
Ornamental Grasses								
bc	160	<i>Bouteloua curtipendula</i>	Side Oats Grama	2 GAL.			P.	x x
cf	152	<i>Calamagrostis x acutiflora 'Karl Foerster'</i>	Feather Reed Grass	2 GAL.			P.	
ms	413	<i>Miscanthus sinensis 'Autumn Anthem'</i>	Autumn Anthem Maiden Grass	2 GAL.			P.	x
ss	185	<i>Schizachyrium scoparium</i>	Little Bluestem	2 GAL.			P.	x x

Shrubs


al	28	<i>Amelanchier laevis</i>	Allegheny Serviceberry	175 HT.		S.B.	x	x
ca	90	<i>Cotoneaster apiculatus</i>	Cranberry Cotoneaster	60 SPR.		P.		x
cr	75	<i>Cornus racemosa</i>	Gray Dogwood	175 HT.		S.B.	x	x
cs	65	<i>Cornus sericea</i>	Red Osier Dogwood	60 HT.		P.		x
hk	40	<i>Hypericum kalmianum</i>	Pot O' Gold	50 HT.		P.	x	x
hp	345	<i>Hydrangea paniculata</i>	PeeGee Hydrangea	50 HT.		P.		
hv	17	<i>Hamamelis virginiana</i>	Witchhazel	175 HT.		S.B.	x	x
iv	20	<i>Ilex verticillata</i>	Winterberry Holly	50 HT.		P.	x	
mp	128	<i>Myrica pensylvanica</i>	Bayberry	50 HT.		P.	x	x
ra	160	<i>Rhus aromatica</i>	Fragrant Sumac	50 HT.		P.	x	x
sa	95	<i>Symporicarpus albus</i>	Snowberry	50 HT.		P.	x	x
vd	140	<i>Viburnum dentatum</i>	Arrowwood	160 HT.		S.B.	x	x
vt	50	<i>Viburnum trilobum</i>	Highbush Cranberry	160 HT.		P.	x	x
ef	85	<i>Euonymus fortunei 'Vegetus'</i>	Bigleaf Wintercreeper	50 SPR.		P.		x
jc	137	<i>Juniperus sabina tamariscifolia</i>	Blue Tamaric Savin Juniper	60 SPR.		P.		x
js	229	<i>Juniperus communis</i>	Common Juniper	60 SPR.		P.	x	x
pc	65	<i>Paxistima canbyi</i>	Mountain Lover	2 GAL.		P.		x
tc	225	<i>Taxus canadensis</i>	Canada Yew	60 HT.		P.	x	
tm	114	<i>Taxus x media 'Andersonii'</i>	Anderson's Spreading Yew	60 HT.				x

CONTRACTOR SHALL CHECK ALL DIMENSIONS ON THE WORK AND REPORT ANY DISCREPANCY TO THE LANDSCAPE ARCHITECT BEFORE PROCEEDING. ALL DRAWINGS ARE THE PROPERTY OF THE LANDSCAPE ARCHITECT AND MUST BE RETURNED AT THE COMPLETION OF THE WORK. THIS DRAWING IS NOT TO BE USED FOR CONSTRUCTION UNTIL SIGNED BY THE LANDSCAPE ARCHITECT.

KEY MAP

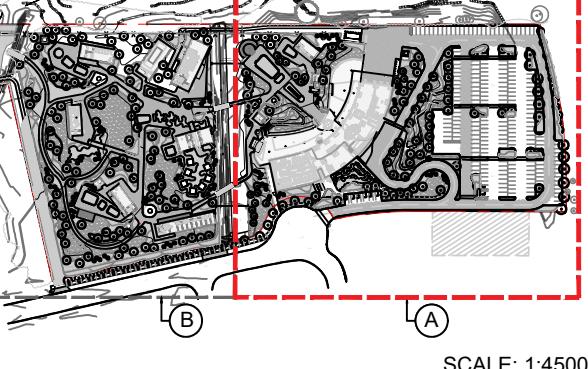


LEGEND

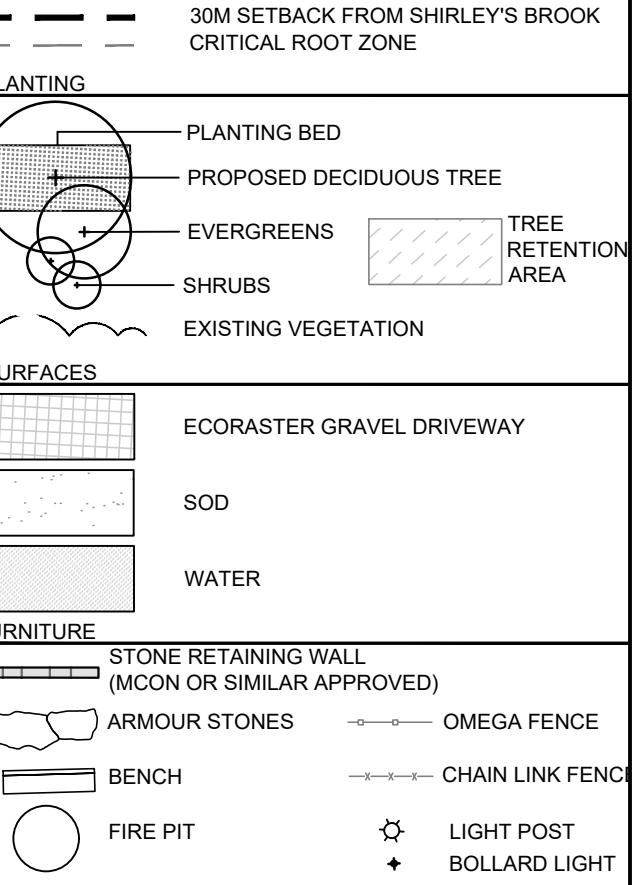

REVISIONS

2	Issued for ZBA and SPC	Jan. 28/26
1	Issued for Concept Design	Oct. 01/25
No.	Description	Date

CITY APPROVAL STAMP

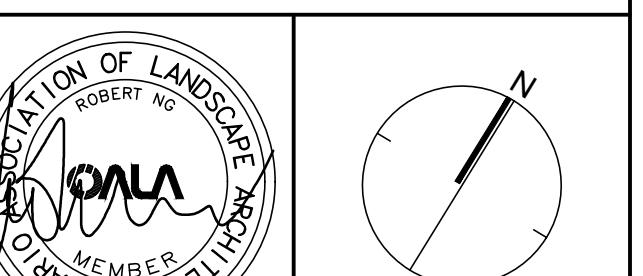

NAK
design strategies

213 STERLING ROAD, SUITE 211, TORONTO, ON M4R 2B2 CANADA
 T 416.340.8700 F 416.340.7100 NAKDESIGNSTRATEGIES.COM


PROJECT

SERENVITA WELLNESS SPA
Solandt, Ottawa, Ontario

OWNER
Silk Development Group

TITLE
2505 SOLANDT ROAD
PLANTING PLAN

DATE: OCT.25 **SCALE:** 1:300 **DRAWN:** AC **CHECKED:** NG **JOB NO.:** 25-337 **SHEET**
L101A

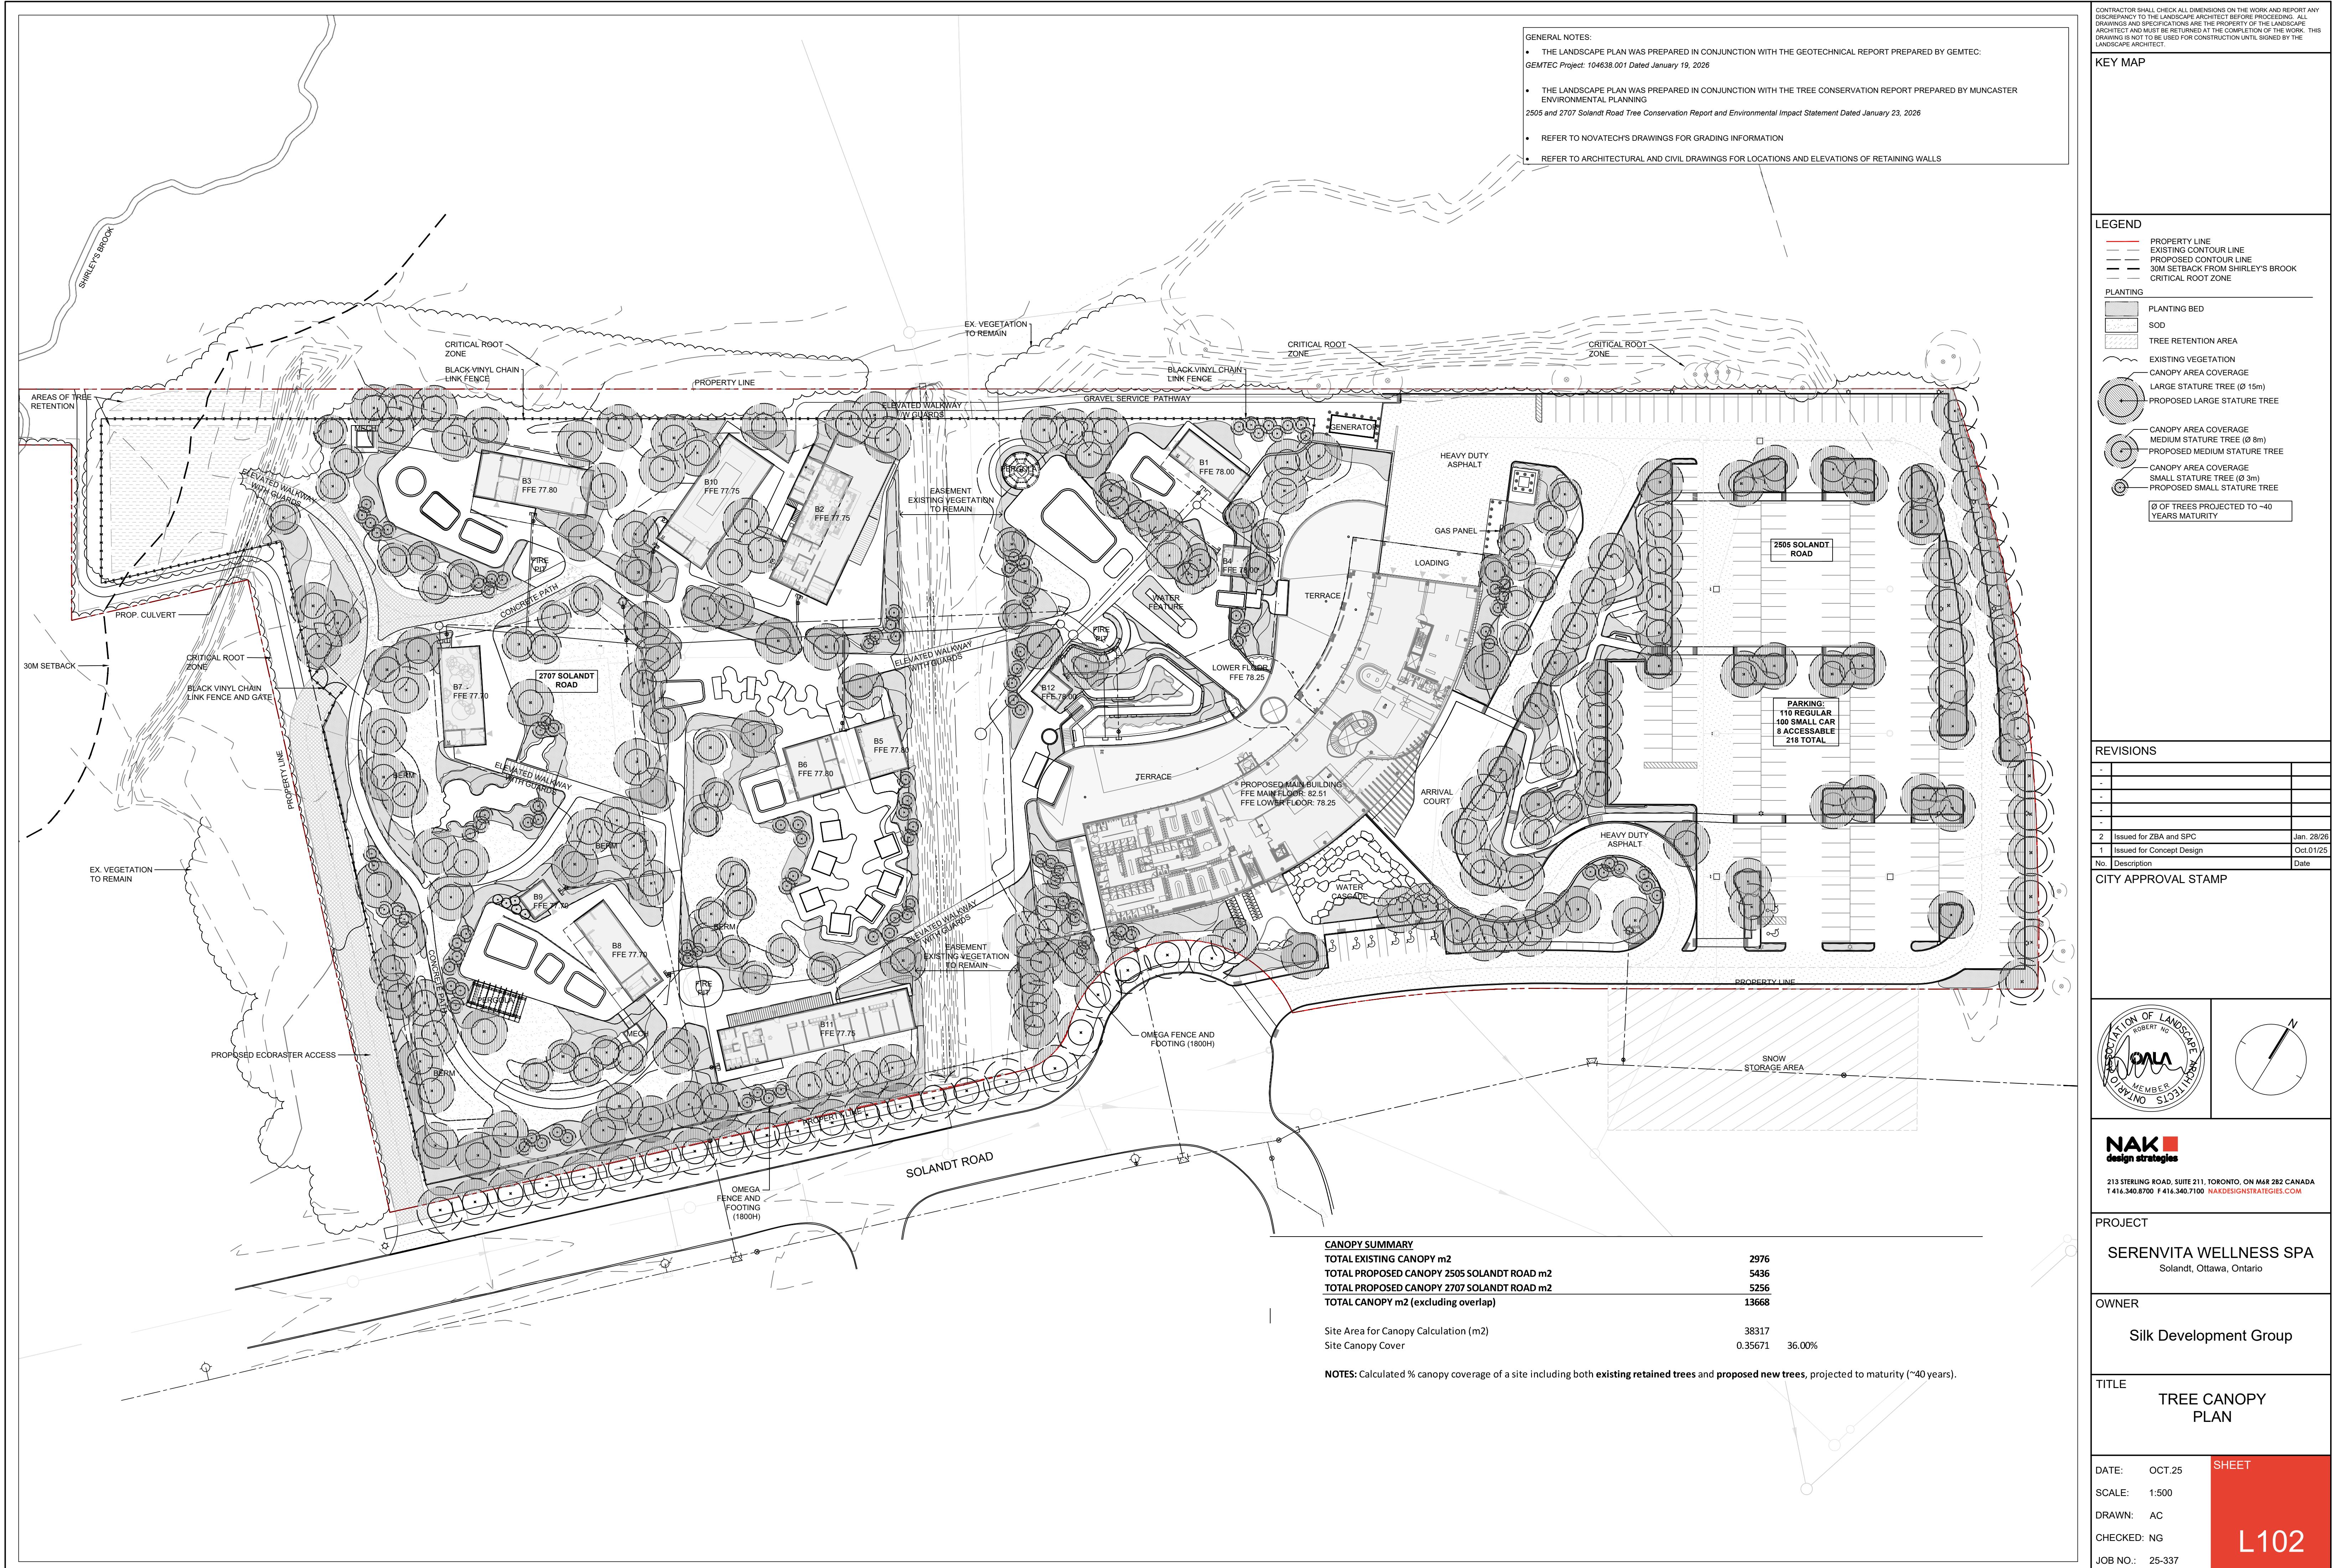


KEY MAP

LEGEND

REVISIONS

-	
-	
-	
-	
2	Issued for ZBA and SPC
1	Issued for Concept Design
No.	Date

CITY APPROVAL STAMP

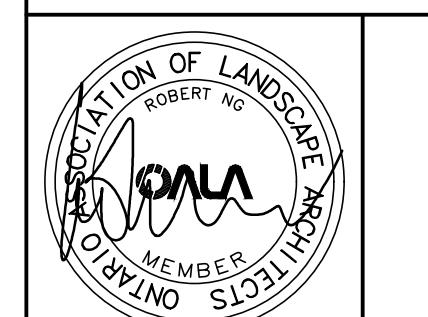

NAK

design strategies

213 STERLING ROAD, SUITE 211, TORONTO, ON M4R 2B2 CANADA

T 416.340.8700 F 416.340.7100 NAKDESIGNSTRATEGIES.COM

PROJECT

SERENVITA WELLNESS SPA

Solandt, Ottawa, Ontario

OWNER

Silk Development Group

TITLE

LANDSCAPE DETAILS

DATE: OCT.25


SCALE: AS SHOWN

DRAWN: AC


CHECKED: NG

JOB NO.: 25-337


L200

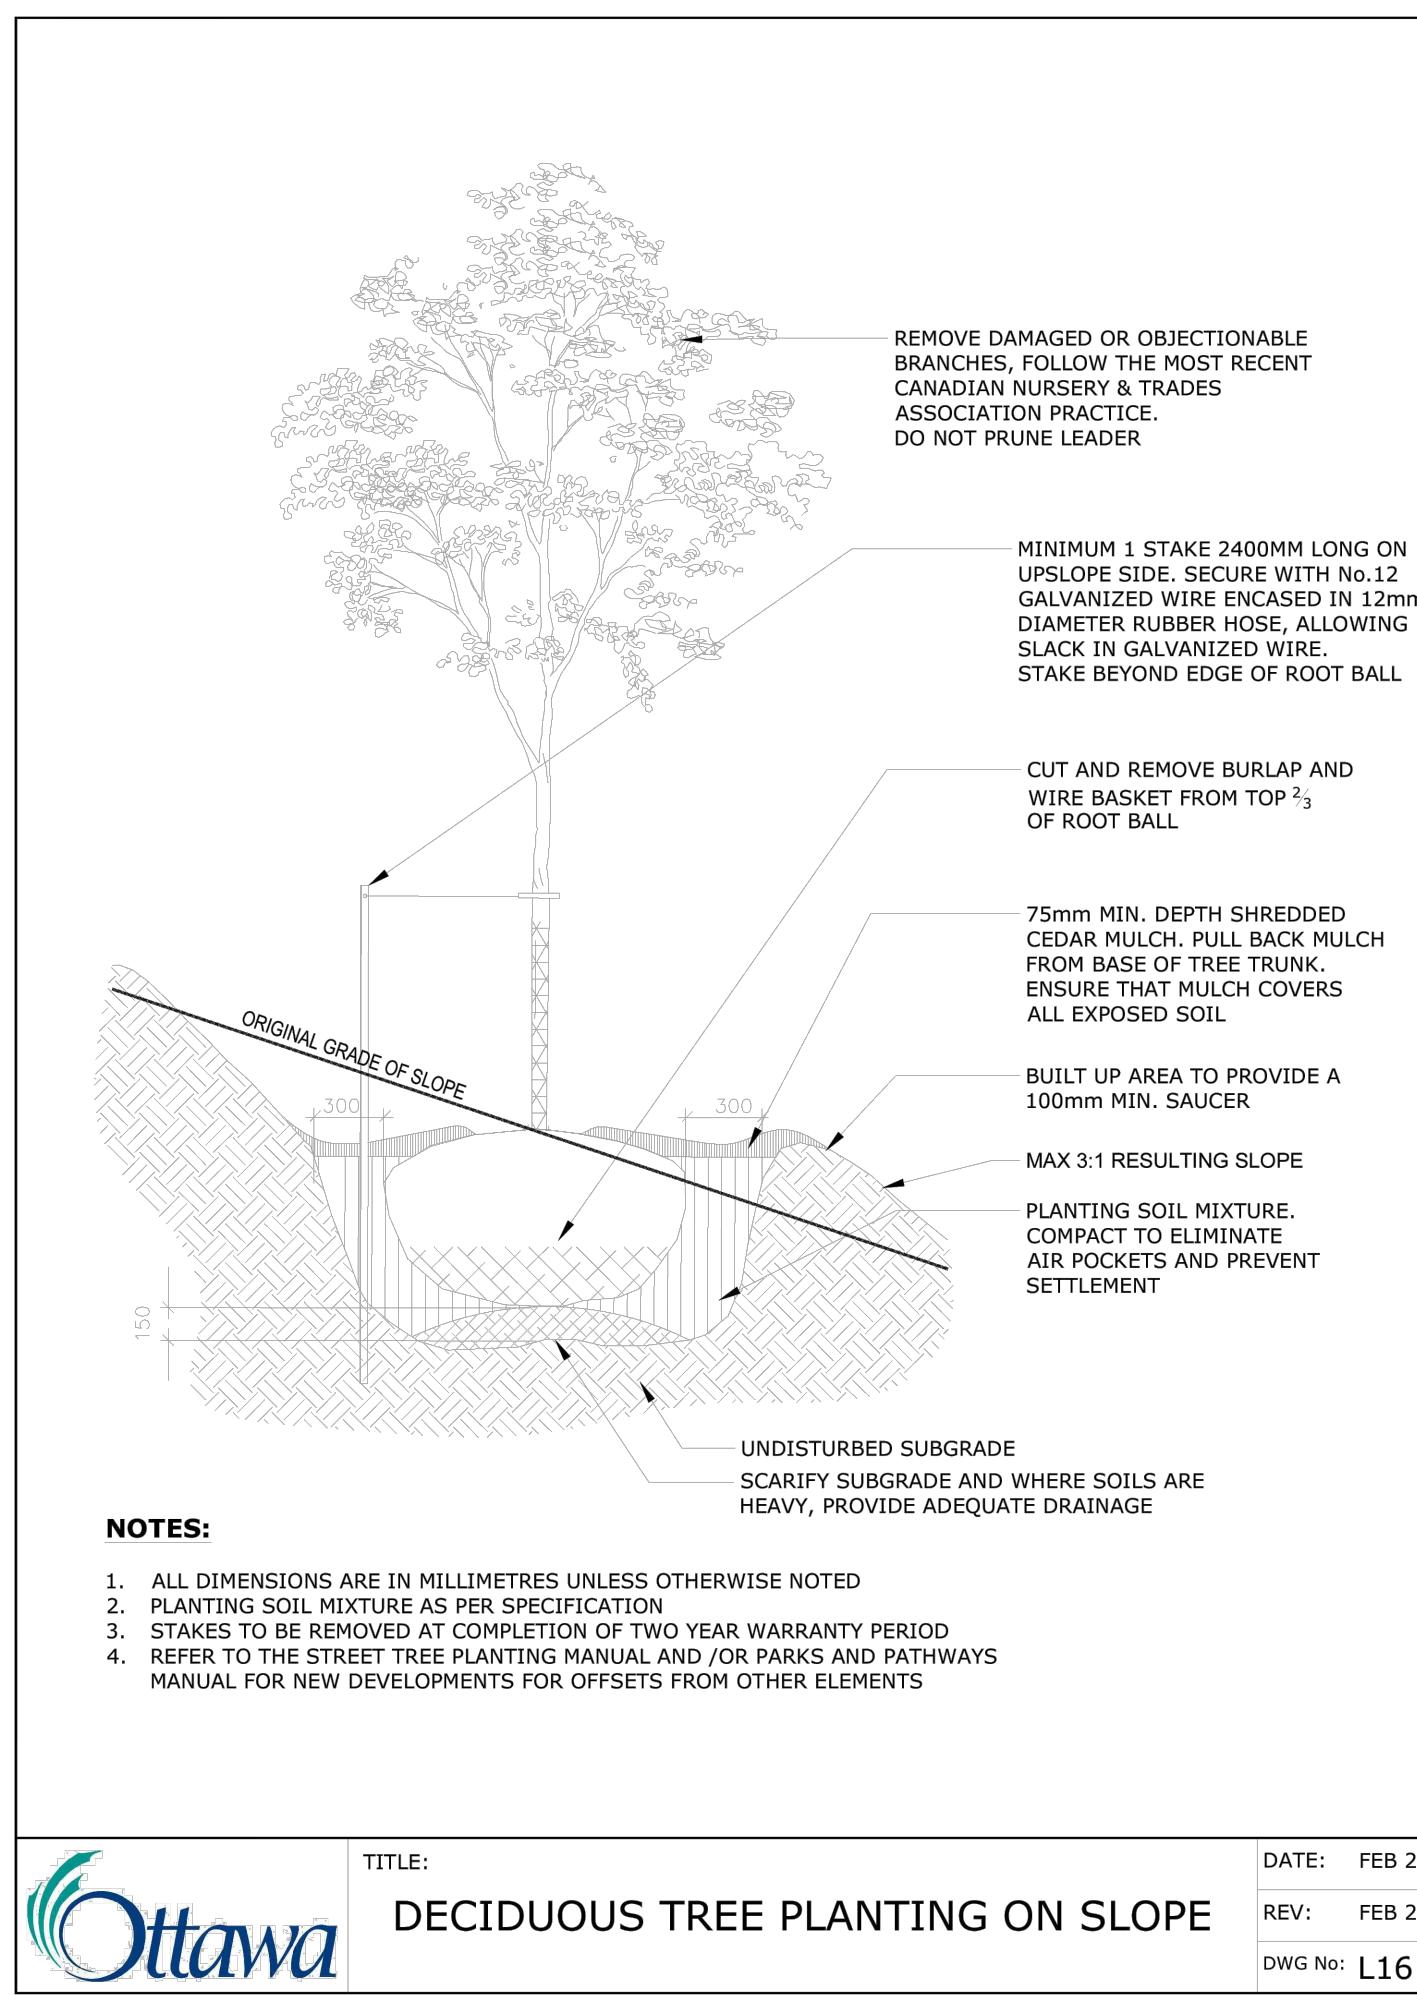


1 DECIDUOUS TREE PLANTING N.T.S.

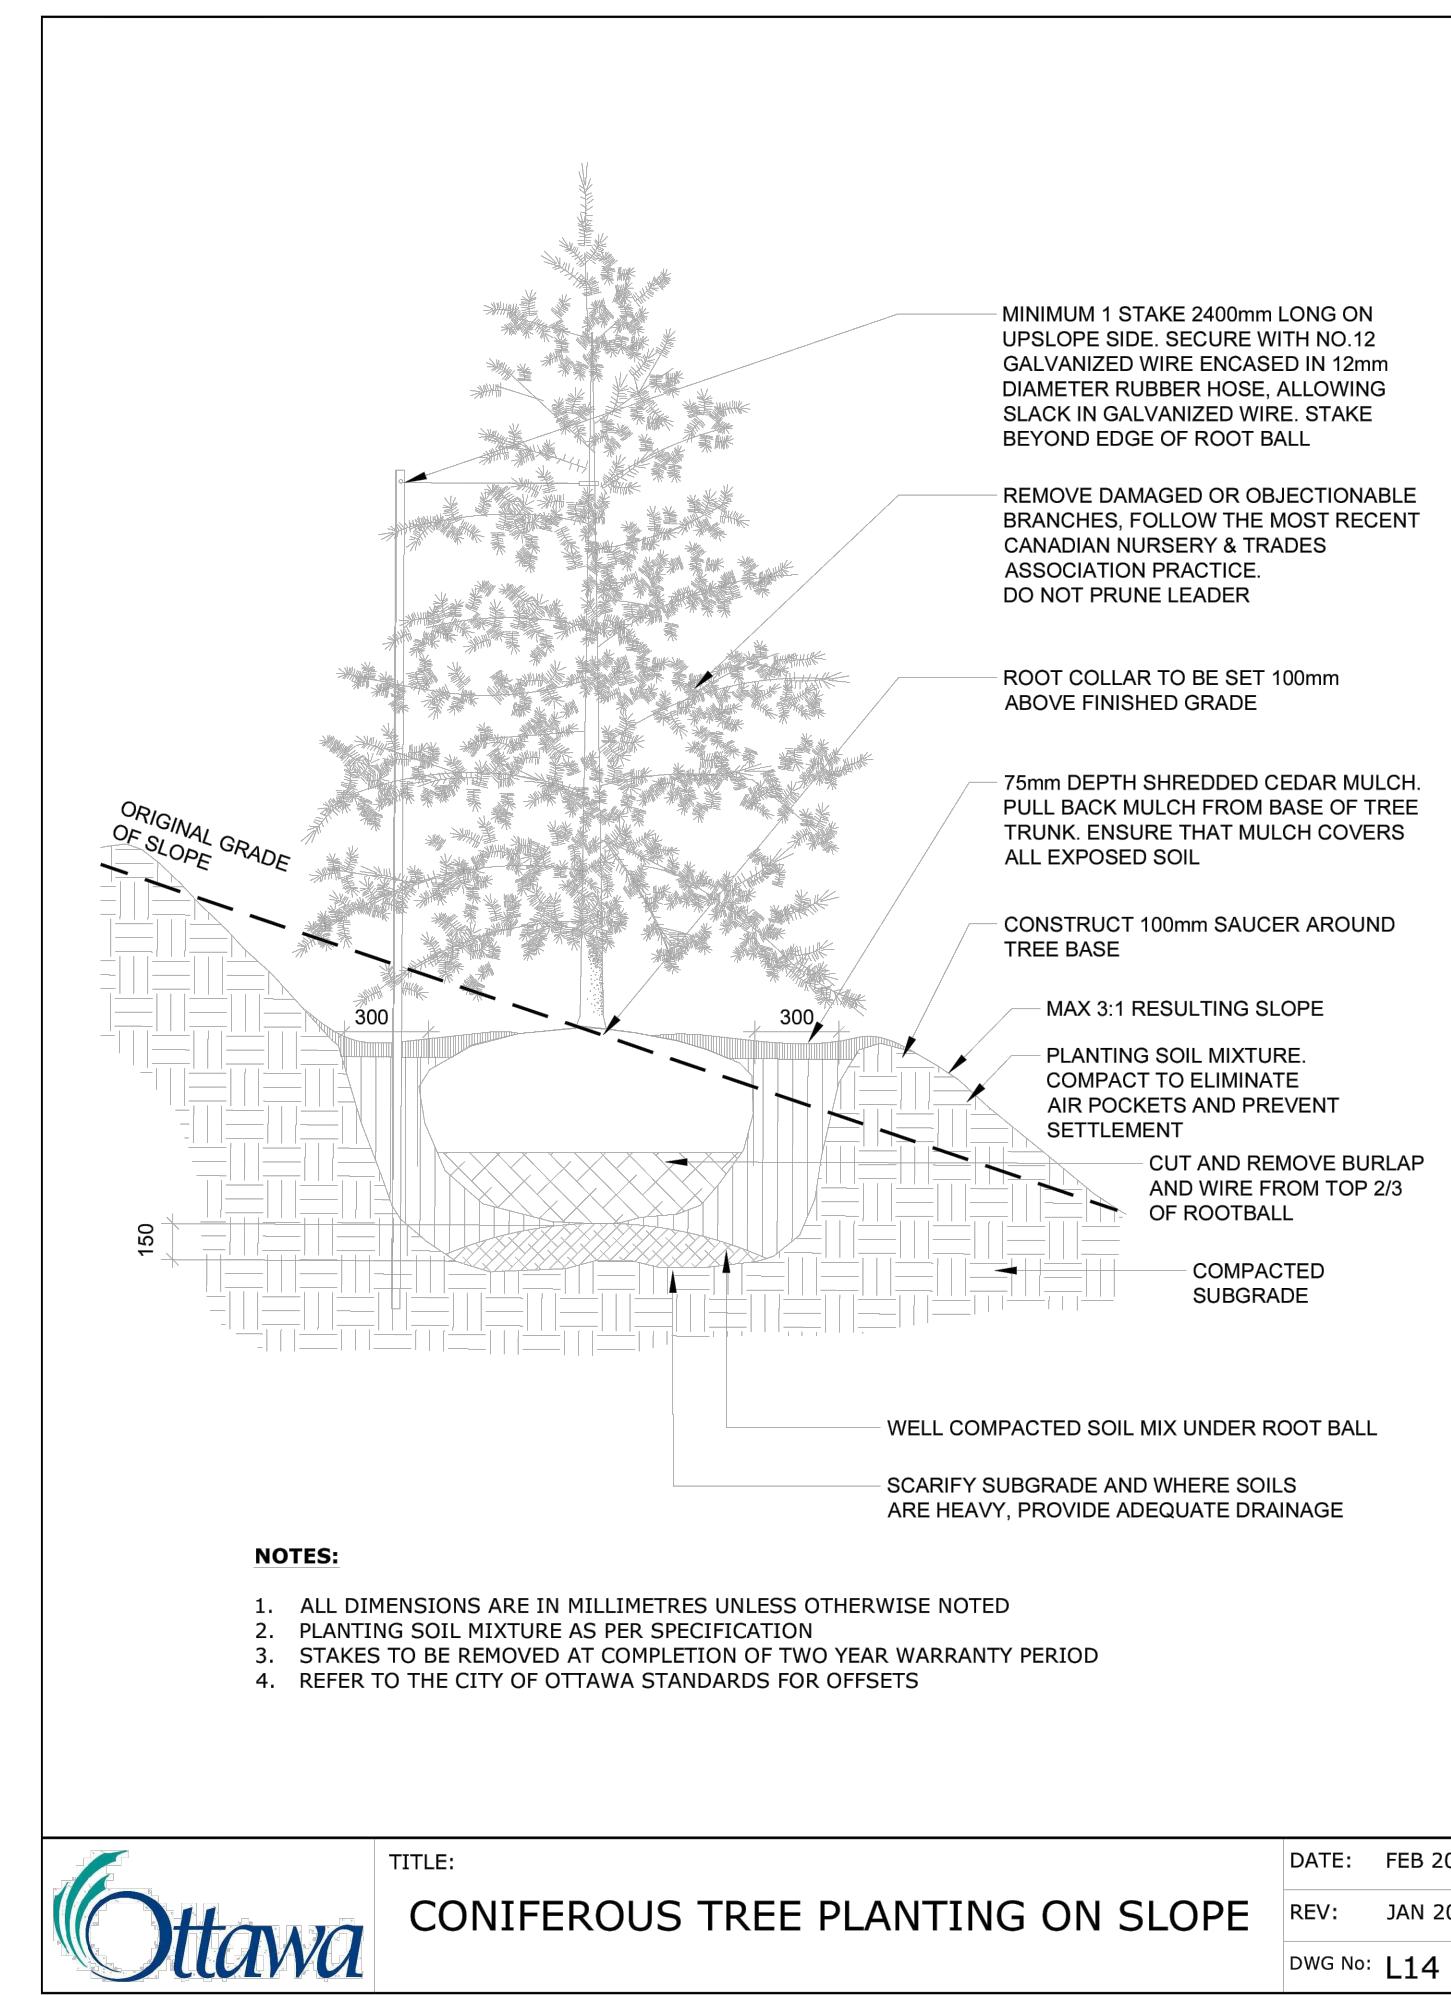


2 CONIFEROUS TREE N.T.S.

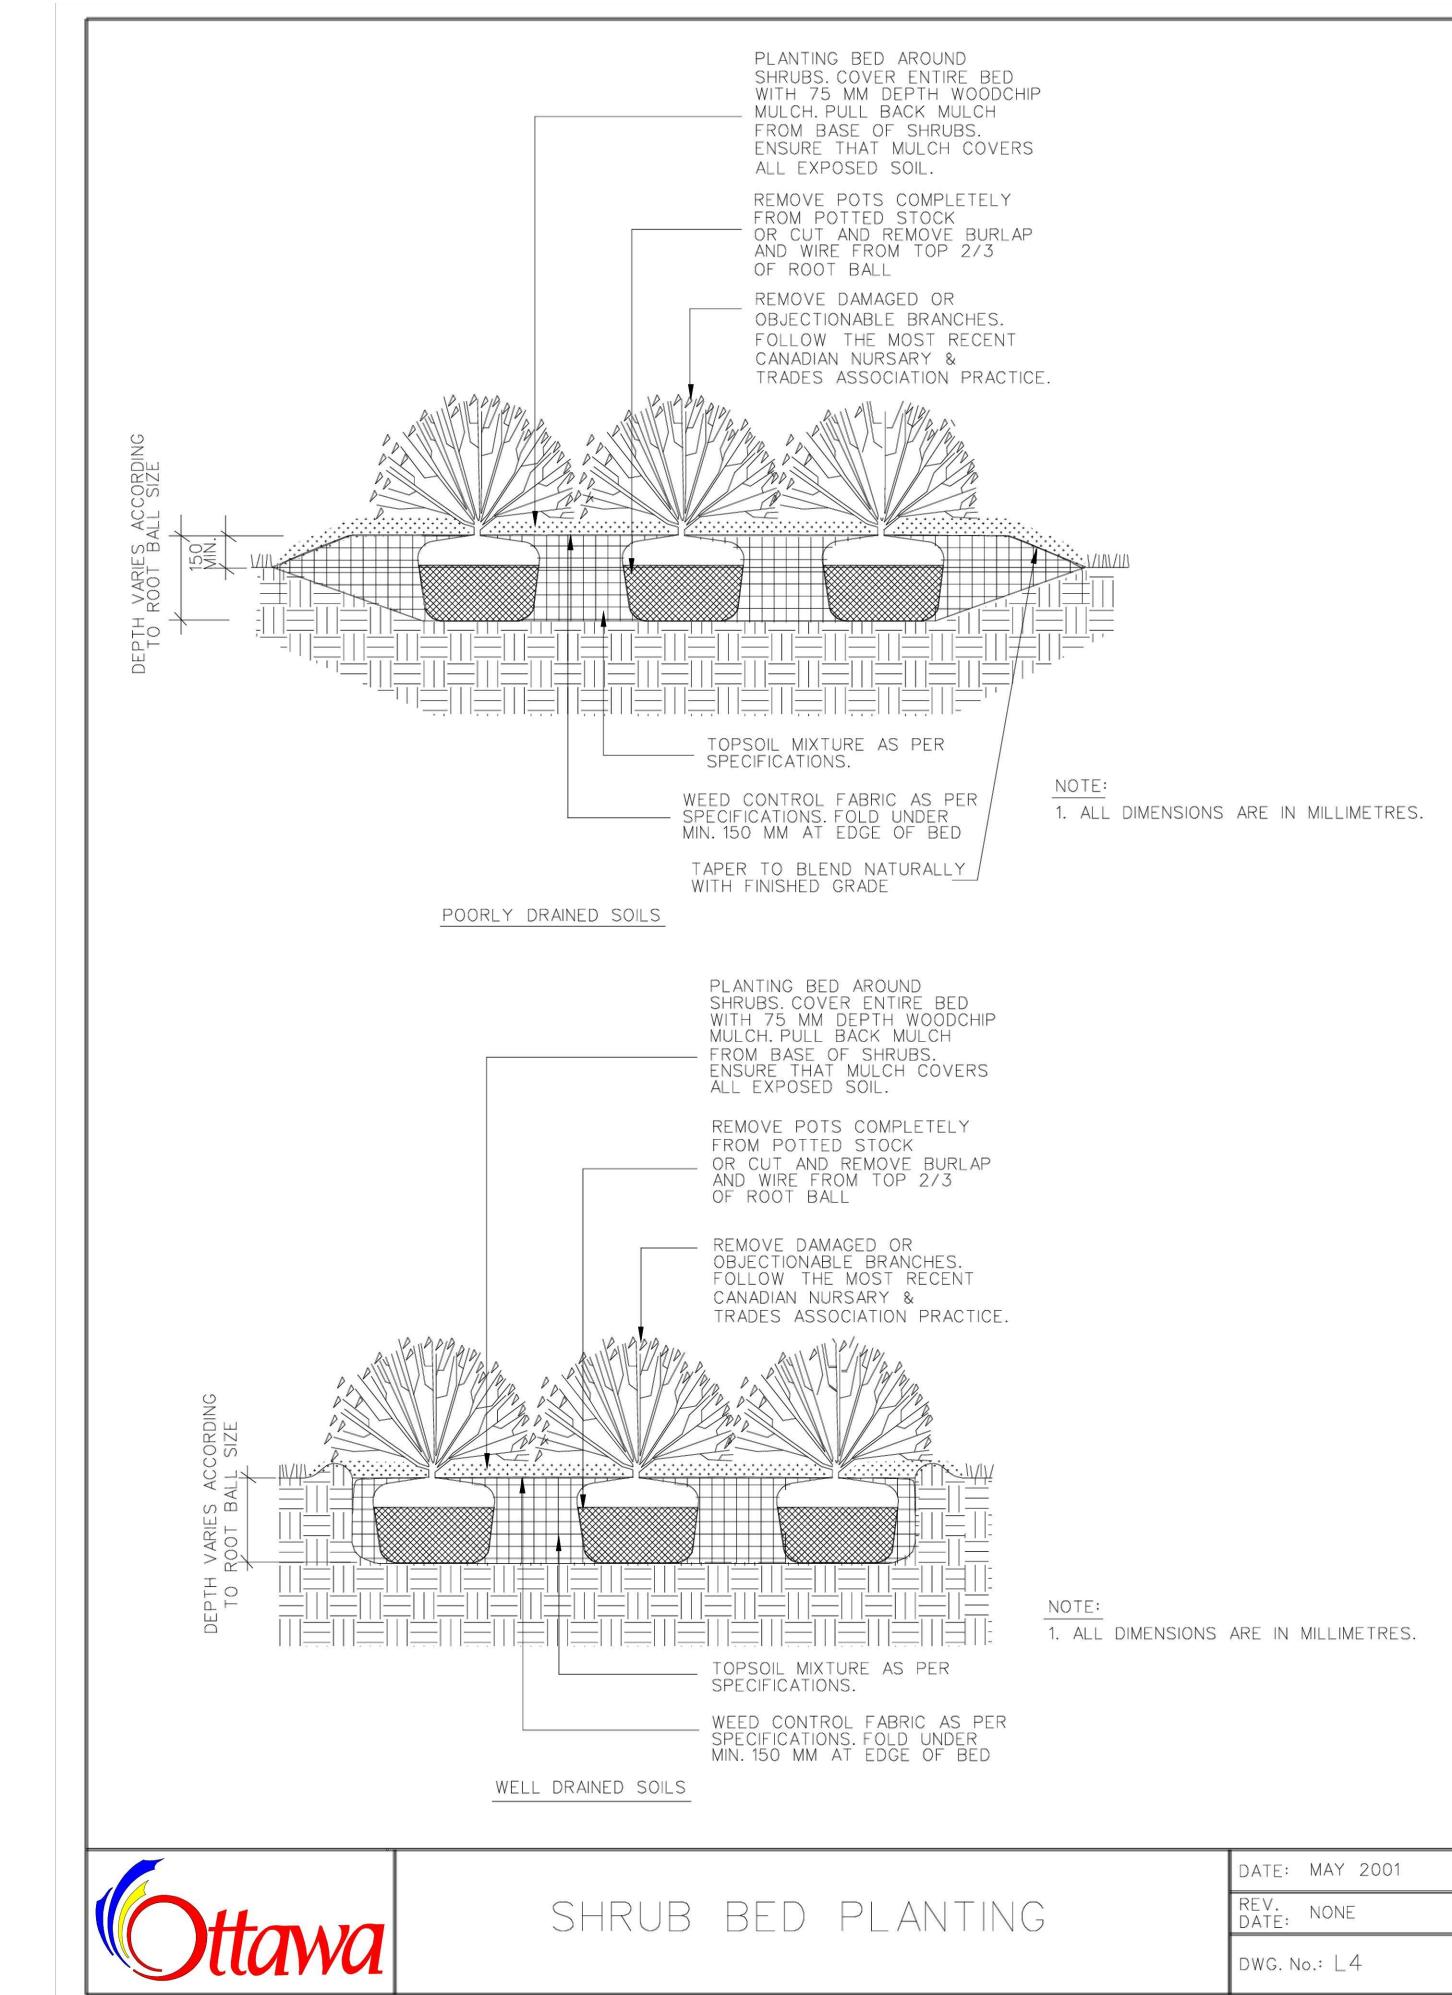

3 SHRUB PLANTING N.T.S.

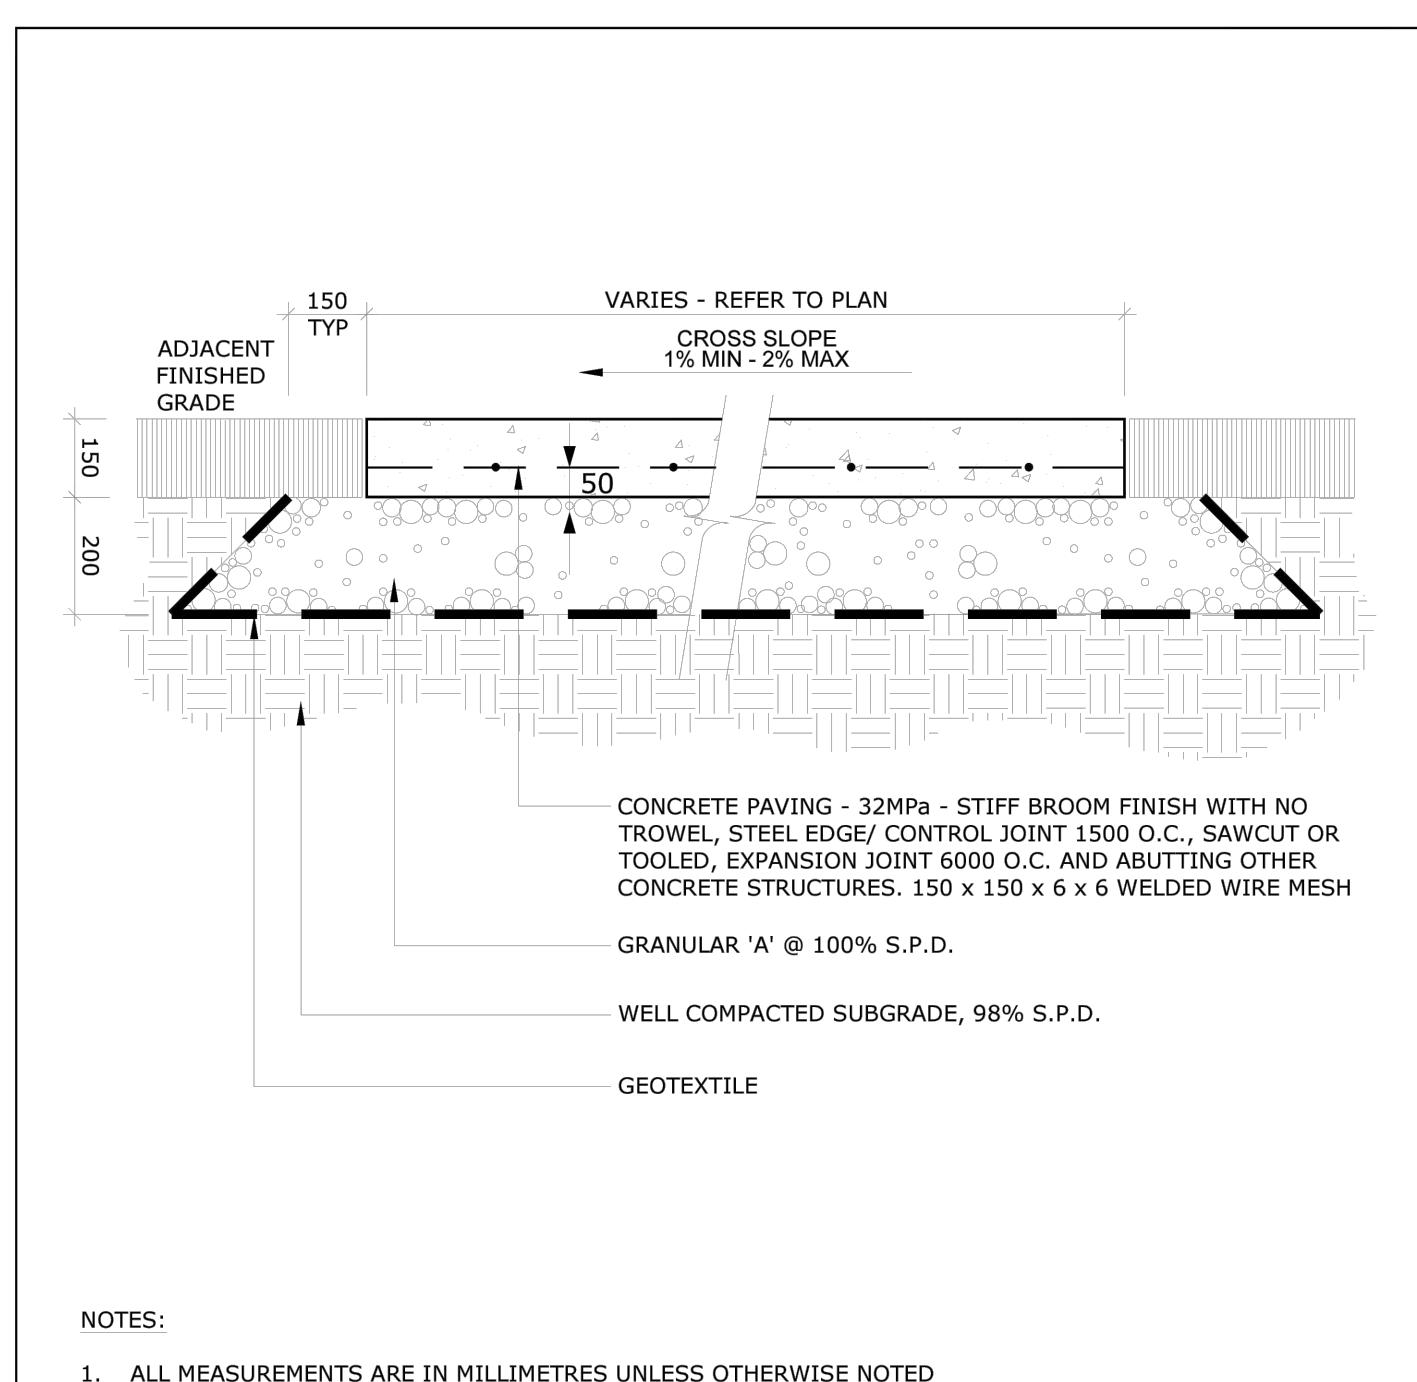

4 CONCRETE PAVING N.T.S.

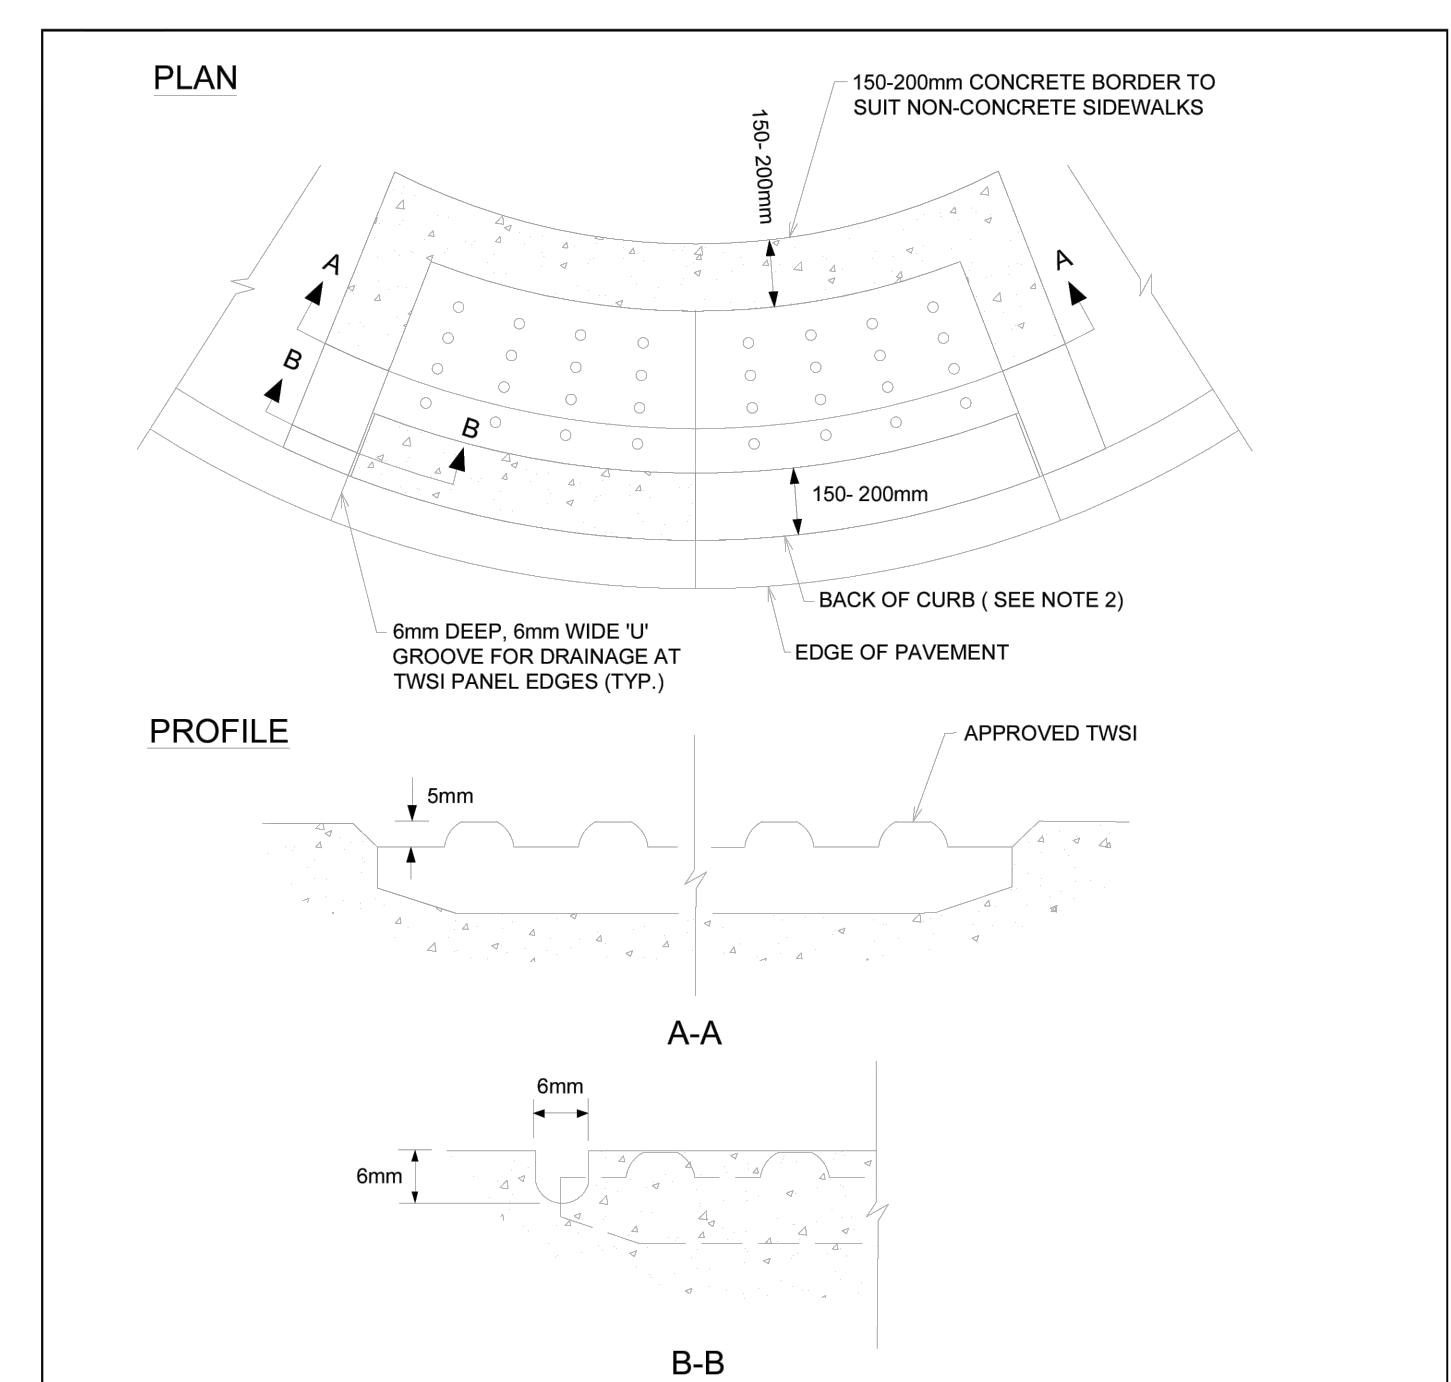

5 TACTILE WALKING SURFACE INDICATOR N.T.S.

