


HARBISON ROAD
ROAD ALLOWANCE BETWEEN CONCESSIONS 8 AND 9
PIN 03930 - 0309

Approximate Crown of Road

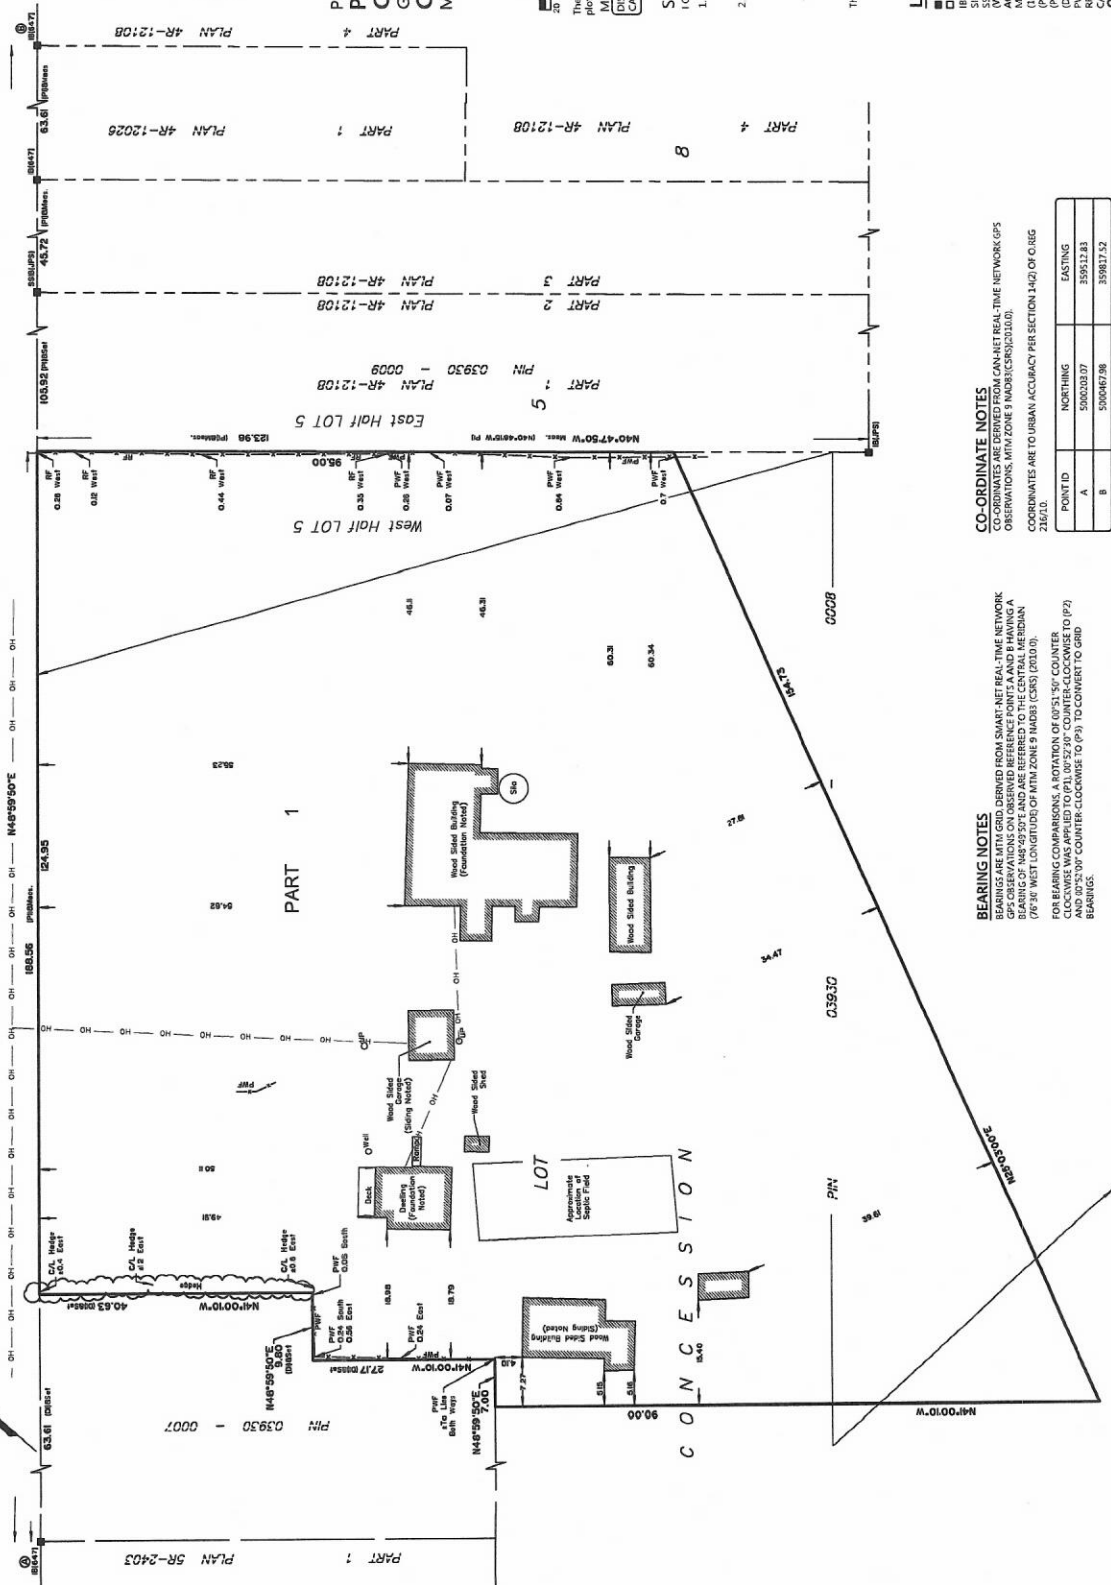

SCHEDULE				PIN
AREA	PART	LOT	CONCESSION	PART OF
58.0	1	PART OF 5	8	03930-0008

PLAN OF SURVEY OF
PART OF LOT 5
CONCESSION 8
GEOGRAPHIC TOWNSHIP OF MALBOROUGH
CITY OF OTTAWA
MONUMENT-URSO SURVEYING LTD.

SCALE 1:500

The intended plot size of the plan is 610 mm in width by 457 mm in height when plotted at a scale of 1:500.

METRIC

DISTANCES AND COORDINATES SHOWN ON THIS PLAN ARE IN METRES AND CAN BE CONVERTED TO FEET BY DIVIDING BY 0.3048

SURVEYOR'S CERTIFICATE

- I CERTIFY THAT:
THIS SURVEY AND PLAN ARE CORRECT AND IN ACCORDANCE WITH THE SURVEY ACT, THE SURVEYORS ACT, THE LAND TITLES ACT AND THE REGULATIONS MADE UNDER THEM.
- THE SURVEY WAS COMPLETED ON THE 24TH DAY OF X, 2025

DATE _____
COEL STOREY
ONTARIO LAND SURVEYOR

This plan of survey relates to ADS Plan Submission Form Number V-000000X

LEGEND

- FOUND SURVEY MONUMENT
IRON ROD
STANDARD IRON BAR
SHIRTS STANDARD IRON BAR
ACCEPTED
MEASUREMENTS
MEASURED
PLAN SR-12108
PLAN SR-2403
INST. NAD83
RAIL FENCE
CENTRELINE
C/L
UPPS


COORDINATE NOTES

THE COORDINATES SHOWN ON THIS PLAN ARE BASED ON THE REAL TIME NETWORK (RTN) GPS OBSERVATIONS ON THE MONUMENTED POINTS A AND B HAVING A BEARING OF N42°49'30"E AND ARE REFERRED TO THE CENTRAL MERIDIAN (NAD83) OF THE LONGITUDE OF THE MONUMENTED POINTS (CROSS) (2011.0).
FOR BEARING COMPARISONS, A ROTATION OF 0°51'50" COUNTER CLOCKWISE WAS APPLIED TO ALL 0°52'30" COUNTER-CLOCKWISE TO (P2) BEARING. ALL 0°52'30" COUNTER-CLOCKWISE TO (P3) TO CONVERT TO GRID BEARING.
DISTANCES ON THIS PLAN ARE HORIZONTAL GROUND DISTANCES AND CAN BE CONVERTED TO GRID DISTANCES BY MULTIPLYING BY THE AVERAGE COMBINED SCALE FACTOR OF 0.999954

POINT ID	NORTHING	EASTING
A	5000203.37	359512.83
B	5000467.86	359817.52

COORDINATES CANNOT IN THEMSELVES BE USED TO RE-ESTABLISH CORNERS OR BOUNDARIES SHOWN ON THIS PLAN.

Monument-Urso Surveying Ltd.
Ontario Land Surveyors | Canada Land Surveyors
1775 WARDEN AVENUE, SUITE 200
SCARBOROUGH, ONTARIO M1T 3Z5
TEL: (416) 880-5444
TEL: (905) 477-1111
FAX: (905) 477-1111
FAX: (905) 477-1111

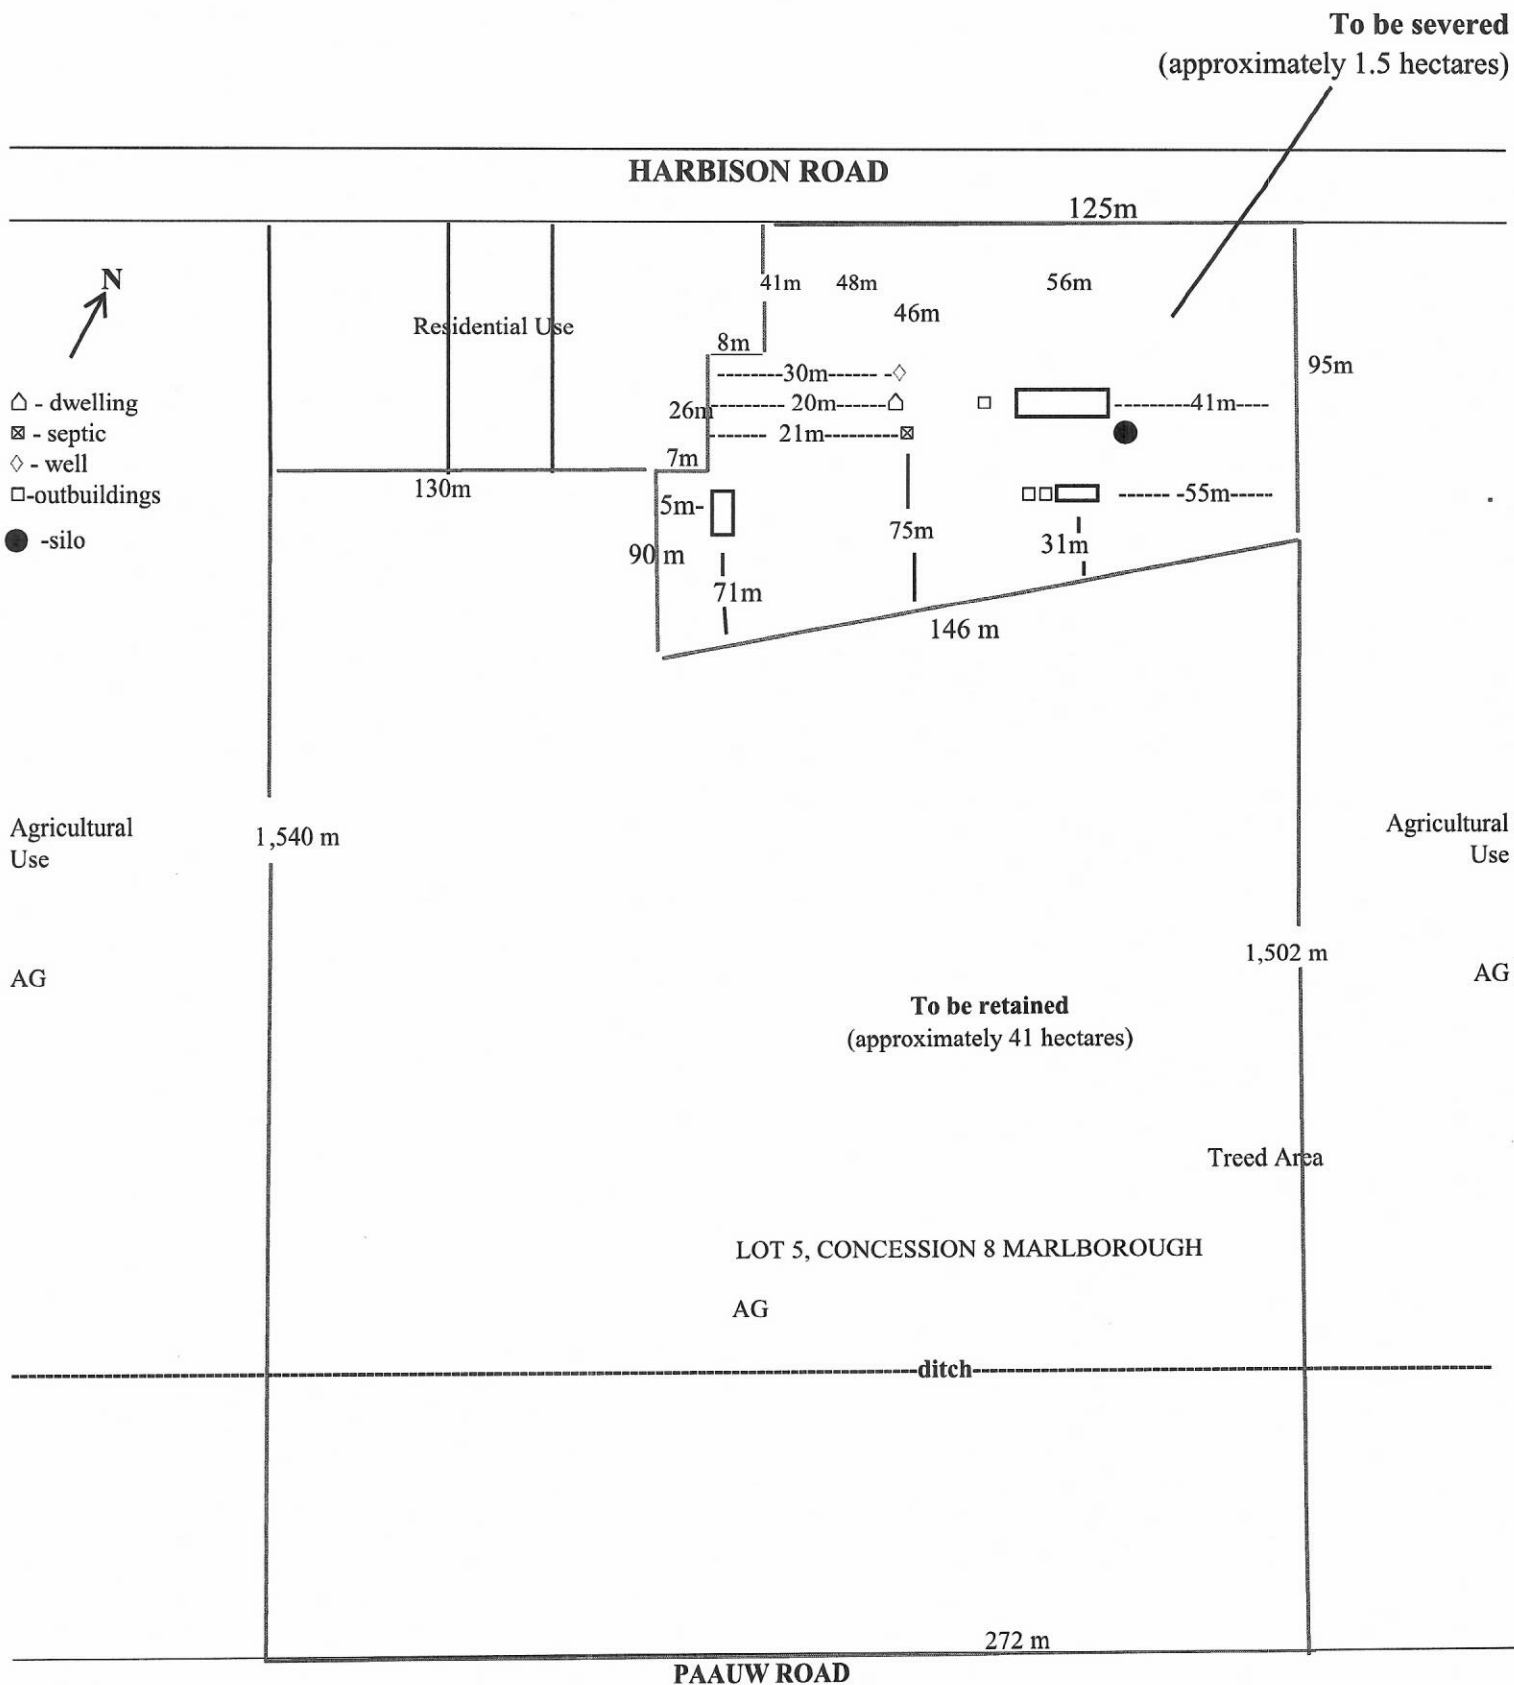

*All dimensions are approximate. Not to scale.