




1 LOCATION PLAN
A-1 N.T.S.
TRUE NORTH

LEGAL DESCRIPTION
 LOT 275,
 PART OF LOTS 274, 276, 277
 REGISTERED PLAN 16
 LOTS 1 to 6 (both inclusive) and
 PART OF LOTS 7 and 8
 East Rochester Street,
 LOTS 2 to 7 (both inclusive) and
 PART OF LOTS 1 AND 8
 West Booth Street,
 LOT 1 and PART OF LOT 2
 North Margaret Street,
 LOTS 1 and 2
 South Margaret Street,
 LOTS 1 and 2
 North Arlington Avenue,
 PART OF LOTS 1 and 2
 South Arlington Avenue,
 LOUISA STREET (Formerly Margaret Street)
 (closed by By-Law 41-64, Inst. CR496038)
 ARLINGTON AVENUE (Formerly Edward Street)
 (closed by By-Law 42-64, Inst. CR496039)
 REGISTERED PLAN 27
 PART OF LOT 9
 REGISTERED PLAN 64
 CITY OF OTTAWA

- NOTES:**
- CONTRACTOR SHALL VERIFY ALL DIMENSIONS ON SITE AND REPORT ANY DISCREPANCIES TO THE ARCHITECT BEFORE PROCEEDING.
 - INTERIM LANDSCAPING TREATMENT WILL NOT BE REQUIRED.
 - CONSTRUCTION FENCING SHALL BE CHAIN LINK FENCING SECURELY ANCHORED TO GROUND.
 - ALL UTILITY INFORMATION IS TAKEN FROM CMHC ARCHITECTURAL AND PLANNING DIVISION PLAN
 - ALL SURFACE FEATURE INFORMATION IS TAKEN FROM SURVEY PLAN PREPARED BY ANNIS, O'SULLIVAN, VOLLEBEKK LTD. OF 2019 (JOB NO. 17532-19)

- LEGEND**
- PROPERTY LINE
 - CONSTRUCTION FENCING
 - SURFACE FEATURES TO BE DEMOLISHED
 - BUILDINGS TO BE DEMOLISHED
 - TREE TO BE RETAINED
 - TRAFFIC STANDARD LIGHT
 - FIRE HYDRANTS
 - BUS STOP

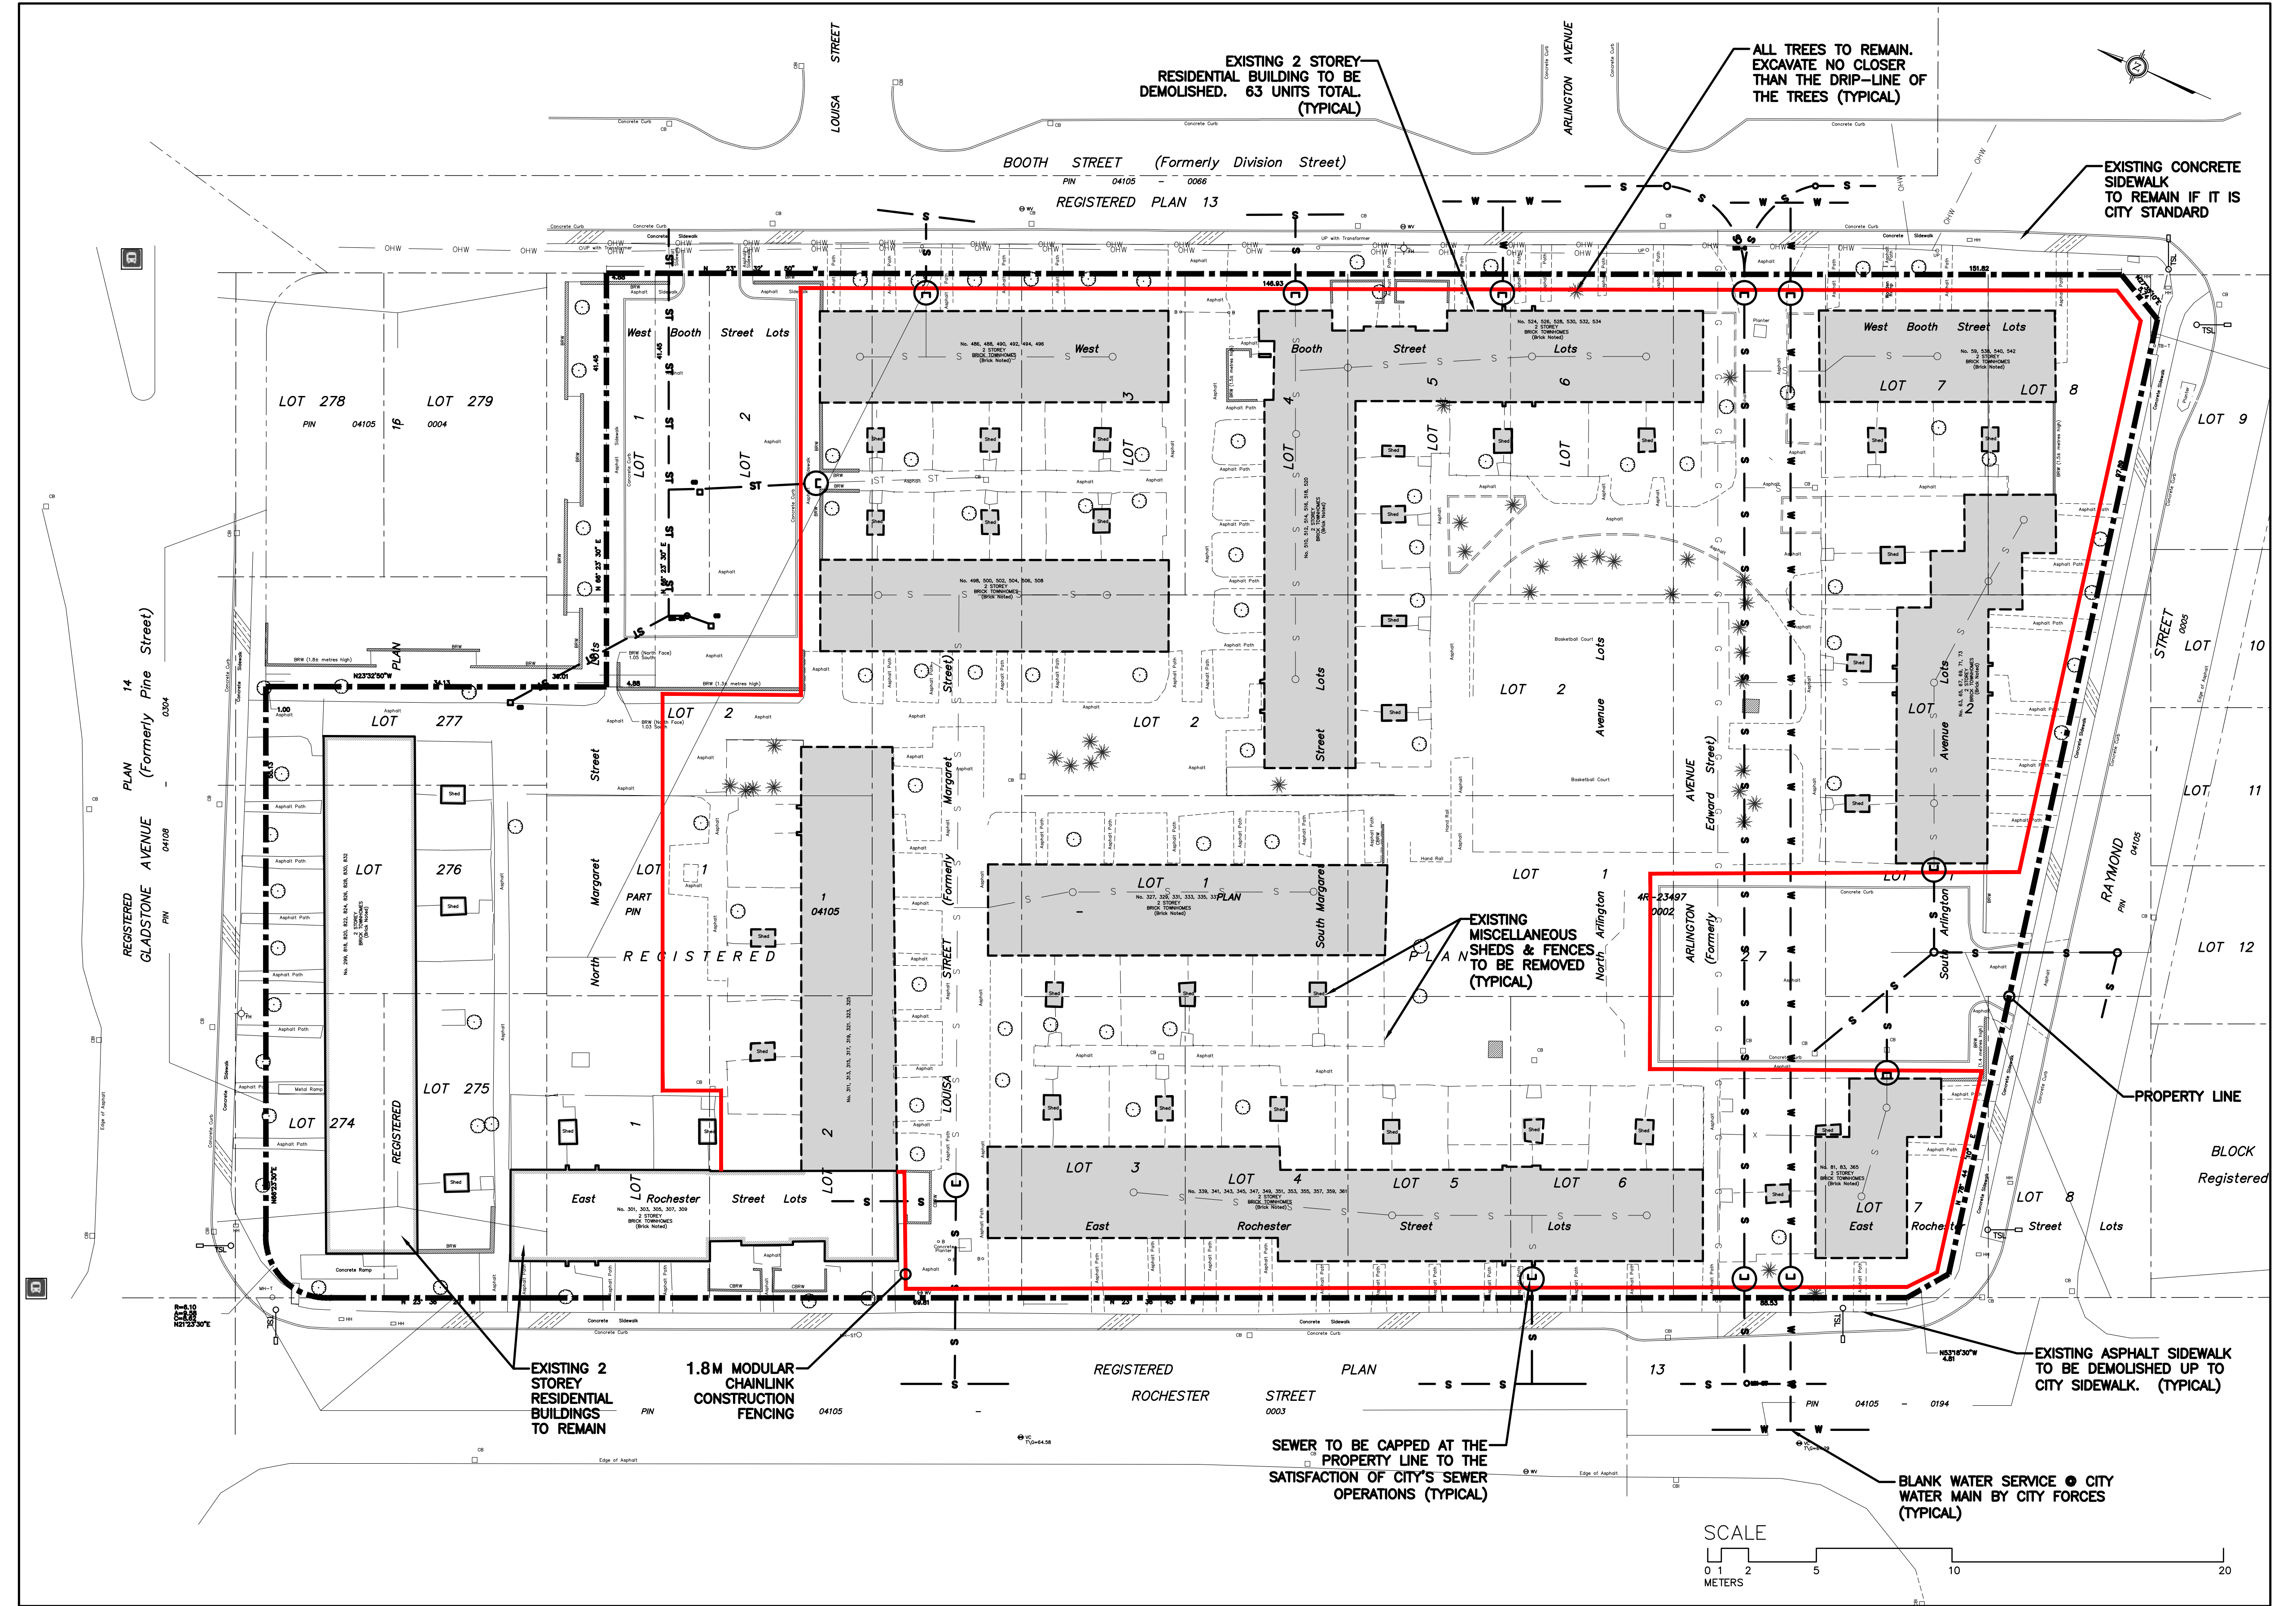

2 DEMOLITION PLAN
A-1 1:250



Asset Management/ Gestion des Actifs
 39 Auriga Drive, Ottawa, ON. K2E 7Y8, Ph: (613) 731-7233 Fax/ (613) 738-7667

No.	REVISION	DATE	BY
1.	ISSUED FOR DEMOLITION CONTROL APPLICATION	07/17/2019	A.T.

SCALE	DESIGN
AS NOTED	I.Y.
	CHECKED I.Y.
	DRAWN A.T.
	CHECKED I.Y.
	APPROVED I.Y.



DEMOLITION PLAN	
818 GLADSTONE AVE., OTTAWA, ON.	
DRAWING NAME	DEMOLITION PLAN
PROJECT No.	TYA# 19015
REV	0
DRAWING No.	A-1