


LYON STREET
(FORMERLY SALLY STREET)

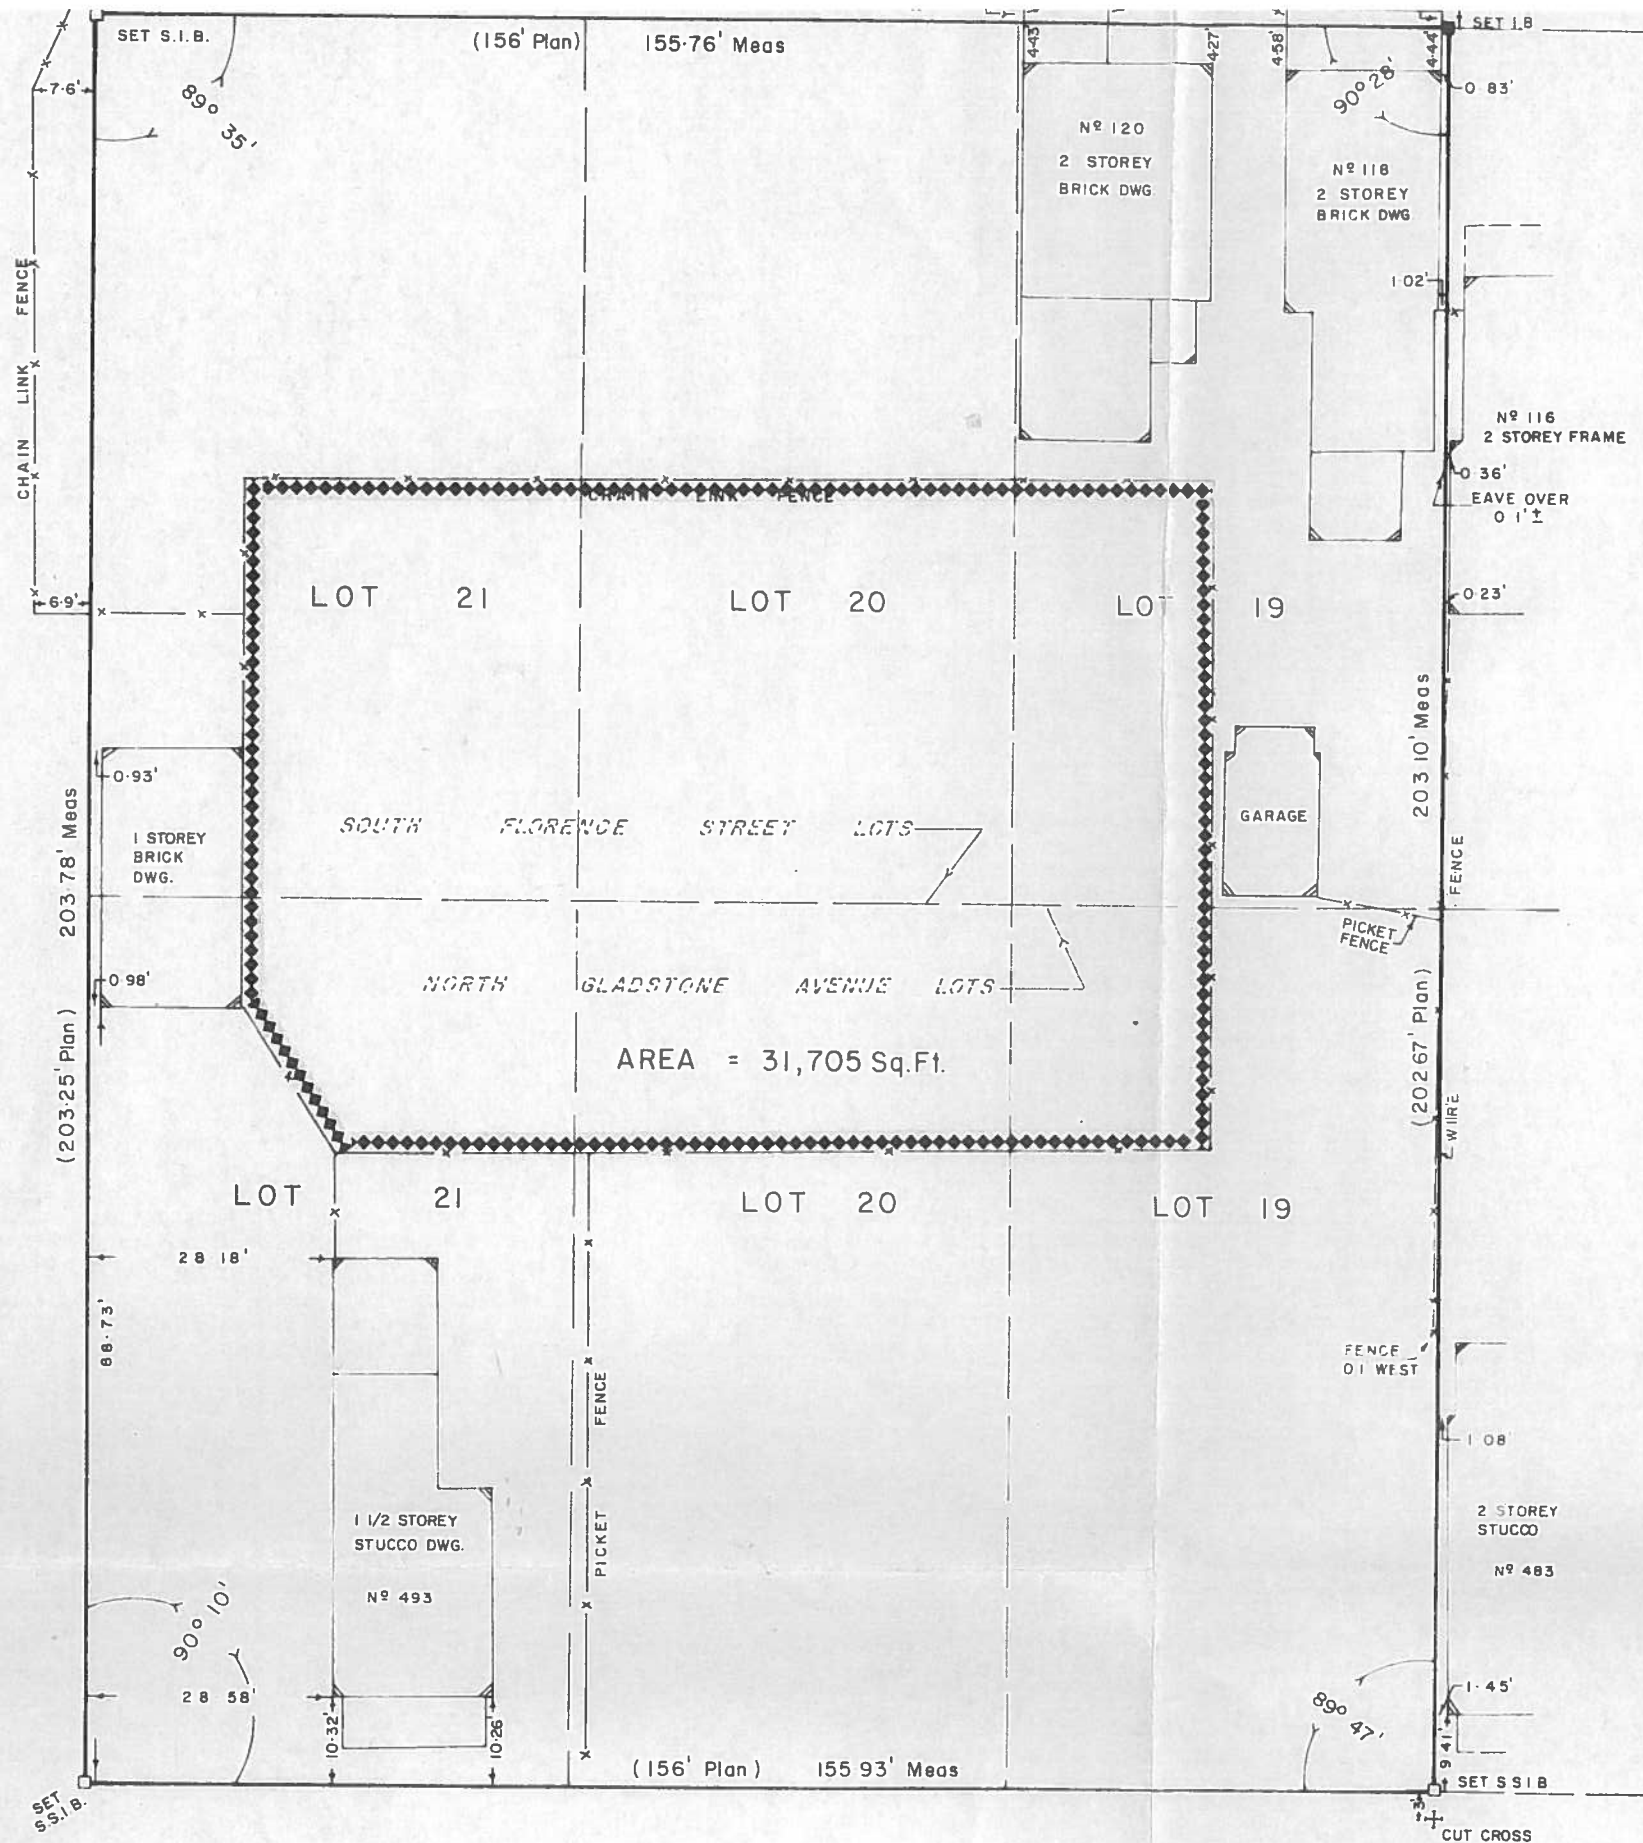

LEGEND

- ⊕ S I. B. DENOTES STANDARD IRON BAR
- ⊕ S S I. B. DENOTES SHORT STANDARD IRON BAR
- ⊕ I B DENOTES IRON BAR

FAIRHALL & MOFFATT LIMITED

ONTARIO LAND SURVEYORS

LOTS 21, 20 And 19 SOUTH FLORENCE STREET
 LOTS 21, 20 And 19 NORTH GLADSTONE AVENUE
 REGISTERED PLAN No 21612
 CITY OF OTTAWA
 REGIONAL MUNICIPALITY OF OTTAWA - CARLETON

Scale: 1" = 20'
 Date August 8, 1979

Signed *G. L. Fairhall*
 ONTARIO LAND SURVEYOR

Ref. No.
 17-21612

CUT CROSS
 3' SOUTH
 14' WEST

GLADSTONE AVENUE

(FORMERLY ANN STREET)