

1-1 PREFAB METAL PLANTERS - TYPICAL SECTIONS
1 : 20

PLANT LIST

KEY	BOTANICAL NAME	COMMON NAME	QTY.	SIZE	REMARKS/CONDITION
BP	BETULA BABYFERA	NATIVE WHITE BIRCH	35	40MM CAL.	3-4 STEM WB
JH	JUNIPERUS HOR. PLUMOSA	ANDORRA JUNIPER	160	50 CM SPR.	POTTED
MS	MISCANTHUS SINENSIS 'SILBERFEDER'	SILVER FEATHER MAIDEN GRASS	10110	2 CAL. POTS	400 O.C.
PT	PACHYSANDRA TERMINALIS	JAPANESE SPURGE	775	100MM. POTS	250 O.C.


NOTE - ALL PLANT MATERIAL WILL BE SUBJECT TO REVIEW AND ACCEPTANCE PRIOR TO PLANTING. POOR QUALITY / UNDERSIZED TREES WILL BE REJECTED.

GENERAL NOTES

It is the responsibility of the contractor to check and verify all dimensions on site. Report all errors and/or omissions to the landscape architect. Do not scale drawings. This drawing may not be used for construction until signed by the landscape architect.

LOCATE ALL UNDERGROUND SERVICES PRIOR TO EXCAVATION OF TREE PITS AND BEDS. IF NECESSARY - RELOCATE PLANT MATERIAL TO ACCOMMODATE SHALLOW UTILITIES.

Copyright reserved. This drawing is the exclusive property of Corush Sunderland Wright Ltd. and shall not be used without consent.

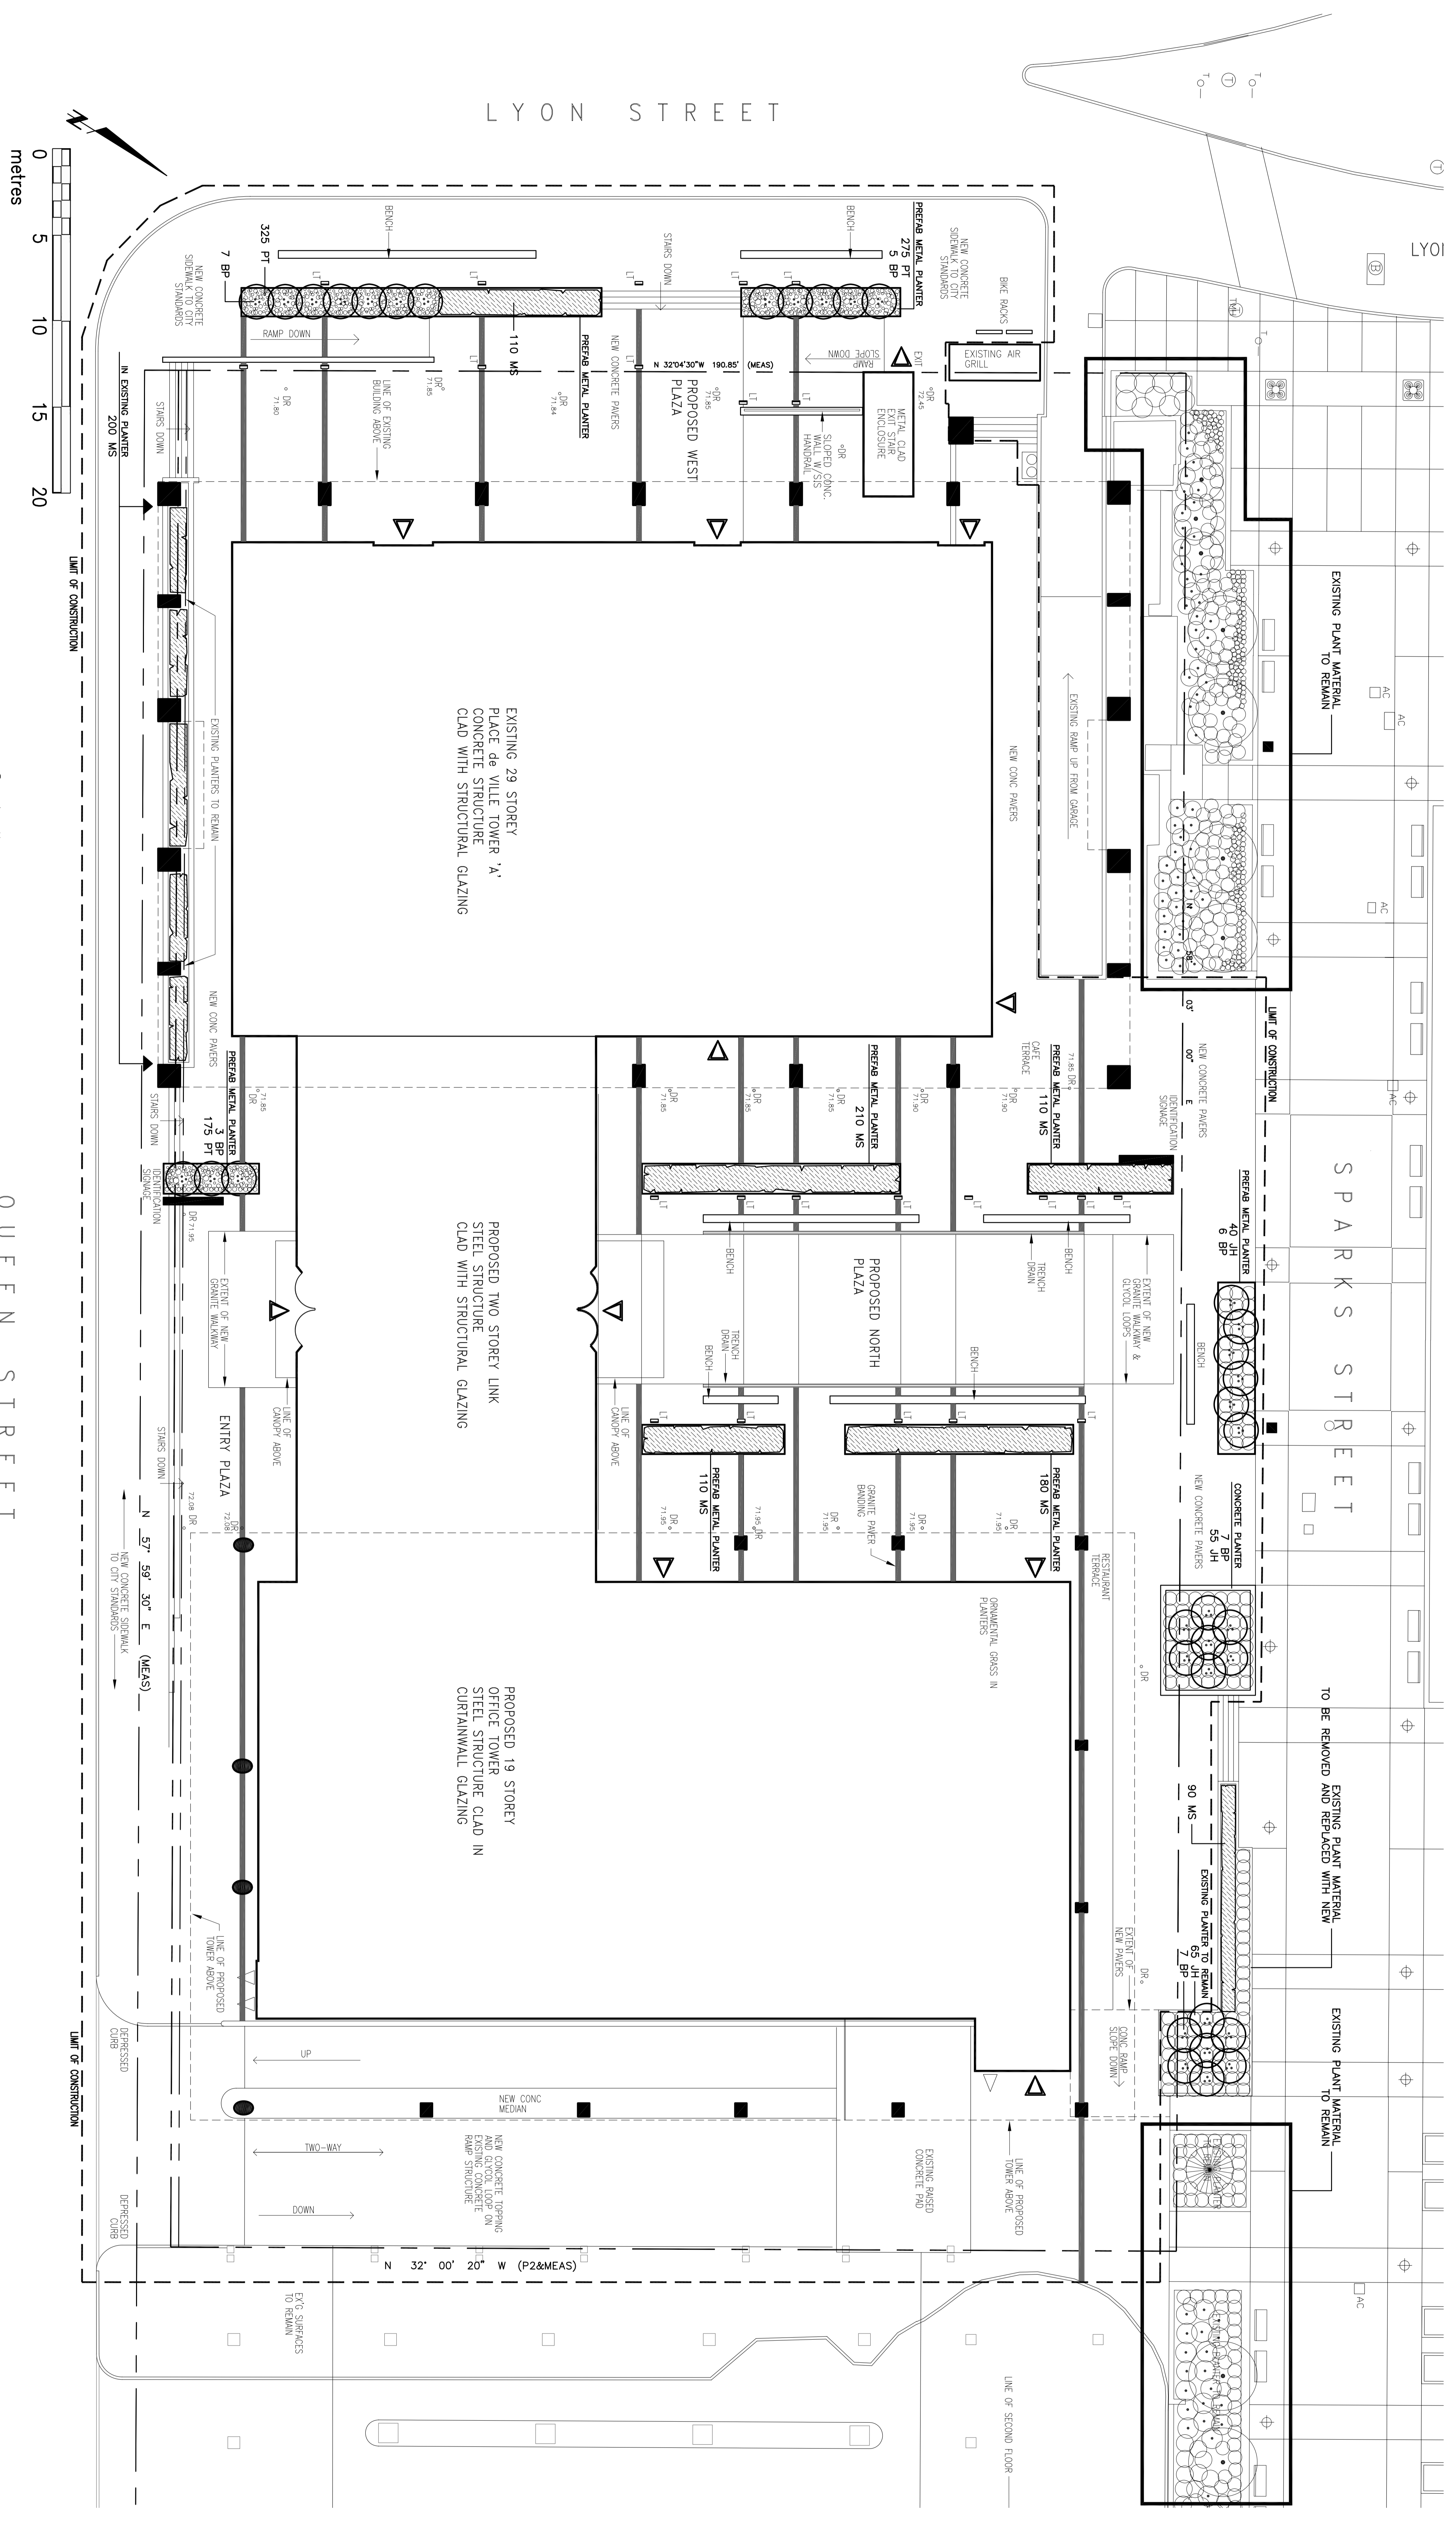

300 SPARKS
R E E P
O H I O N G

Brookfield Properties

BRISBIN BROOK BEYNON architects

CORUSH SUNDERSLAND WRIGHT
Landscape Architects

THIS DRAWING SHALL BE USED FOR CONSTRUCTION PURPOSES ONLY. IT IS THE ARCHITECT'S RESPONSIBILITY TO CHECK AND VERIFY ALL DIMENSIONS ON SITE PRIOR TO CONSTRUCTION. THE ARCHITECT DOES NOT SCALE THE DRAWINGS.

REVISIONS/ISSUES

NO.	DESCRIPTION	DATE	CHKD.
1	ISSUED FOR PERMITS APPROVAL	06.11.2008	CS
2	ISSUED FOR PERMITS APPROVAL	07.07.2009	CS





SCALE: 1:150
DRAWING NO: L-1
REV: 0

DATE: 07.07.2009
CHECKED: RB
DATE FOR PERMITS: 07.08.09